




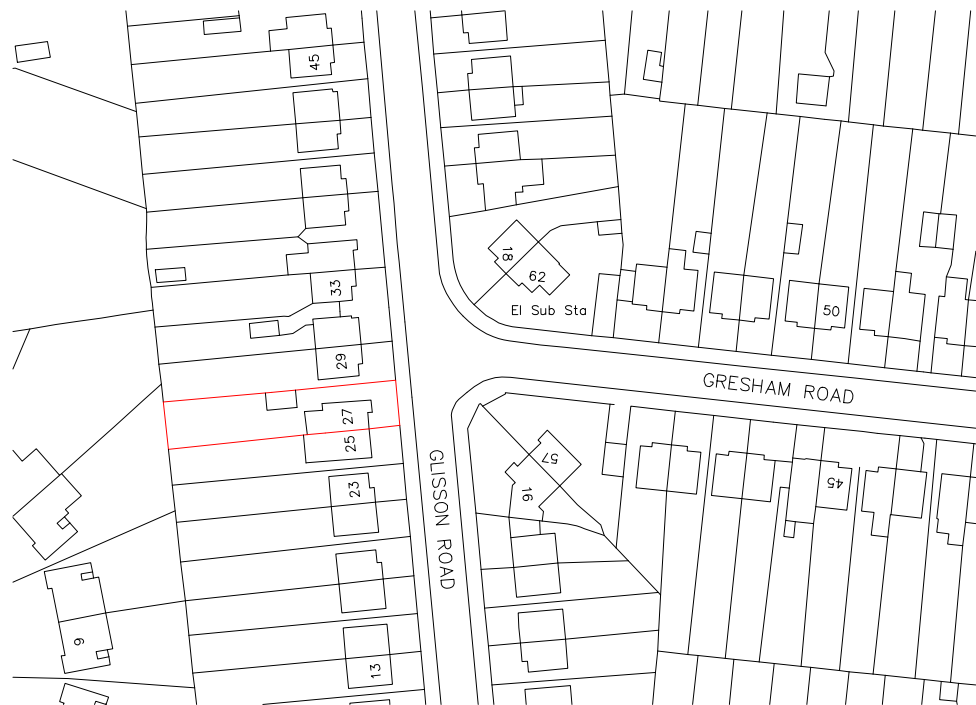

LOCATION PLAN
Scale 1:1250

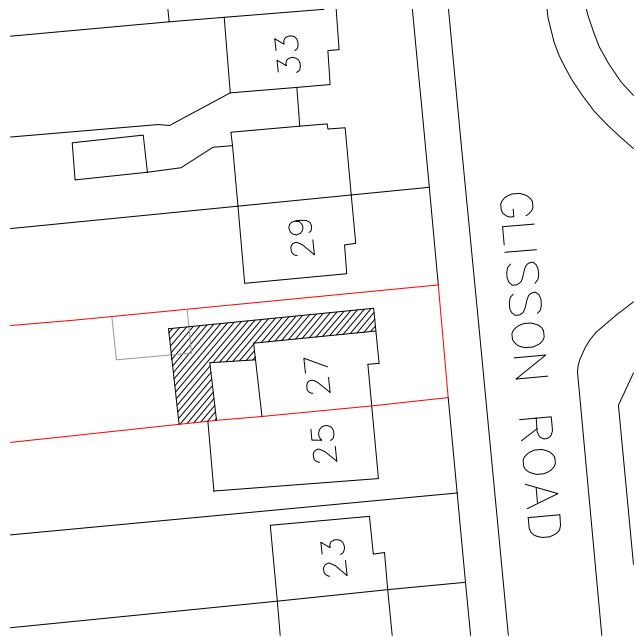

SITE PLAN
Scale 1:500

 

Rev		Description
Project		
27 Glisson Road Uxbridge UB10 0HH		
Drawing		
SITE AND LOCATION PLAN		
SCALE As Shown		Date
		Drawing no. 24_84_05