



PROPOSED GROUND FLOOR PLAN
Scale 1:100

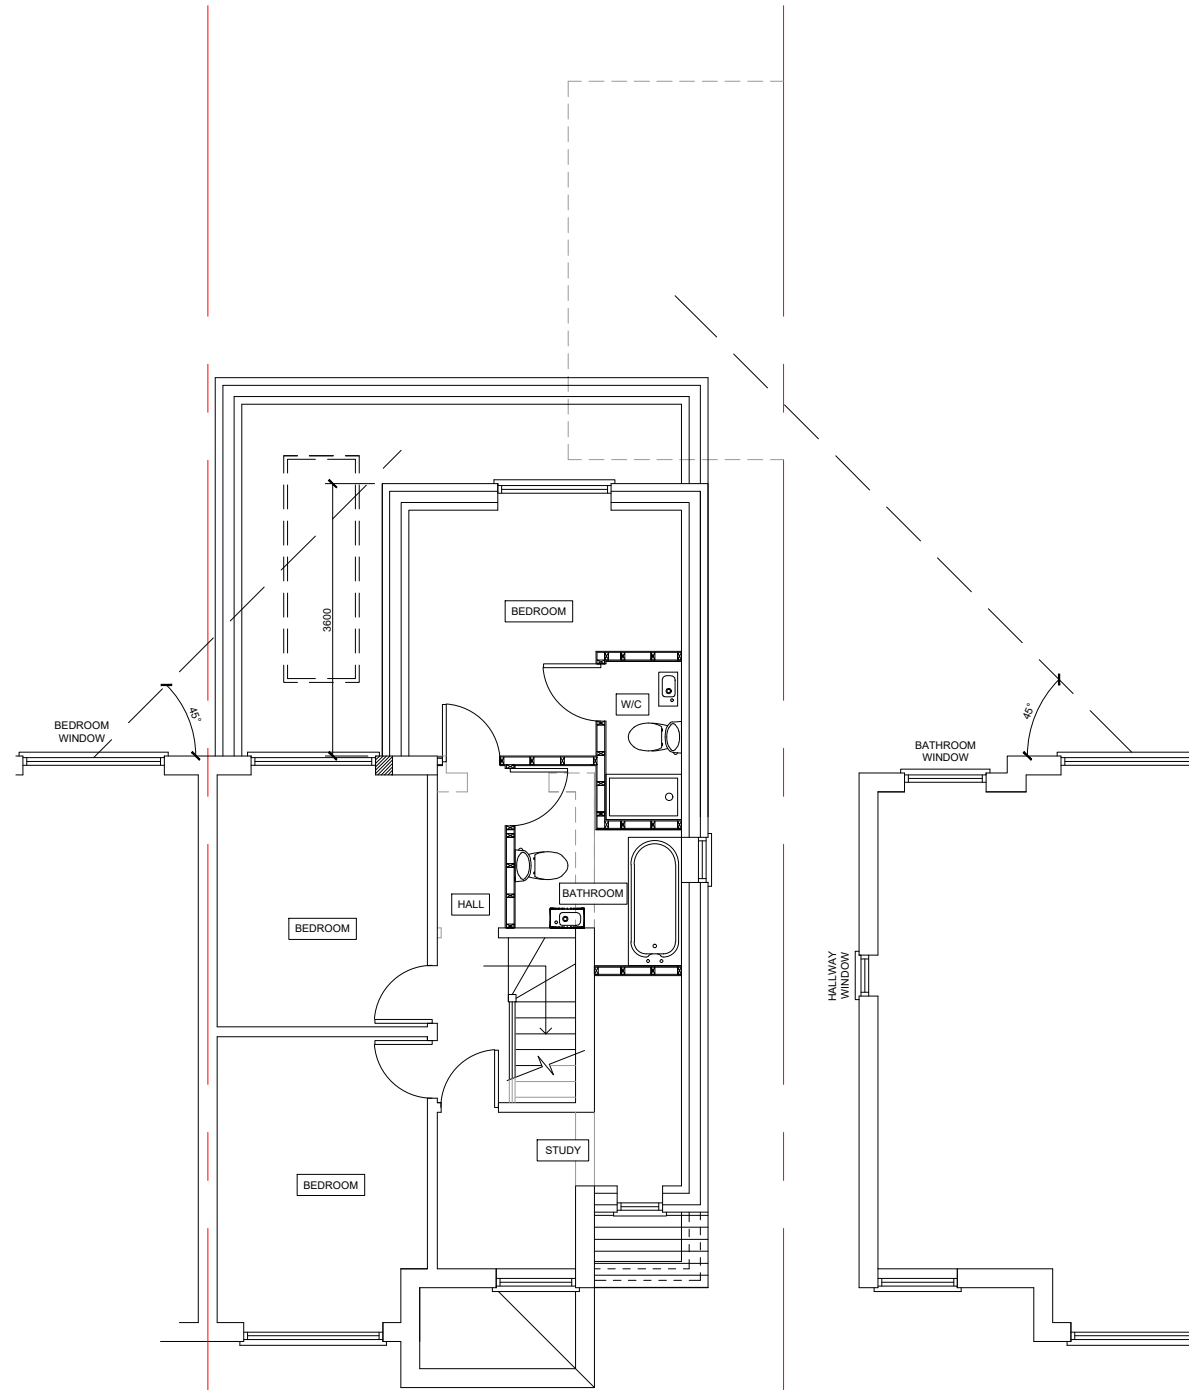


PROPOSED FIRST FLOOR PLAN
Scale 1:100

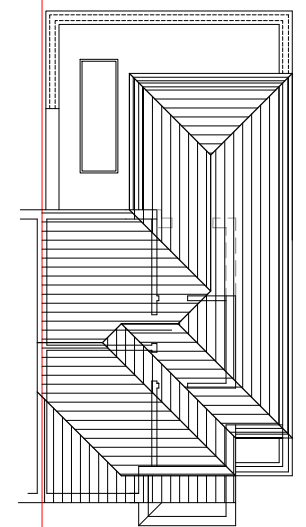

PROPOSED ROOF PLAN
Scale 1:200



SCALE: 1:200

 

SCALE: 1:100

Rev	Description
C	Amendment

Project

27 Glisson Road
Uxbridge
UB10 0HH

Drawing

PROPOSED FLOOR PLANS

SCALE	Date	Drawing no.
As Shown		24_84_01