




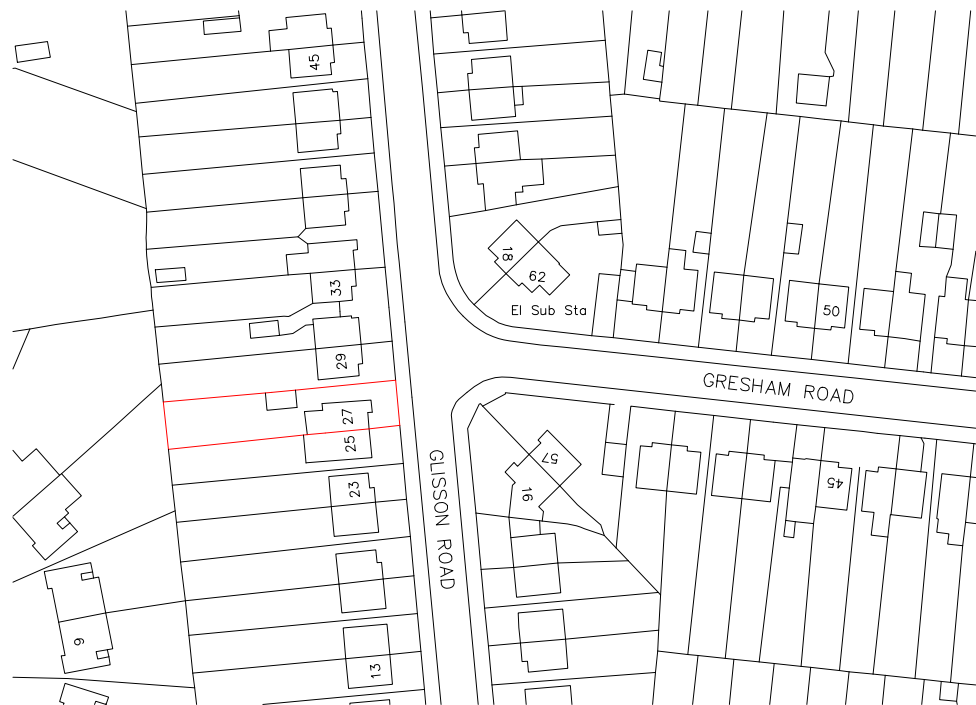

LOCATION PLAN
Scale 1:1250

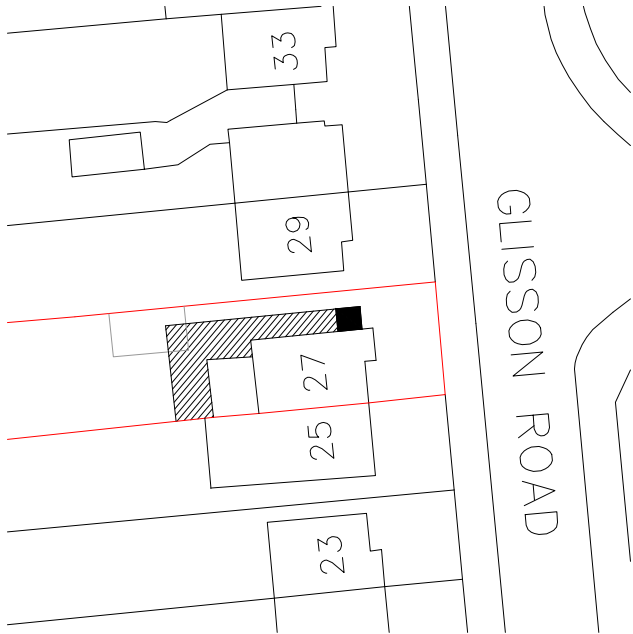

SITE PLAN
Scale 1:500

 

Rev	Description
B	Amendment

Project
27 Glisson Road Uxbridge UB10 0HH

Drawing
<u>SITE AND LOCATION PLAN</u>

SCALE As Shown	Date	Drawing no. 24_84_05
-------------------	------	-------------------------