




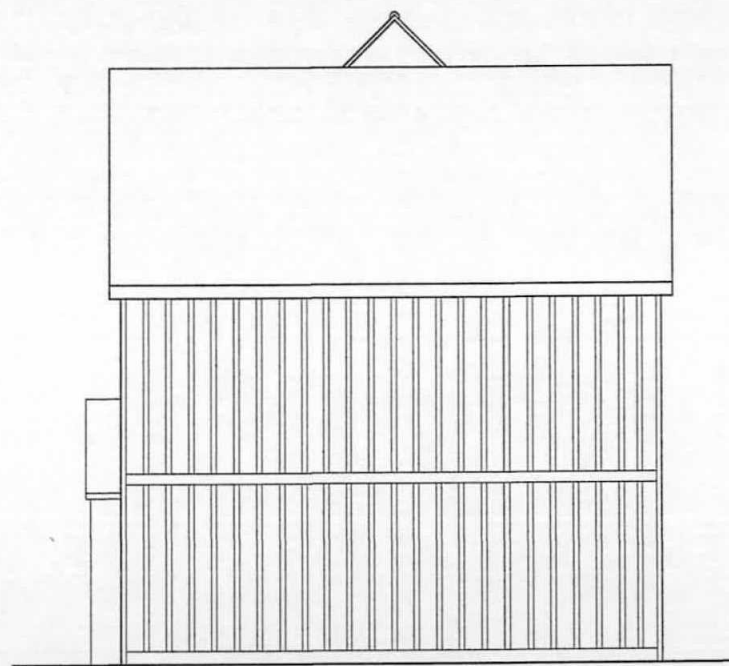

SIDE ELEVATION

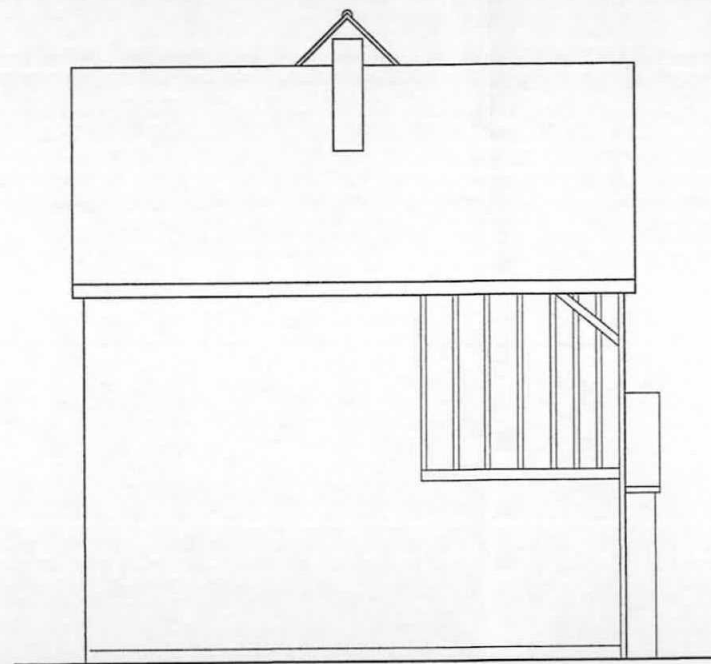


SIDE ELEVATION

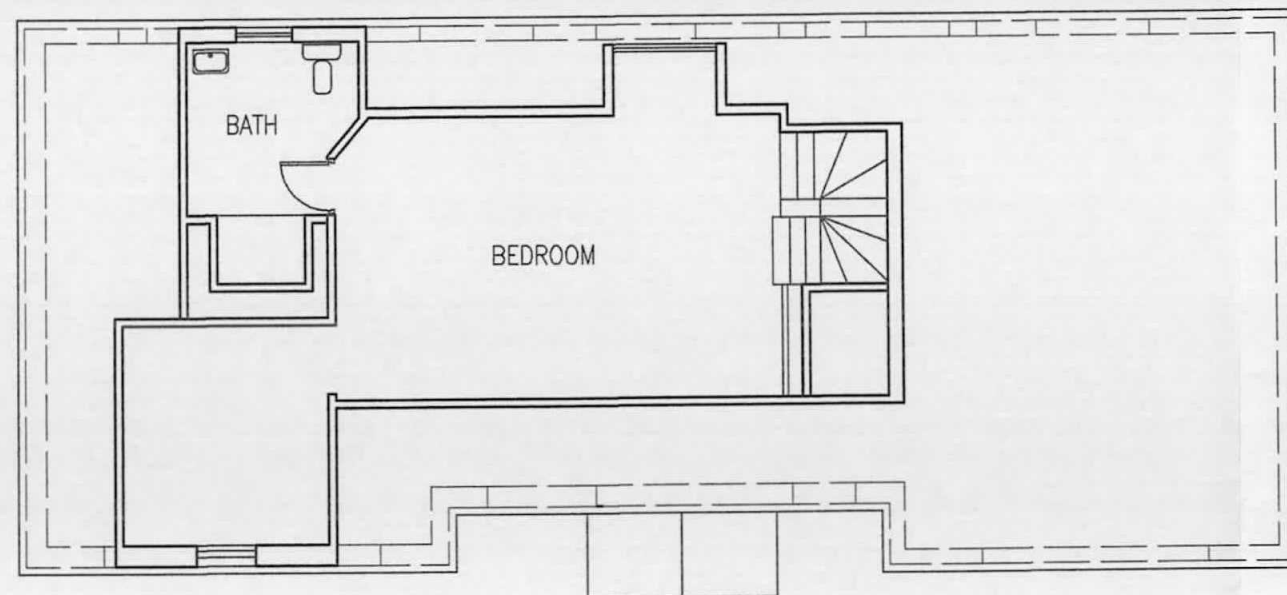


LOFT FLOOR PLAN

EXISTING

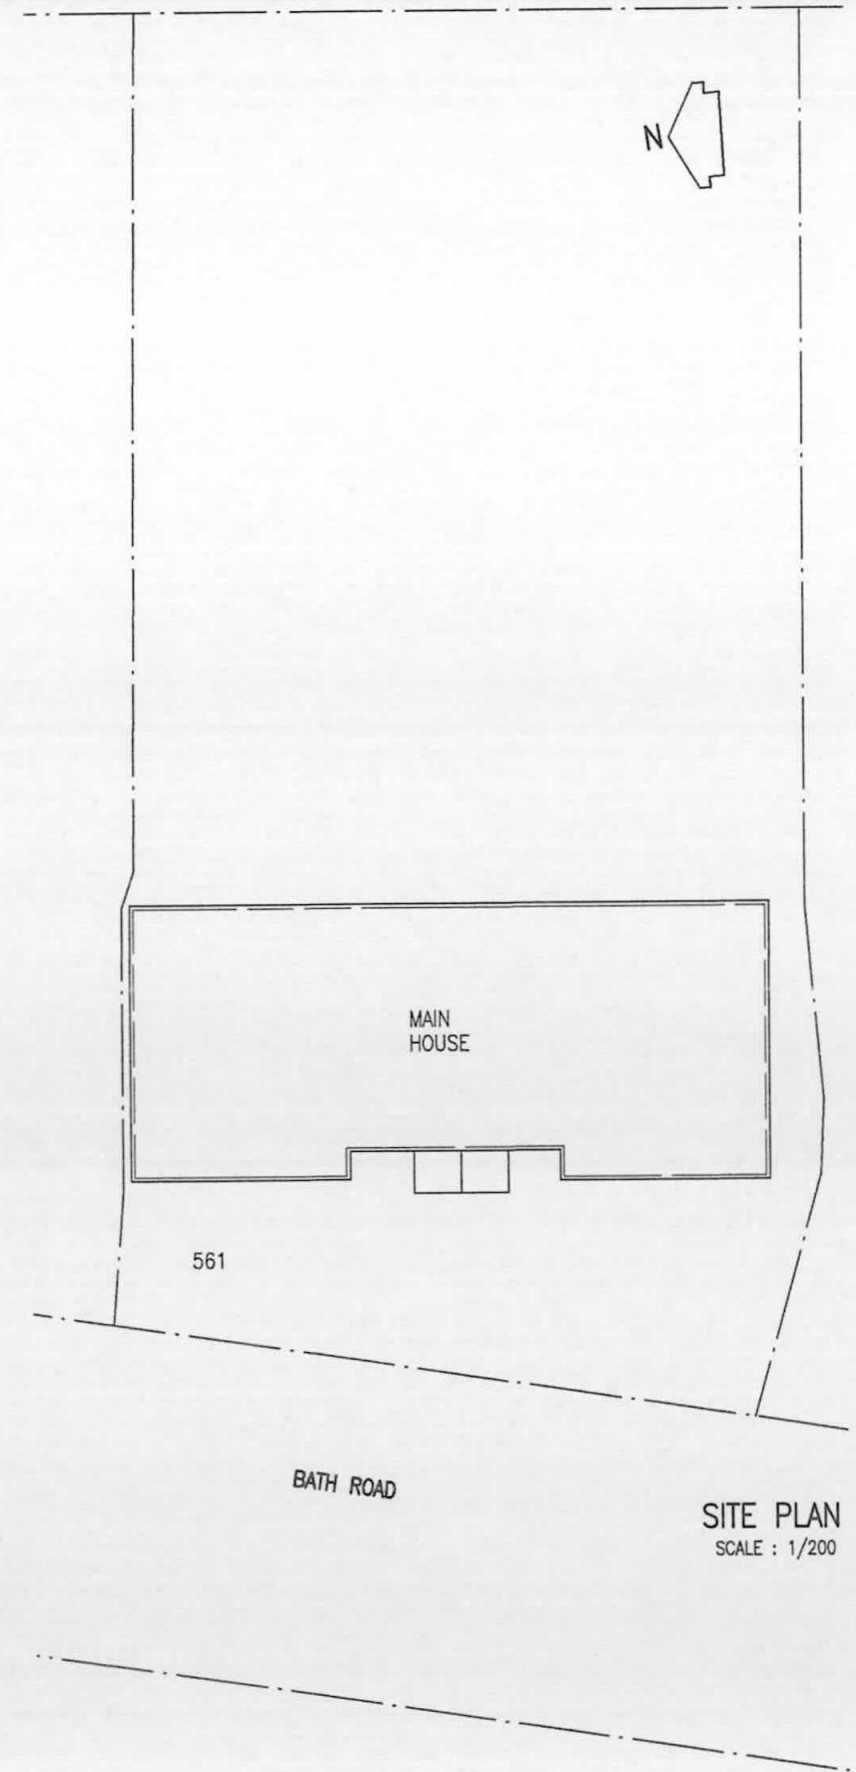

SITE PLAN
SCALE : 1/200

 

Project
PROPOSED CONVERSION OF GARAGE TO HABITABLE ROOM
TO 561 BATH ROAD LONGFORD UB7 0EH

Drawing
PLANS ELEVATIONS

Scale
1/100@A3

Date
MAY 2018
Drawn

Drawing No.
G/552/04