


EXISTING LOFT FLOOR PLANS

scale 1:100

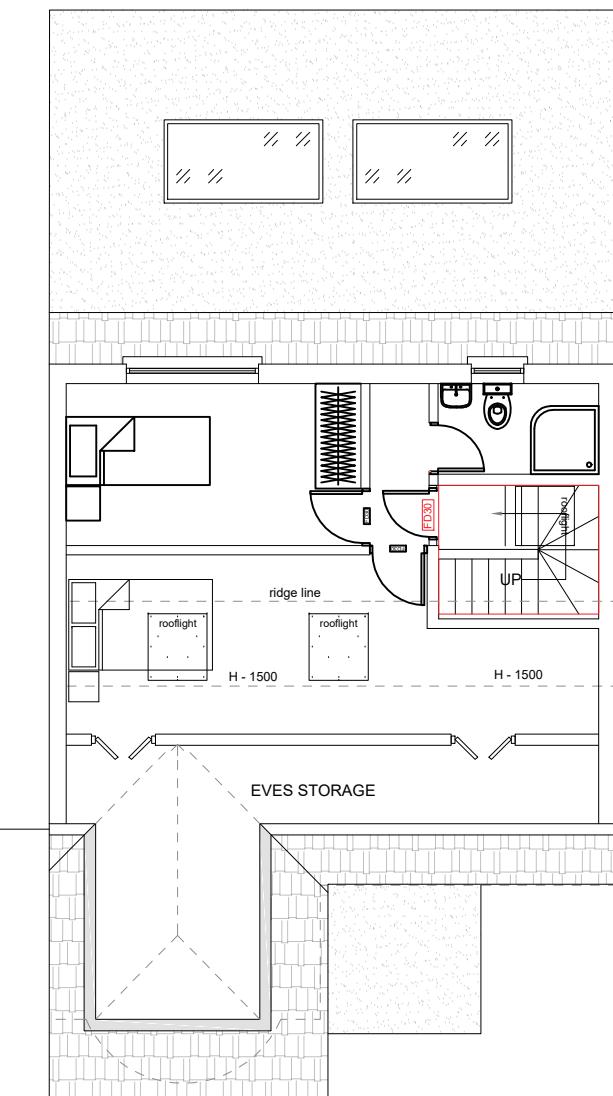

PROPOSED LOFT FLOOR PLANS

scale 1:100

REVISION	01	DATE	06/05/2025
REV	-	DRAWN	FF
REV	-	CHECKED	AP
REV	-	SCALE	1:100

GENERAL NOTES	
<ul style="list-style-type: none"> All dimensions must be checked on site before any works commencement. All discrepancies must be reported to the Main Architect before works proceed. Only figured dimensions are to be used. Any conflict of given data on the drawing(s) with site condition to be discussed with the Architect. The General Contractor and/or all Sub-contractors working according these drawings and specifications to contact the architect or representative if any measurements do not appear correct or unclear, add up properly or scale correctly to the indicated size upon approvals. 	
STRUCTURAL NOTES All Structural Elements Spans must be measured on site before ordering. This drawing must be read in conjunction with the Structural Engineer's Drawings, Calculations and other details. All drawings to be read in conjunction with structural engineer's drawings and specifications. <small>Note: Accurate site dimensions are to be taken by the contractor on site prior to any construction commencing.</small>	
DRAWINGS: PROPERTY ADDRESS 39 Woodford Crescent HAS 3TZ PROJECT 4m Single storey rear extension Hip to Gable loft conversion Porch DWG REF FL26	
TITLE Loft Floor Plans DRAWING NO. A003	