



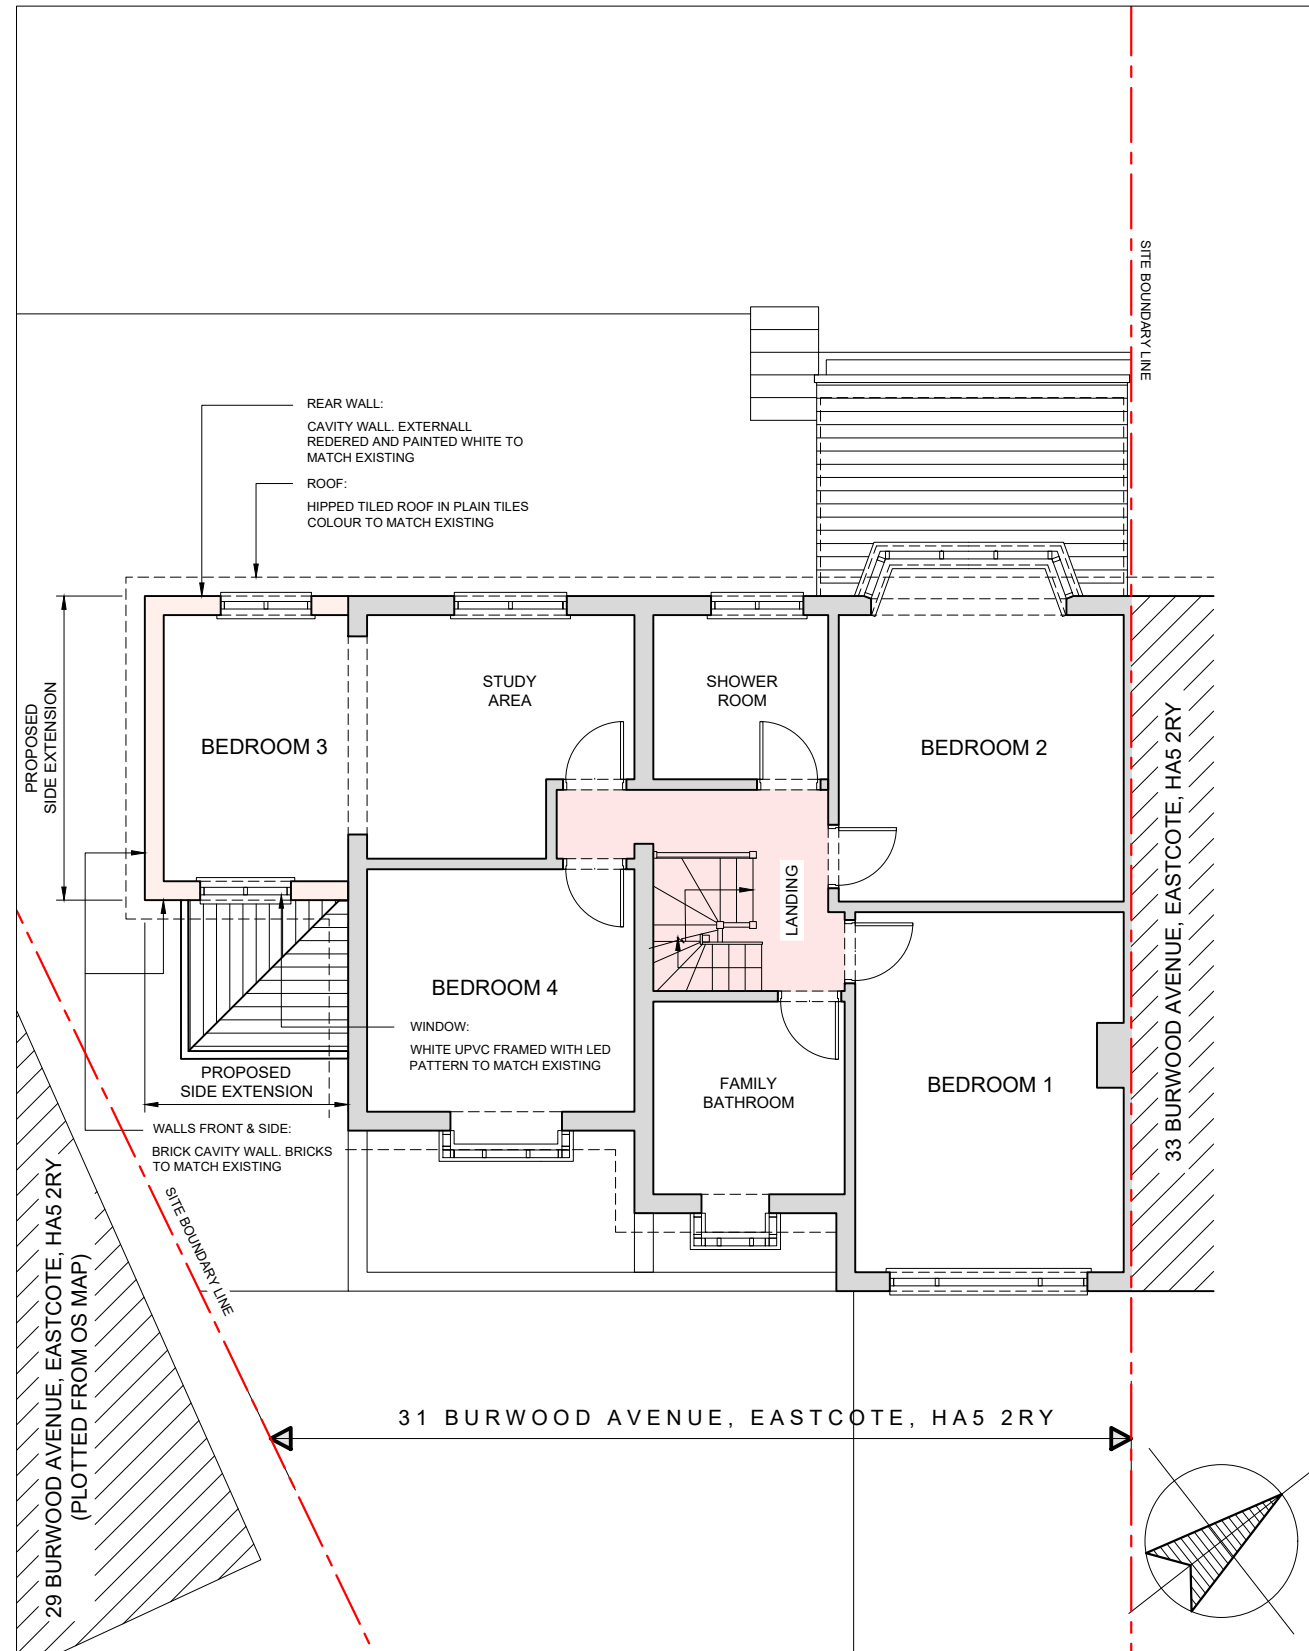

PROPOSED FIRST FLOOR PLAN

SCALE 1:100 @ A3

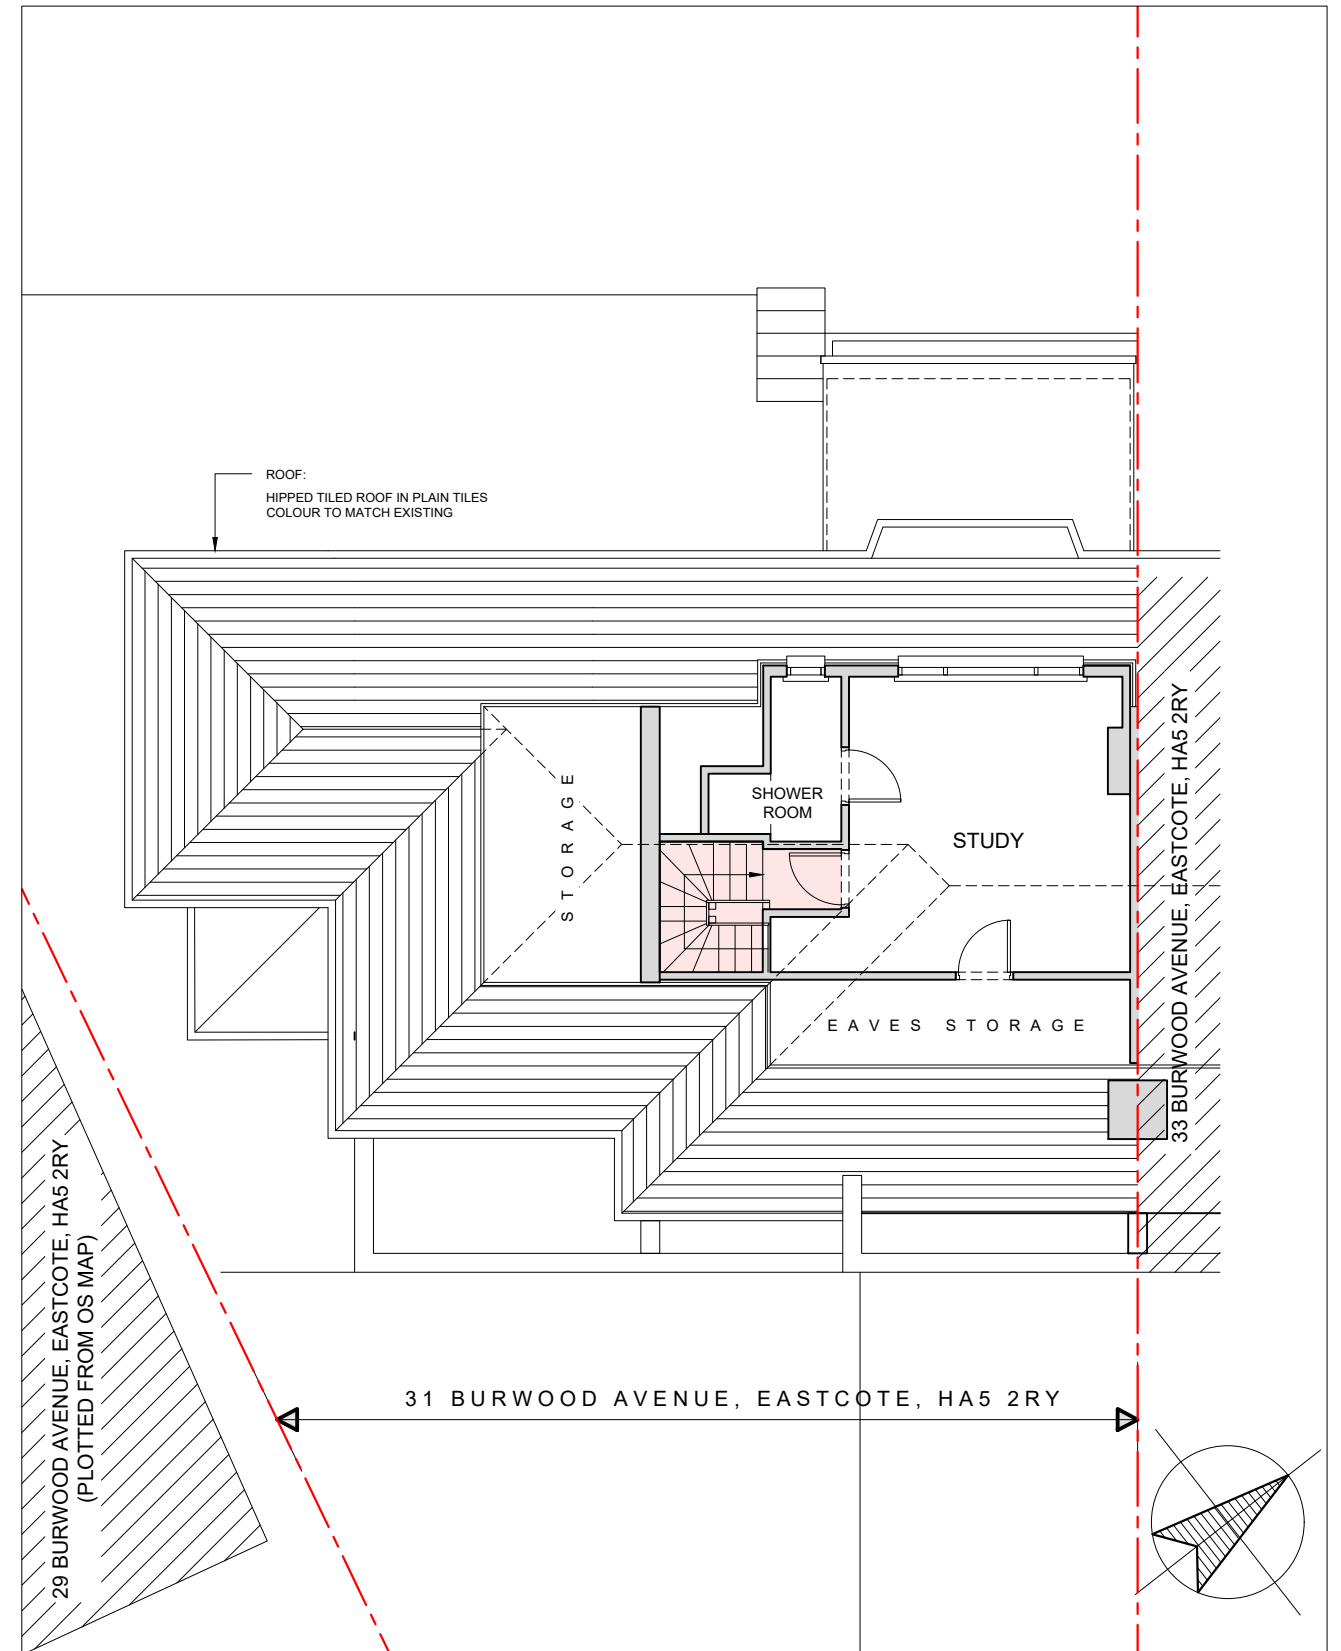


PROPOSED SECOND FLOOR PLAN (LOFT)

(SHOWING ROOF OVER SIDE / REAR EXTENSION) SCALE 1:100 @ A3

IGD


17 Bryant Road, Hayes, UB5 6LH.
Telephone : 020 8621 5985
Mobile : 077 7251 1767
Email: Info@interigroup.co.uk

COPYRIGHT
This drawing has been produced by
I G Design Ltd and is not to be reproduced by any other party for
any purpose.
Site survey to be conducted before any building work is carried
out. Any discrepancies to be reported to I G Design Ltd.

 


REVISIONS:

Drawing Title: PROPOSED PLANS
Property Address: 31 BURWOOD AVENUE, EASTCOTE, HA5 2RY.
Date: APRIL 2022
Scale @ A3: 1:100 @ A3
Drawing Number: IGD 2210 / HHP 01

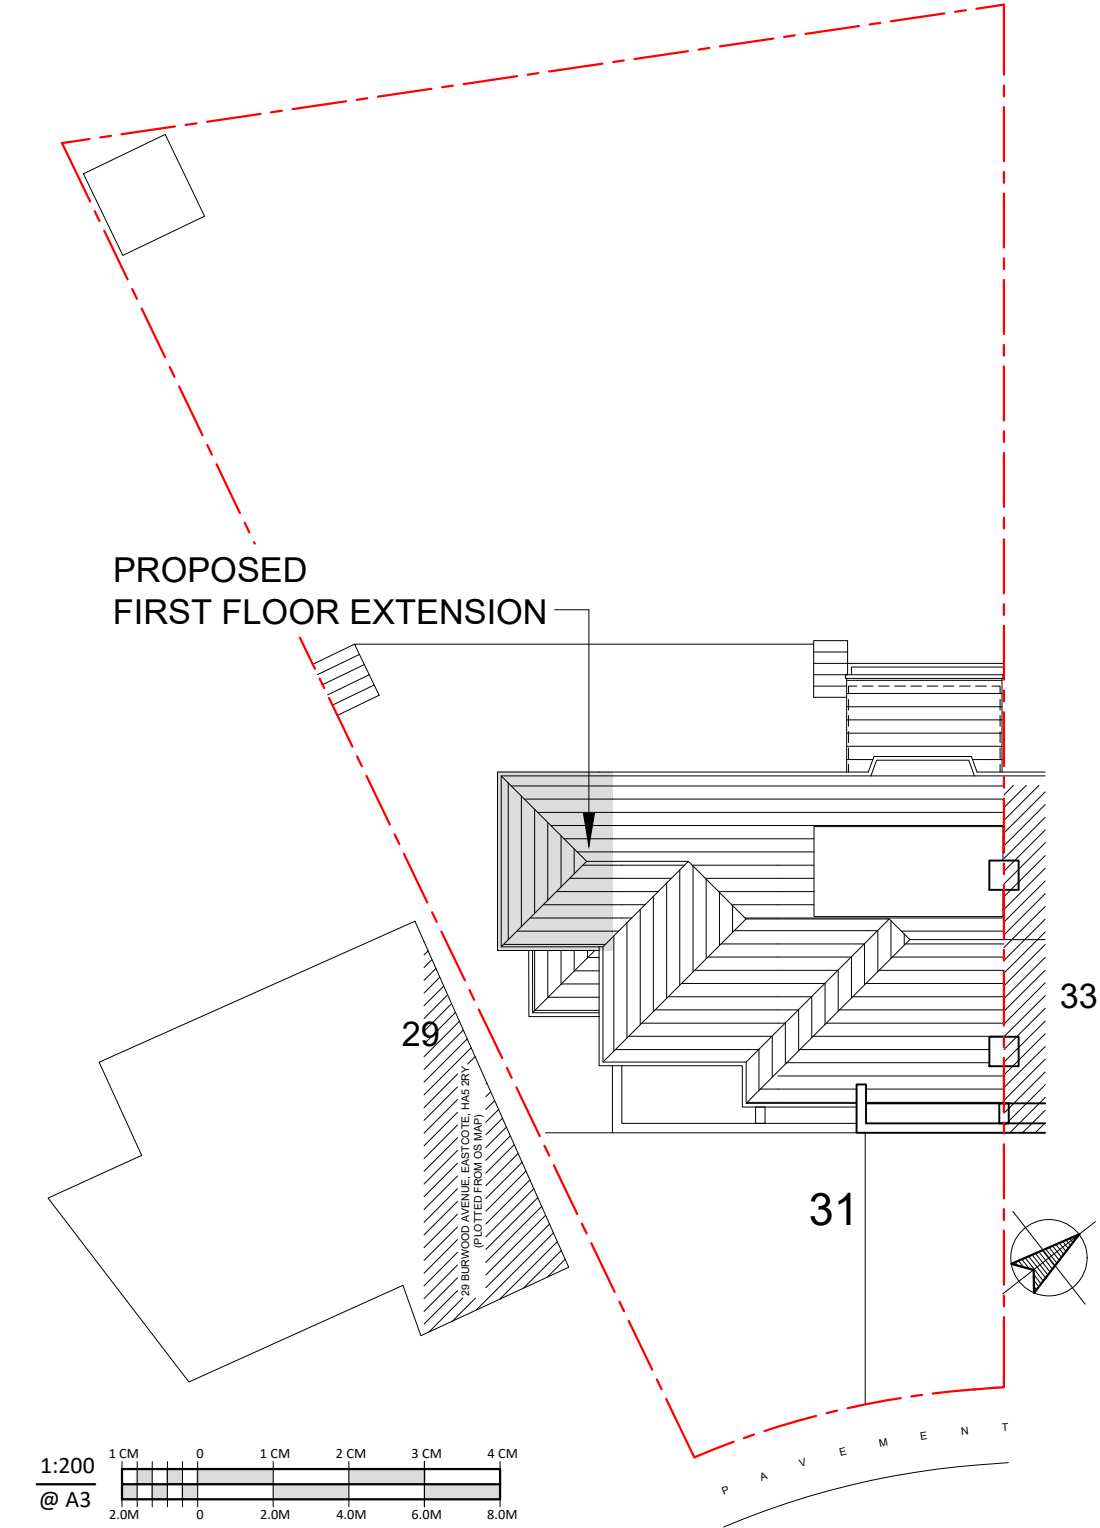

PROPOSED BLOCK PLAN
SCALE 1:200 @ A3

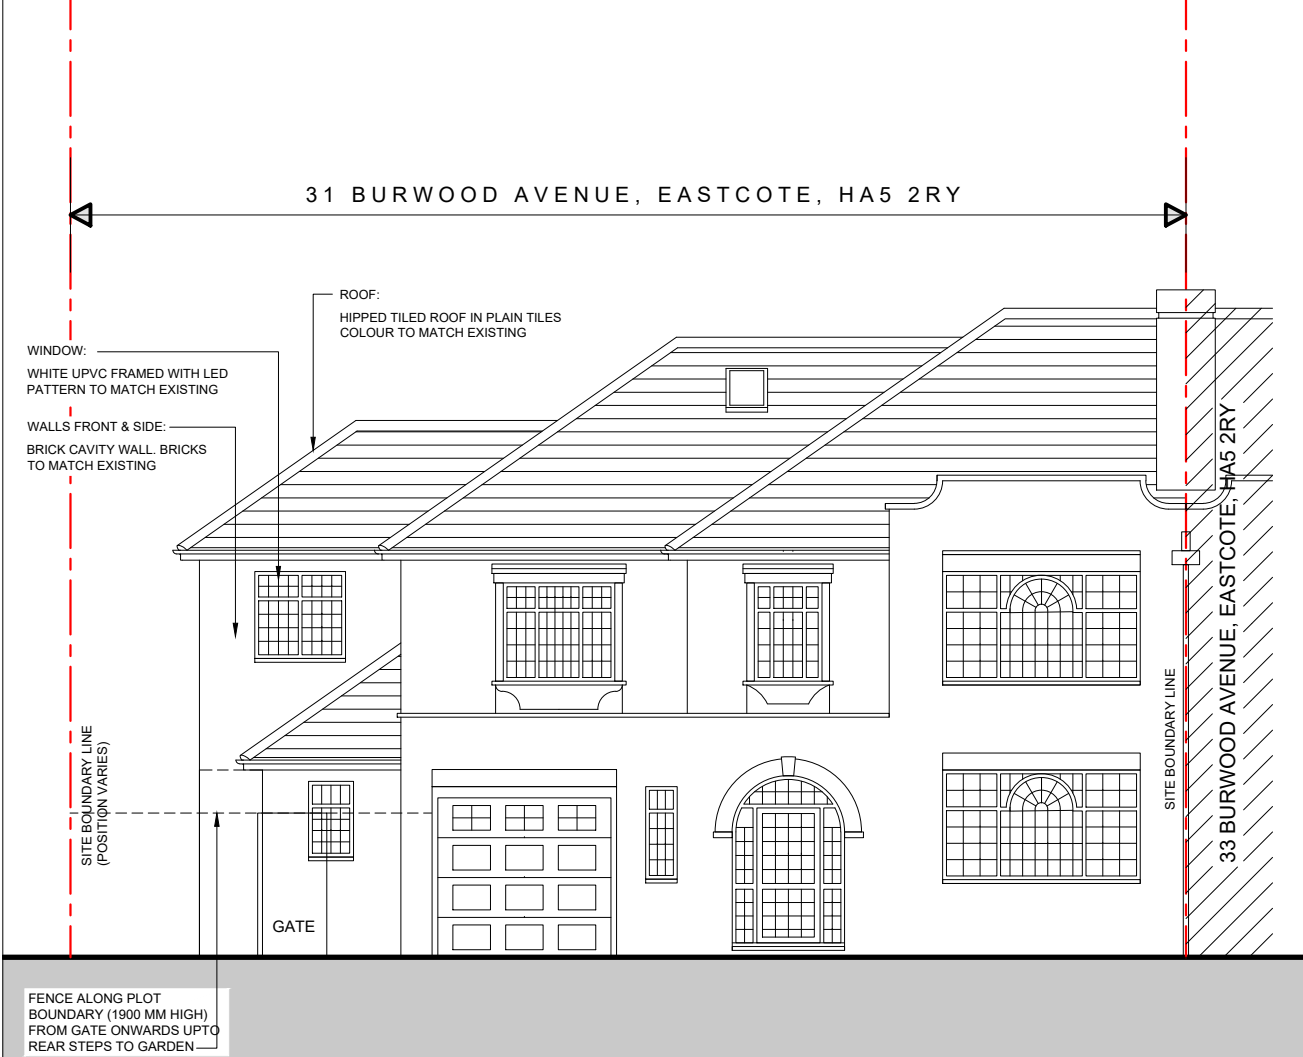


PROPOSED FRONT ELEVATION
SCALE 1:100 @ A3

IGD


17 Bryant Road, Hayes, UB5 6LH.
Telephone : 020 8621 5985
Mobile : 077 7251 1767
Email: Info@interigroup.co.uk

COPYRIGHT
This drawing has been produced by
I G Design Ltd and is not to be reproduced by any other party for
any purpose.
Site survey to be conducted before any building work is carried
out. Any discrepancies to be reported to I G Design Ltd.

 


REVISIONS:

Drawing Title: PROPOSED BLOCK PLAN & FRONT ELEVATION
Property Address: 31 BURWOOD AVENUE, EASTCOTE, HA5 2RY.
Date: APRIL 2022
Scale @ A3: 1:100 & 1:200 @ A3
Drawing Number: IGD 2210 / HHP 02

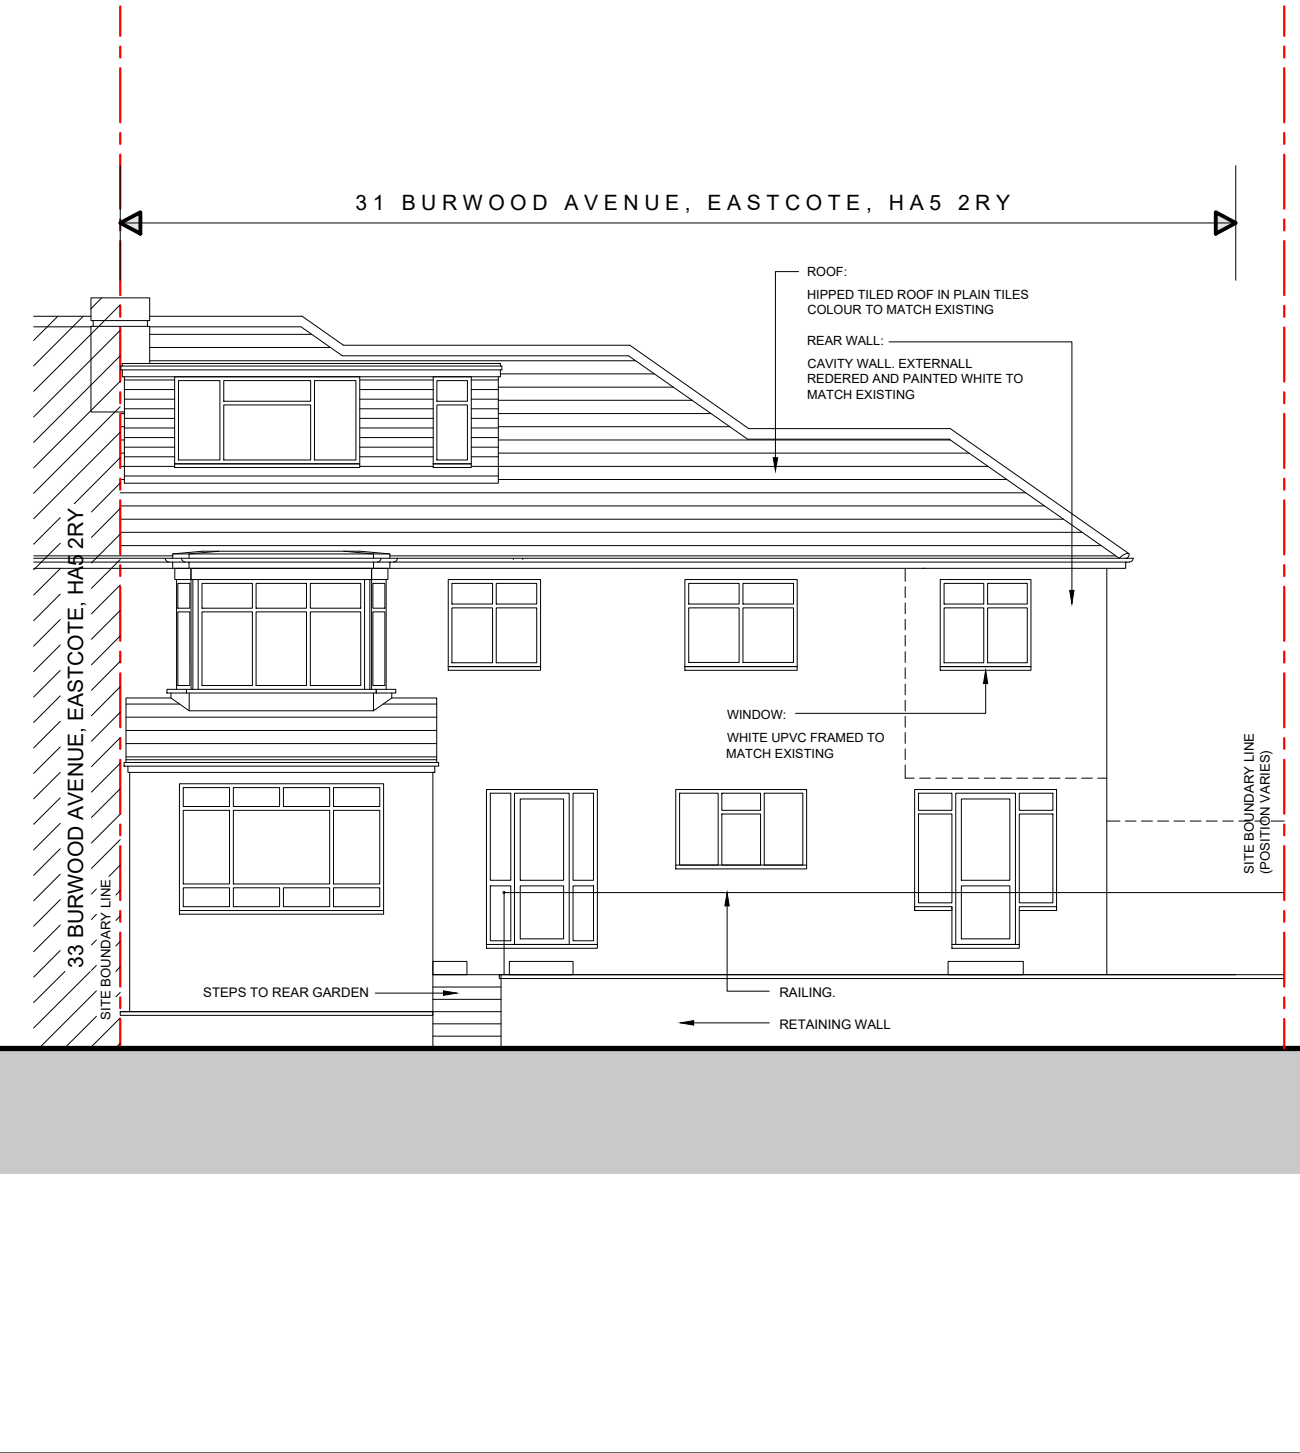

PROPOSED REAR ELEVATION
SCALE 1:100 @ A3

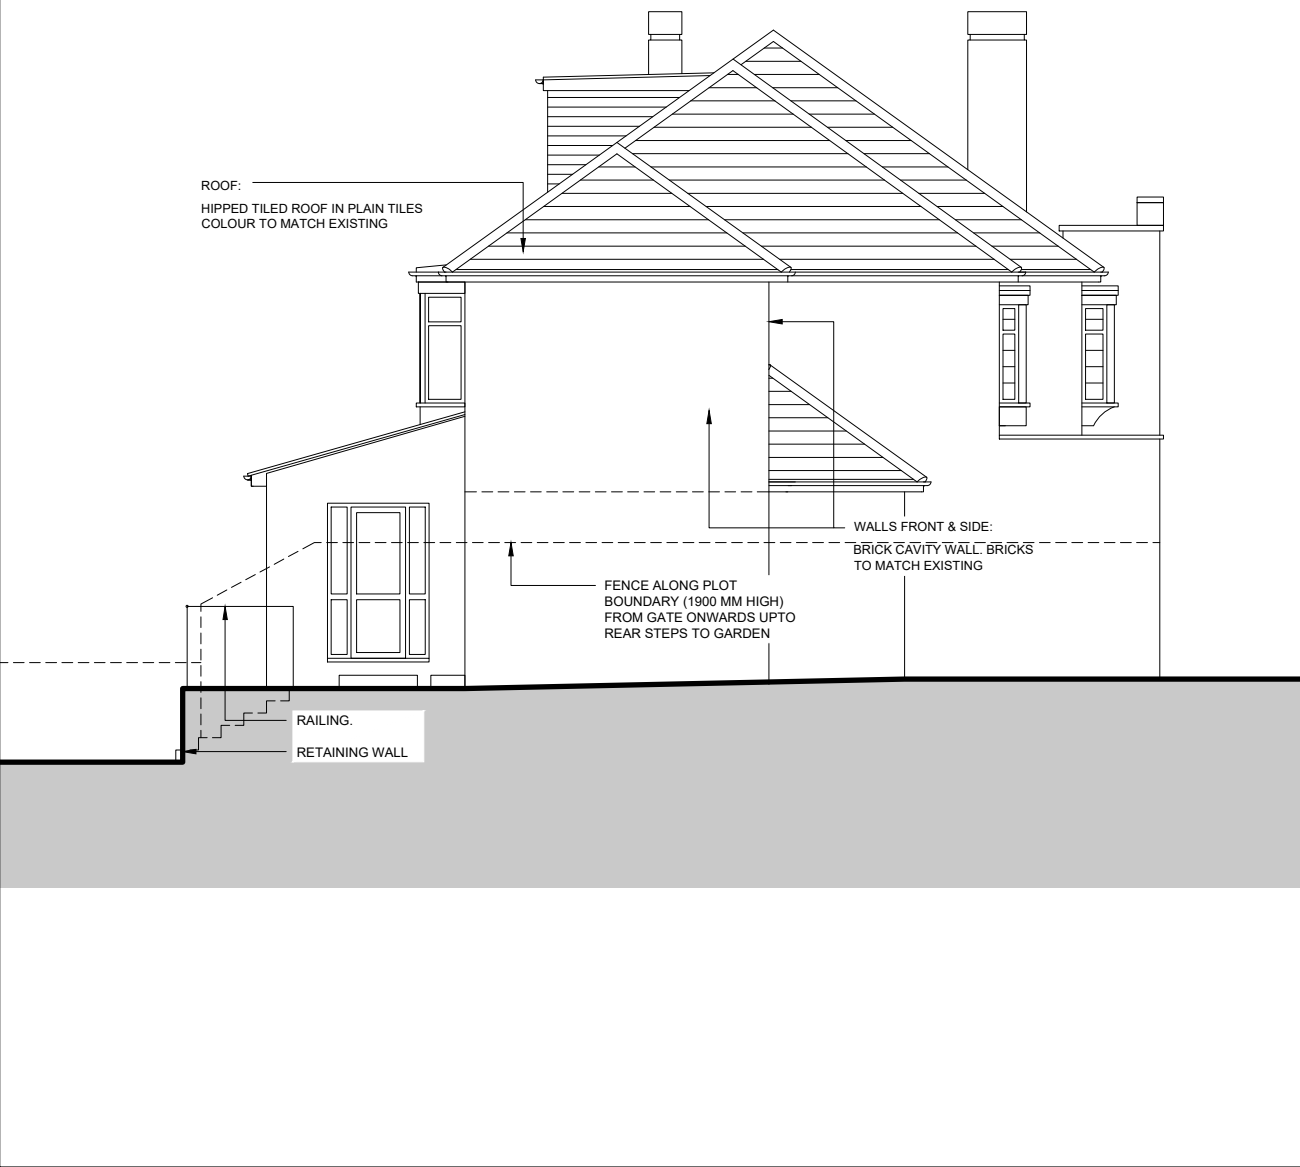


PROPOSED SIDE ELEVATION 2
SCALE 1:100 @ A3

IGD

17 Bryant Road, Hayes, UB5 6LH.
Telephone : 020 8621 5985
Mobile : 077 7251 1767
Email: Info@interigroup.co.uk

COPYRIGHT
This drawing has been produced by
I G Design Ltd and is not to be reproduced by any other party for
any purpose.
Site survey to be conducted before any building work is carried
out. Any discrepancies to be reported to I G Design Ltd.

 

REVISIONS:

Drawing Title: PROPOSED REAR / SIDE 2 ELEVATIONS
Property Address: 31 BURWOOD AVENUE, EASTCOTE, HA5 2RY.
Date: APRIL 2022
Scale @ A3: 1:100 @ A3
Drawing Number: IGD 2210 / HHP 03