



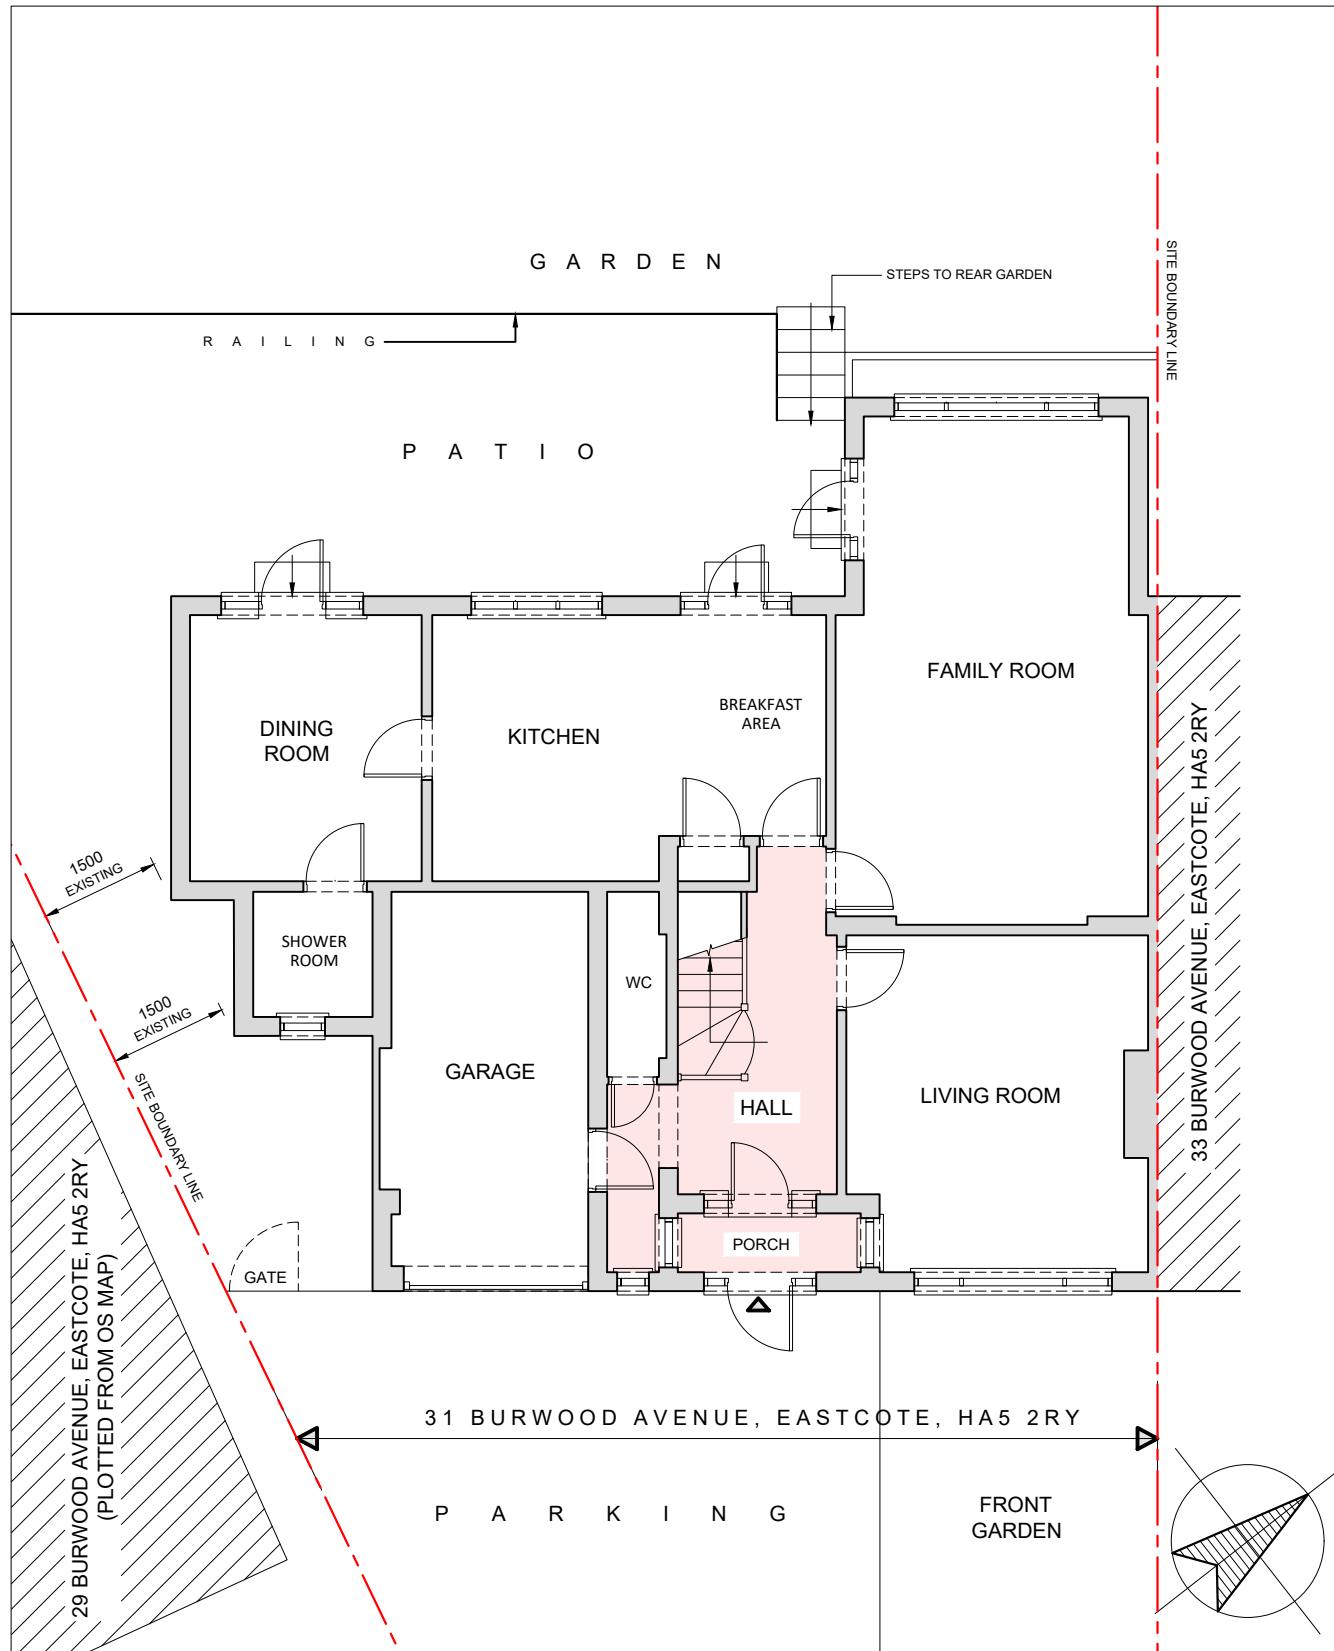

EXISTING GROUND FLOOR PLAN

SCALE 1:100 @ A3

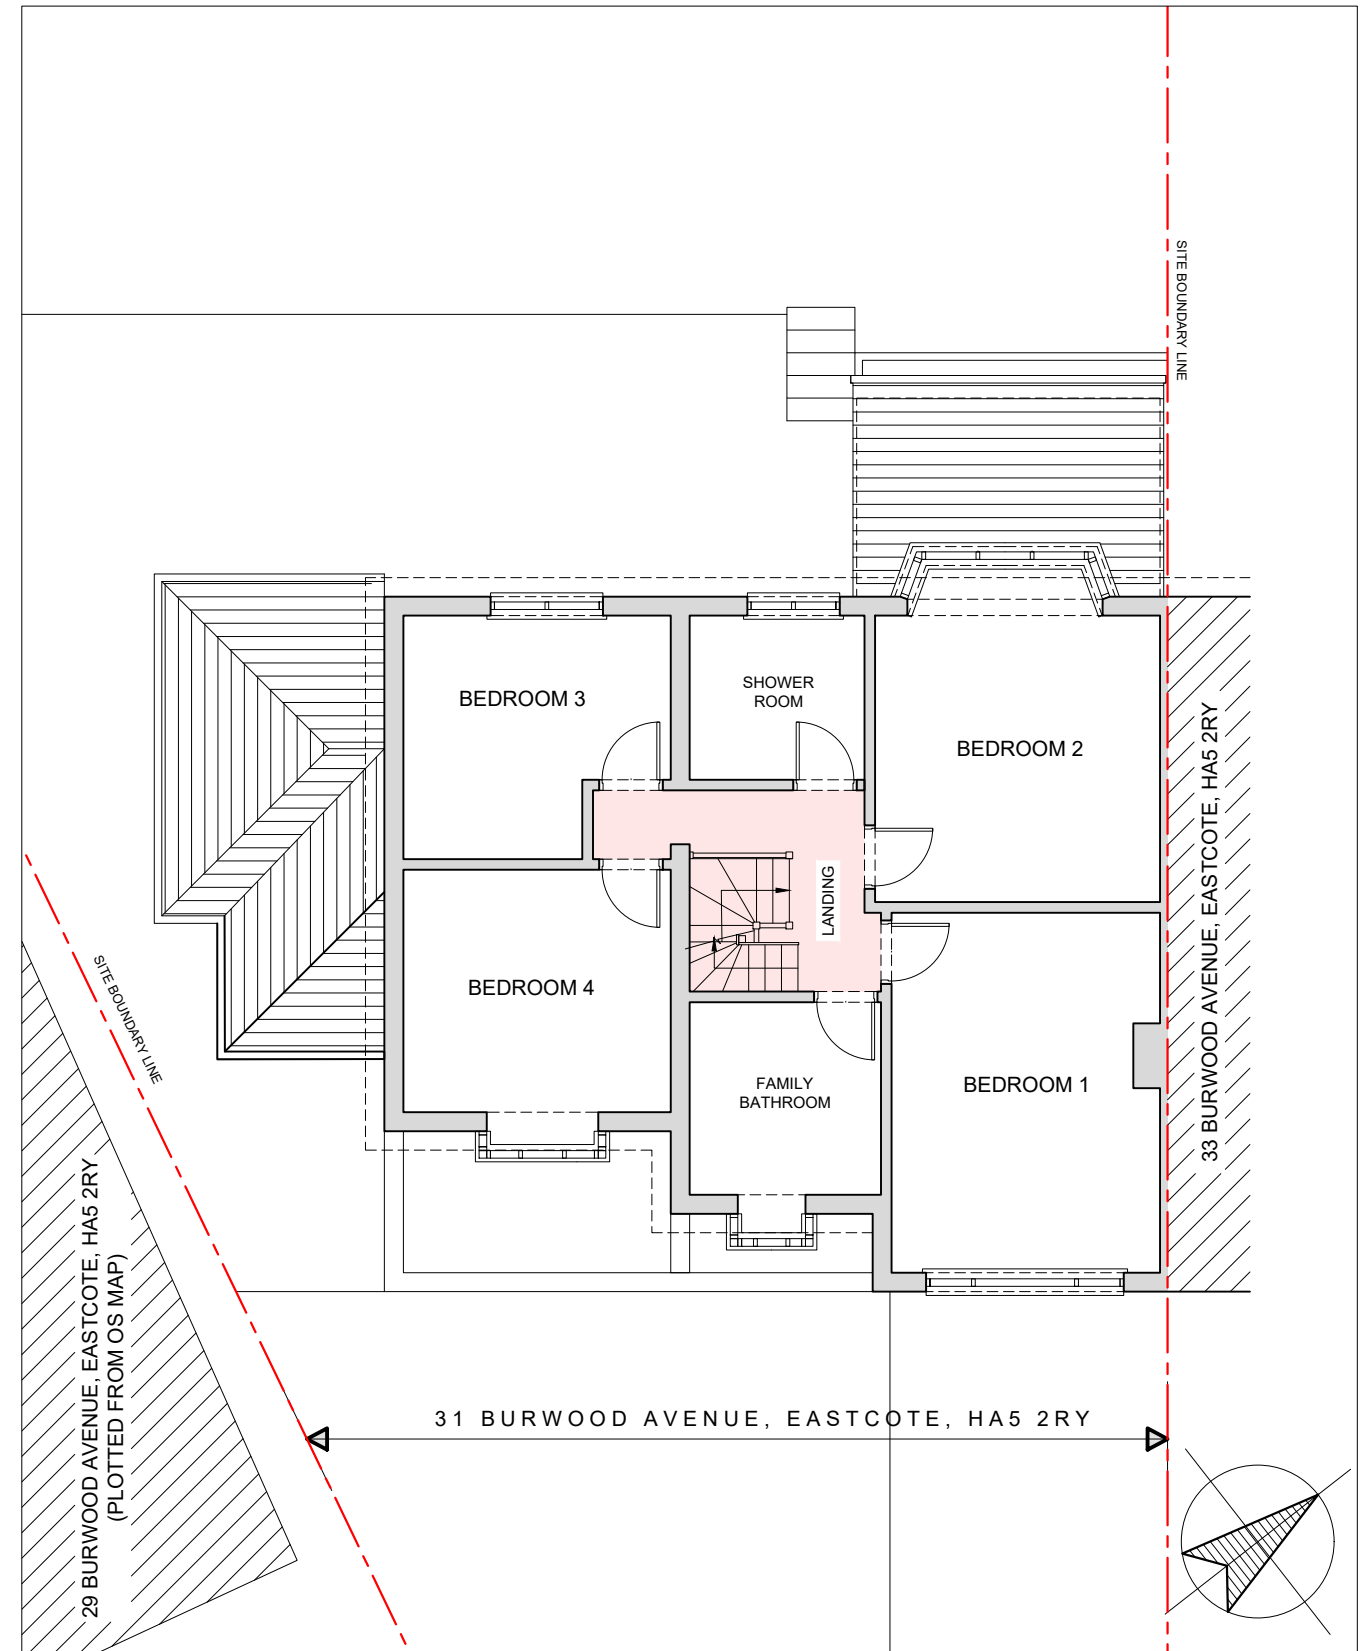


EXISTING FIRST FLOOR PLAN

SCALE 1:100 @ A3

IGD


17 Bryant Road, Hayes, UB5 6LH.
Telephone : 020 8621 5985
Mobile : 077 7251 1767
Email: Info@interigroup.co.uk

COPYRIGHT
This drawing has been produced by
I G Design Ltd and is not to be reproduced by any other party for
any purpose.
Site survey to be conducted before any building work is carried
out. Any discrepancies to be reported to I G Design Ltd.

 


REVISIONS:

Drawing Title: EXISTING PLANS
Property Address: 31 BURWOOD AVENUE, EASTCOTE, HA5 2RY.
Date: APRIL 2022
Scale @ A3: 1:100 @ A3
Drawing Number: IGD 2210 / SV 01

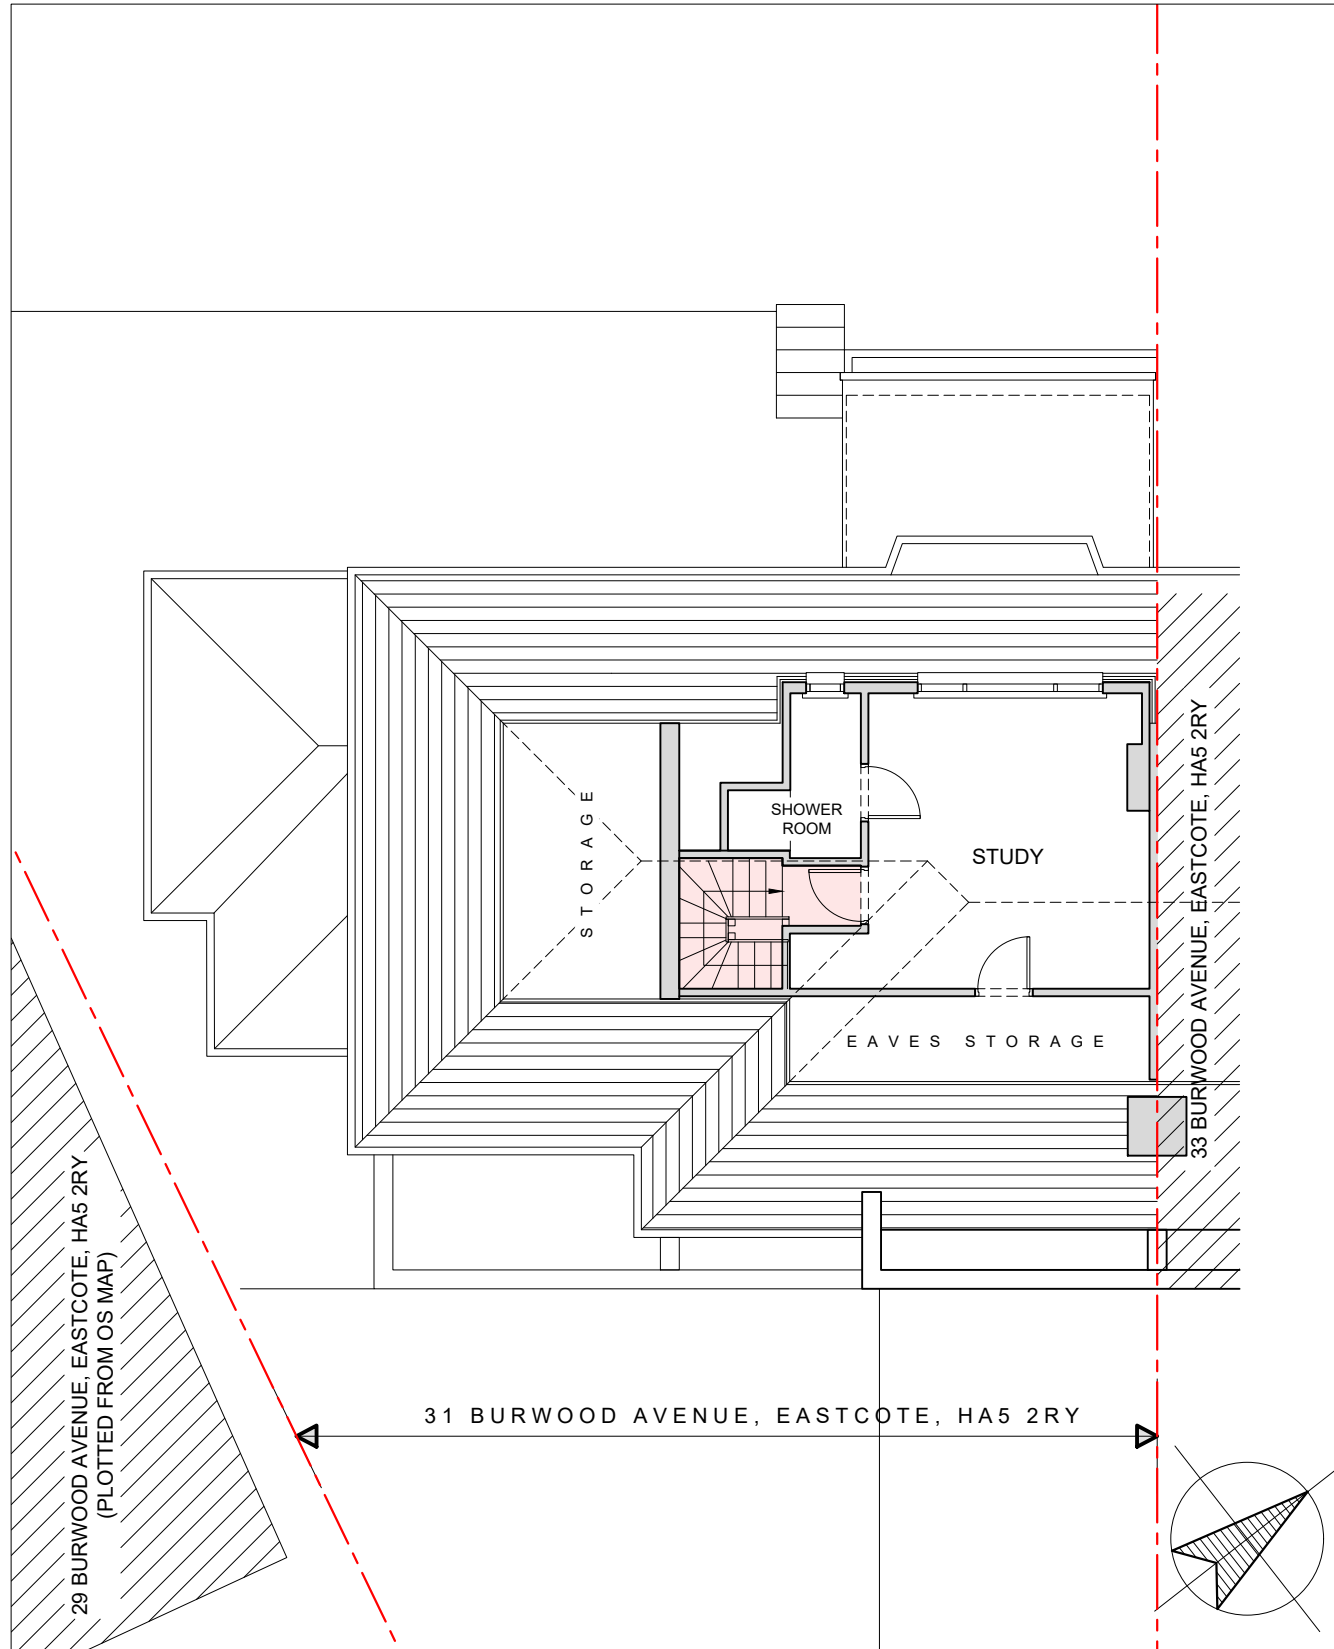

EXISTING SECOND FLOOR PLAN (LOFT)
SCALE 1:100 @ A3

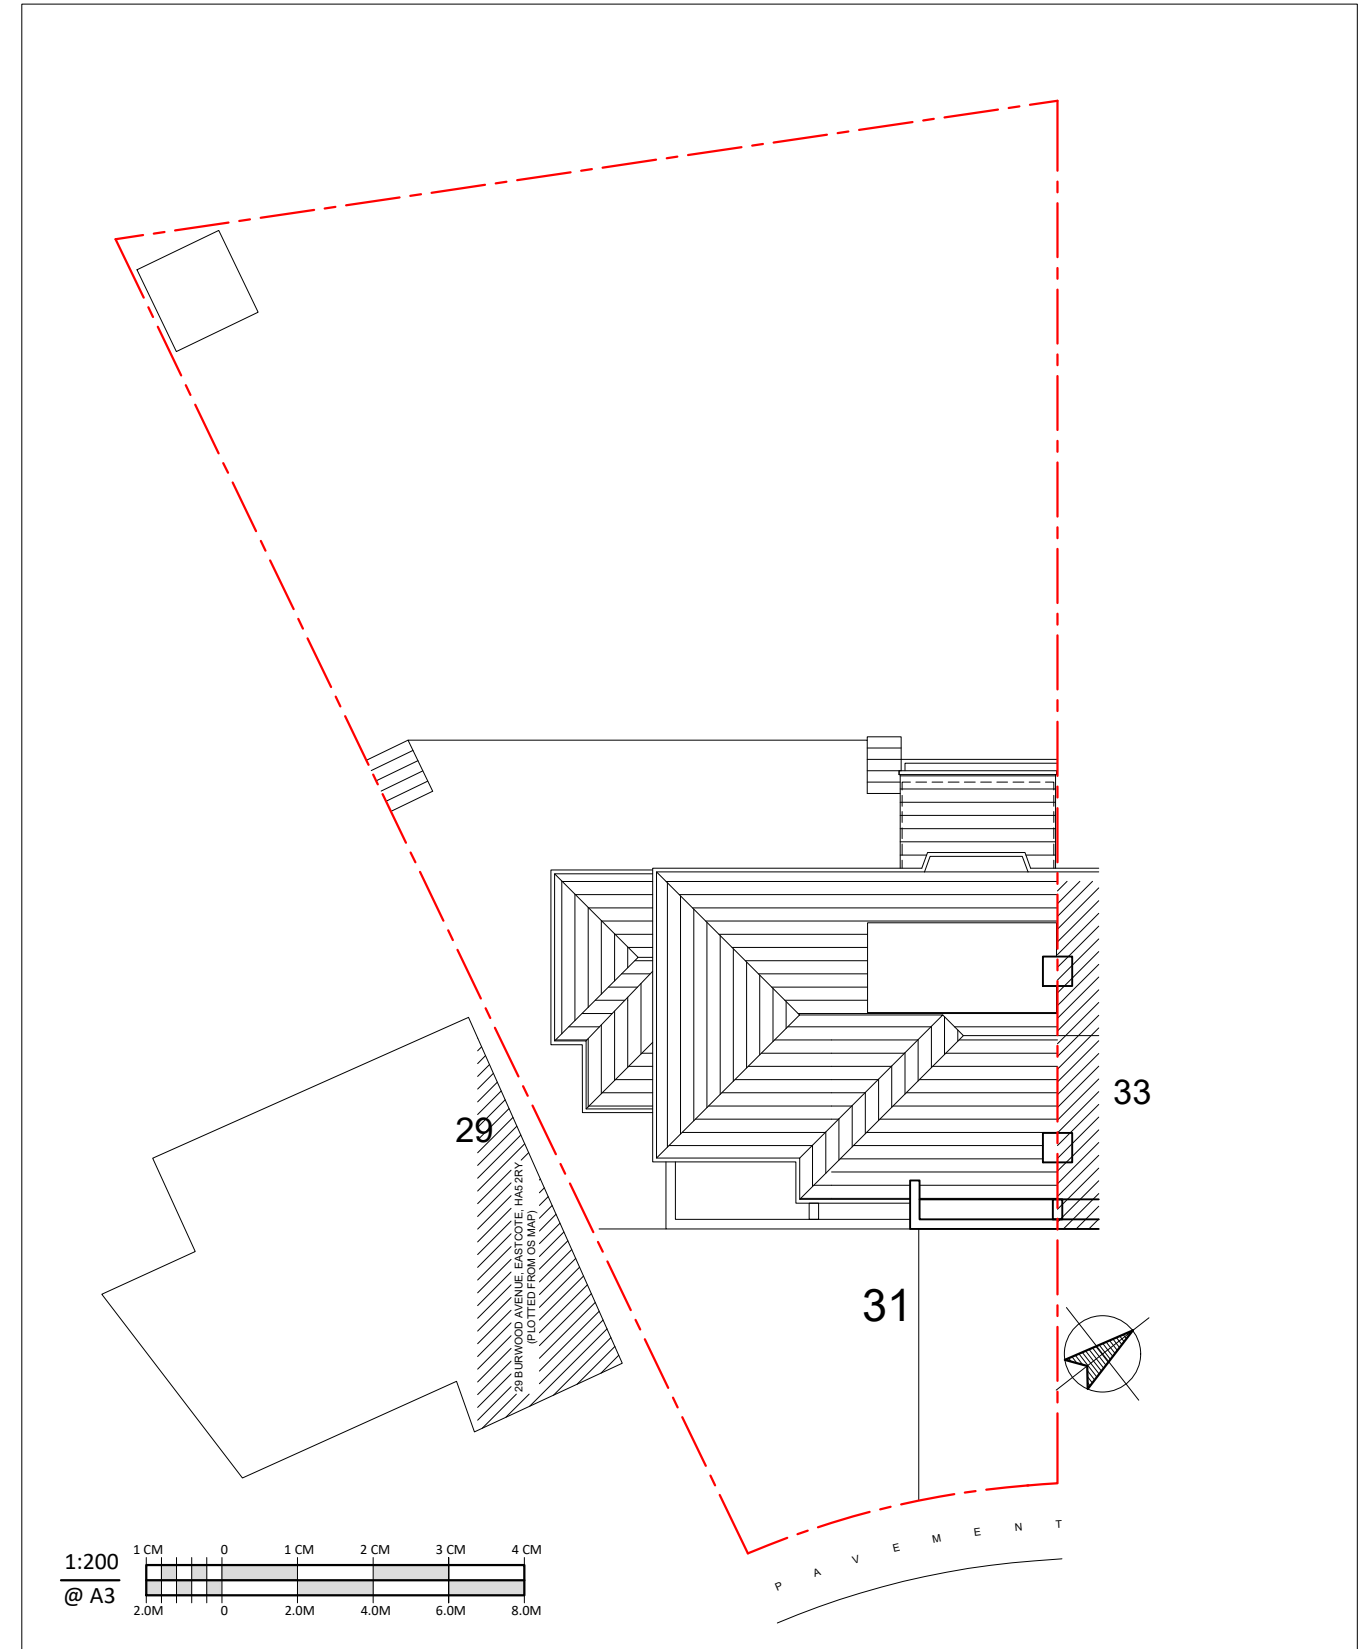


EXISTING BLOCK PLAN
SCALE 1:200 @ A3

IGD

17 Bryant Road, Hayes, UB5 6LH.
Telephone : 020 8621 5985
Mobile : 077 7251 1767
Email: Info@interigroup.co.uk

COPYRIGHT
This drawing has been produced by
I G Design Ltd and is not to be reproduced by any other party for
any purpose.
Site survey to be conducted before any building work is carried
out. Any discrepancies to be reported to I G Design Ltd.

 


REVISIONS:

Drawing Title: EXISTING PLANS
Property Address: 31 BURWOOD AVENUE, EASTCOTE, HA5 2RY.
Date: APRIL 2022
Scale @ A3: 1:100 & 1:200 @ A3
Drawing Number: IGD 2210 / SV 02




EXISTING FRONT ELEVATION
SCALE 1:100 @ A3

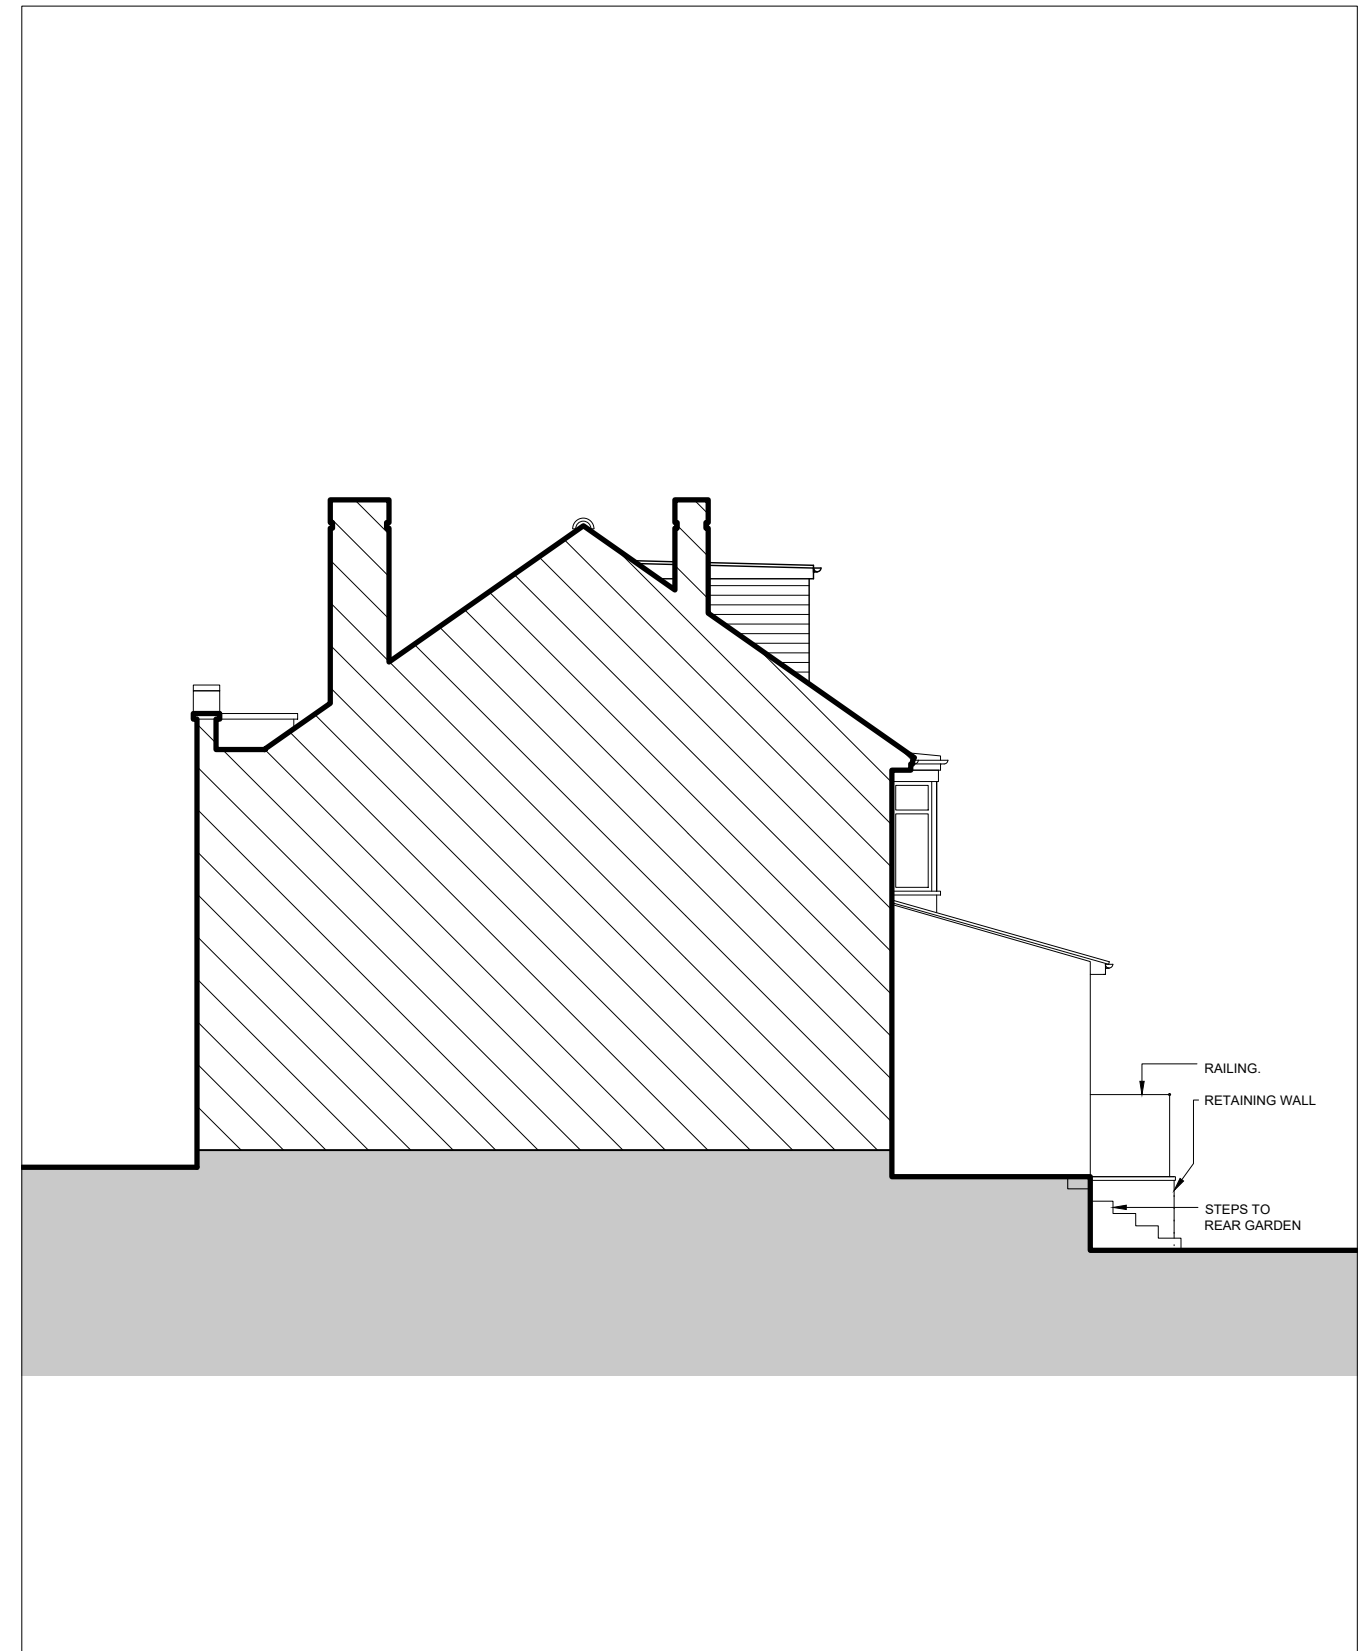

EXISTING SIDE ELEVATION 1
SCALE 1:100 @ A3


IGD
17 Bryant Road, Hayes, UB5 6LH.
Telephone : 020 8621 5985
Mobile : 077 7251 1767
Email: Info@interigroup.co.uk

COPYRIGHT
This drawing has been produced by
I G Design Ltd and is not to be reproduced by any other party for
any purpose.
Site survey to be conducted before any building work is carried
out. Any discrepancies to be reported to I G Design Ltd.

 

REVISIONS:

Drawing Title: EXISTING FRONT / SIDE 1 ELEVATIONS
Property Address: 31 BURWOOD AVENUE, EASTCOTE, HA5 2RY.
Date: APRIL 2022
Scale @ A3: 1:100 @ A3
Drawing Number: IGD 2210 / SV 03

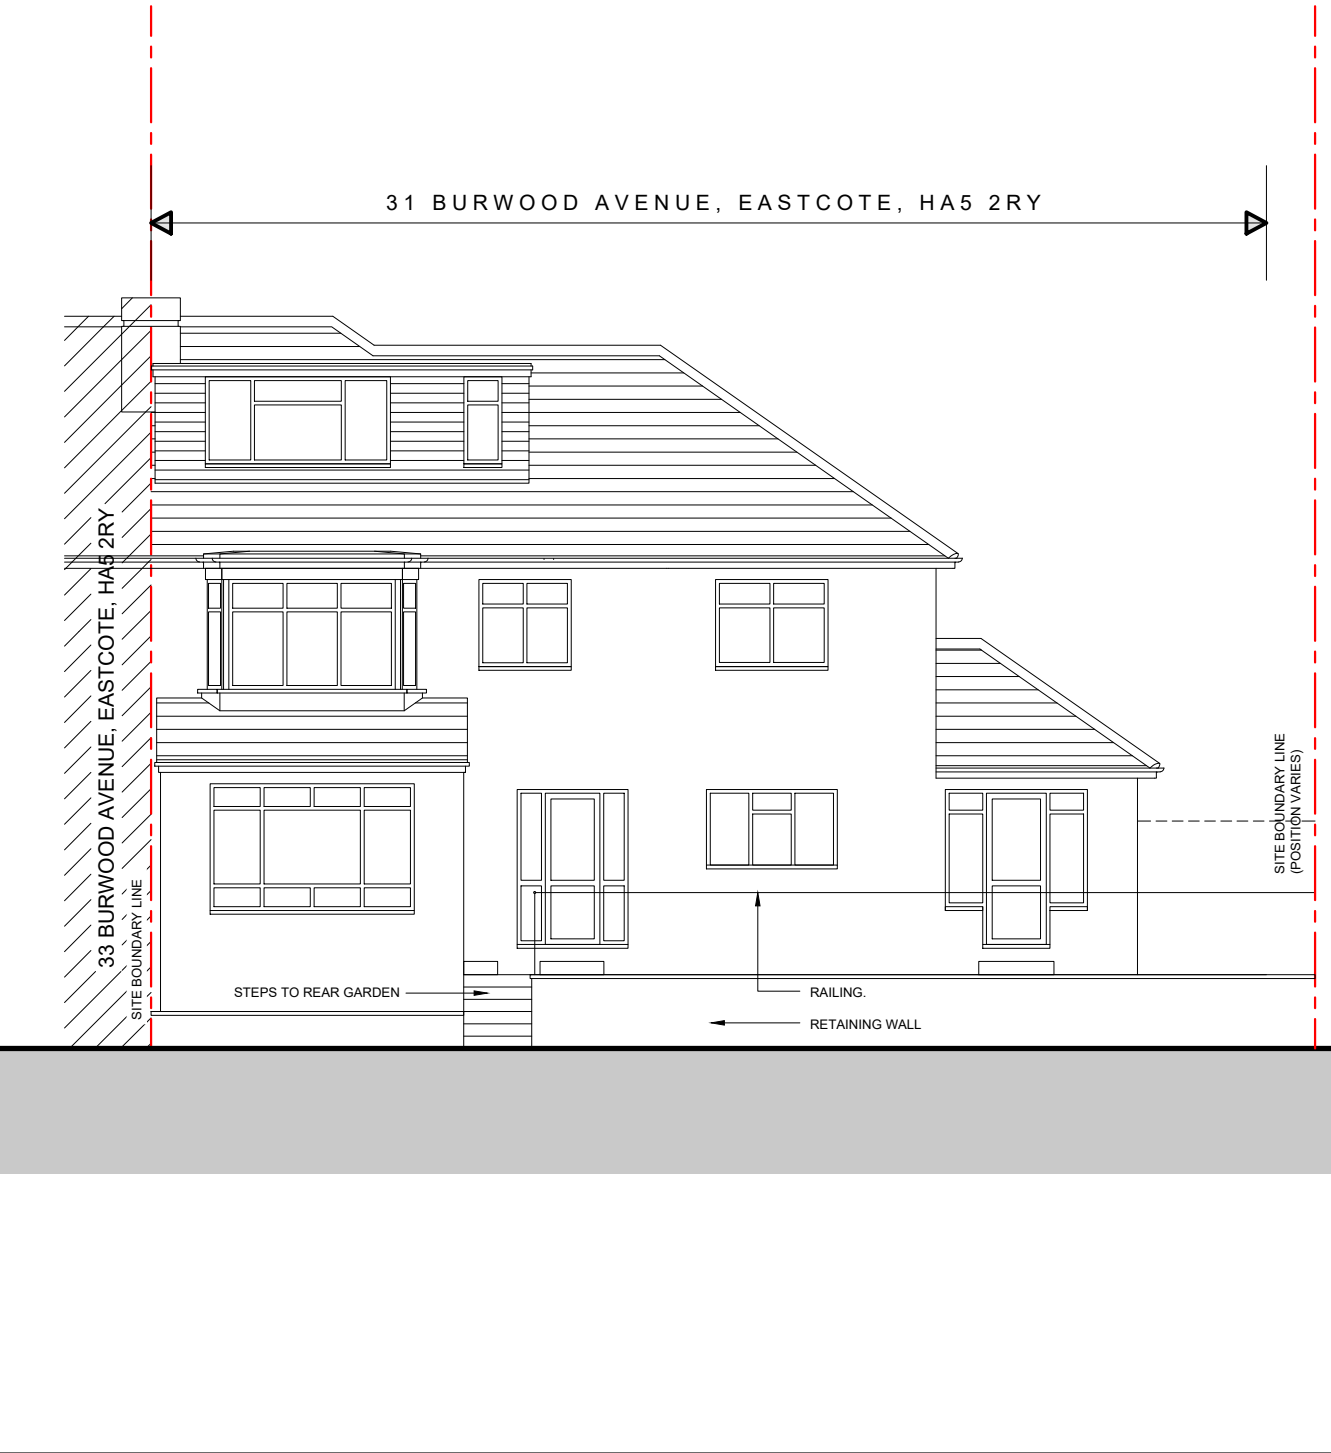

EXISTING REAR ELEVATION
SCALE 1:100 @ A3




EXISTING SIDE ELEVATION 2
SCALE 1:100 @ A3

IGD

17 Bryant Road, Hayes, UB5 6LH.
Telephone : 020 8621 5985
Mobile : 077 7251 1767
Email: Info@interigroup.co.uk

COPYRIGHT
This drawing has been produced by
I G Design Ltd and is not to be reproduced by any other party for
any purpose.
Site survey to be conducted before any building work is carried
out. Any discrepancies to be reported to I G Design Ltd.

 

REVISIONS:

Drawing Title: EXISTING REAR & SIDE 2 ELEVATIONS
Property Address: 31 BURWOOD AVENUE, EASTCOTE, HA5 2RY.
Date: APRIL 2022
Scale @ A3: 1:100 @ A3
Drawing Number: IGD 2210 / SV 04