


NOTES:


All construction to comply with all relevant and current building regulations.  
For building regulation compliance please refer building regulation/ structural engineers drawing.  
All Dimensions to be measured by contractor on site prior to construction. Not for construction.

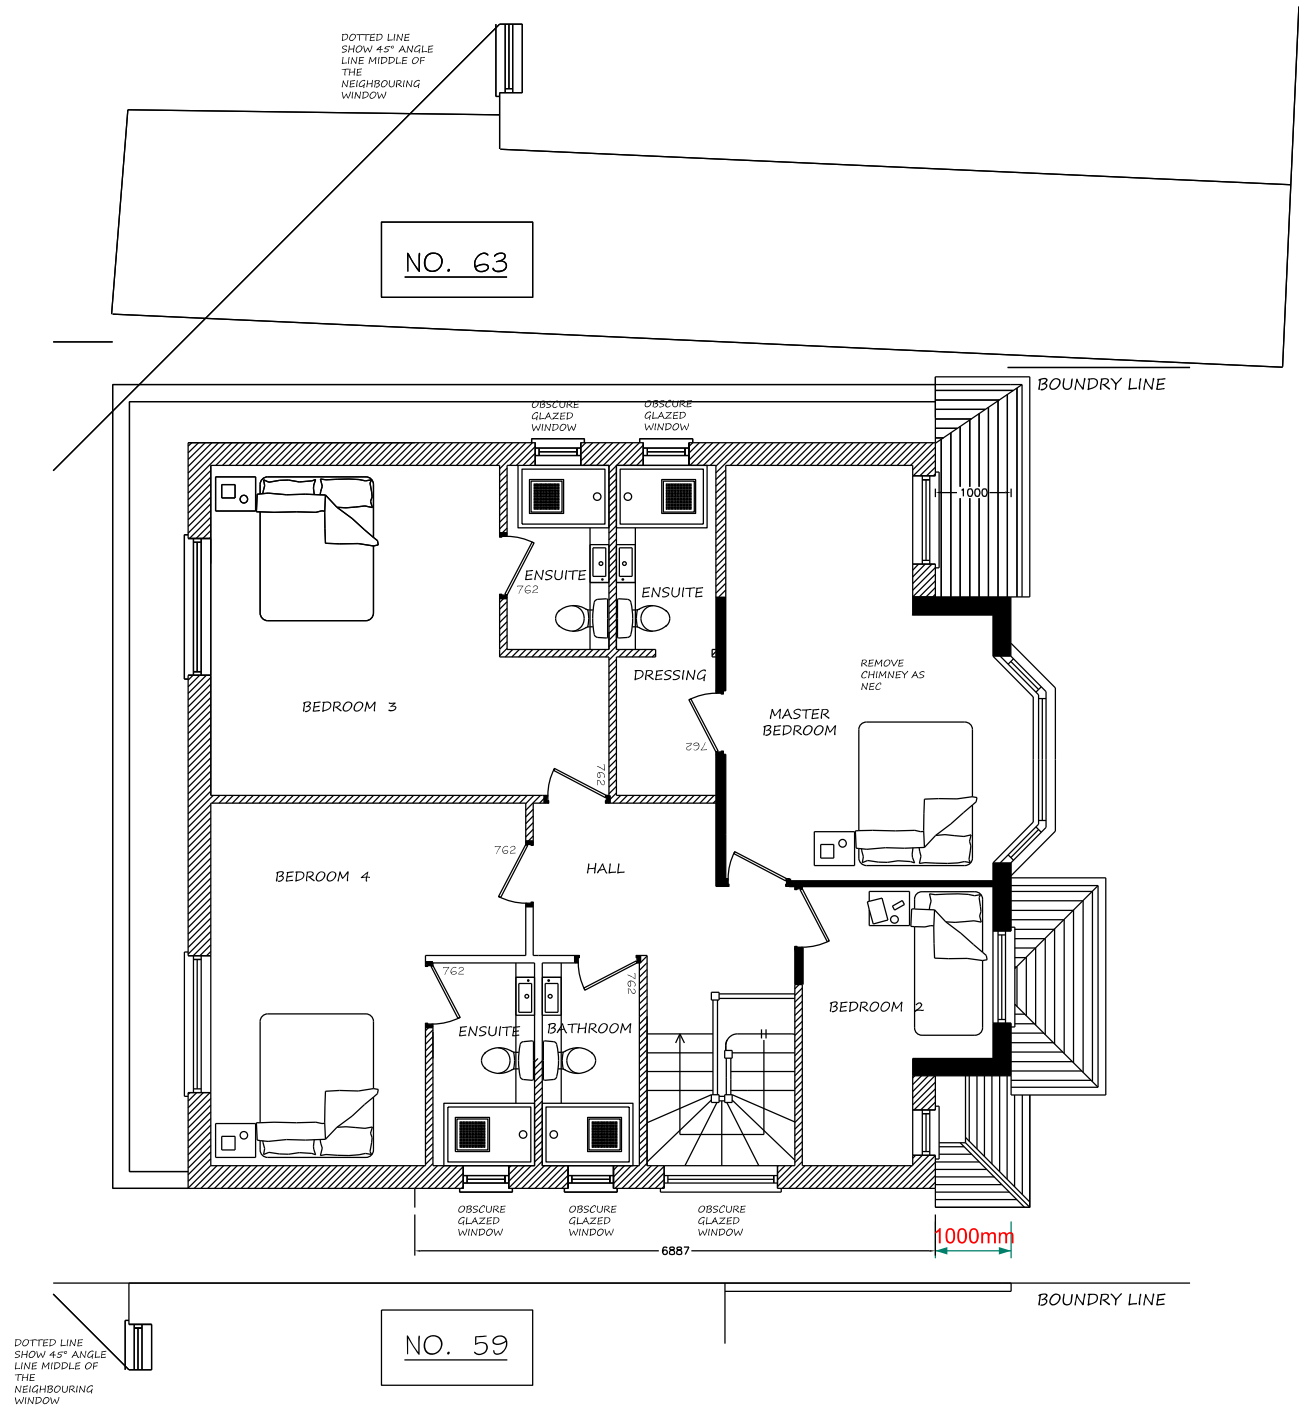

01

## PROPOSED FIRST FLOOR PLAN

SCALE 1:100

 

D1	12/04/2023	Planning
REV.	DATE	REASON FOR ISSUE
Project Address: 61 Thornhill Road		
Ickenham		
UB10 8SQ		
Project Number: RDK 120423		
Description: Single storey front extension and addition of a window on the side elevation.		
SCALE:	1:100@A3	<b>ZUB1004</b>