


NOTES:

All construction to comply with all relevant and current building regulations.
For building regulation compliance please refer building regulation/ structural engineers drawing.
All Dimensions to be measured by contractor on site prior to construction, Not for construction.

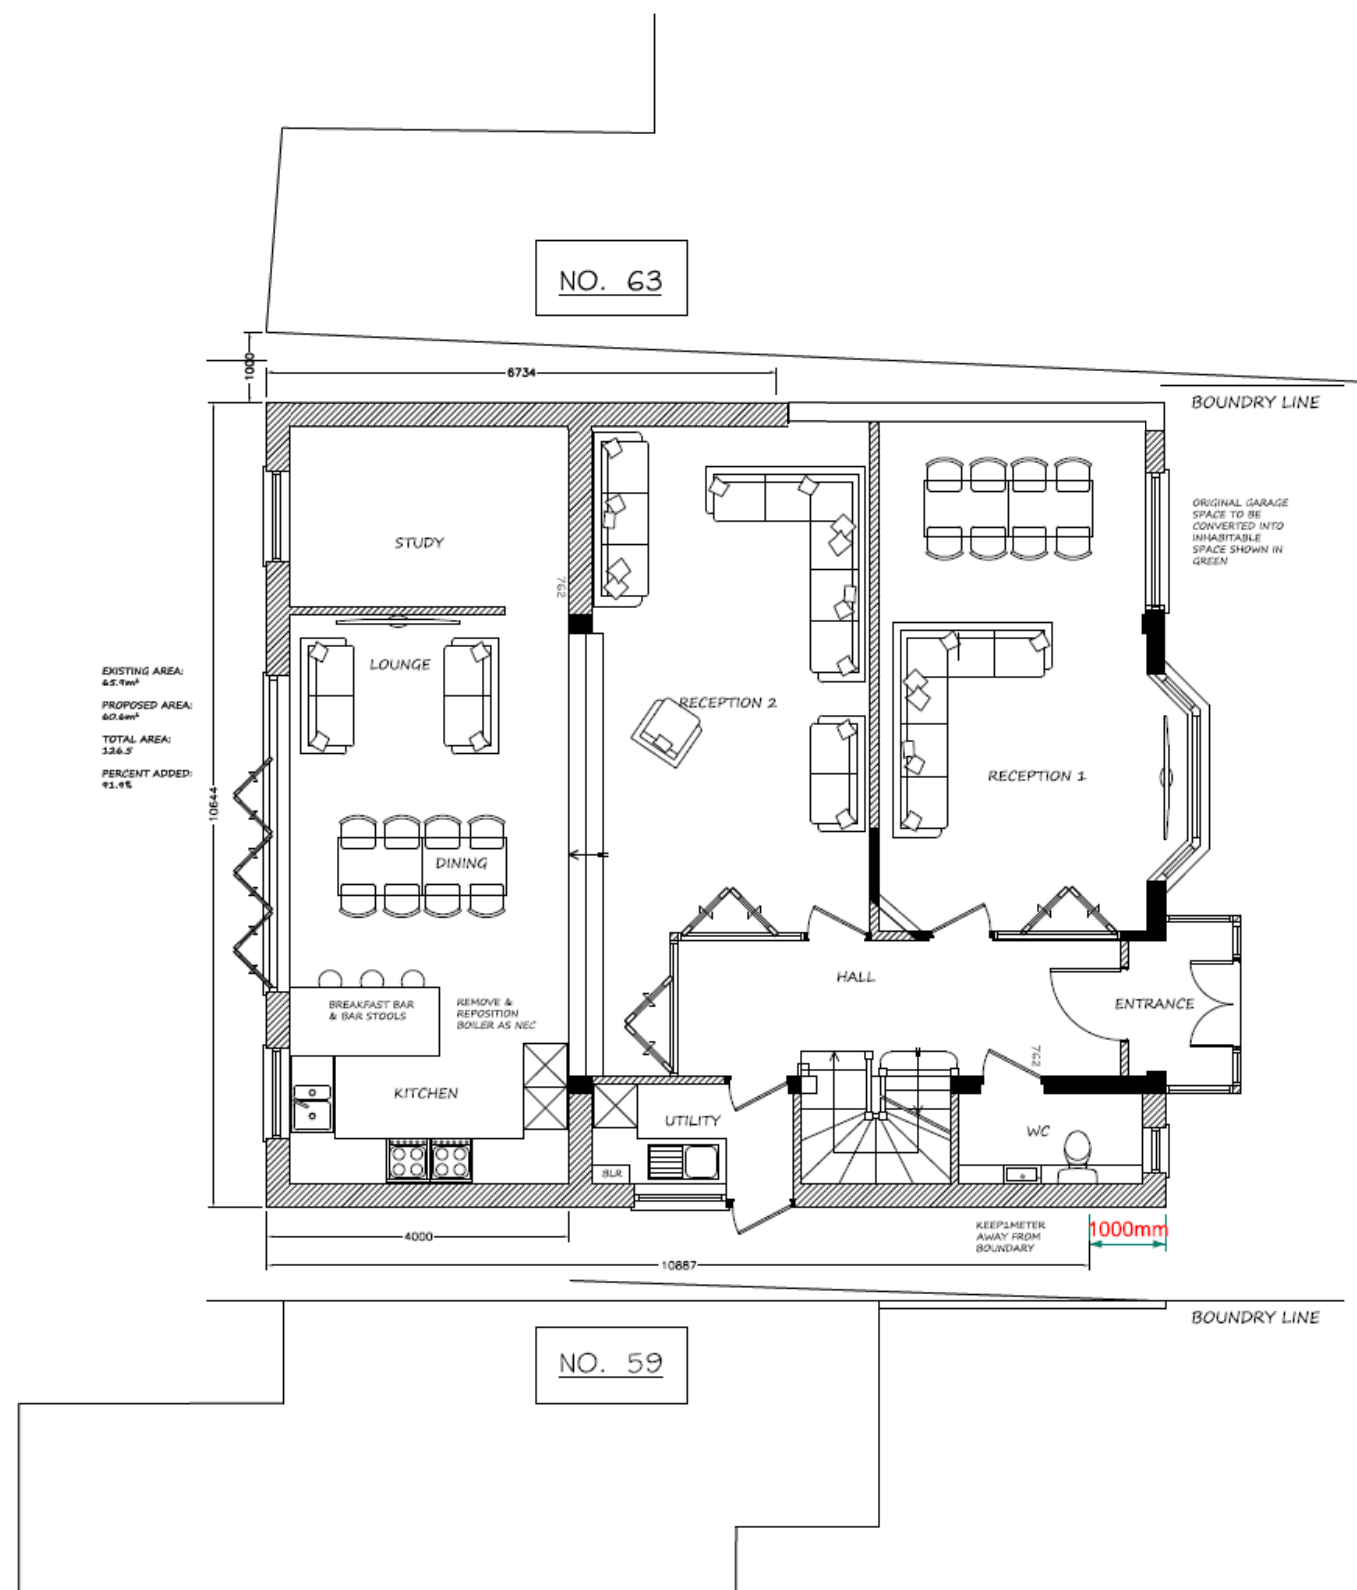

01

PROPOSED GROUND FLOOR PLAN

SCALE 1:100



REV.	DATE	REASON FOR ISSUE
D1	12/04/2023	Planning
Project Address: 61 Thornhill Road Ickenham UB10 8SQ		
Project Number: RDK 120423		
Description: Single storey front extension and addition of a window on the side elevation.		
SCALE: 1:100@A3		
ZUB1003B		