



SCOTT CLOSE

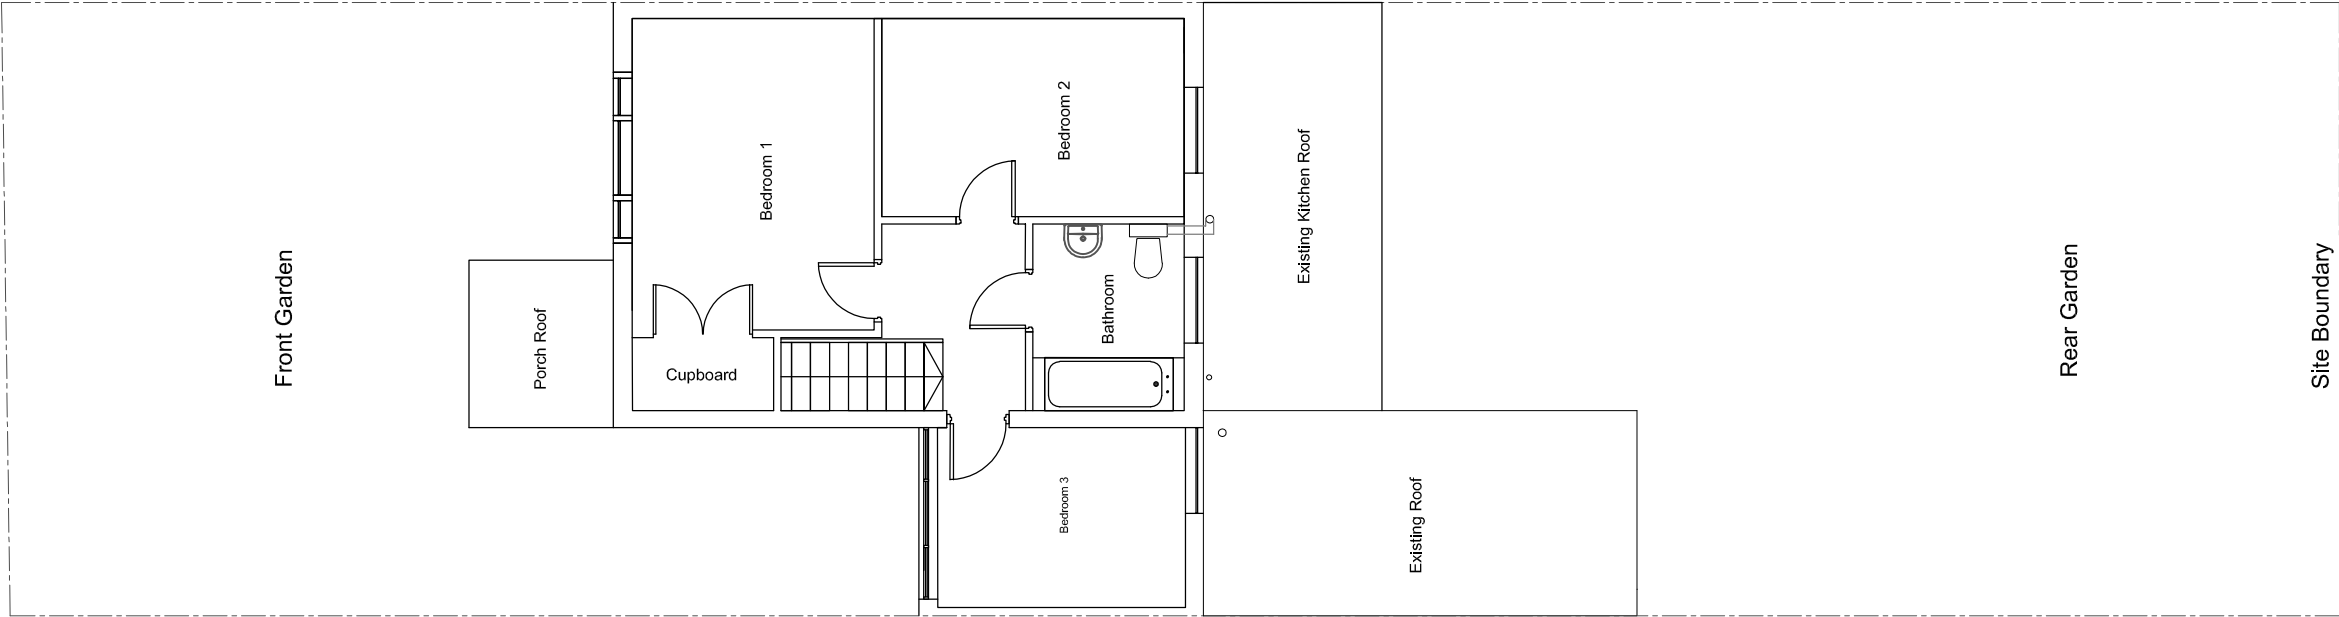


Existing First Floor Plan

SCOTT CLOSE

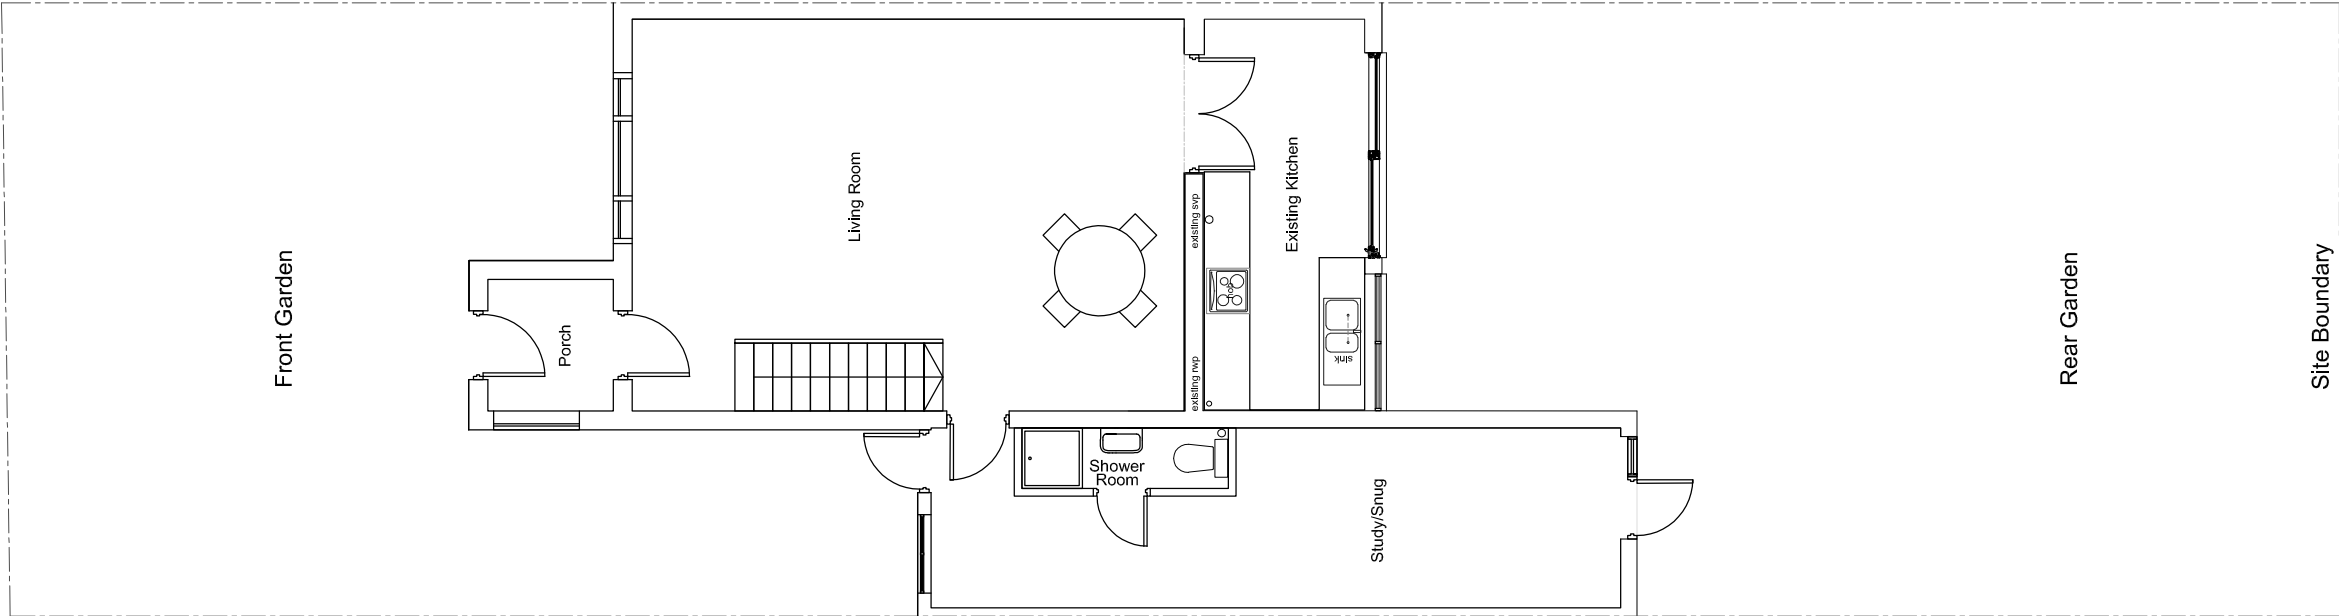

Existing Ground Floor Plan

 

CLIENT Mr. P Siewko					PROJECT 3 Scott Close UB7 9DX		
DRAWING Existing Floor Plans					JOB No 3SC	DRAWING No 100	REVISION
SCALE 1:100	SHEET SIZE @ A3	DRAWN ML	CHECKED	DATE 07-03-23	JOB Kitchen Extension		