



SCOTT CLOSE

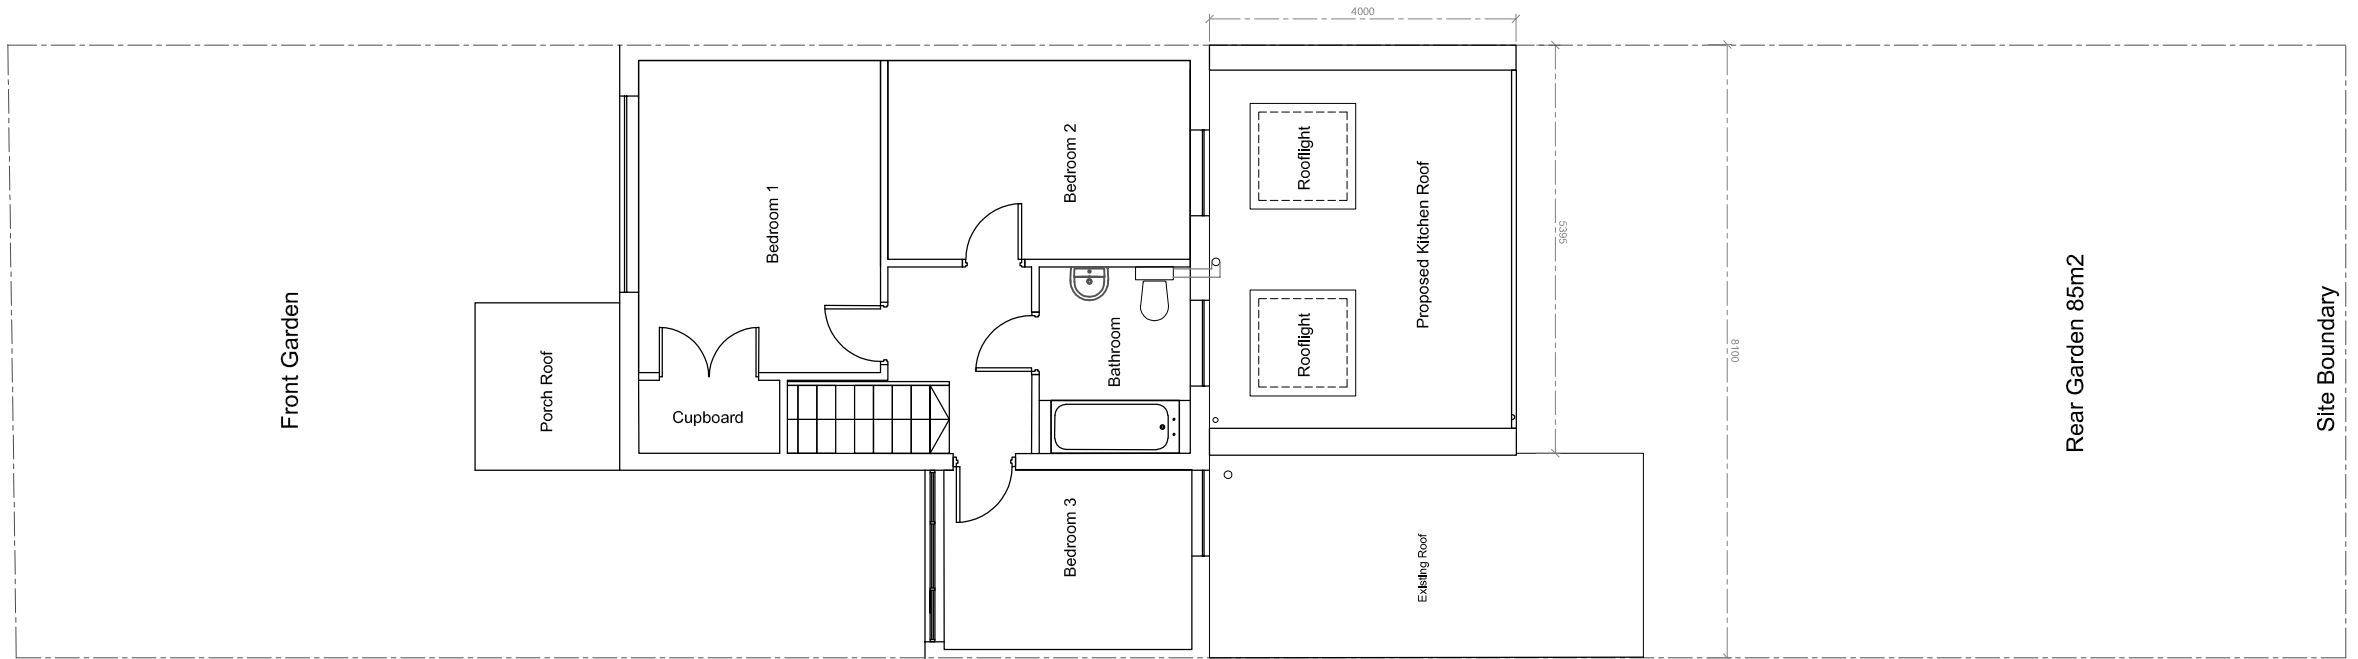


Proposed First Floor Plan

SCOTT CLOSE

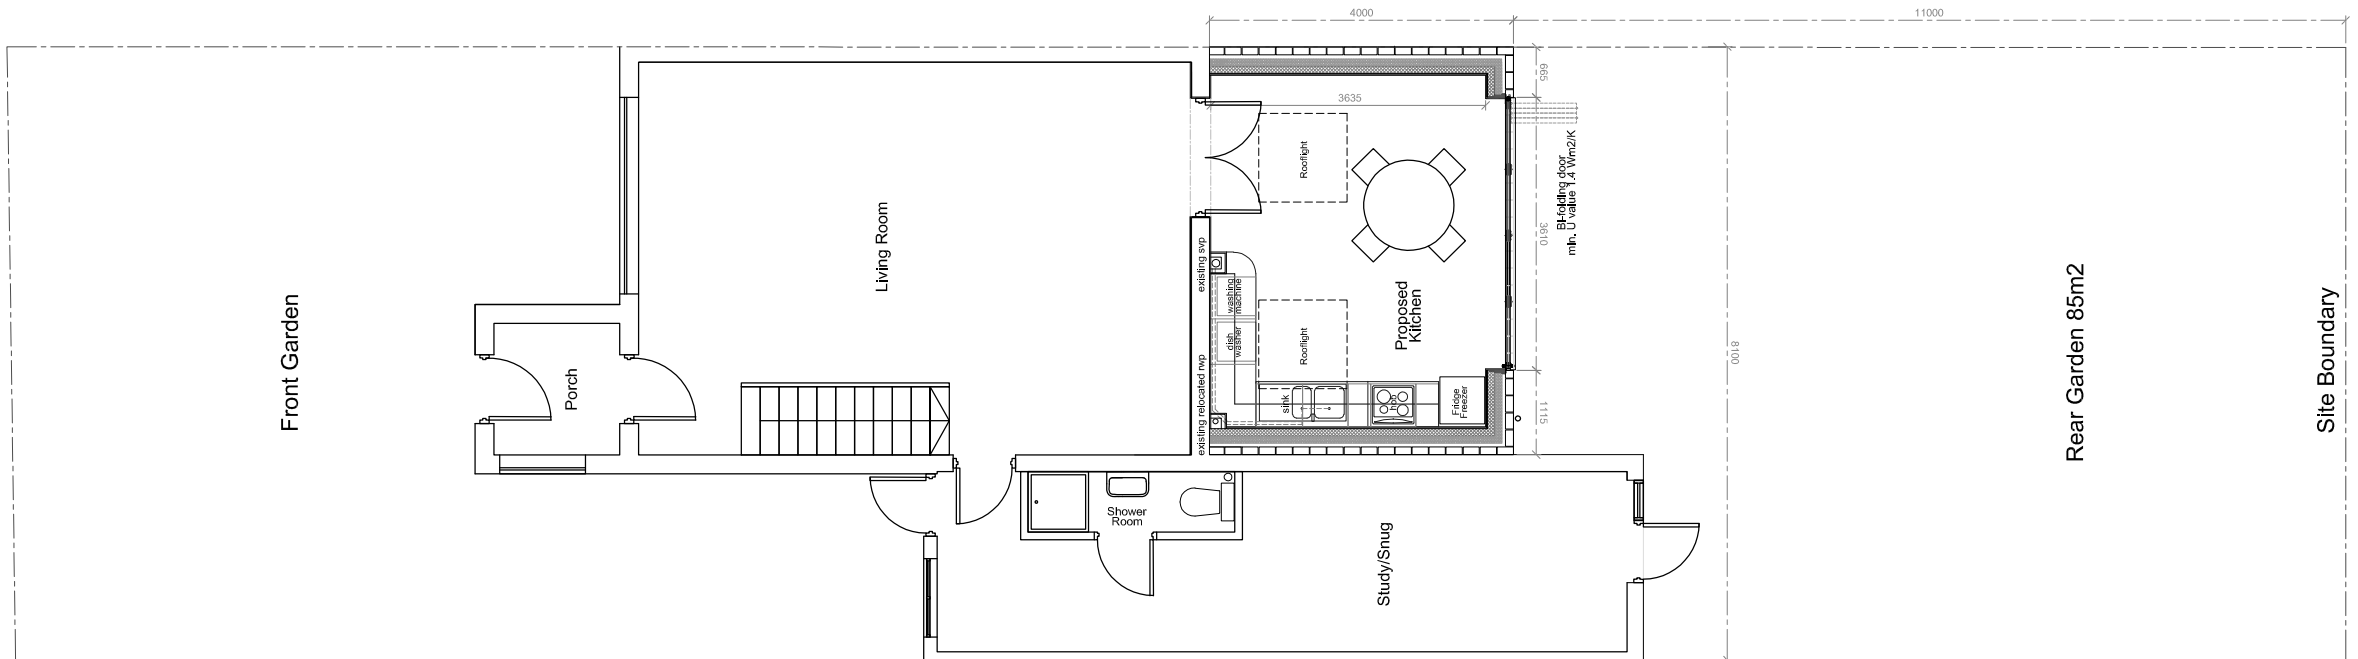

Proposed Ground Floor Plan

 

CLIENT Mr. P Siewko					PROJECT 3 Scott Close UB7 9DX		
DRAWING Proposed Floor Plans					JOB No 3SC	DRAWING No 101	REVISION
SCALE 1:100	SHEET SIZE @ A3	DRAWN ML	CHECKED	DATE 07-03-23	JOB Kitchen Extension		