
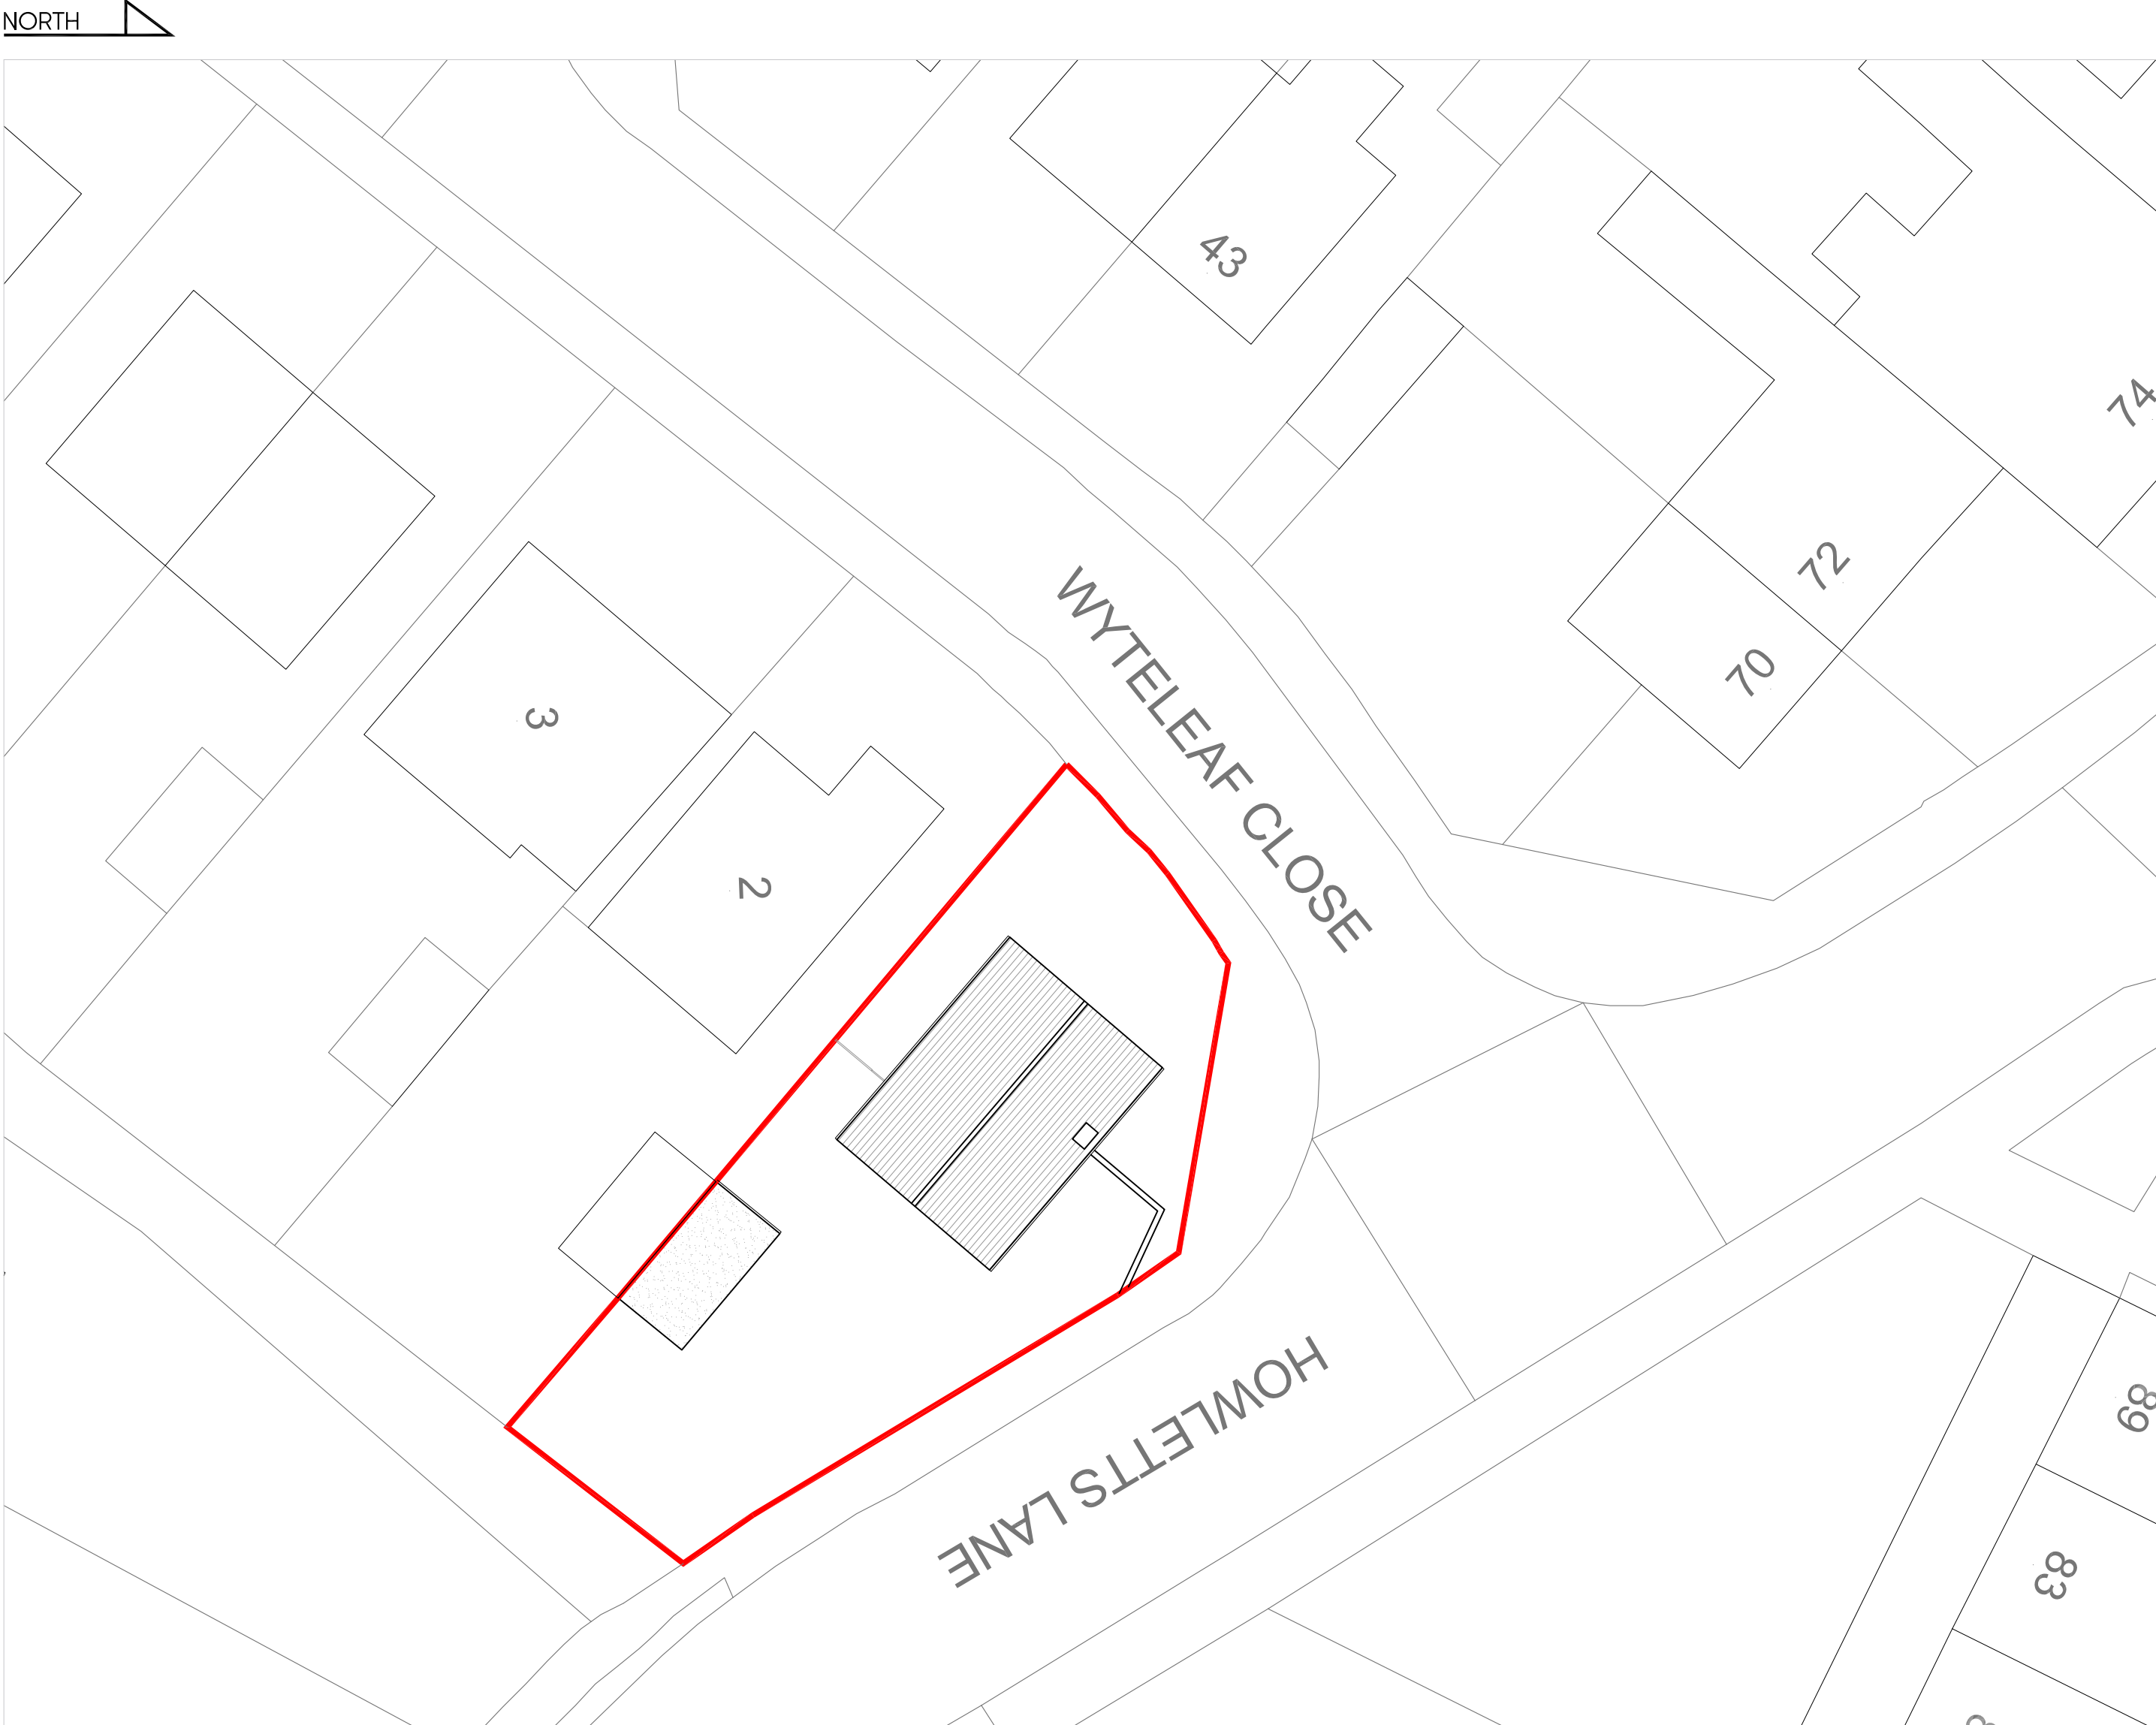
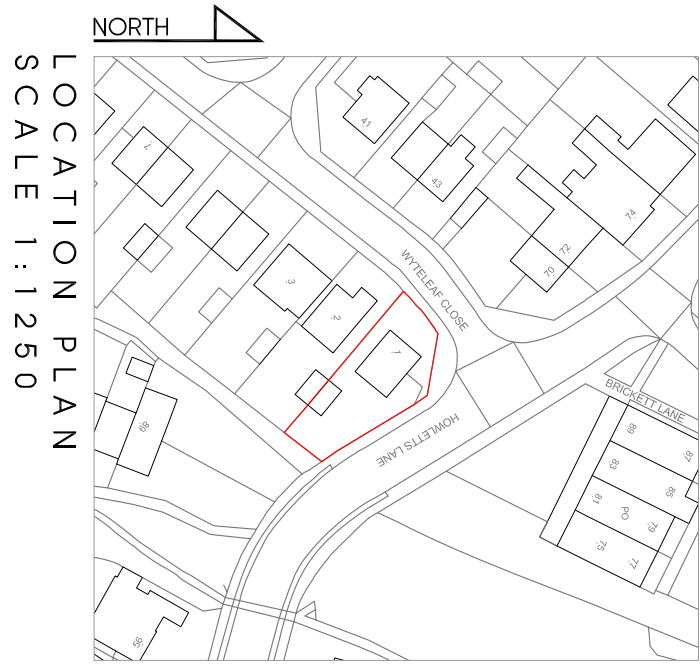


 

-	-	-	-
Rev	Date	Description	Init.
Client			

MR SHAH

Project Title	
PROPOSED EXTENSION & ALTERATIONS	
1 WYTELEAF CLOSE, RUSLIP HA4 7SP	
Drawing Title	
EXISTING & PROPOSED SITE PLAN	

Grid File	Sheet Size	Scale
P002	A1	1:200
Drawn by	Drawing Date	Approved by
BR	MAY 2022	NJ
Project No.	Drawing No.	Revision
1895	P201	-

Jutla Architects

2nd High Street, Ruislip, Middlesex, HA4 7NR
01823 860077 / 01823 860078
info@jutla-architects.com
jutla-architects.com

This drawing is property of Jutla Architects Ltd @ and must not be copied or otherwise reproduced. All dimensions must be checked on site prior to commencing work. No dimensions to be taken from this drawing. This drawing was produced using AutoCAD 2016.

PLANNING ISSUE