

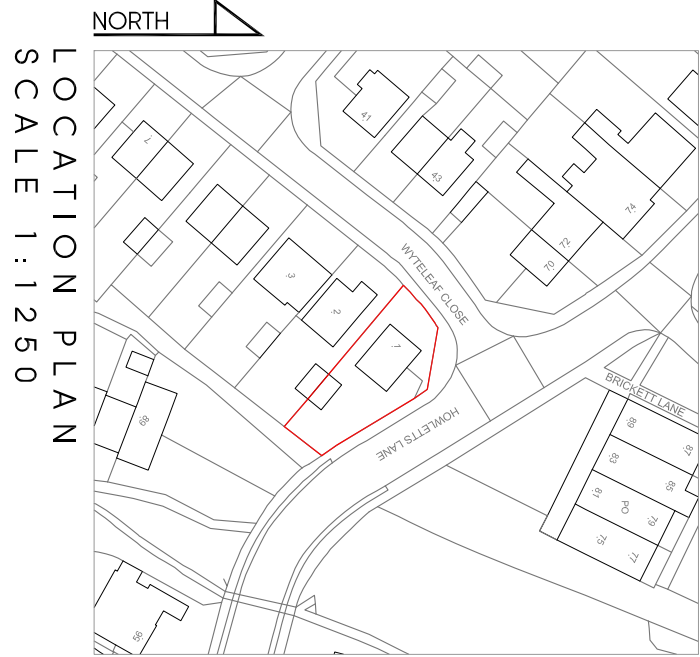


 

LOCATION PLAN
SCALE 1:1250

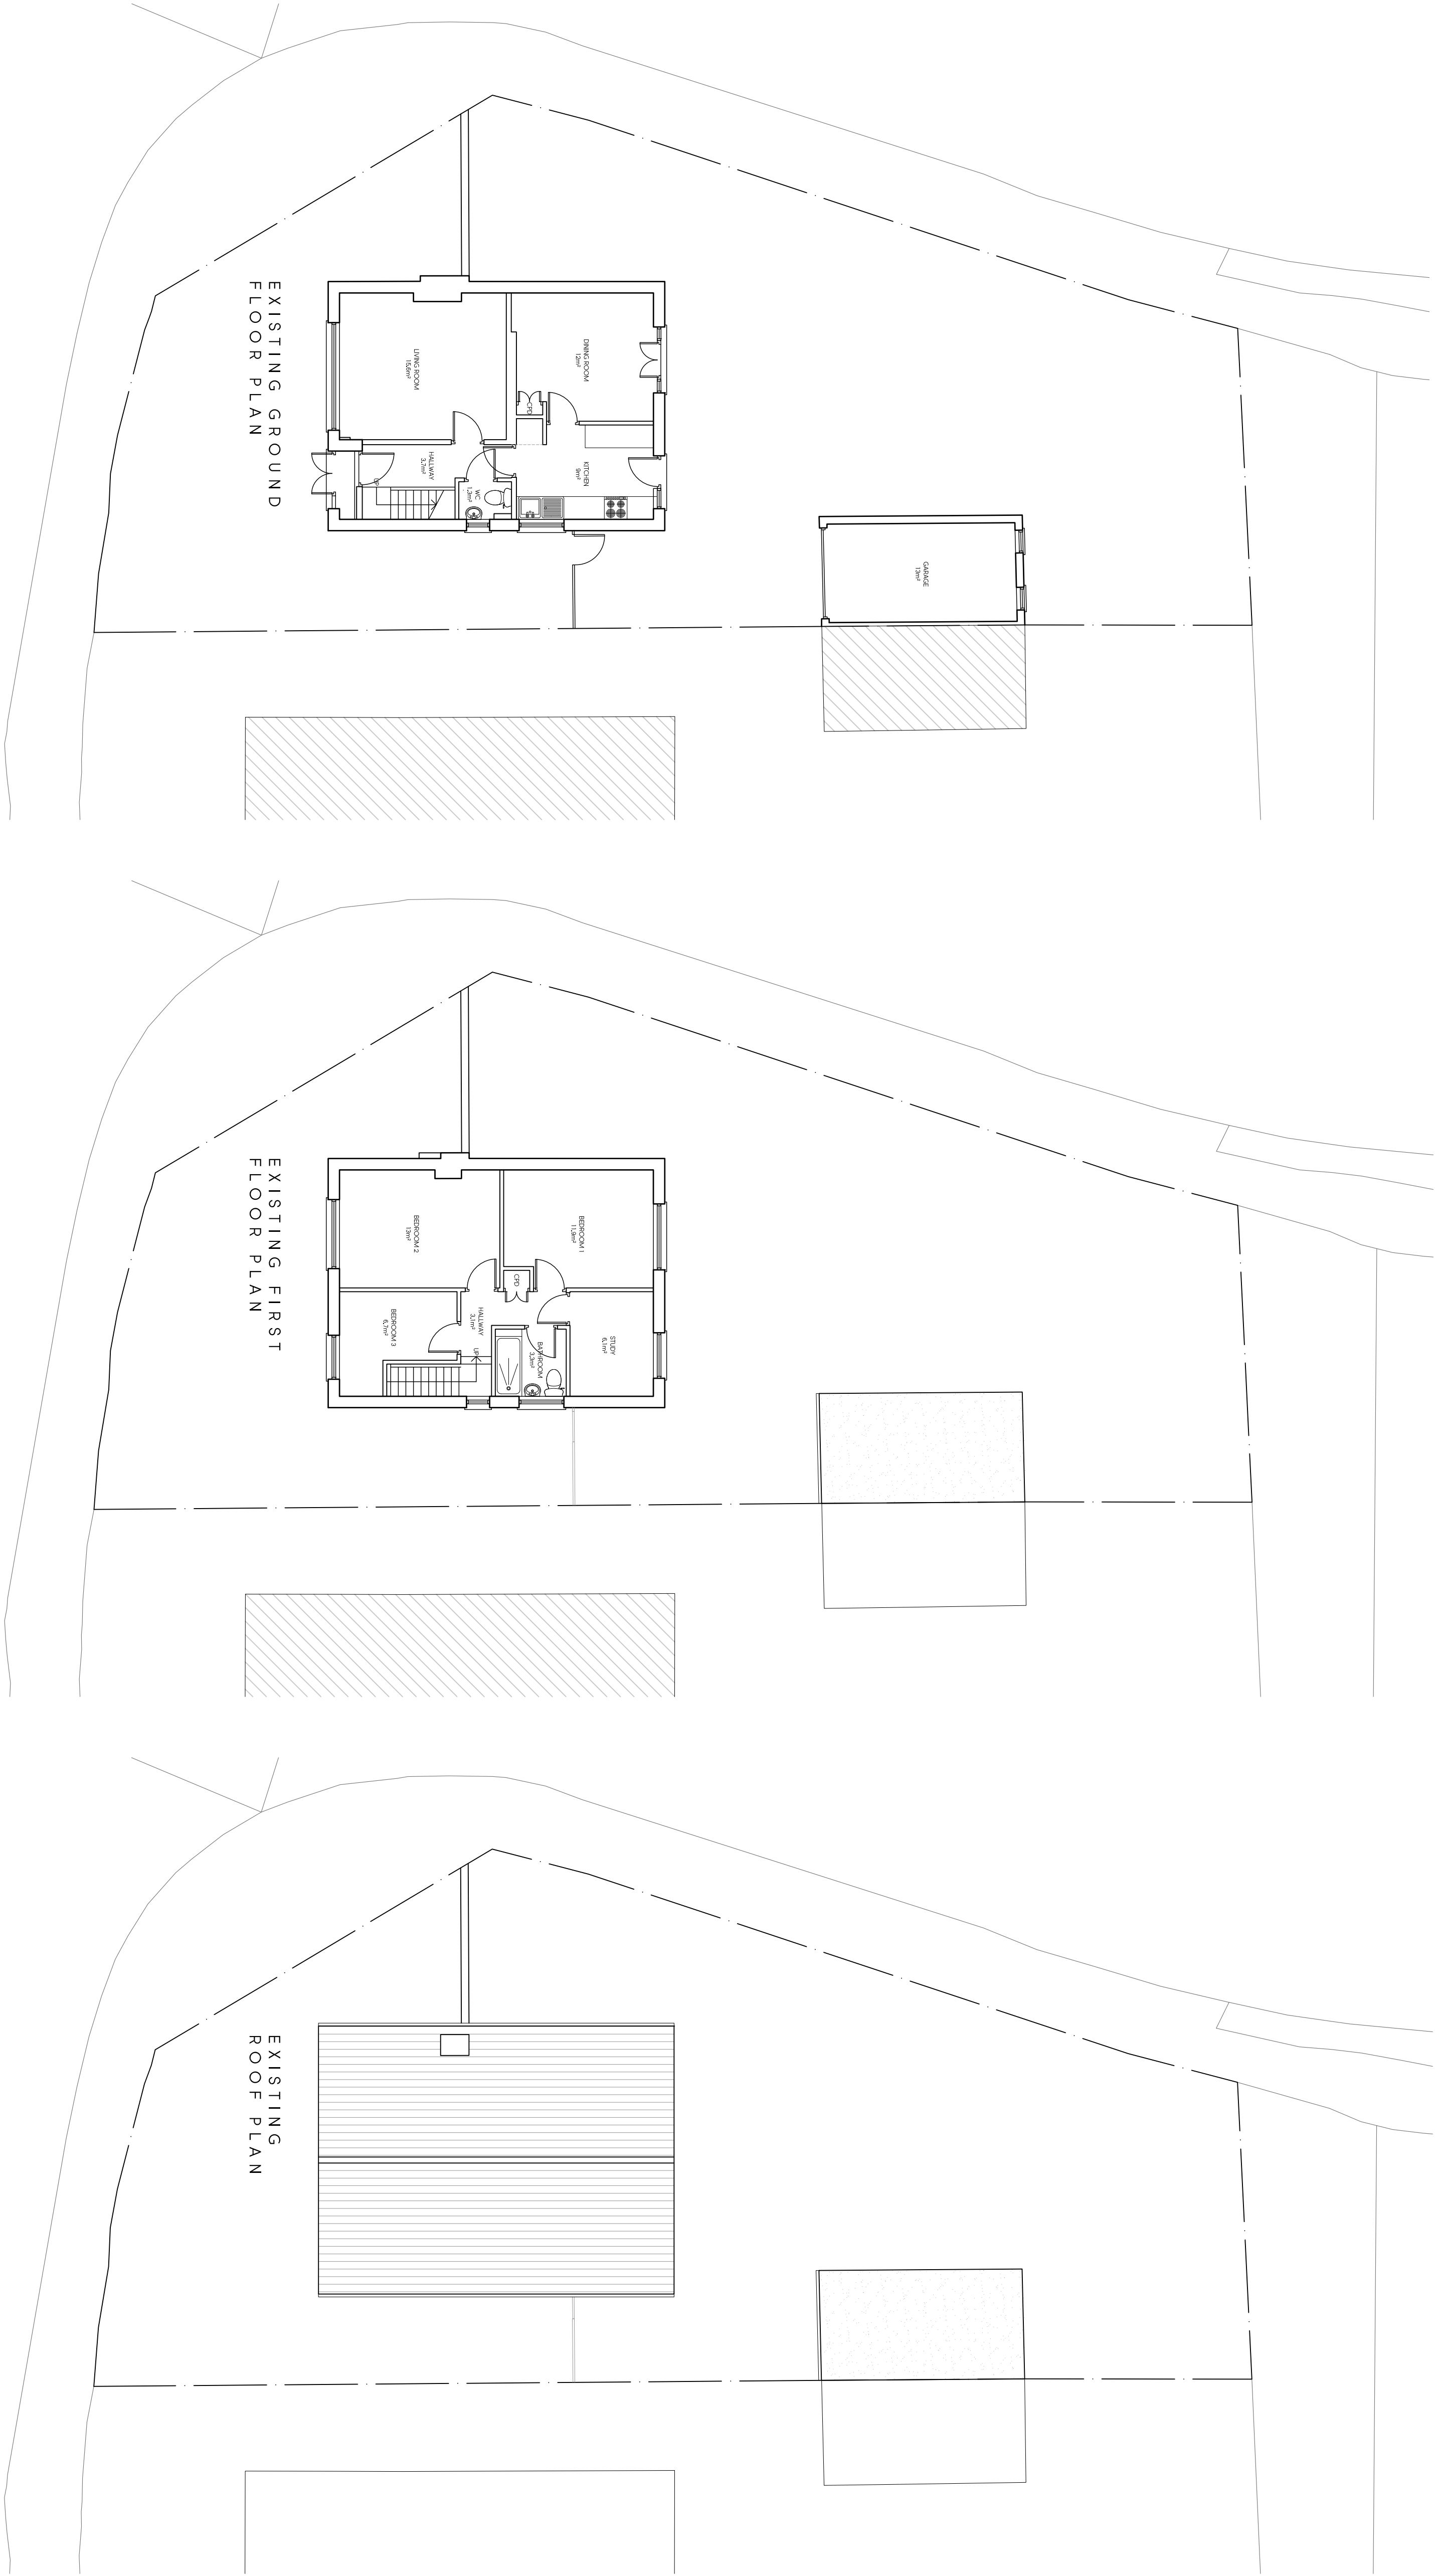

Rev	Date	Description	Init.
-	-	-	-

Client

MR SHAH

Project Title
PROPOSED EXTENSION & ALTERATIONS

1 WYTHEAV CLOSE, RUSLIP HA4 7SP

Drawing Title

EXISTING FLOOR PLANS & ROOF PLAN

Grid File	Sheet Size	Scale
P002	A1	1:100
Drawn by	MAV 2022	Approved by
BR	NU	Revision
Project No.	P202	1895

Jutla Architects

2-4 High Street, Ruislip,
Middlesex, HA4 7NR
01823 860077 / 01823 860078
info@jutla-architects.com
jutla-architects.com

This drawing is property of Jutla Architects Ltd @ and must not be copied or otherwise reproduced. All dimensions must be checked on site before commencing work. No dimensions to be taken from this drawing. This drawing was produced using AutoCAD 2016.

PLANNING ISSUE