






LOCATION PLAN
SCALE 1:1250

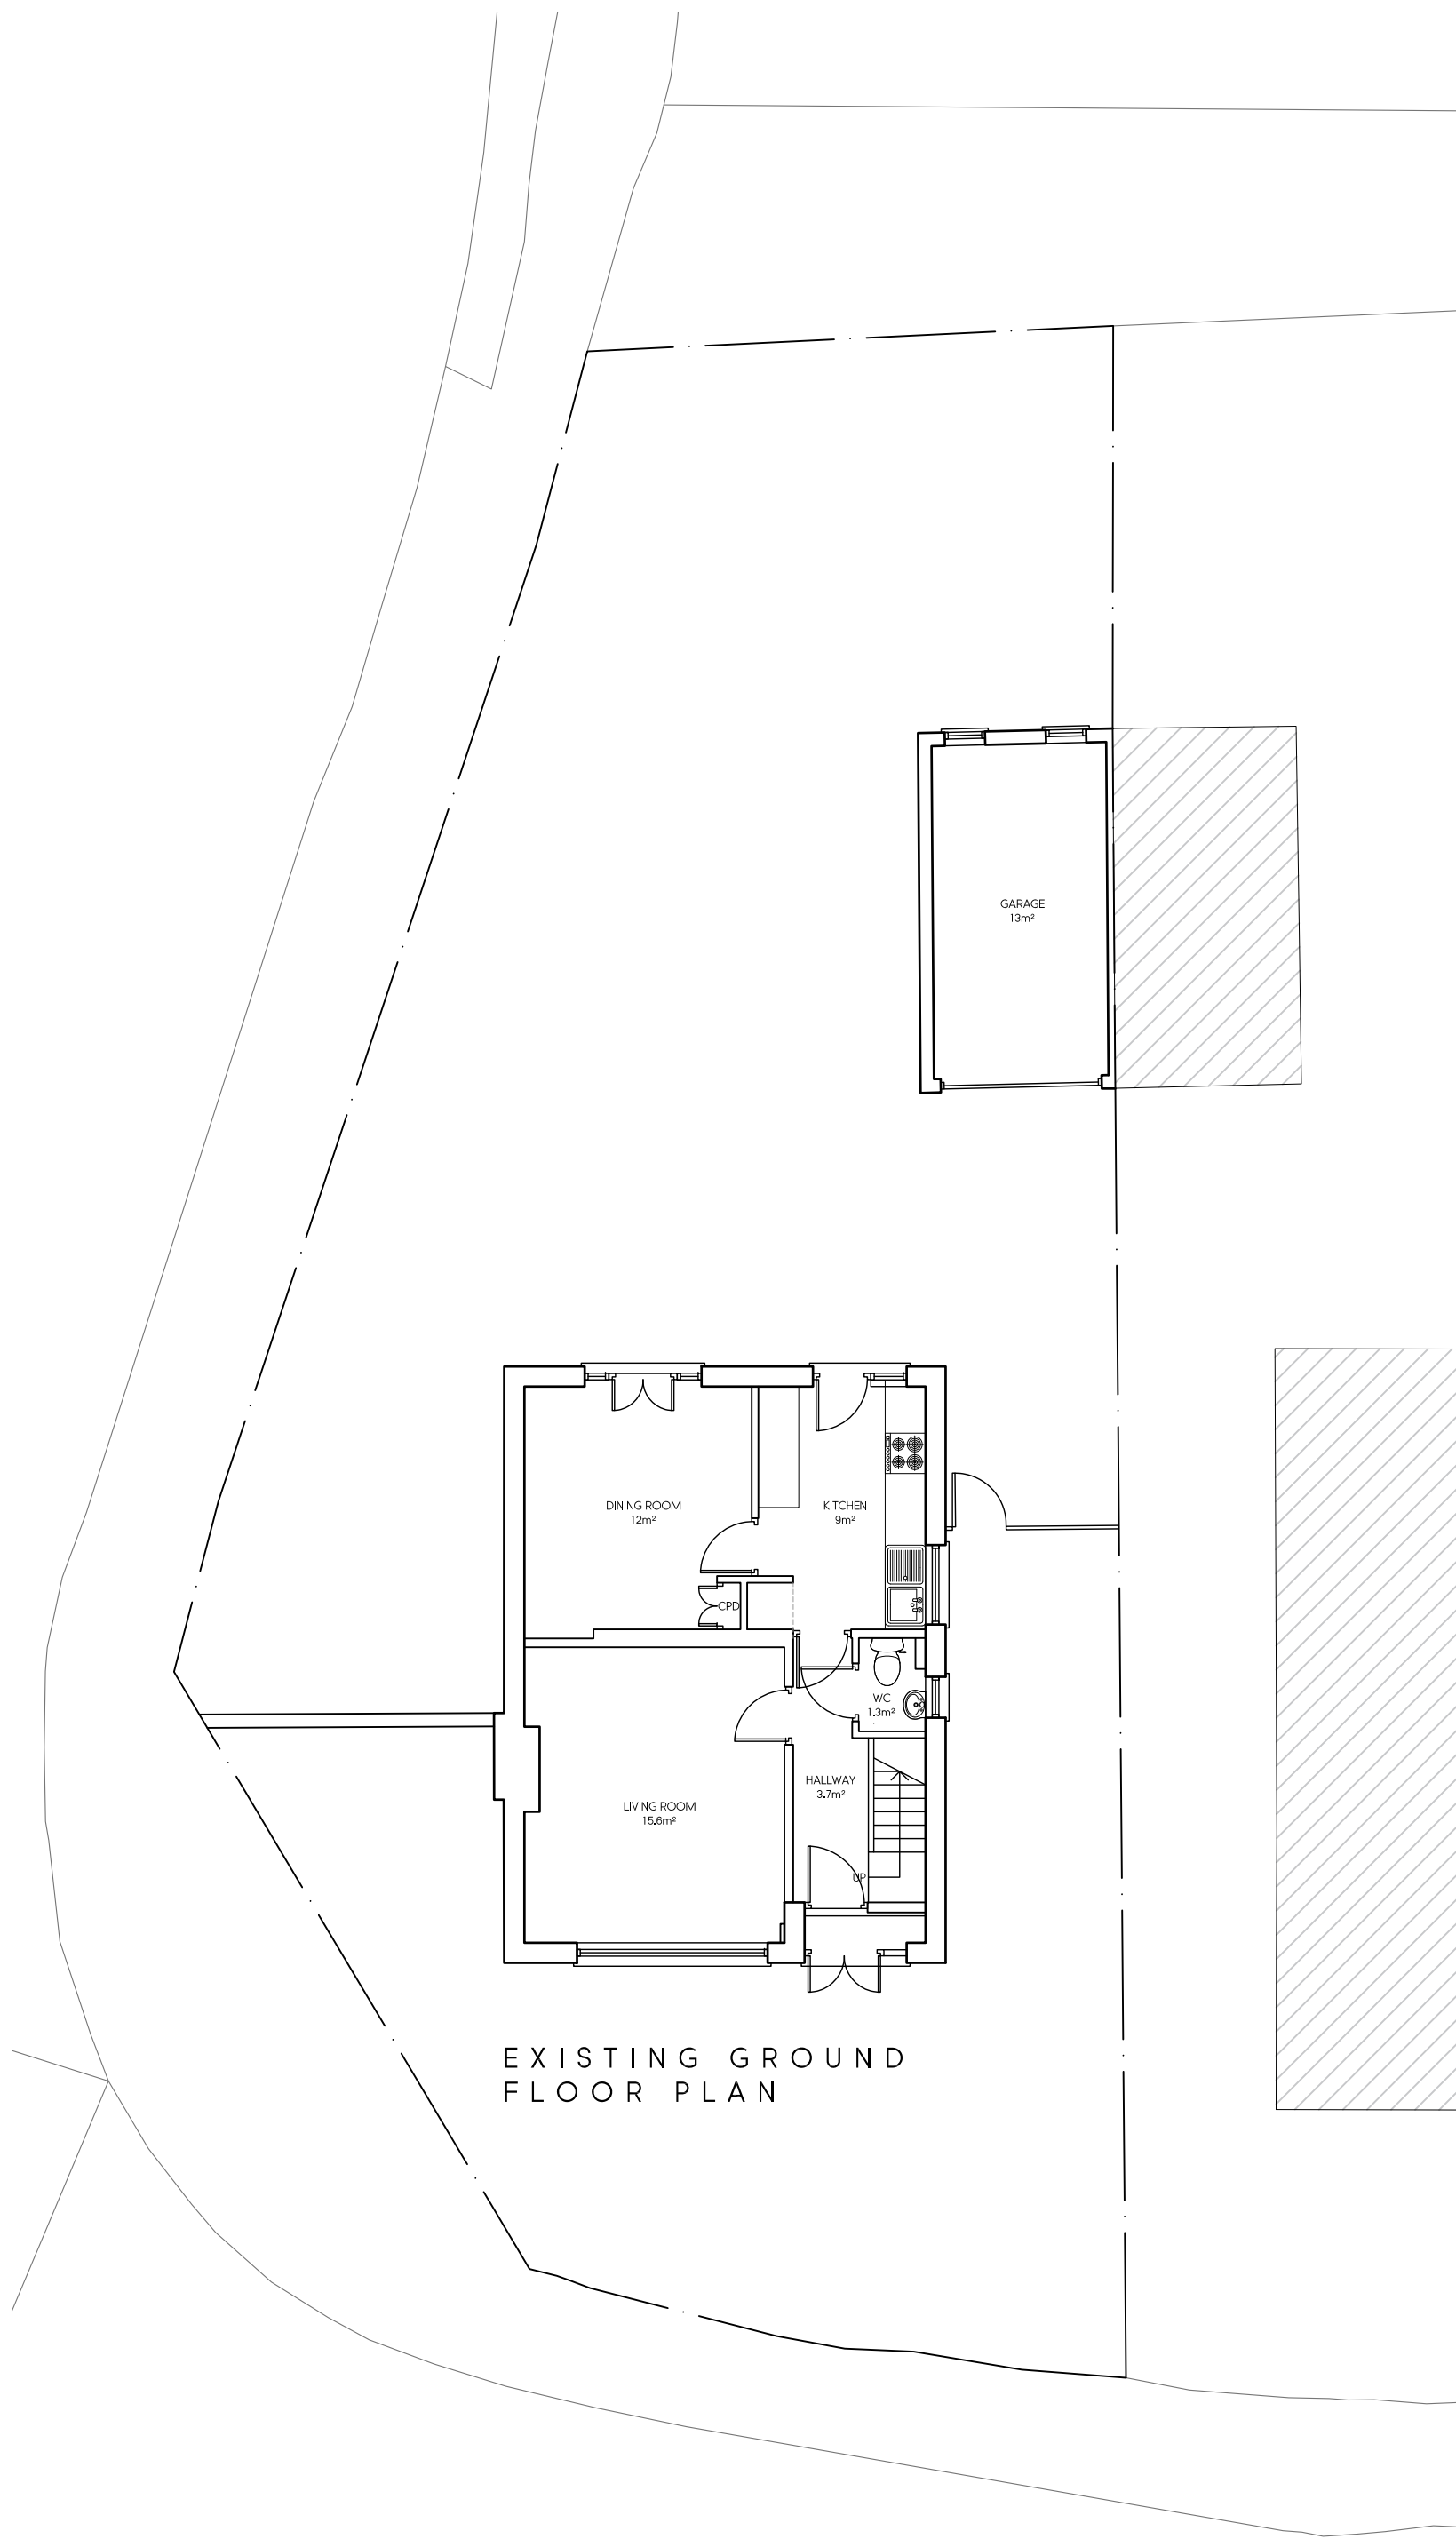

EXISTING GROUND
FLOOR PLAN

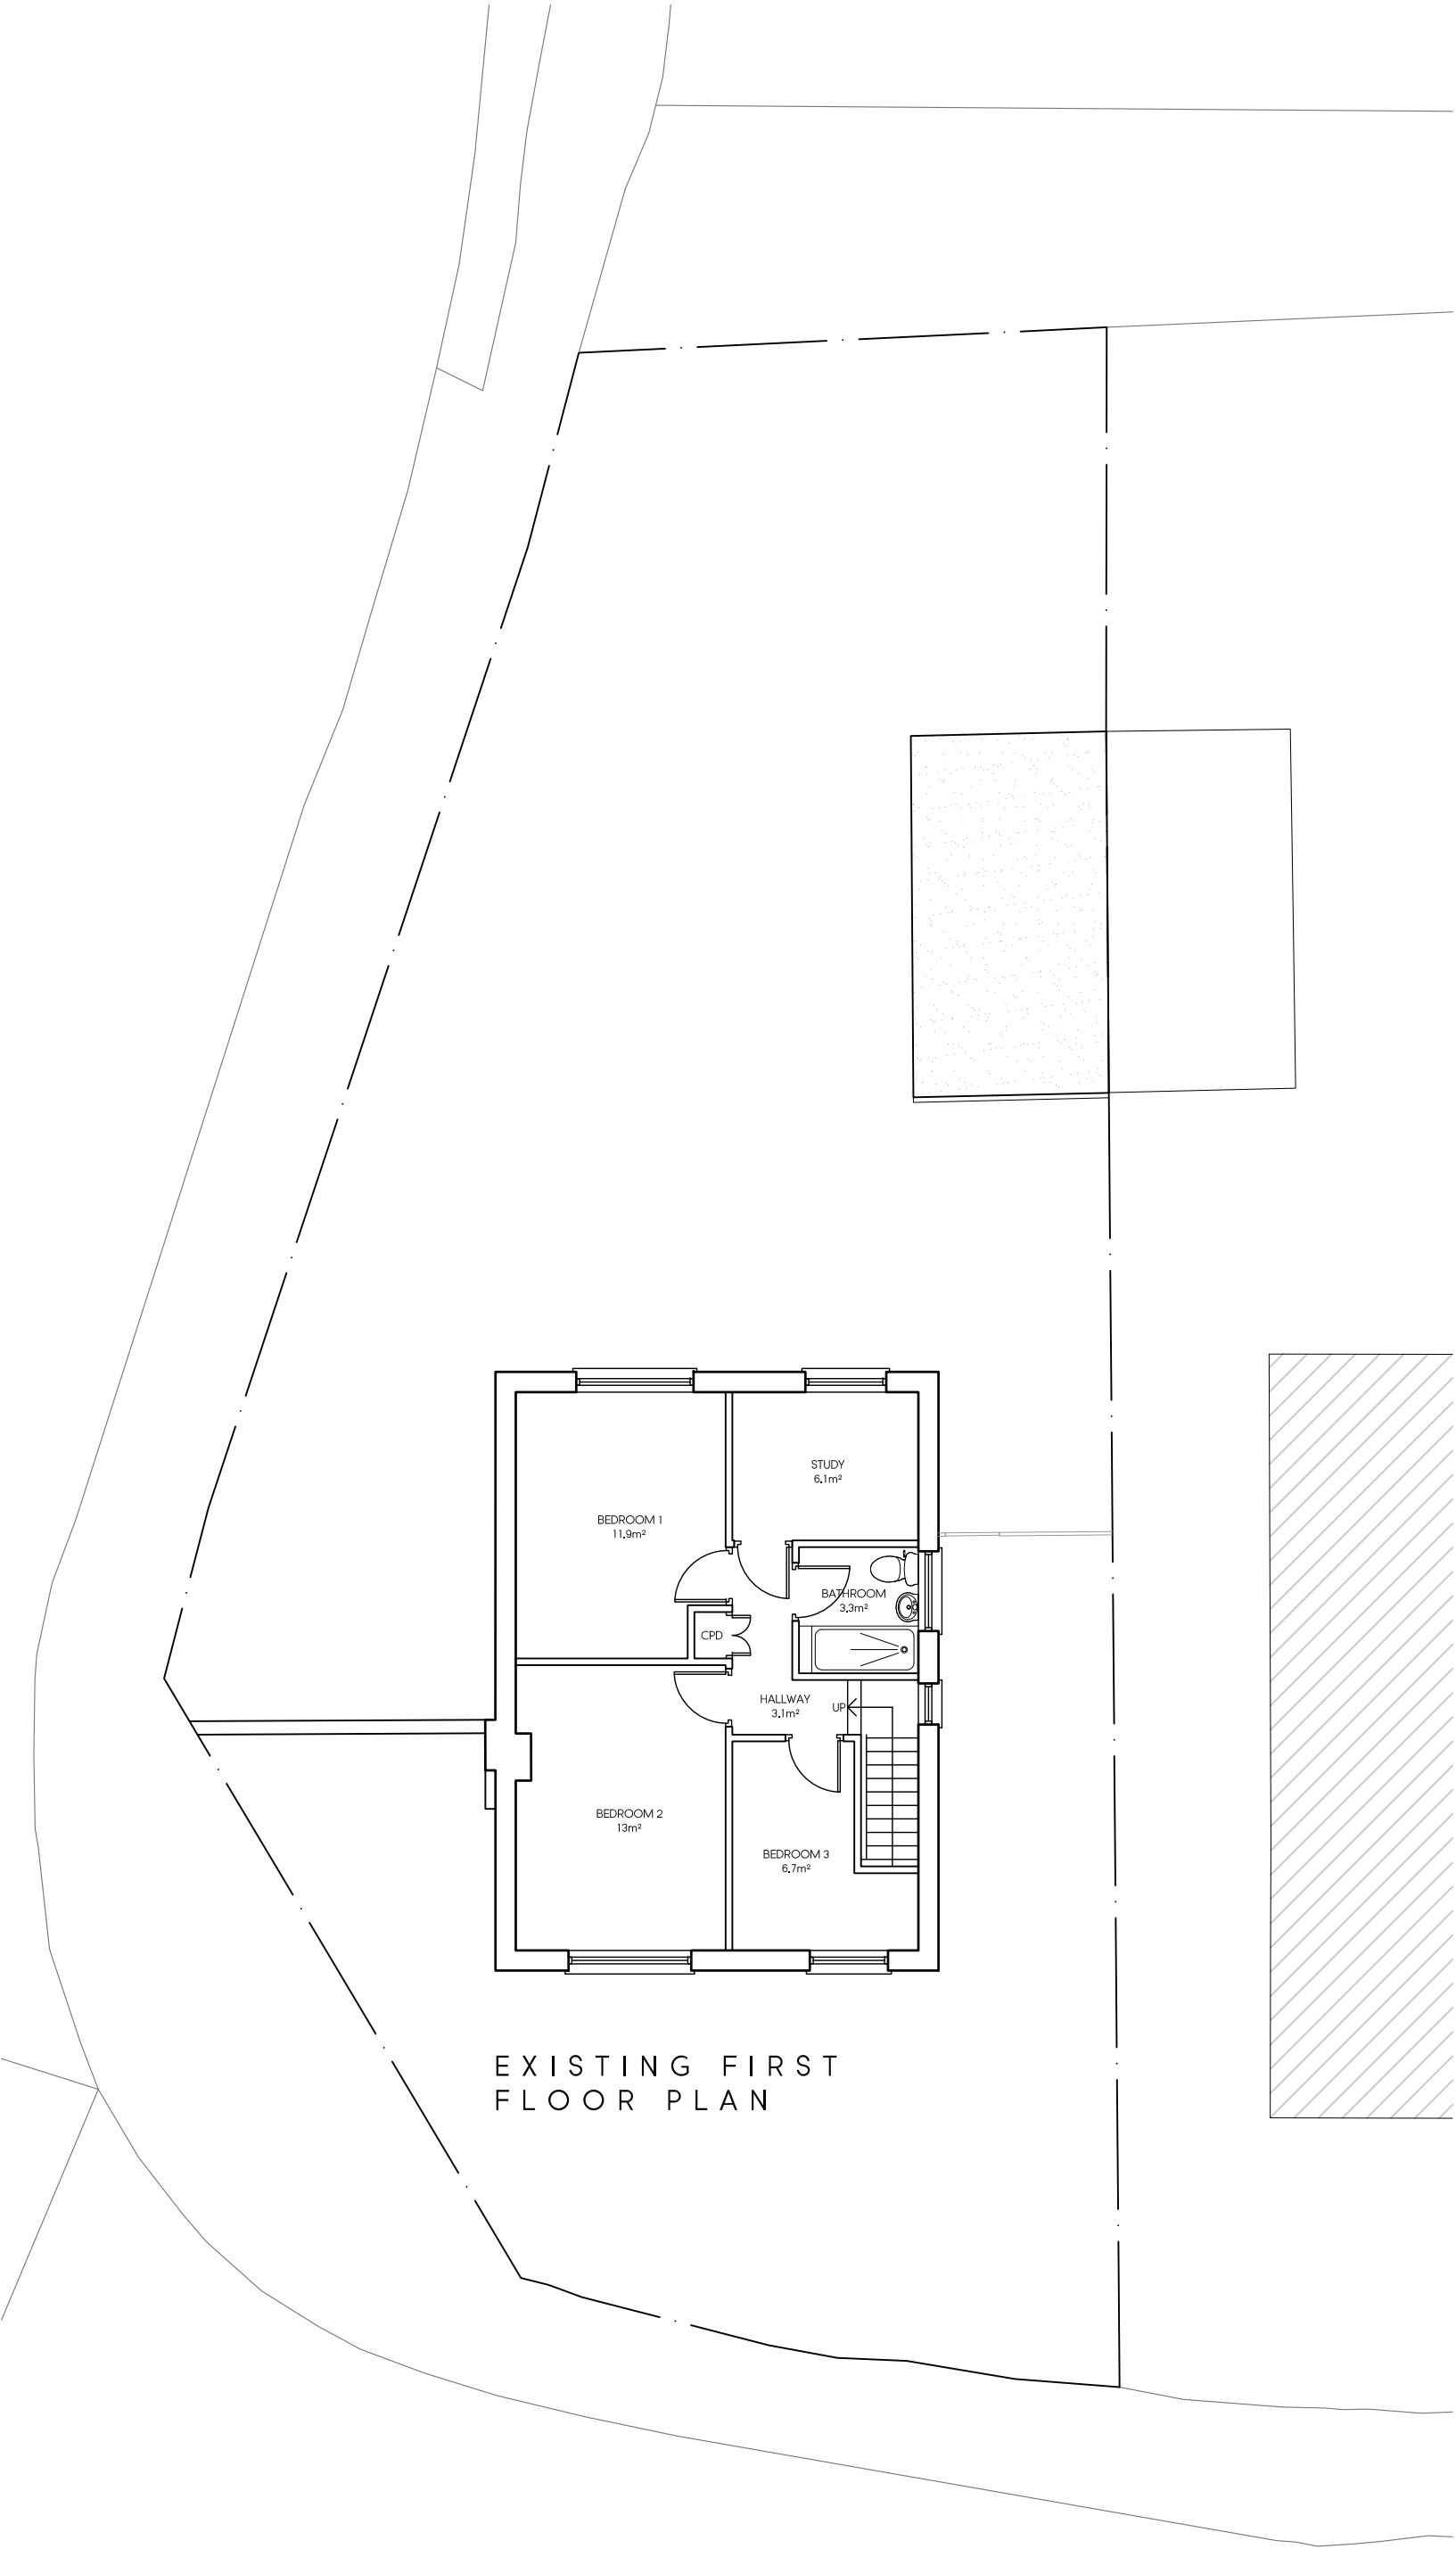

EXISTING FIRST
FLOOR PLAN

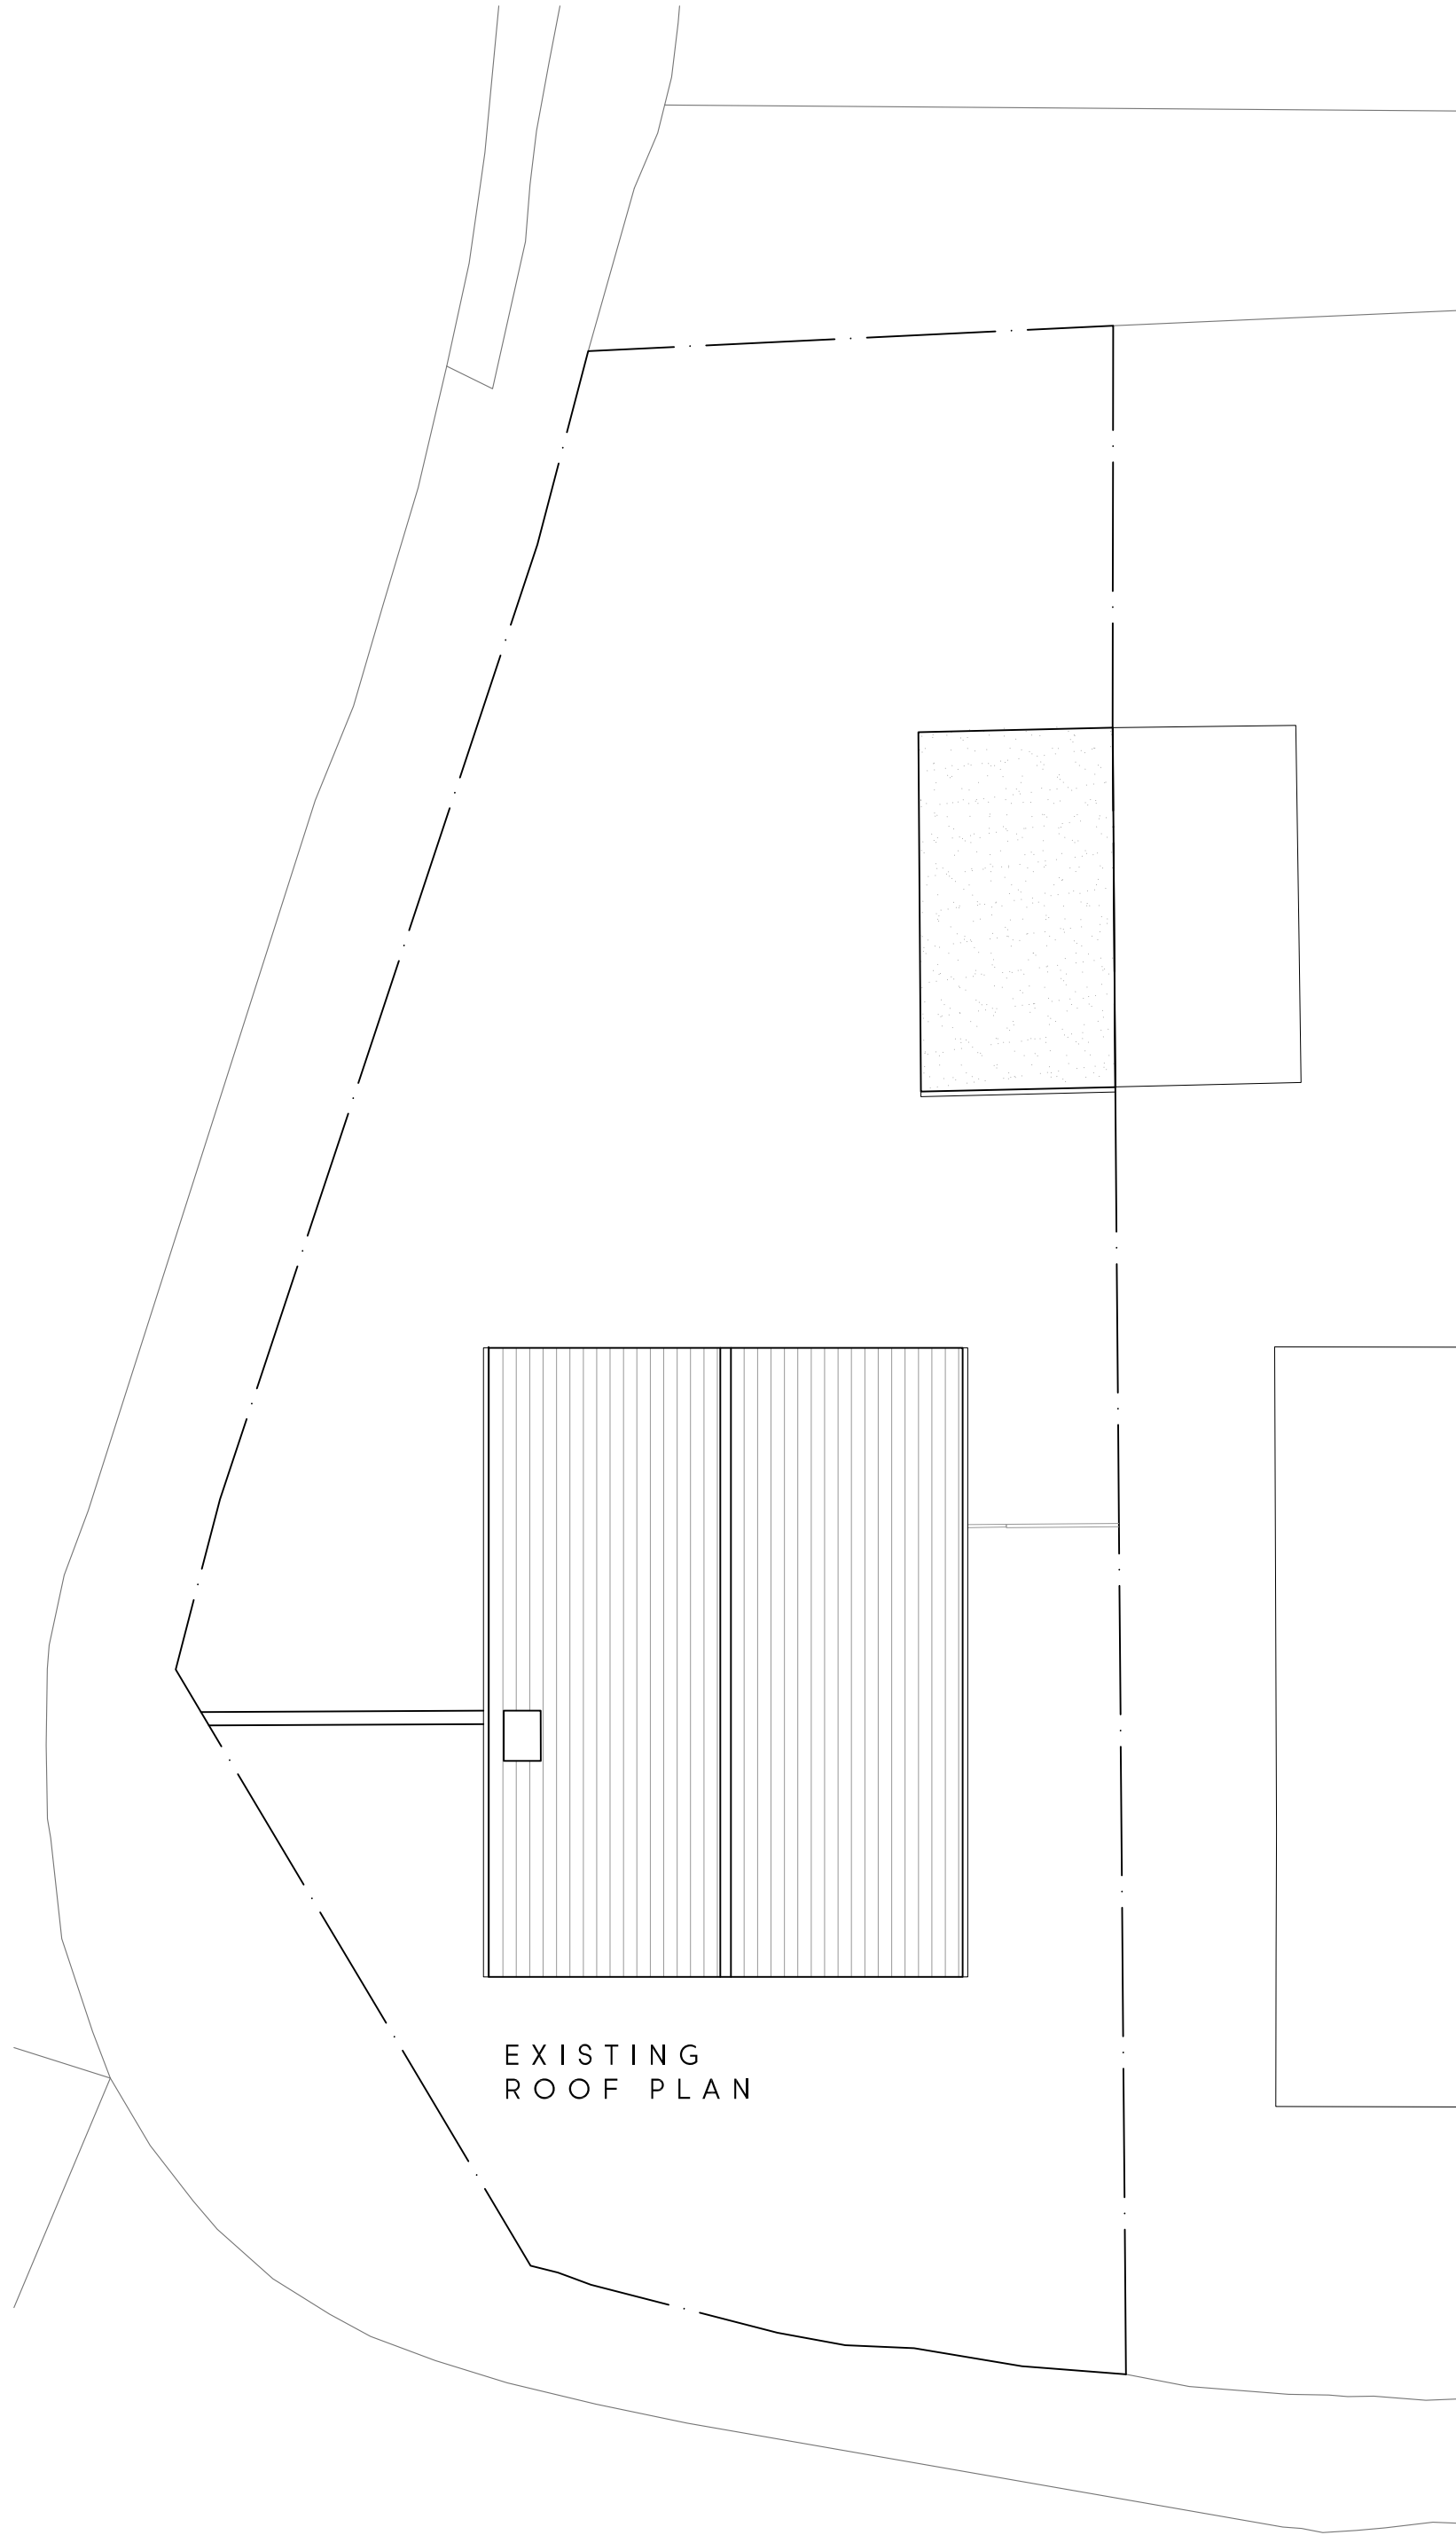

EXISTING
ROOF PLAN

Rev	Date	Description	Init.
-	-	-	-

Client

MR SHAH

Project Title
PROPOSED OUTBUILDING

1 WYTELEAF CLOSE, RUISLIP, HA4 7SP
Drawing Title

EXISTING FLOOR PLANS & ROOF PLAN

Cad File	Sheet Size	Scale
P001	A1	1:100
Drawn by	Drawing Date	Approved by
AG	DEC 2021	NJ
Project No.	Drawing No.	Revision
1895	P202	-

Juttla Architects

2-4 High Street, Ruislip,
Middlesex, HA4 7AR

t 01923 840077 f 01923 840078
info@juttla-architects.com
juttla-architects.com

This drawing is property of Juttla Architects Ltd © and must not be copied or otherwise reproduced. All dimensions must be checked on site before commencing work. No dimensions to be scaled from this drawing. This drawing was produced using AutoCad 2016.