


LOCATION PLAN
SCALE 1:1250



PROPOSE
FRONT ELEVATION
SCALE 1:100




PROPOSE
REAR ELEVATION
SCALE 1:100

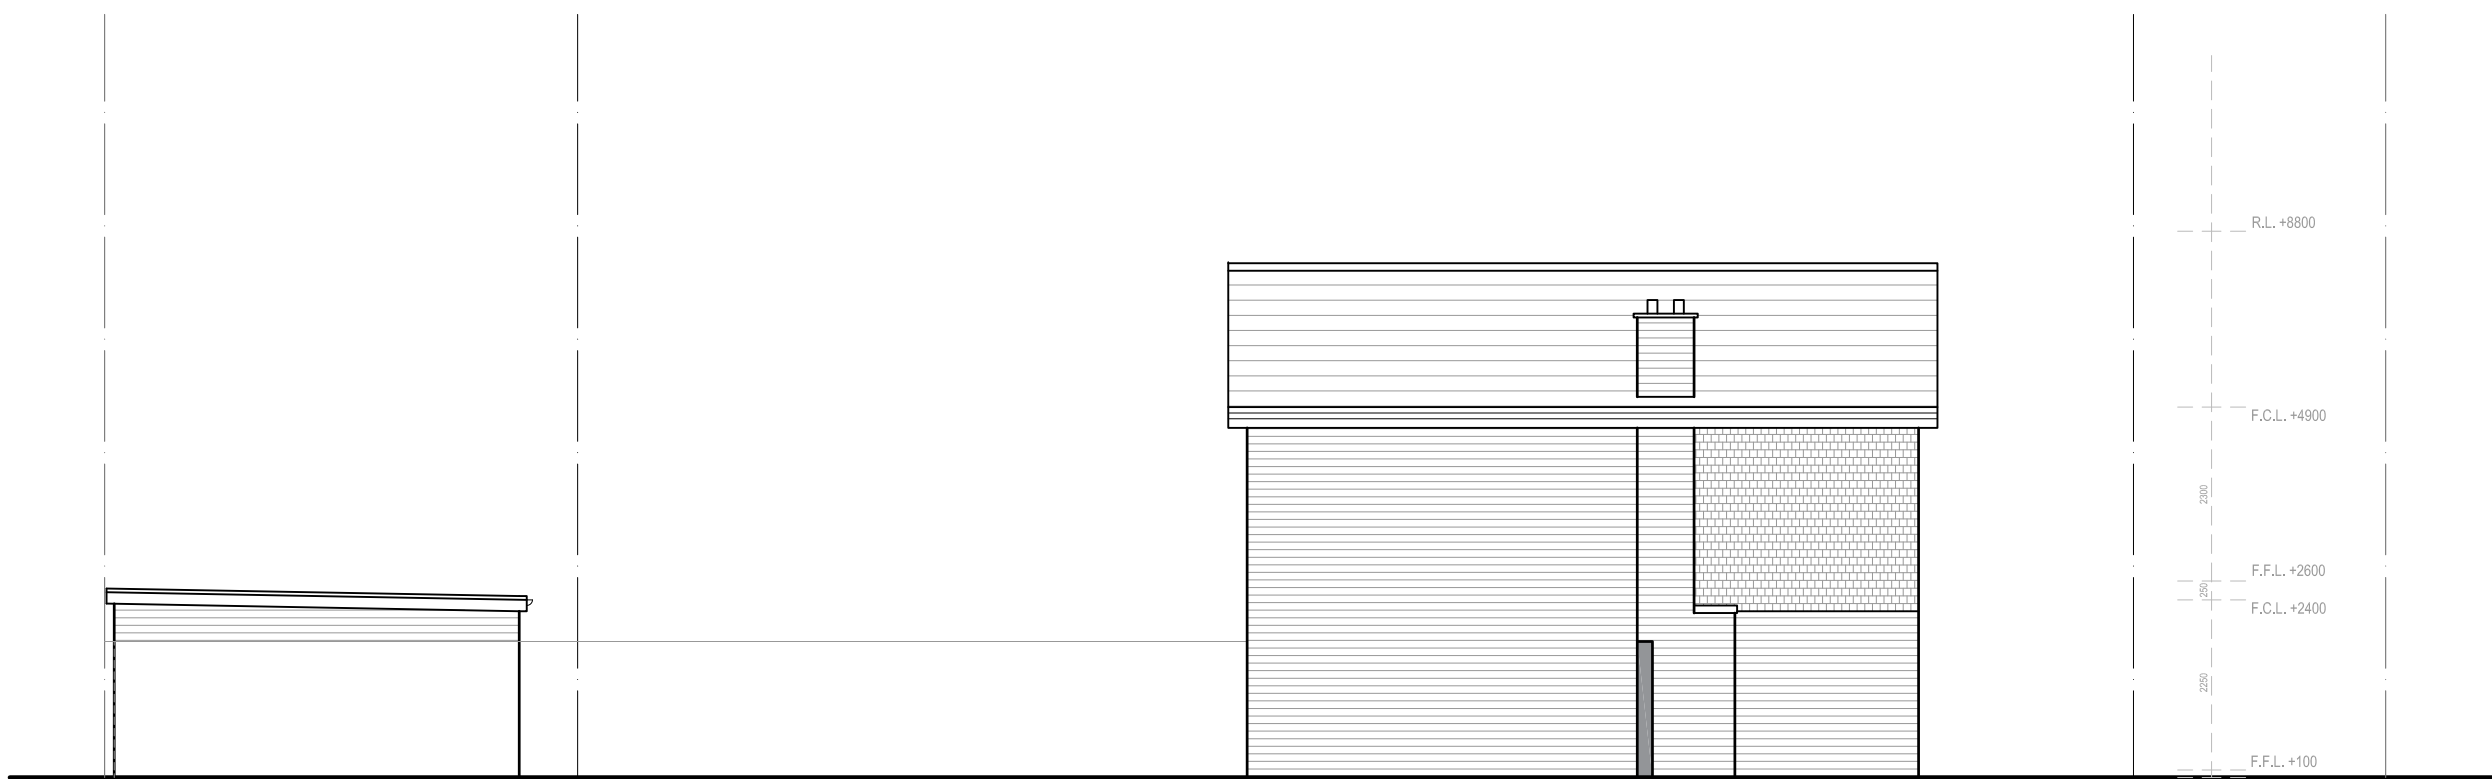


PROPOSE
NORTH ELEVATION
SCALE 1:100




PROPOSE SIDE
SOUTH ELEVATION
SCALE 1:100

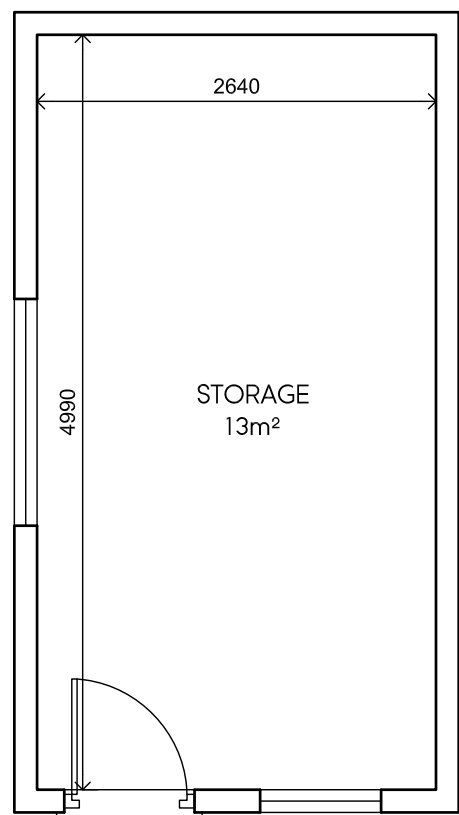


PROPOSED
FLOOR PLAN
SCALE 1:50

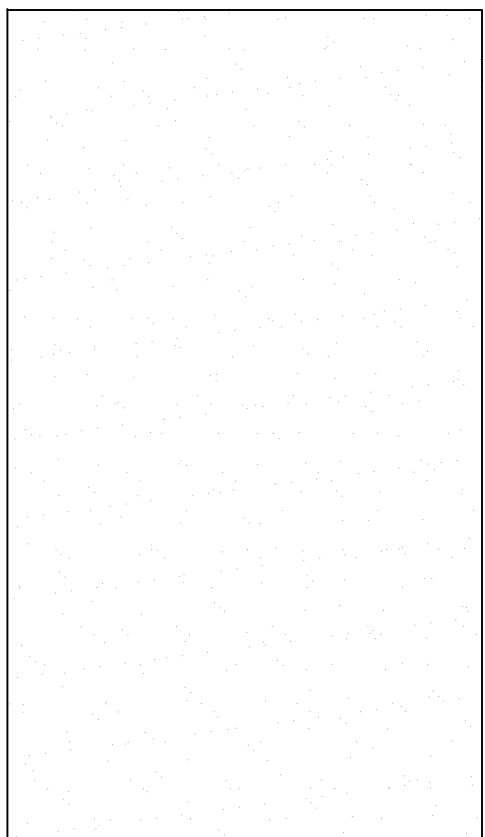


PROPOSED
ROOF PLAN
SCALE 1:50

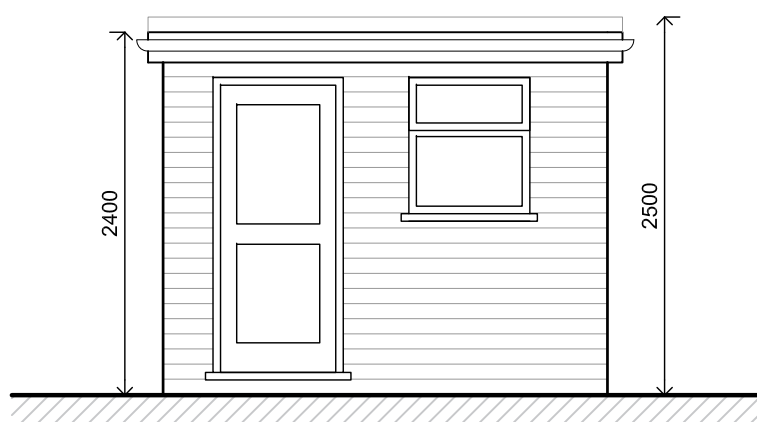


PROPOSED
FRONT ELEVATION
SCALE 1:50

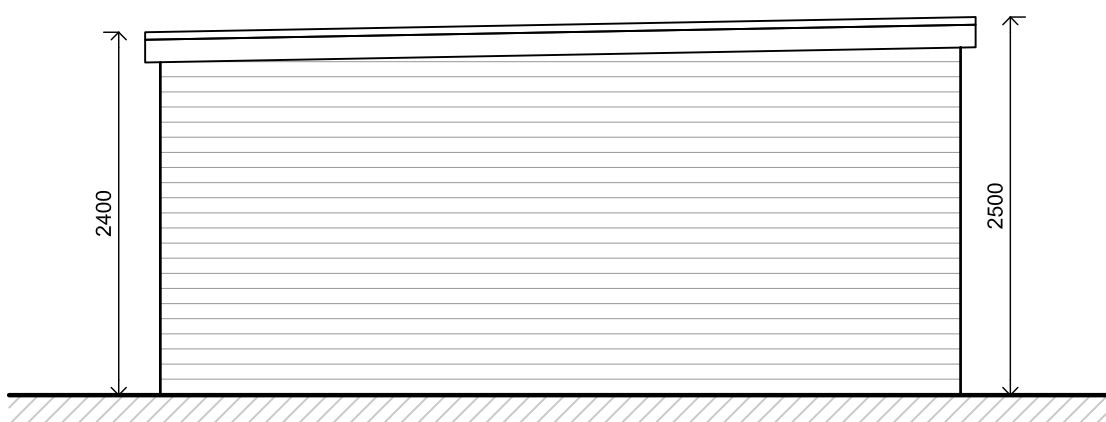

PROPOSED
SIDE ELEVATION
SCALE 1:50

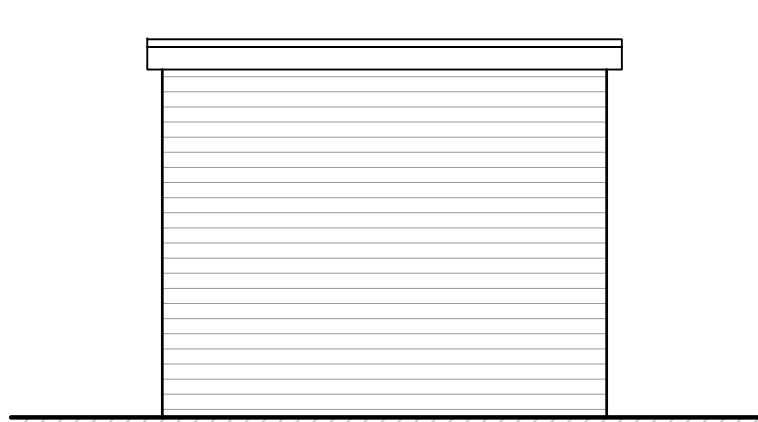

PROPOSED
REAR ELEVATION
SCALE 1:50

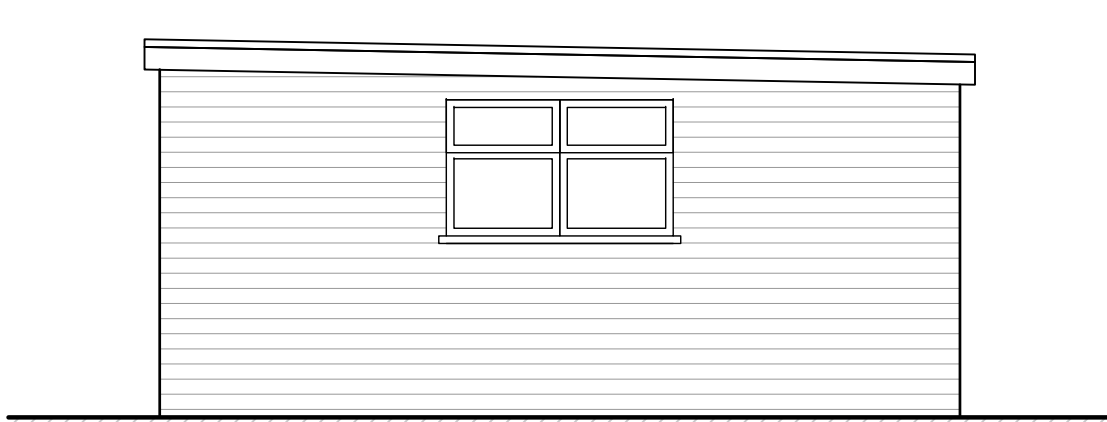

PROPOSED
SIDE ELEVATION
SCALE 1:50

A	28.01.22	AMENDED TO SUIT CLIENT COMMENTS	BR
Rev	Date	Description	Init.

Client

MR SHAH

Project Title
PROPOSED OUTBUILDING

1 WYTELEAF CLOSE, RUISLIP, HA4 7SP
Drawing Title

PROPOSED ELEVATIONS
OPTION 1

Cad File	Sheet Size	Scale
P001	A1	1:100
Drawn by	Drawing Date	Approved by
BR	DEC 2021	NJ
Project No.	Drawing No.	Revision
1895	P205	A

Juttla Architects

2-4 High Street, Ruislip,
Middlesex, HA4 7AR

t 01923 840077 f 01923 840078
info@juttla-architects.com
juttla-architects.com

This drawing is property of Juttla Architects Ltd © and must not be
copied or otherwise reproduced. All dimensions must be checked on
site before commencing work. No dimensions to be scaled from this
drawing. This drawing was produced using AutoCad 2016.

PLANNING ISSUE