



LOCATION PLAN
SCALE 1:1250



PROPOSED
FRONT ELEVATION

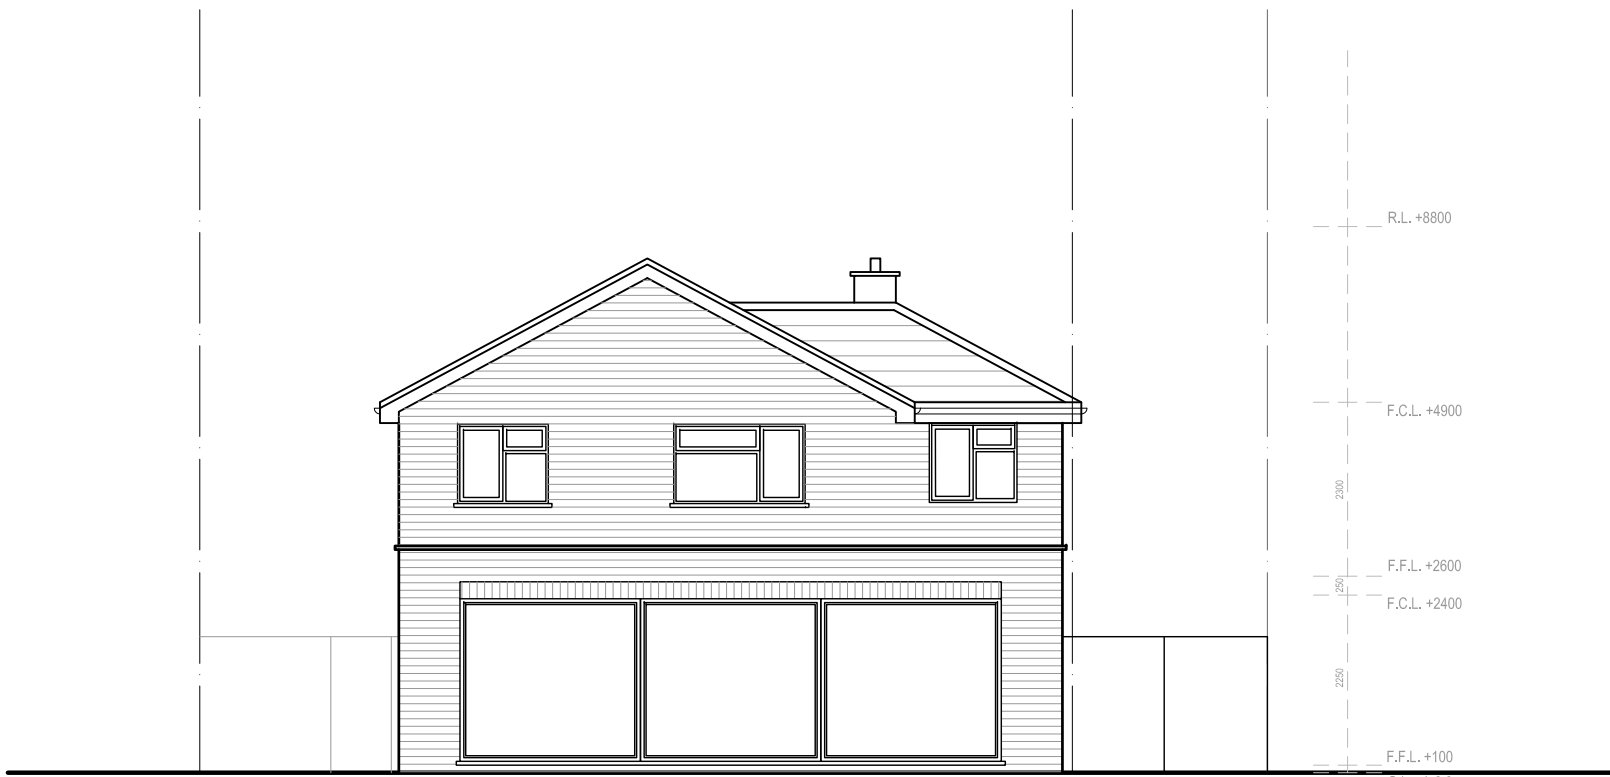

PROPOSED
REAR ELEVATION

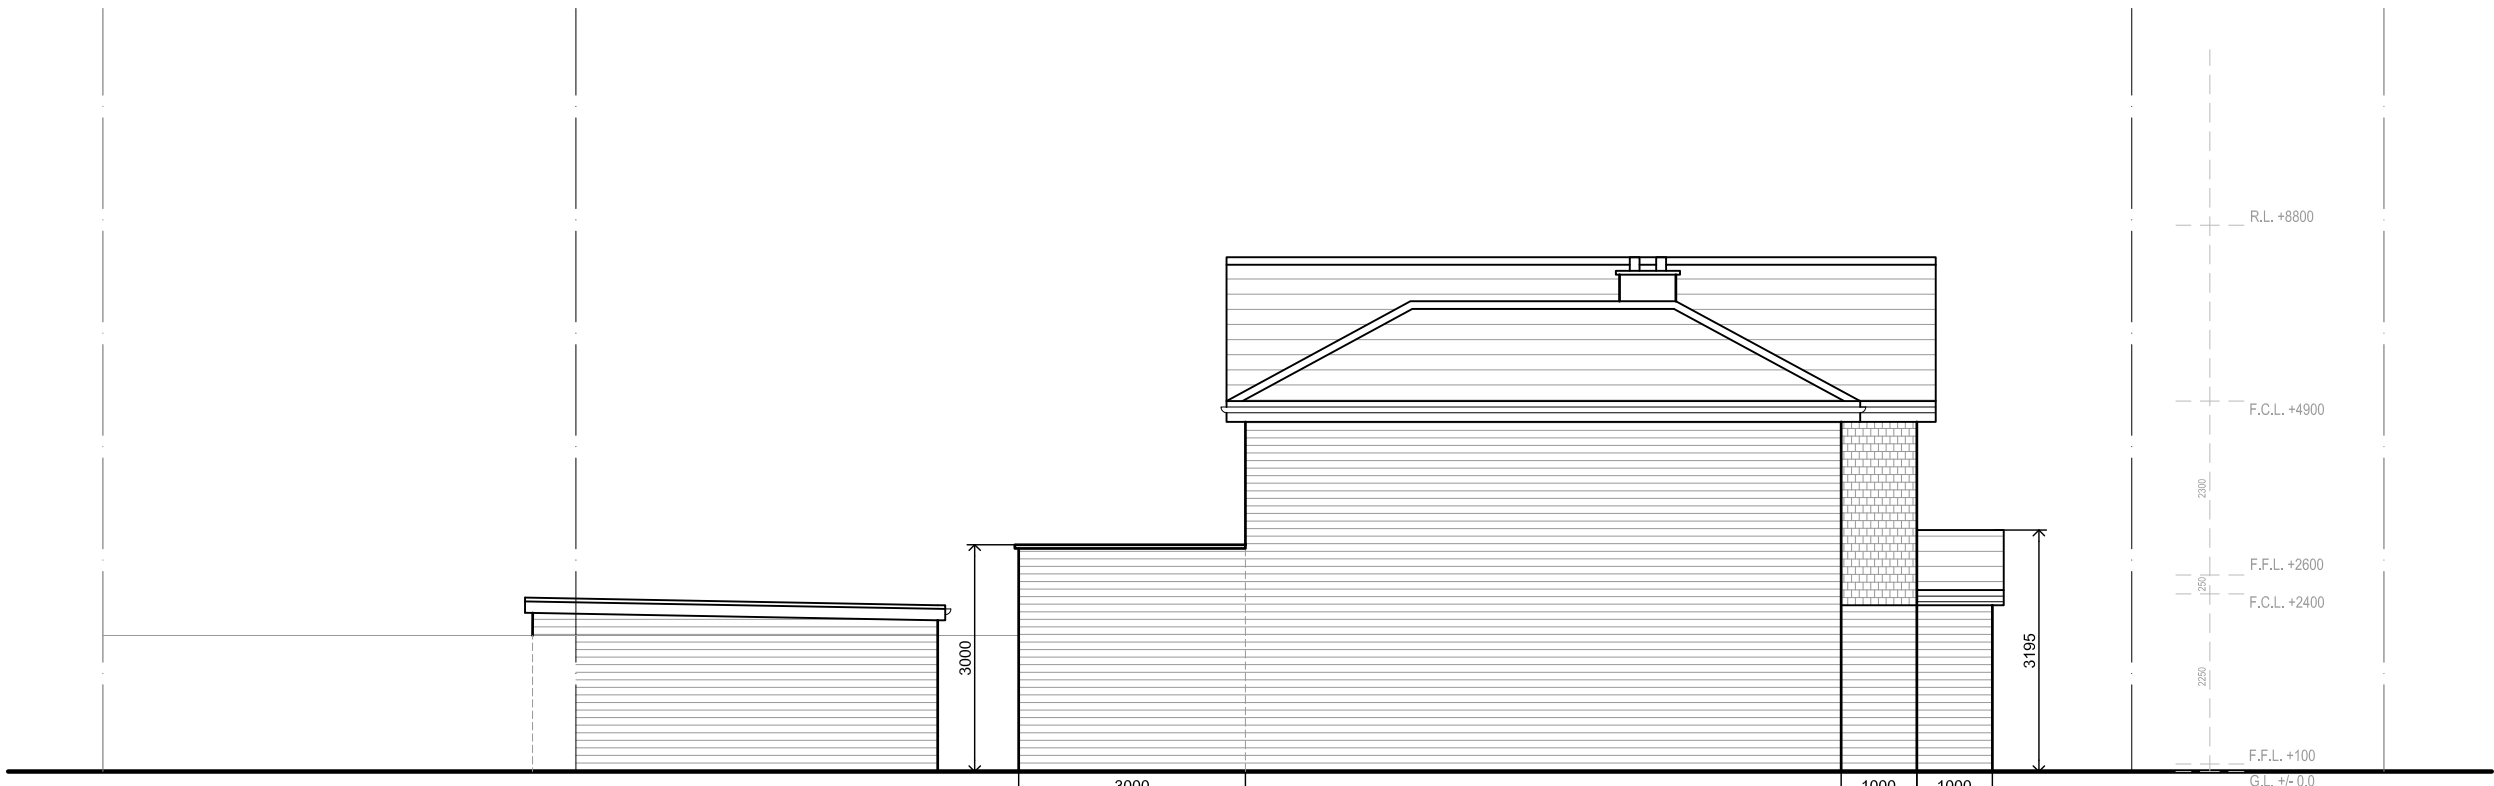

PROPOSED SIDE
NORTH ELEVATION



PROPOSED SIDE
SOUTH ELEVATION

A	28.01.22	AMENDED TO SUIT CLIENT COMMENTS	BR
Rev	Date	Description	Init.

Client

MR SHAH

Project Title
PROPOSED EXTENSION & ALTERATIONS

1 WYTELEAF CLOSE, RUISLIP, HA4 7SP

Drawing Title

PROPOSED ELEVATIONS

OPTION 1

Cad File	Sheet Size	Scale
P001	A1	1:100
Drawn by	Drawing Date	Approved by
BR	DEC 2021	NJ
Project No.	Drawing No.	Revision
1895	P205	A

Juttla Architects

2-4 High Street, Ruislip,
Middlesex, HA4 7AR

t 01923 840077 f 01923 840078
info@juttla-architects.com
juttla-architects.com

This drawing is property of Juttla Architects Ltd © and must not be copied or otherwise reproduced. All dimensions must be checked on site before commencing work. No dimensions to be scaled from this drawing. This drawing was produced using AutoCad 2016.

PLANNING ISSUE