


General Notes

1. New work shown shaded or hatched
2. Demolition generally shown dotted unless otherwise stated
3. W: Wardrobe  
R/L: Rooflight below  
RLA: Rooflight above  
WM: Washing machine

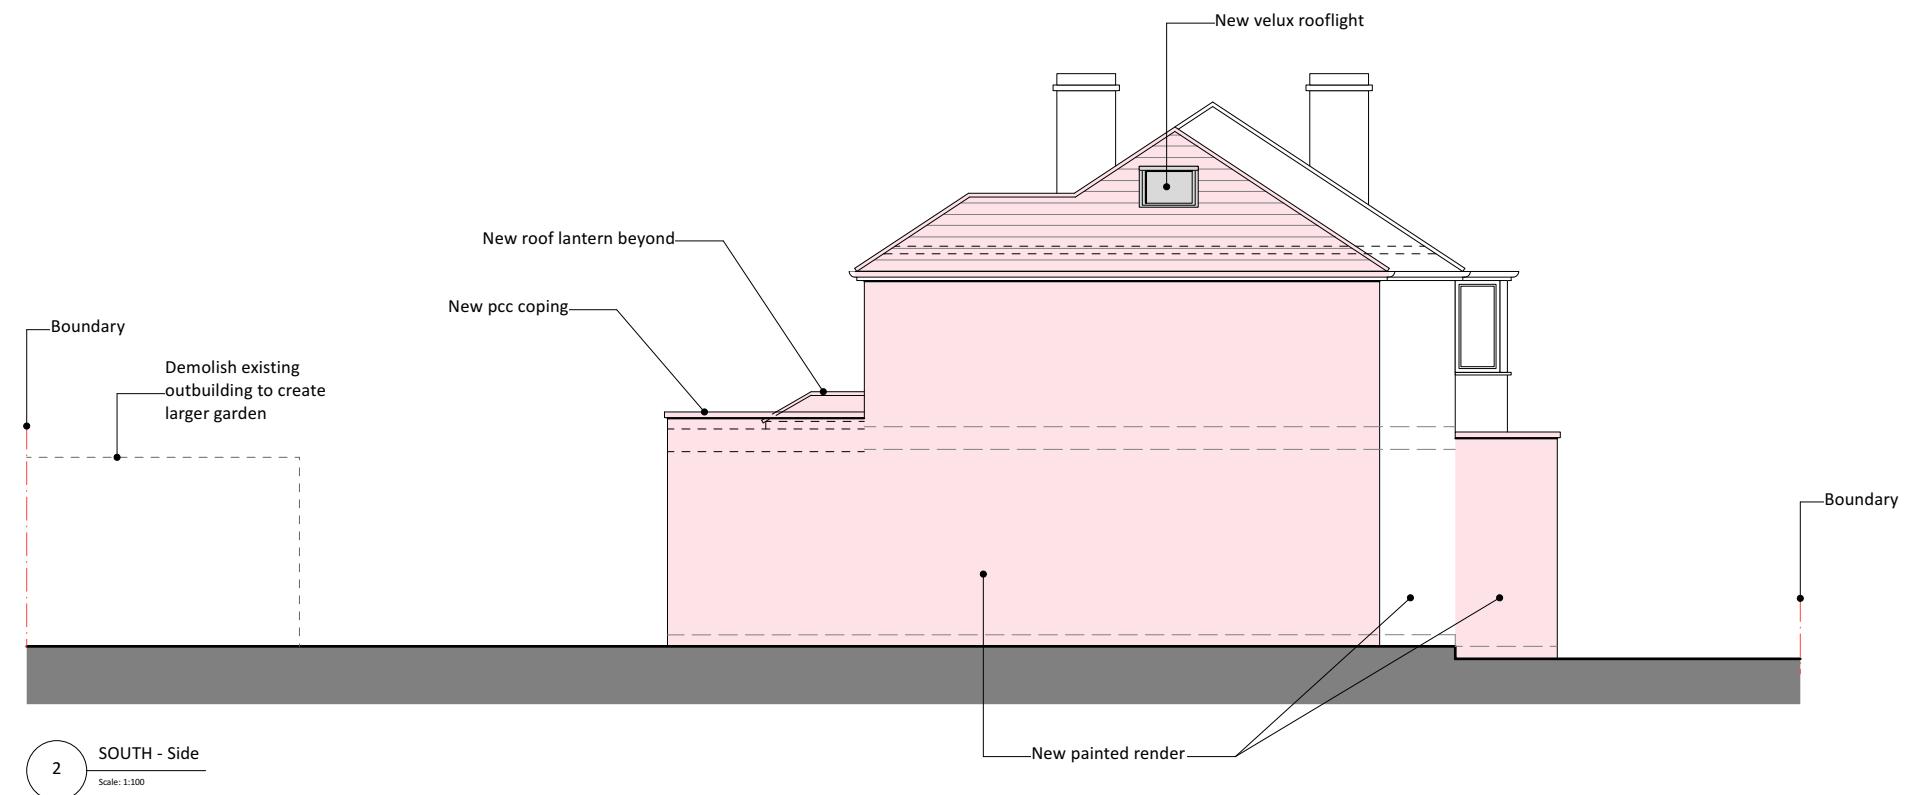

ISSUE DATE REVISION  
NOTE DO NOT SCALE FROM DRAWING. USE FIGURED DIMENSIONS ONLY. CHECK ALL DIMENSIONS ON SITE PRIOR TO ANY CONSTRUCTION AND REPORT ANY DISCREPANCIES TO ARCHITECT OR CA

PROJECT  
**24 Cranford Park Road, Hayes, UB3 4PG**

CLIENT  
**Mr and Mrs Chaggar**

DRAWING  
**PROPOSED EAST & SOUTH ELEVATIONS**



All rights described in chapter IV of the Copyright Designs & Patents Act 1988 have been generally asserted. This Drawing must not be scaled; only figured dimensions should be used. If there are any discrepancies, or contradictions between this and other information, it should be brought to the Architect's attention.

PROJECT # **2010.022** DWG # **REV**  
DATE **15/08/2022**  
SCALE **1:100**  
DRAWN **JC** CHECKED **CHKD**  
**C13**

