


General Notes

1. New work shown shaded or hatched
2. Demolition generally shown dotted unless otherwise stated
3. W: Wardrobe
R/L: Roofflight below
RLA: Roofflight above
WM: Washing machine

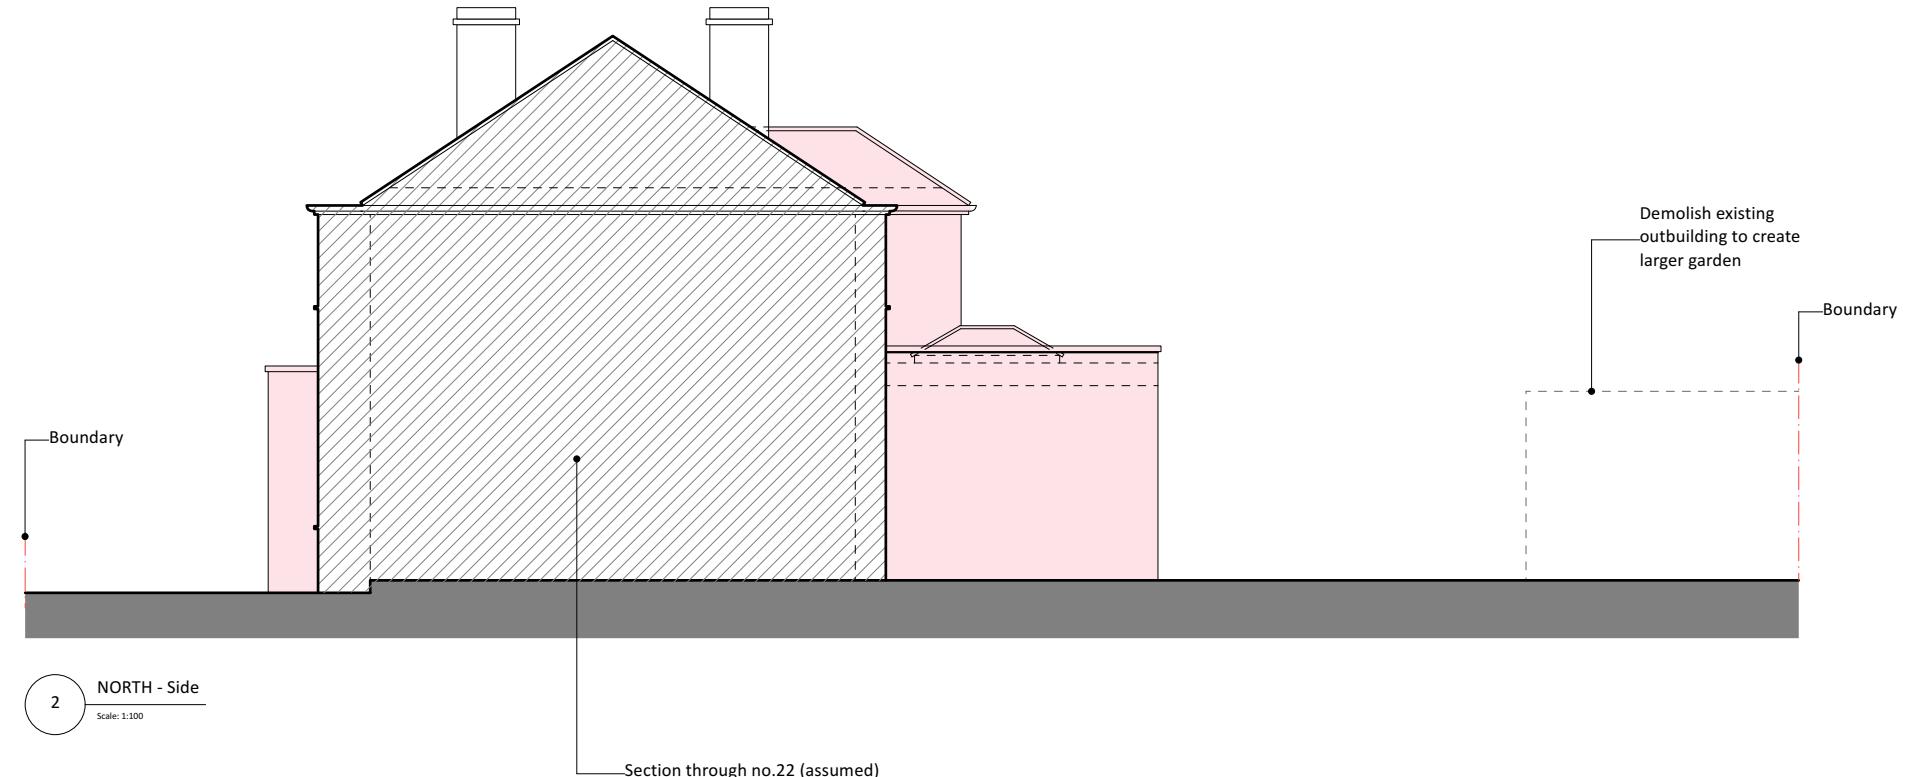

ISSUE DATE REVISION
NOTE DO NOT SCALE FROM DRAWING. USE FIGURED DIMENSIONS ONLY. CHECK ALL DIMENSIONS ON SITE PRIOR TO ANY CONSTRUCTION AND REPORT ANY DISCREPANCIES TO ARCHITECT OR CA

PROJECT
24 Cranford Park Road, Hayes, UB3 4PG

CLIENT
Mr and Mrs Chaggar

DRAWING
PROPOSED WEST & NORTH ELEVATIONS



All rights described in chapter IV of the Copyright Designs & Patents Act 1988 have been generally asserted. This Drawing must not be scaled; only figured dimensions should be used. If there are any discrepancies, or contradictions between this and other information, it should be brought to the Architect's attention.

PROJECT # **2010.022** DWG # **REV**
DATE **15/08/2022**
SCALE **1:100**
DRAWN **JC** CHECKED **CHKD**

C14

0 1 2 3 4 5 M

Akaal Associates Ltd trading as aa+ architects
Moor House Farm Lower Road Denham Uxbridge UB9 5EN
t 01895 834961 e info@aa-plus.uk w aa-plus.uk