


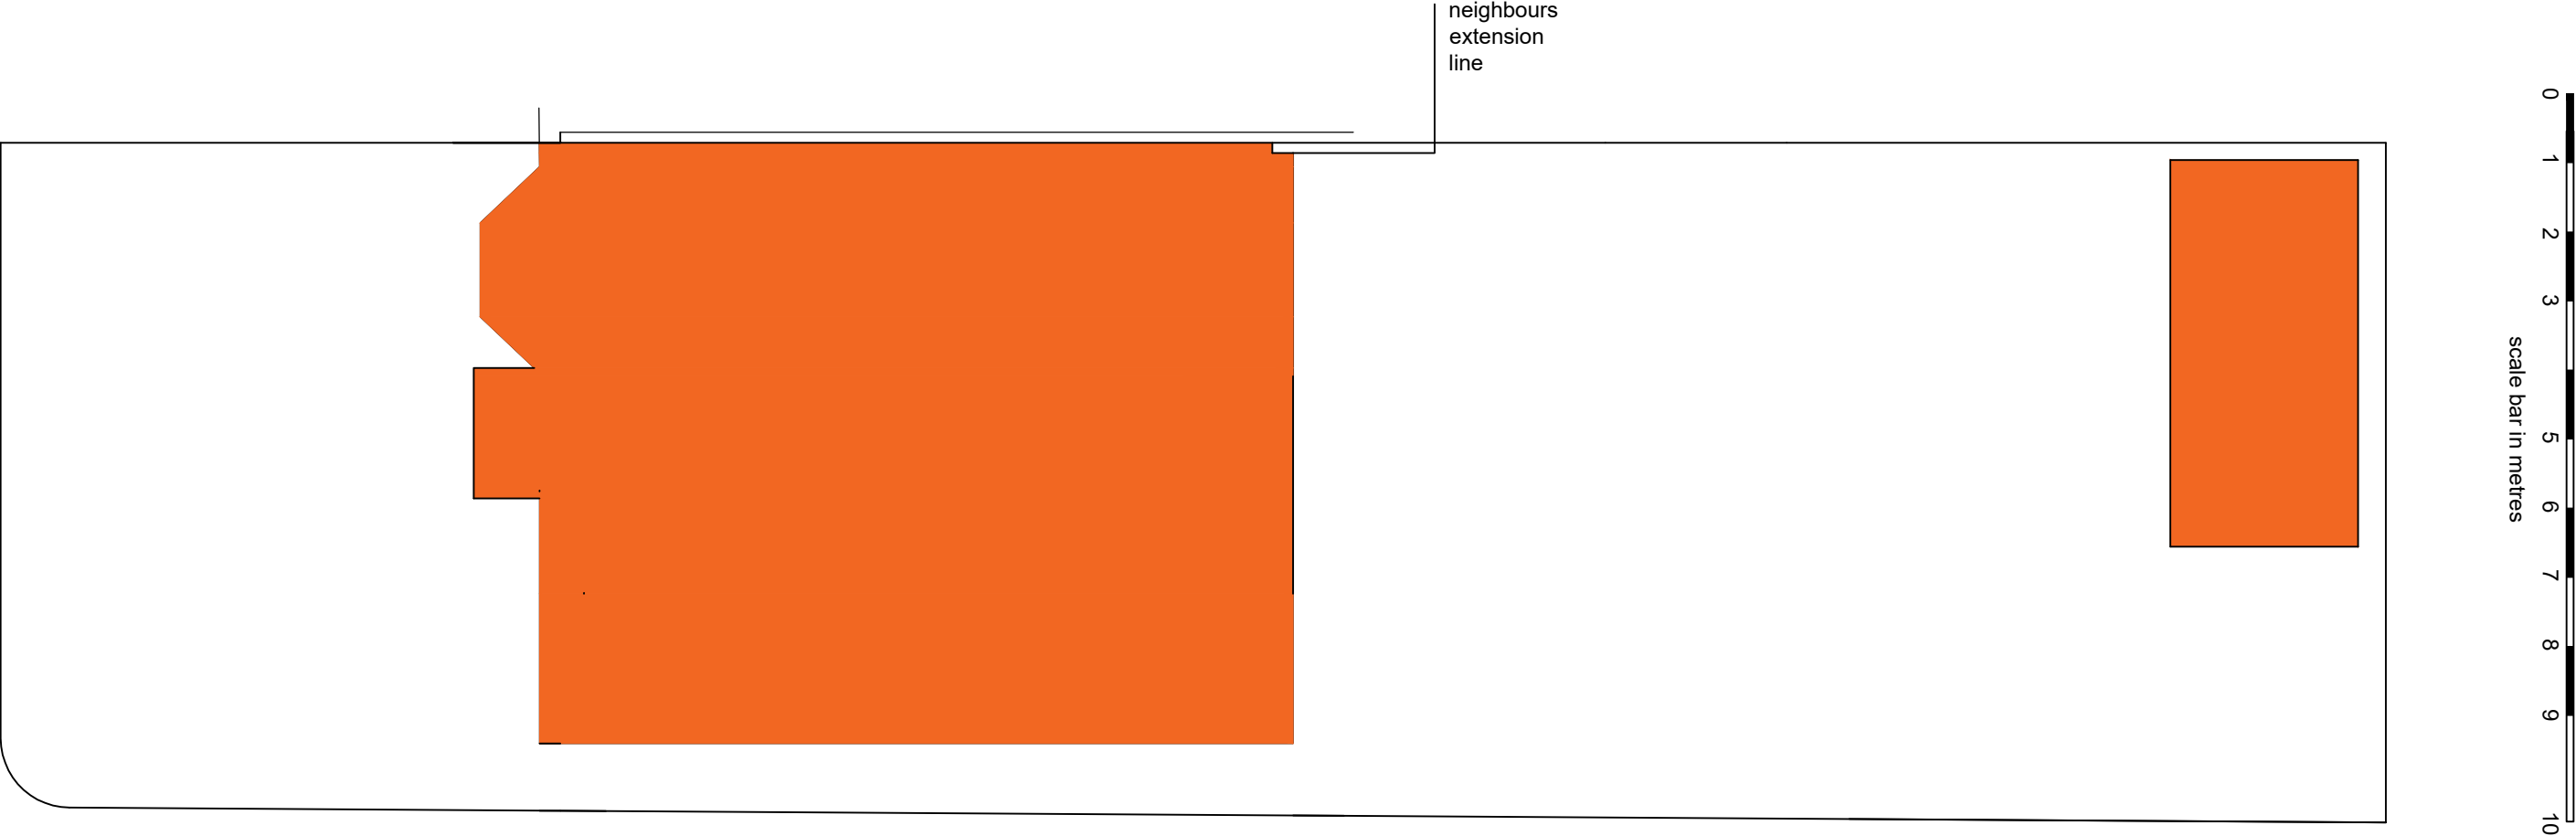

EXISTING SITE PLAN

MITUL SHAH 11 WENTWORTH DRIVE, PINNER, HA5 2PS		SCALE 1:100	DRAWING REF: 2025/28
DRAWING TITLE EXISTING SITE PLAN	REVISIONS	DATE 16TH SEPT 2025	DRAWING No. 1