


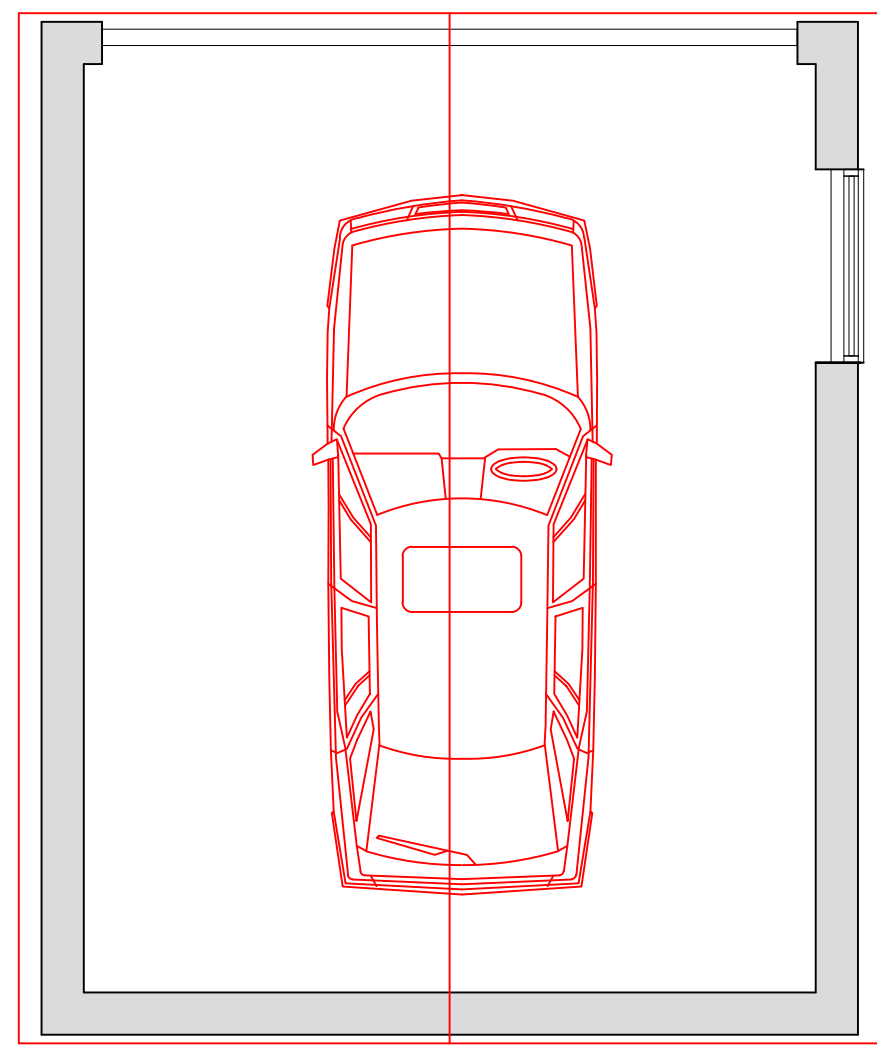


 


EXISTING GROUND FLOOR PLAN

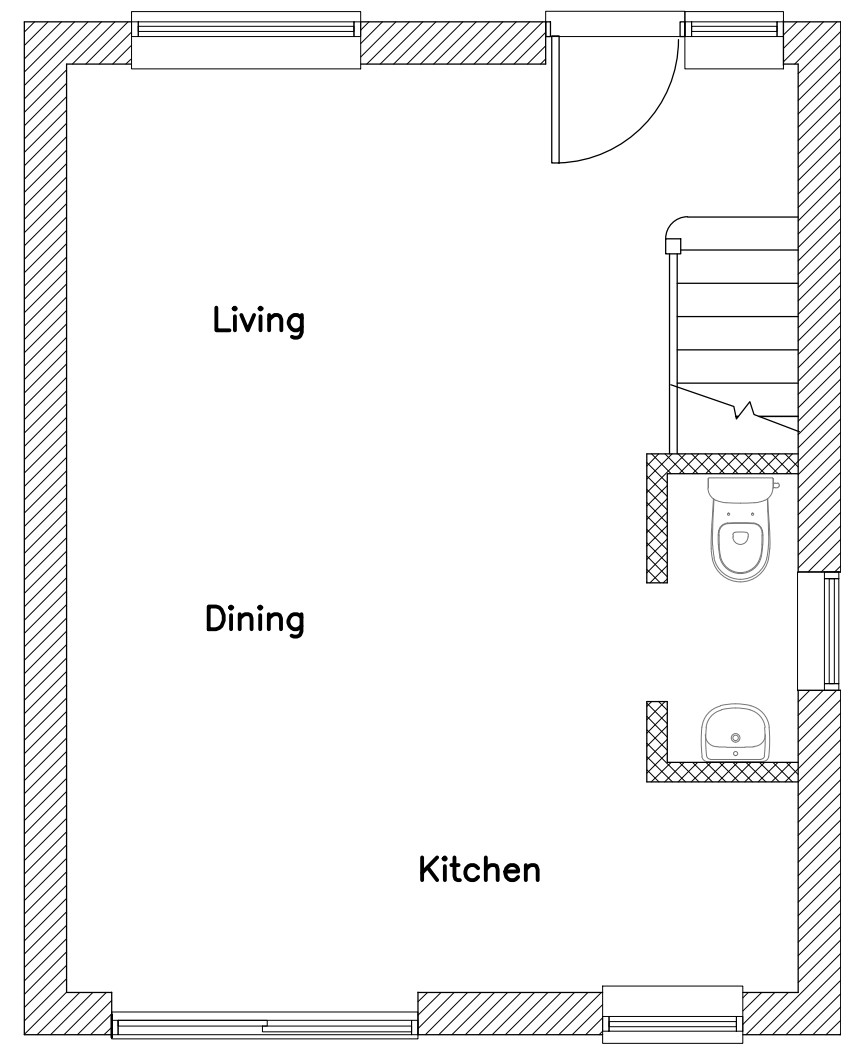



PROPOSED GROUND FLOOR PLAN

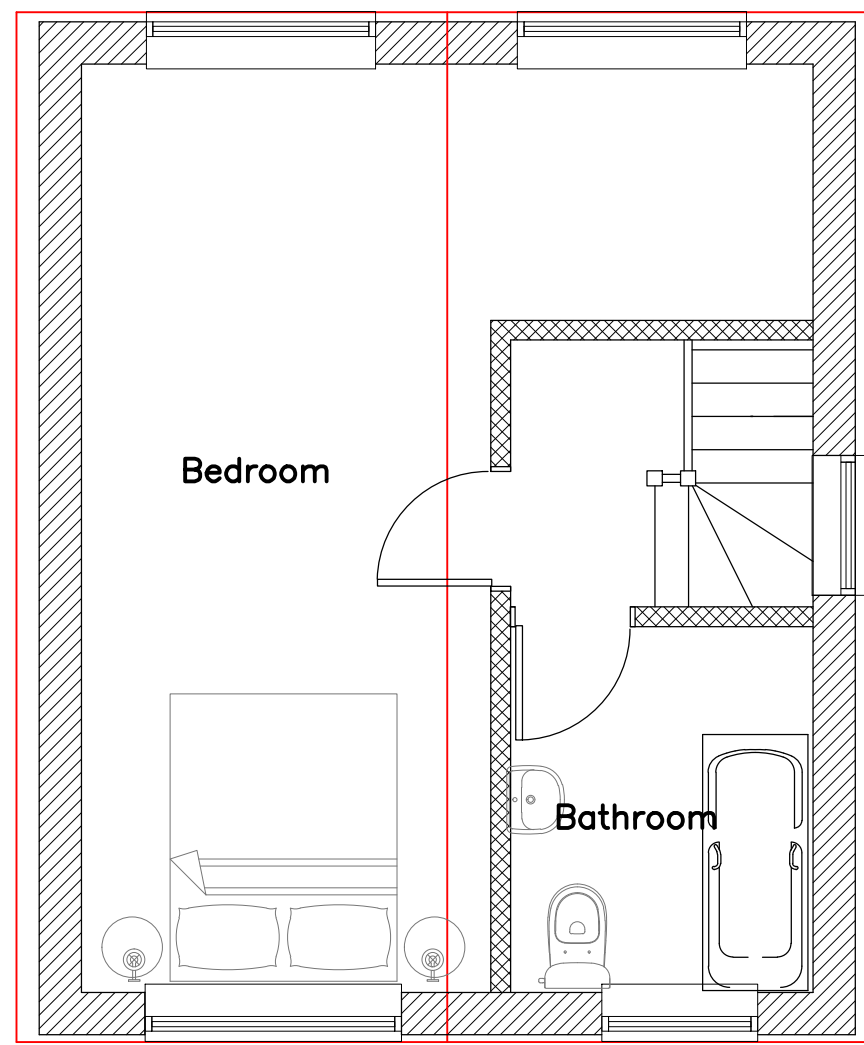


PROPOSED FIRST FLOOR PLAN

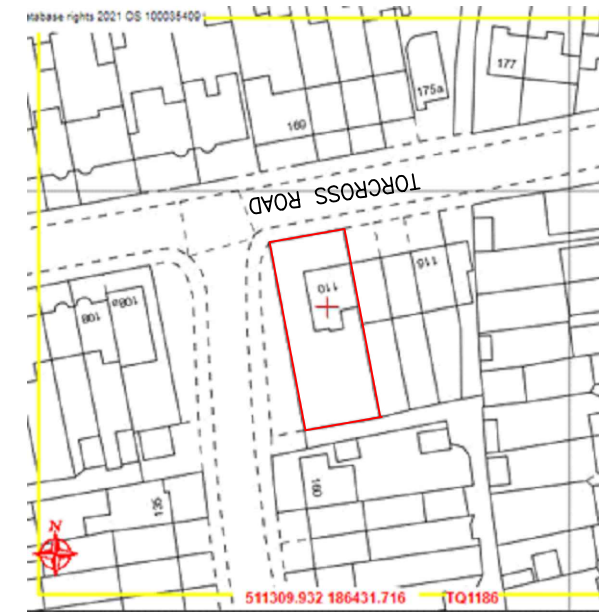


SITE LOCATION PLAN
(1:1250)

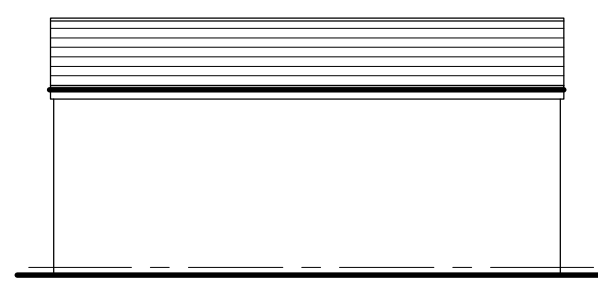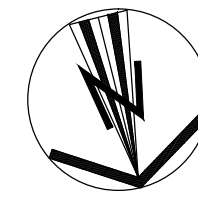


EXISTING NORTH ELEVATION
1:100

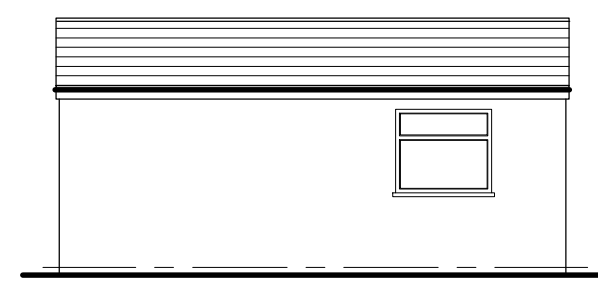


EXISTING SOUTH ELEVATION
1:100

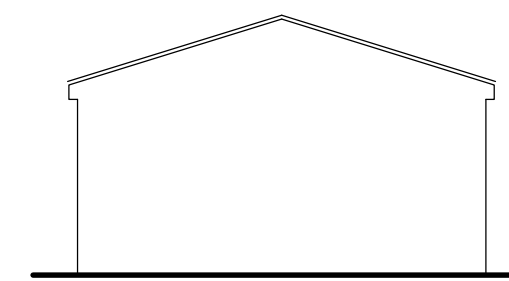


EXISTING EAST ELEVATION
1:100

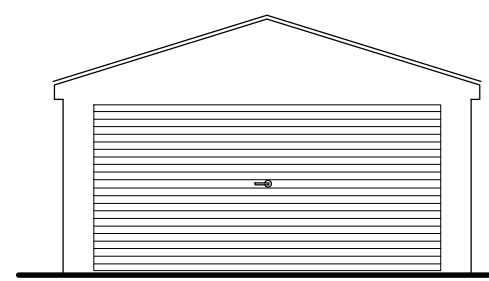

EXISTING WEST ELEVATION
1:100

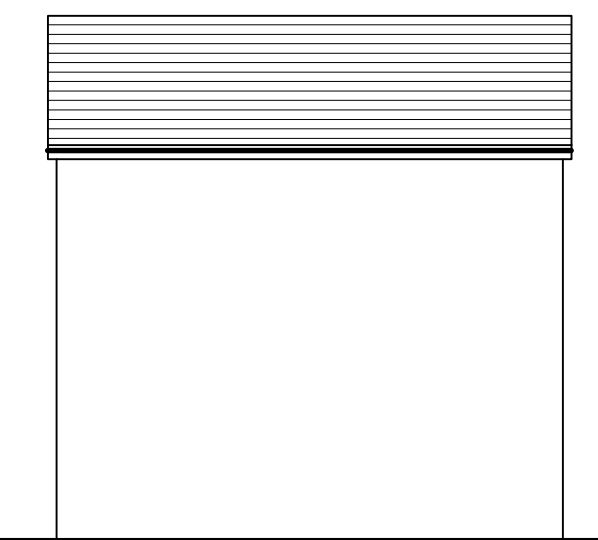

PROPOSED NORTH ELEVATION
1:100

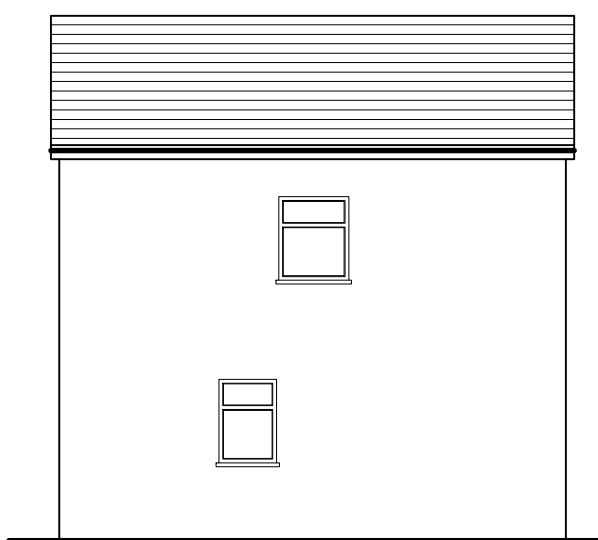


PROPOSED SOUTH ELEVATION
1:100




PROPOSED EAST ELEVATION
1:100




PROPOSED WEST ELEVATION
1:100

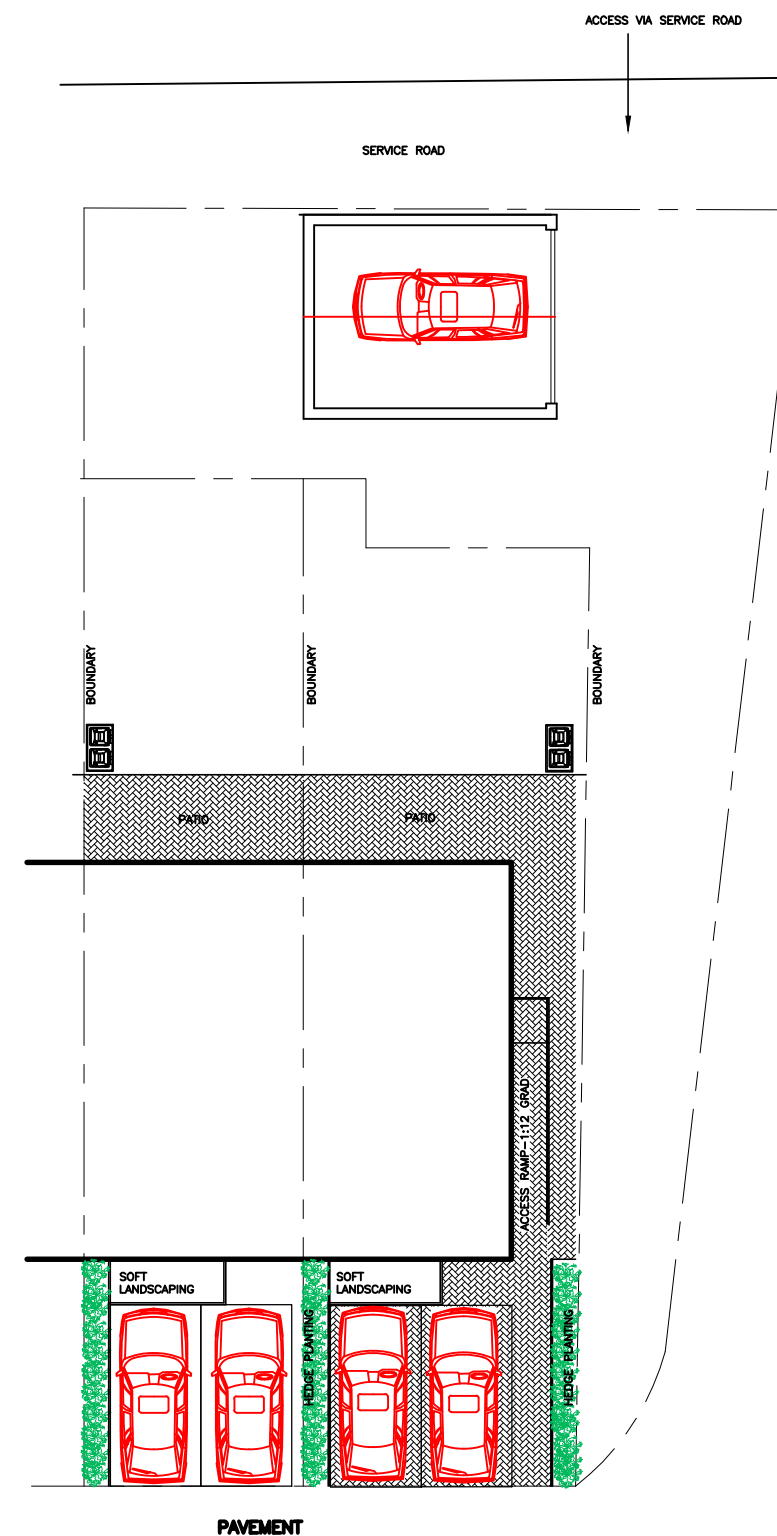

EXISTING BLOCK PLAN
(1:200)

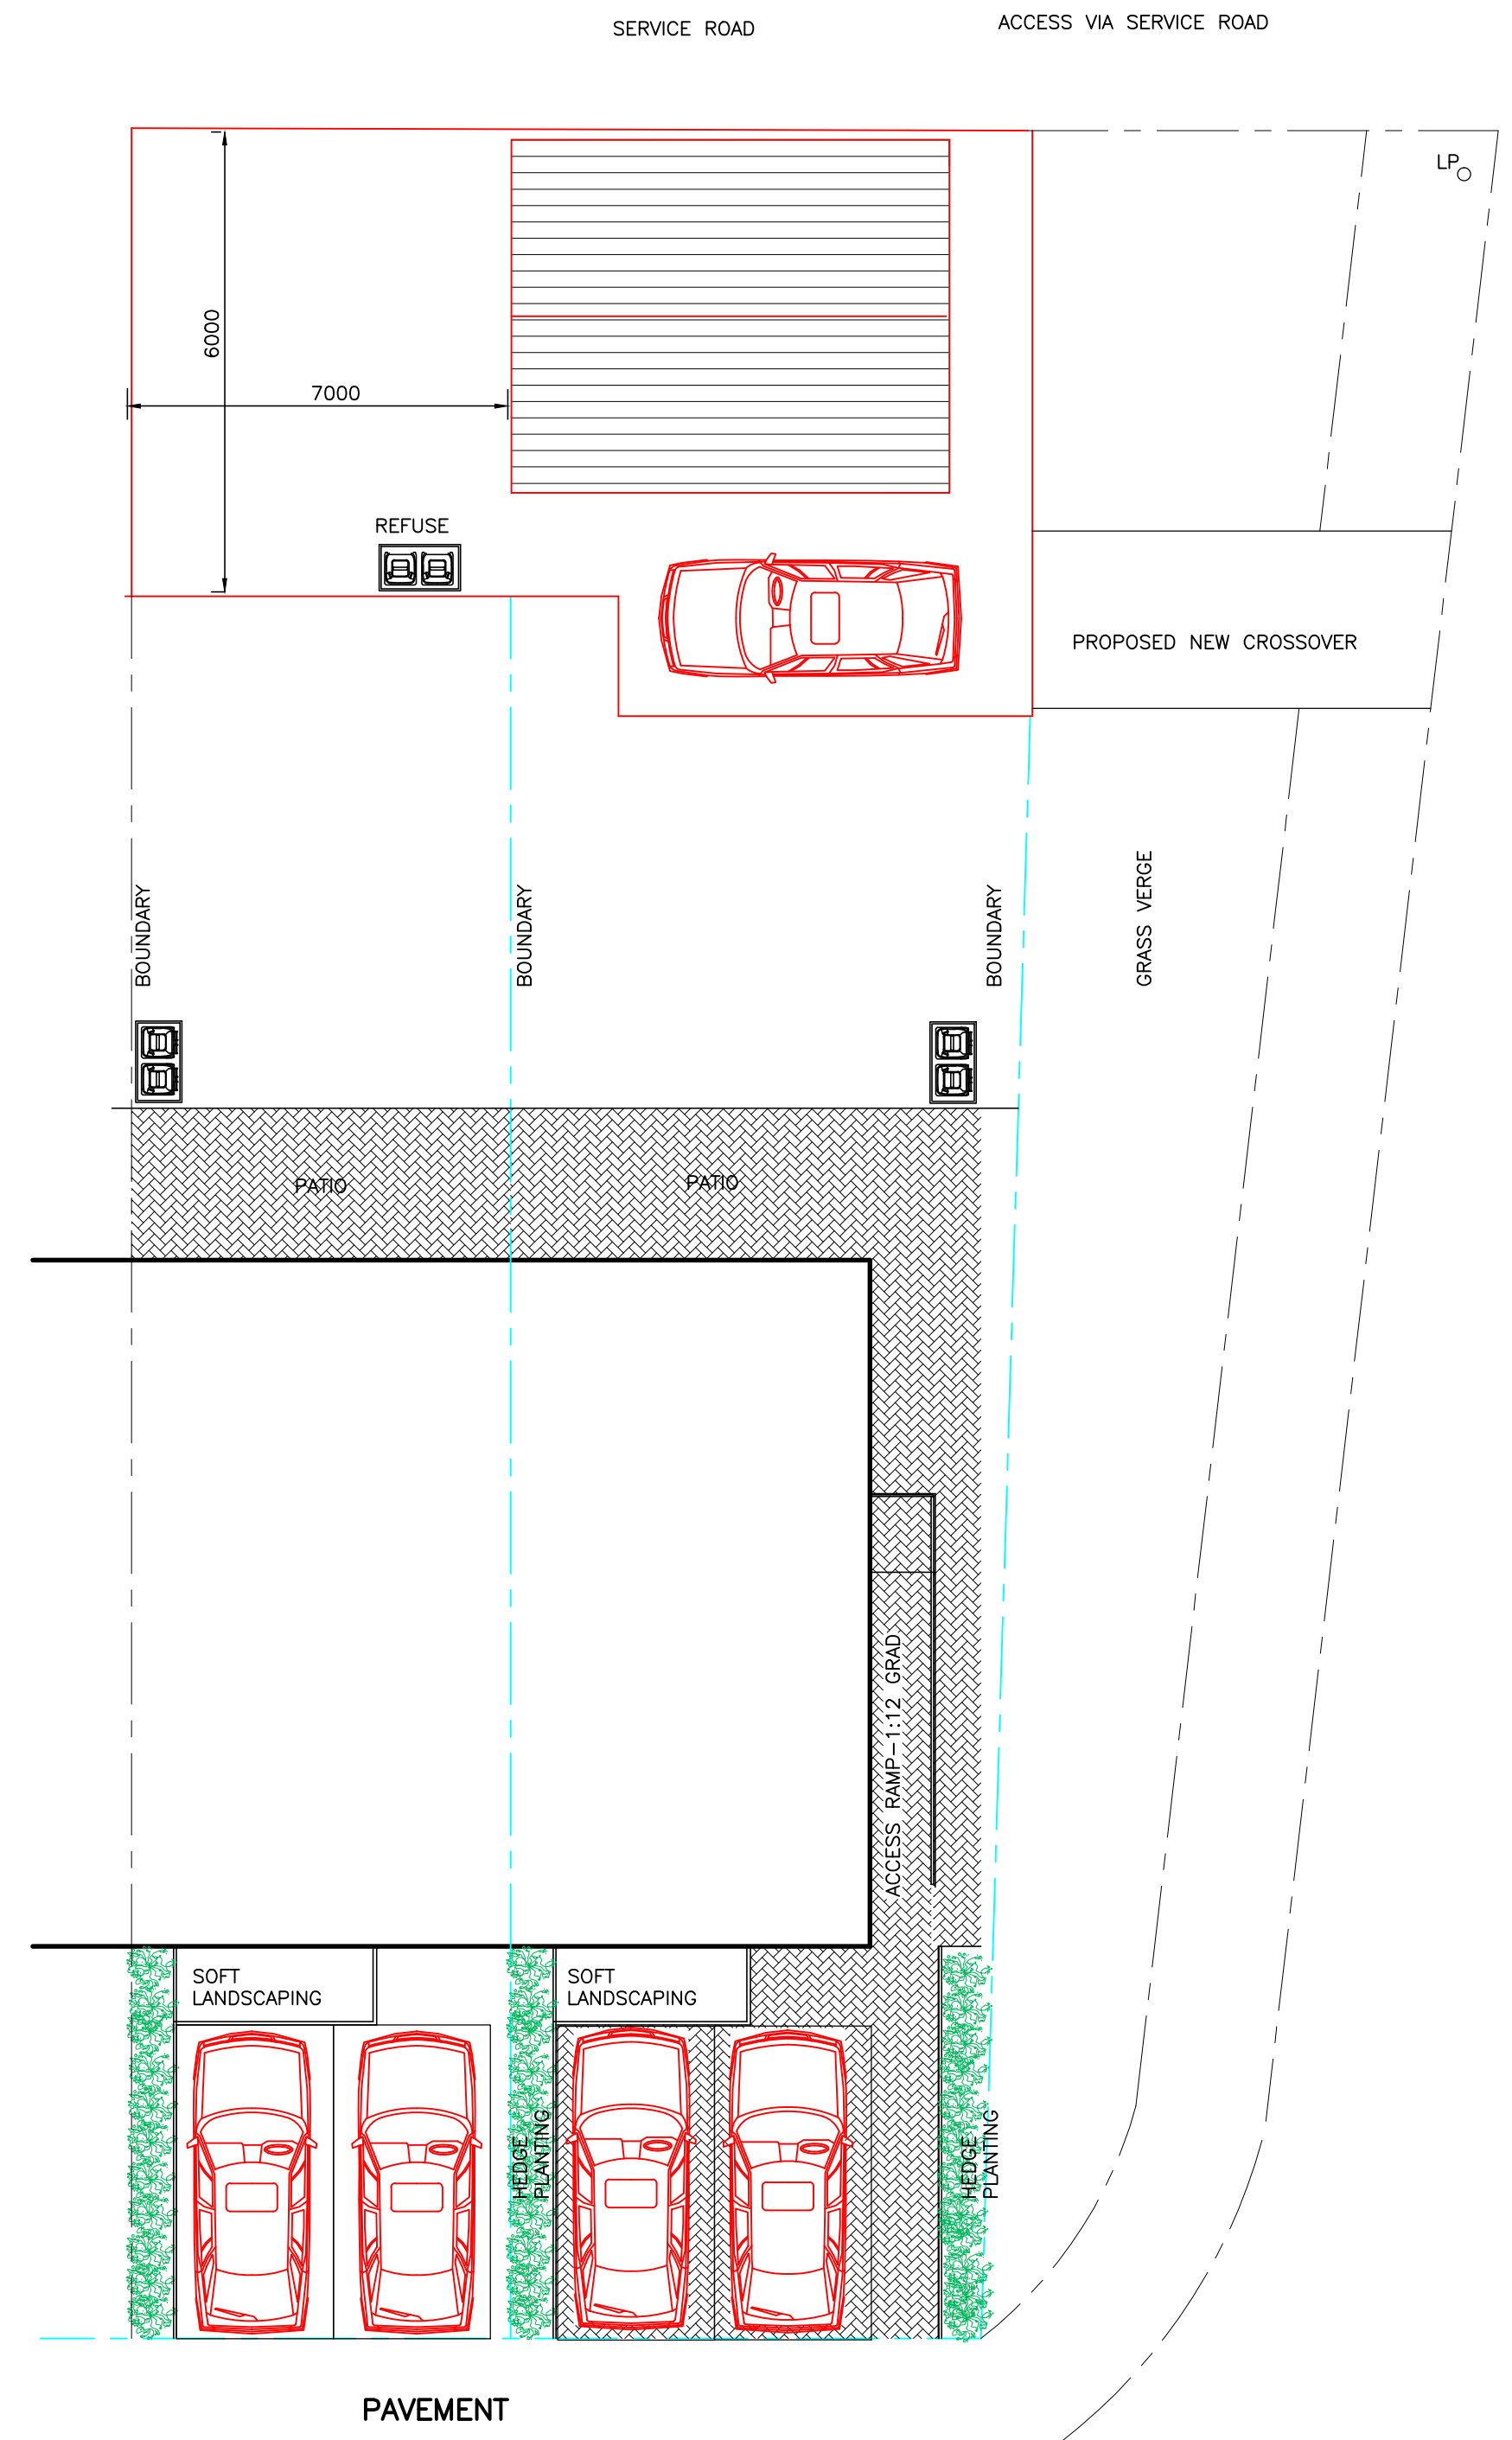

PROPOSED SITE PLAN
1:100

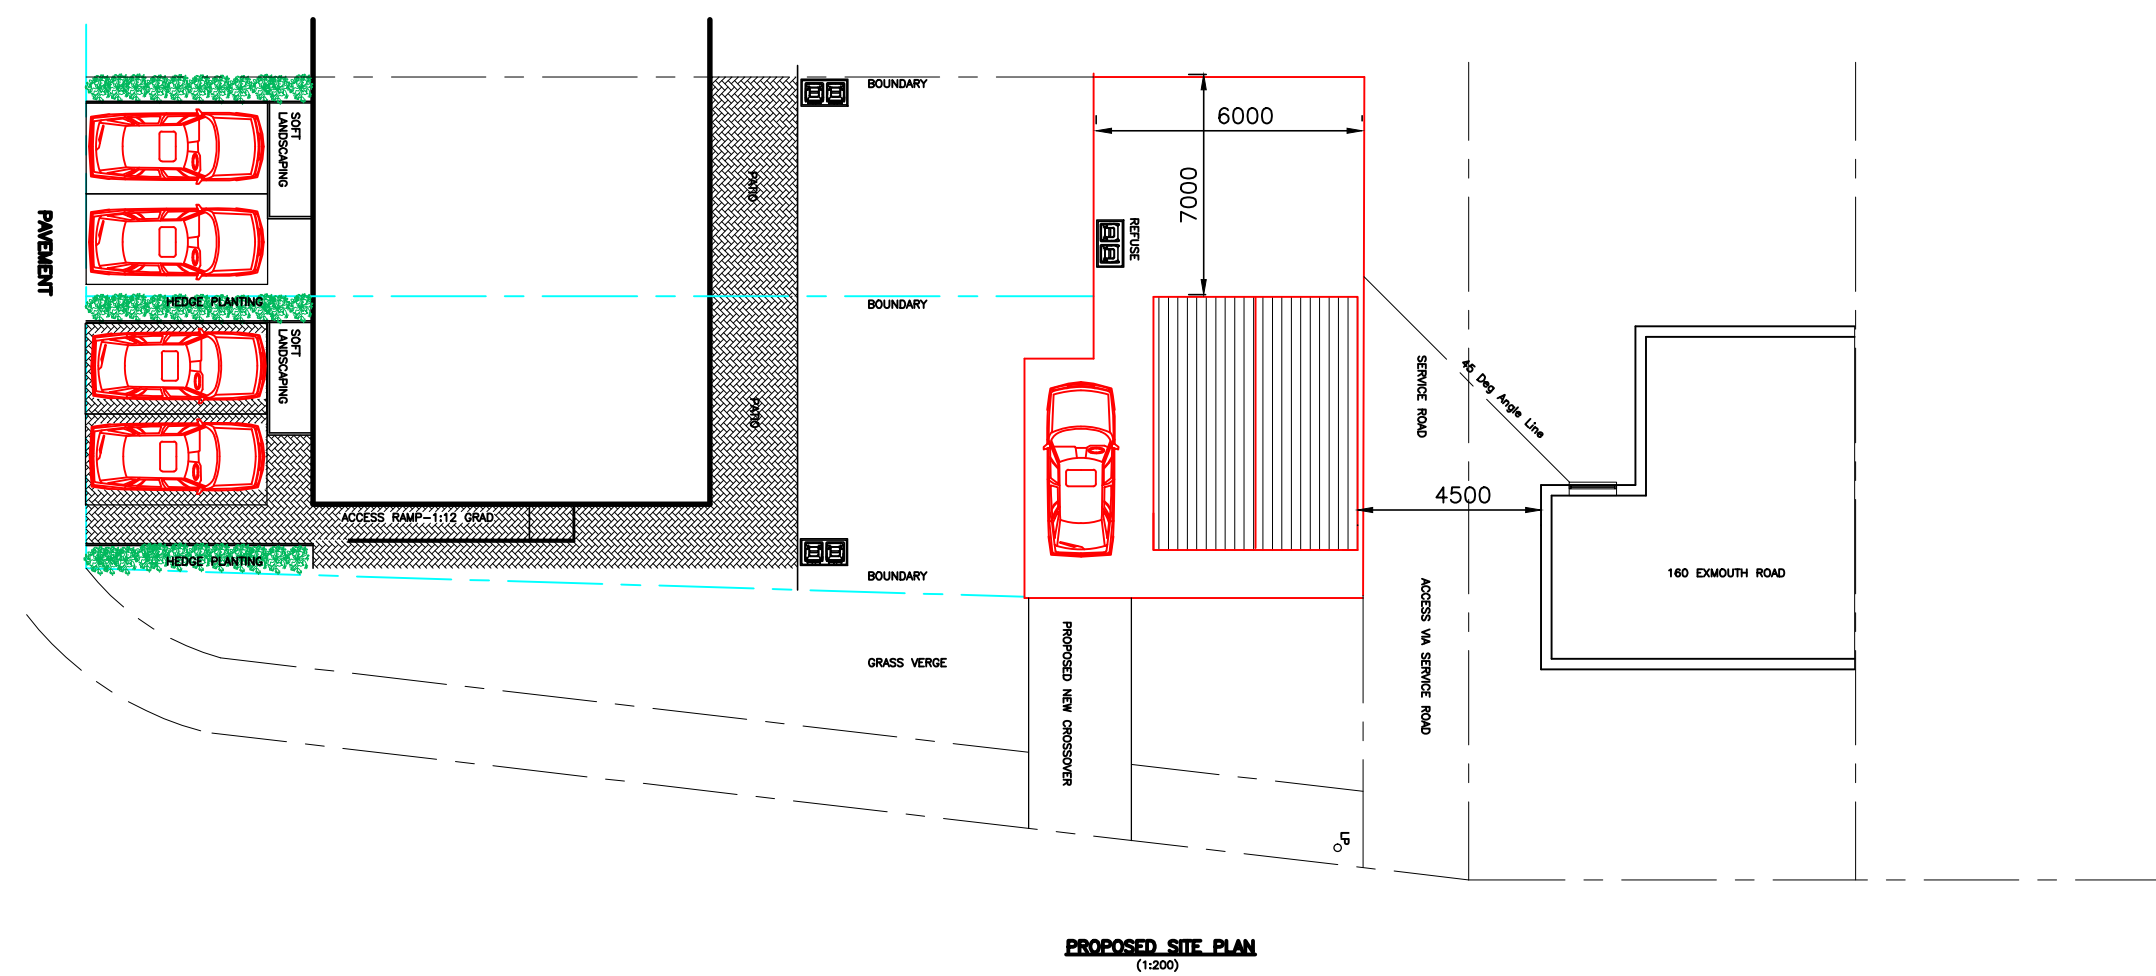

PROPOSED SITE PLAN
(1:200)



PROPOSED STREET SCENE
1:100

Rev	Description	Date
KDA Designs Ltd. Architectural & Structural Services kevin@kdadesigns.co.uk This drawing is property of Mr Kevin D Keadle. The information it contains is copyright and is not to be copied or used without prior permission.		
Project REAR OF 110 TORCROSS ROAD RUISLIP MIDDLESEX		
Drawing PROPOSED CONVERSION OF GARAGE INTO 2 STOREY 1 BEDROOM SINGLE FAMILY DWELLING		
Drawn KDA	Checked	
Scale A1@1:50	Date MAY 2023	
Dwg. No. 110TR/P200	Rev	