
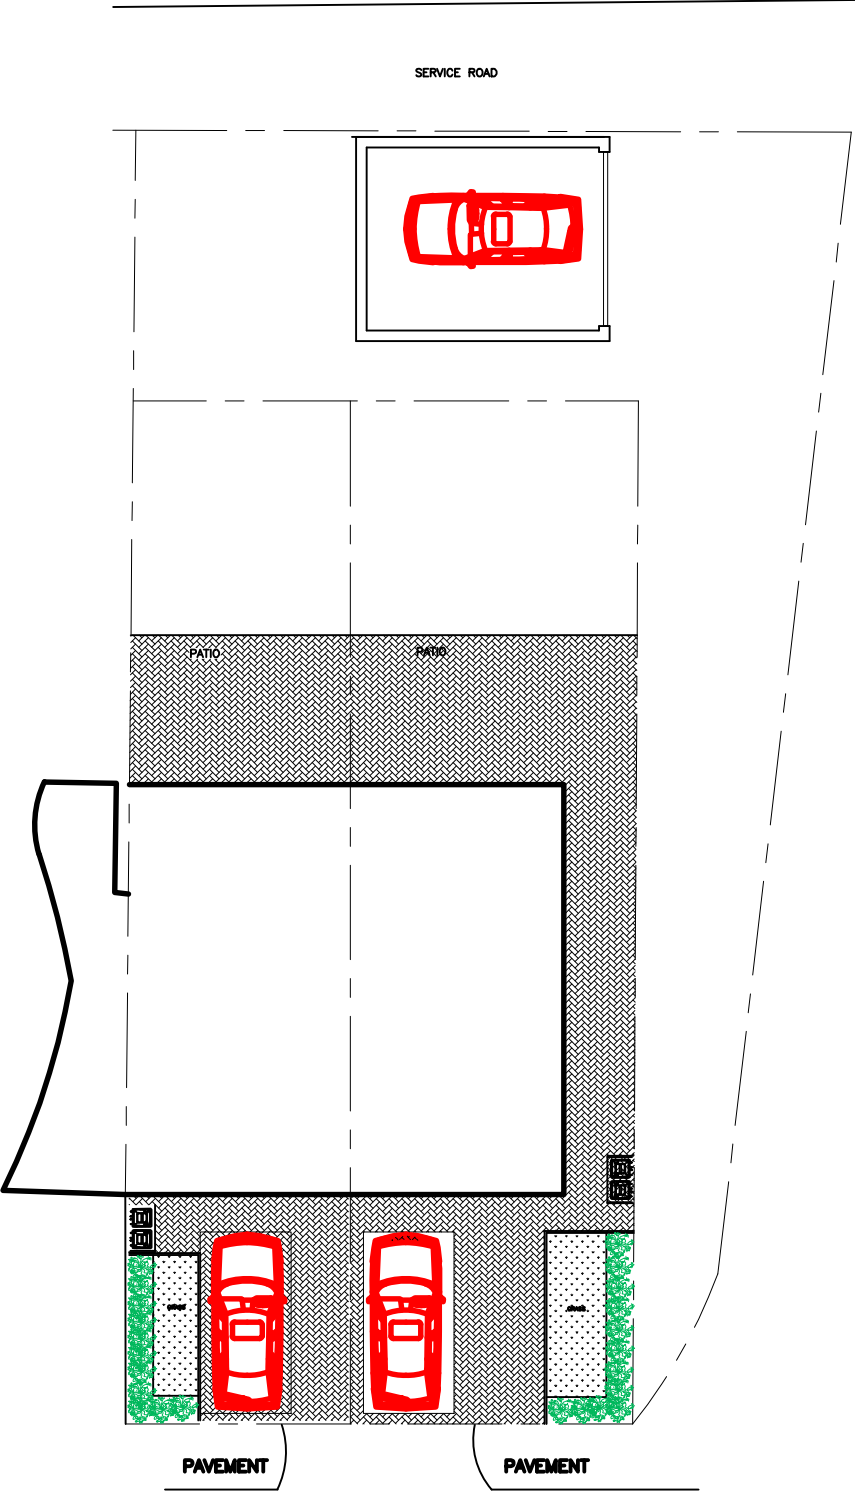
 


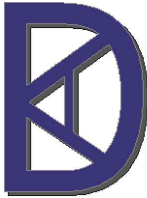

PROPOSED SITE PLAN
(1:200)

Rev	Description	Date
 KDA Designs Ltd. Architectural & Structural Services T:020 8969 9433 M:07739 427023 kevin@kdadesigns.co.uk This drawing is property of Mr Kevin D'Austin. The information it contains is copyright and is not to be copied or used without prior permission.		
Project 110 TORCROSS ROAD RUISLIP MIDDLESEX HA4 OTG		
Drawing PROPOSED SITE PLAN		
Drawn KDA	Checked	
Scale A3@1:50	Date DEC. 2023	
Drg. No. 110TR/SP/01		Rev