





EXISTING FRONT (NORTH) ELEVATION

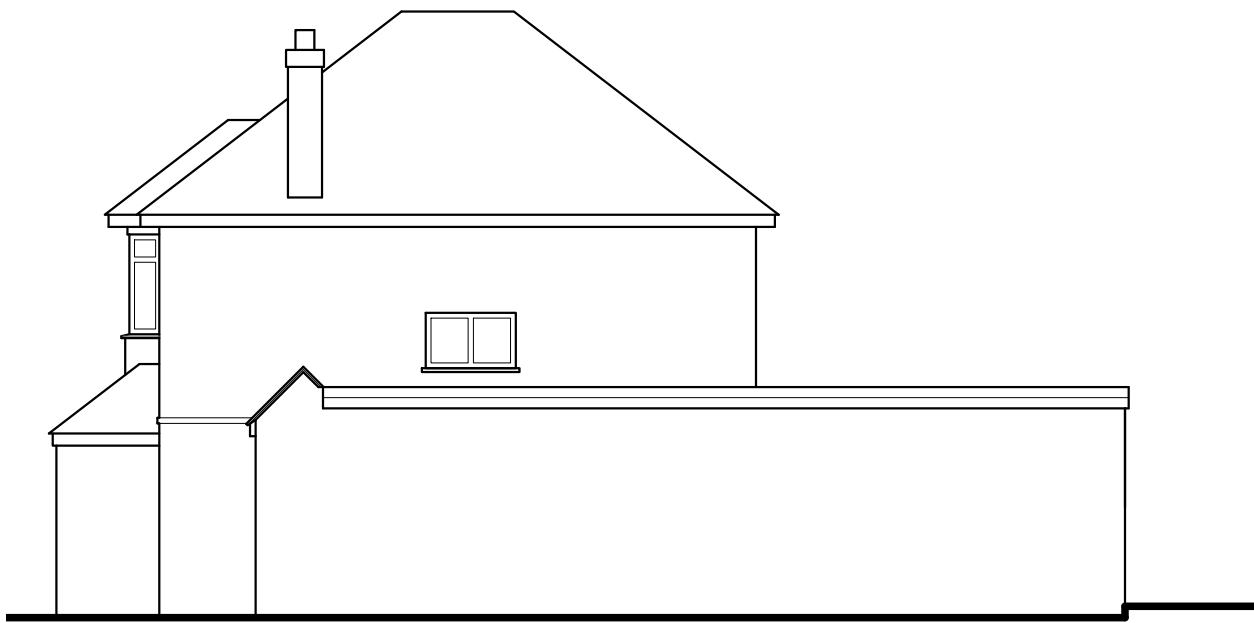


EXISTING SIDE (EAST) ELEVATION




EXISTING REAR (SOUTH) ELEVATION

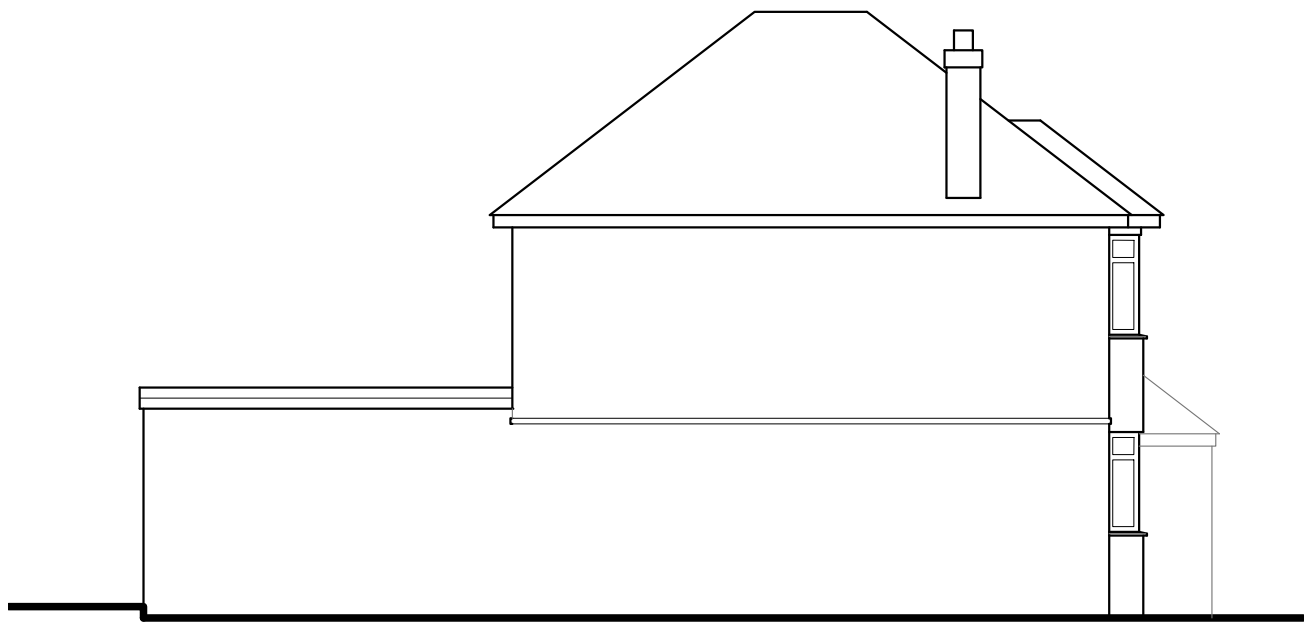


EXISTING SIDE (WEST) ELEVATION

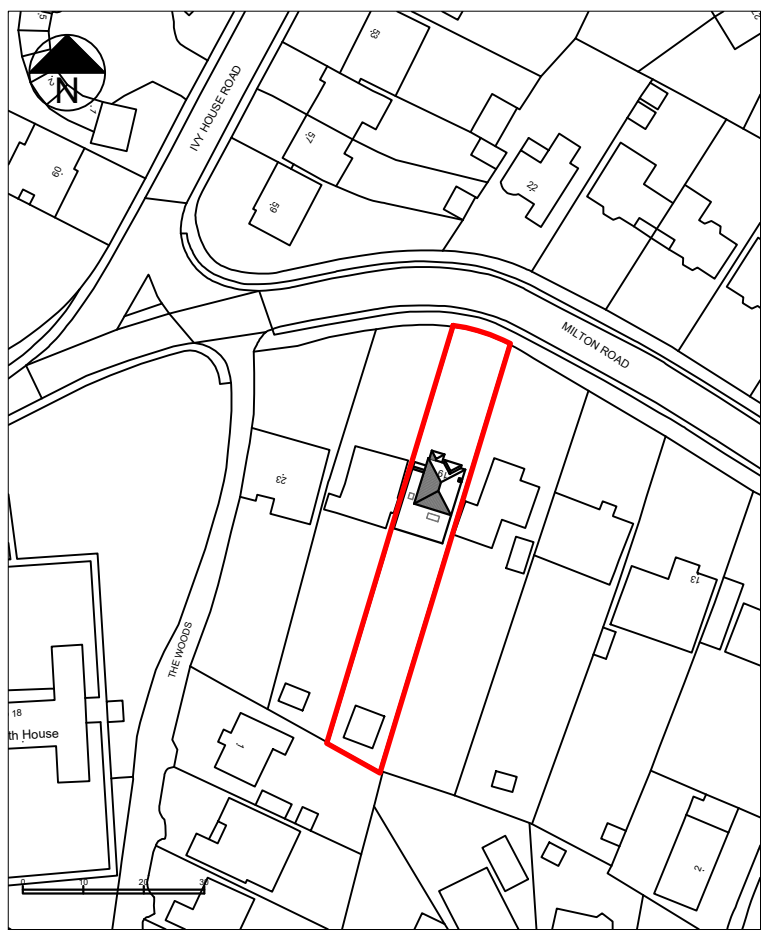


LOCATION PLAN (1:1250)

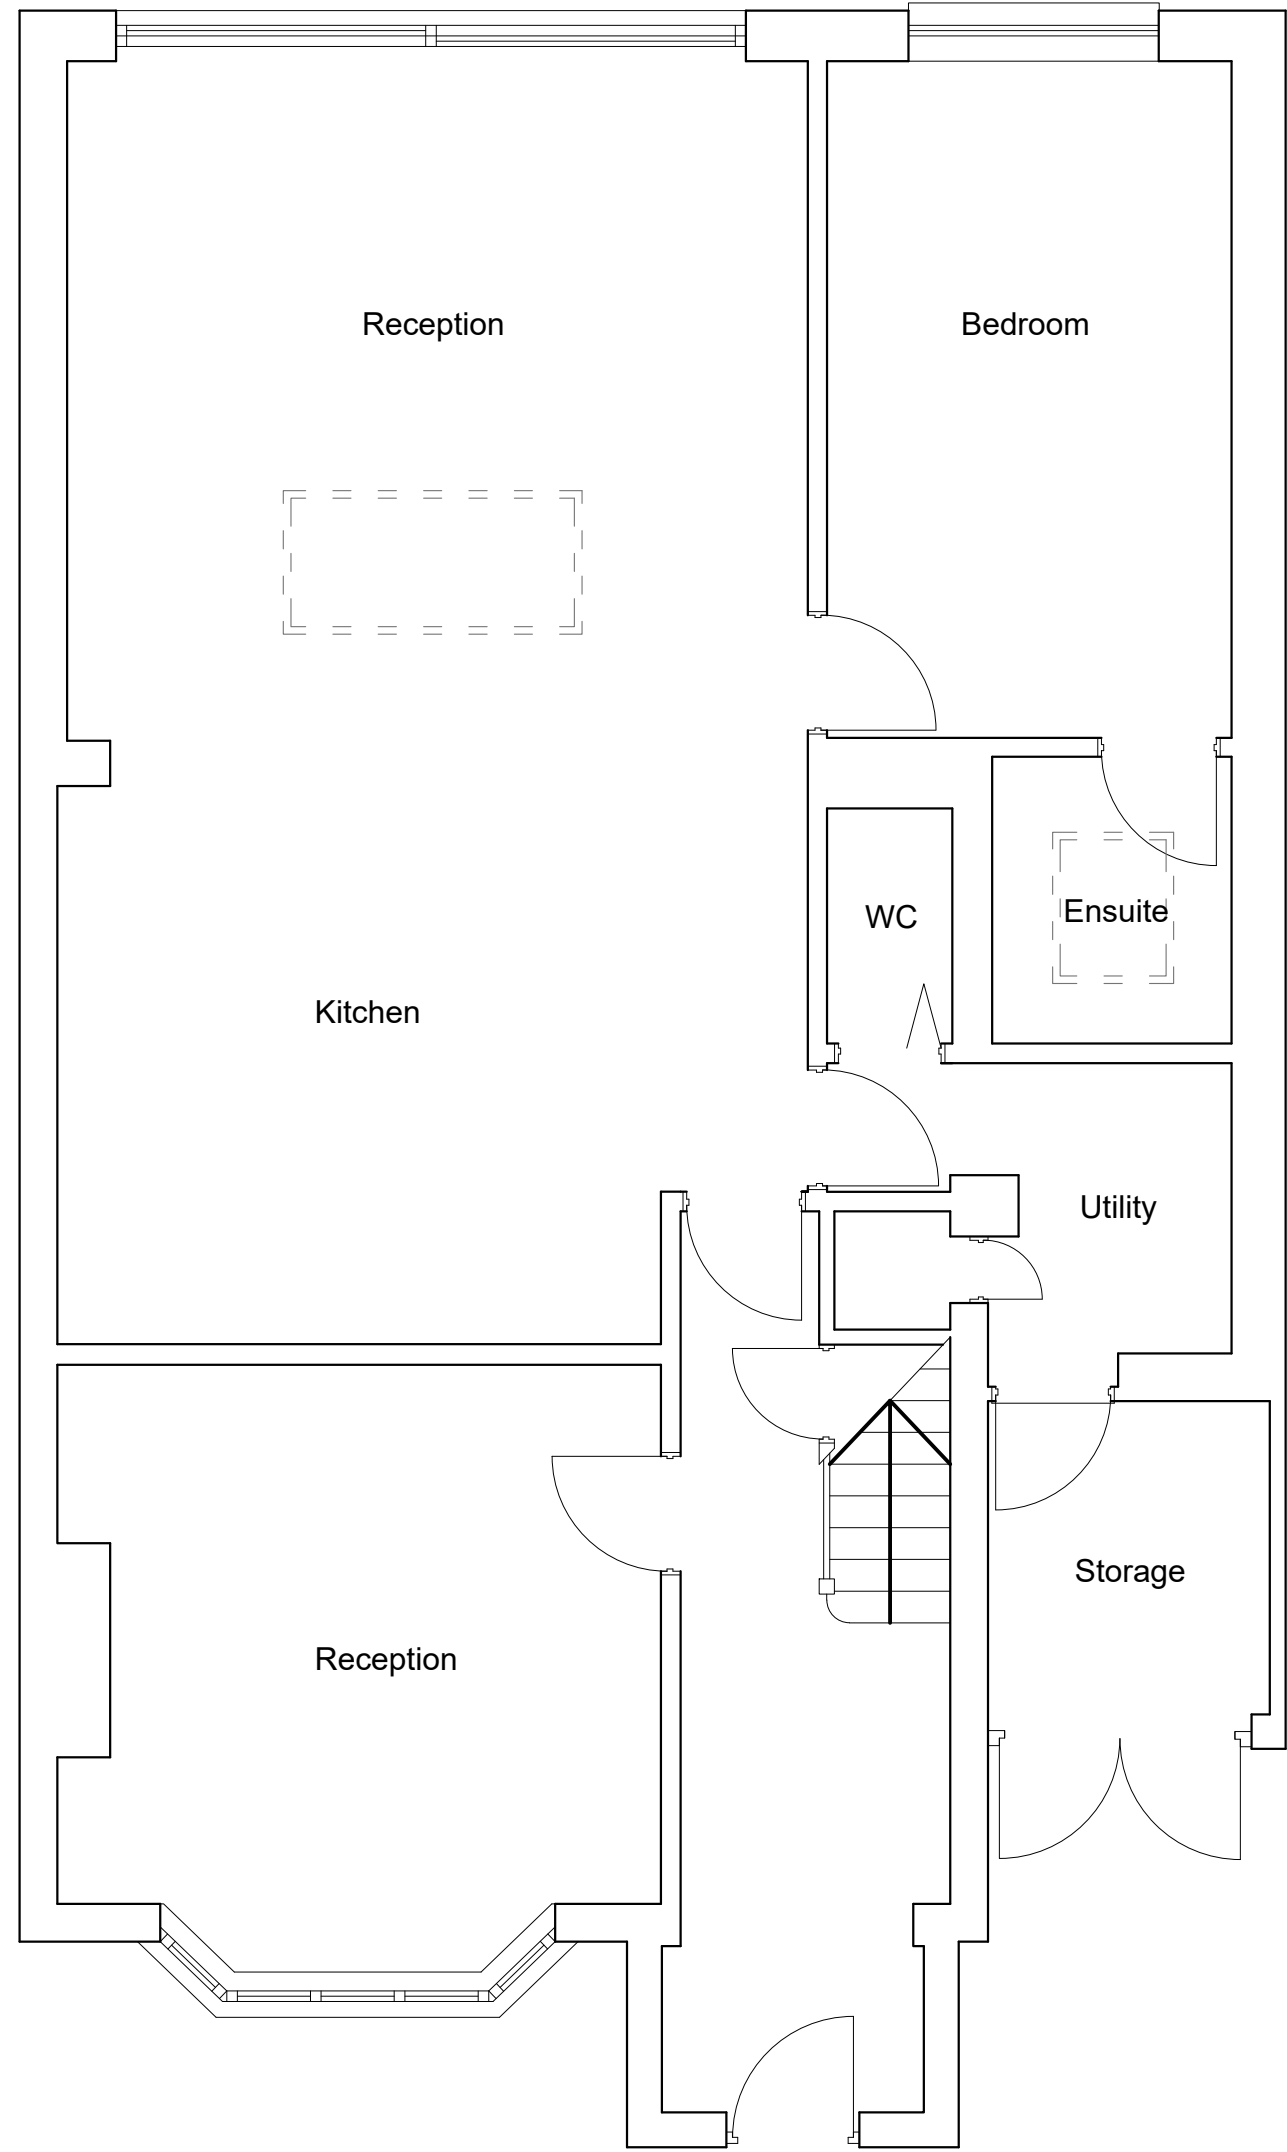


EXISTING GROUND FLOOR PLAN

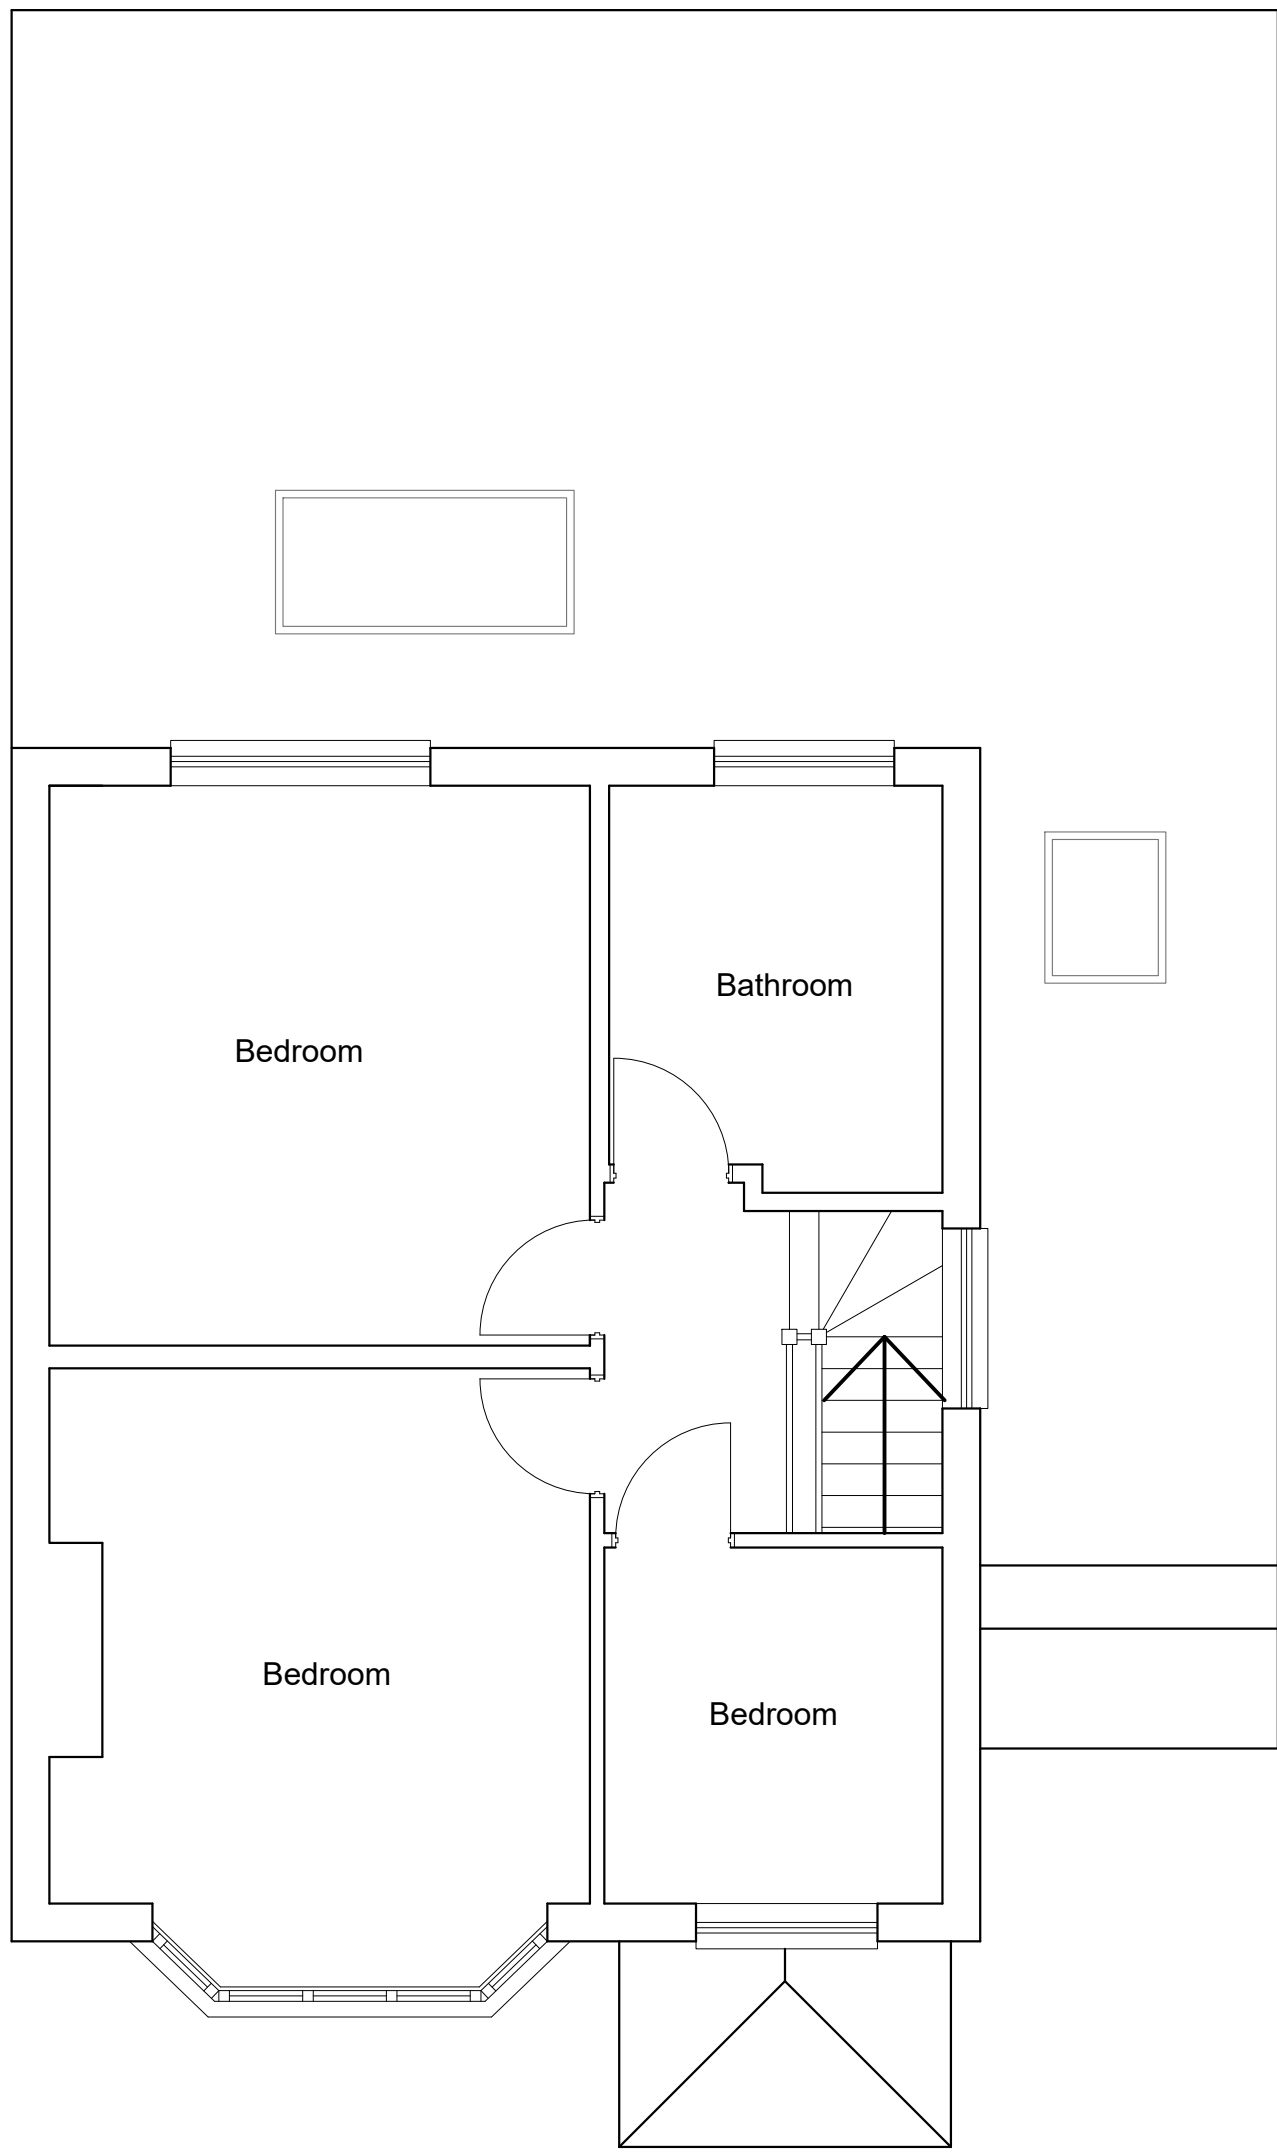

EXISTING FIRST FLOOR PLAN

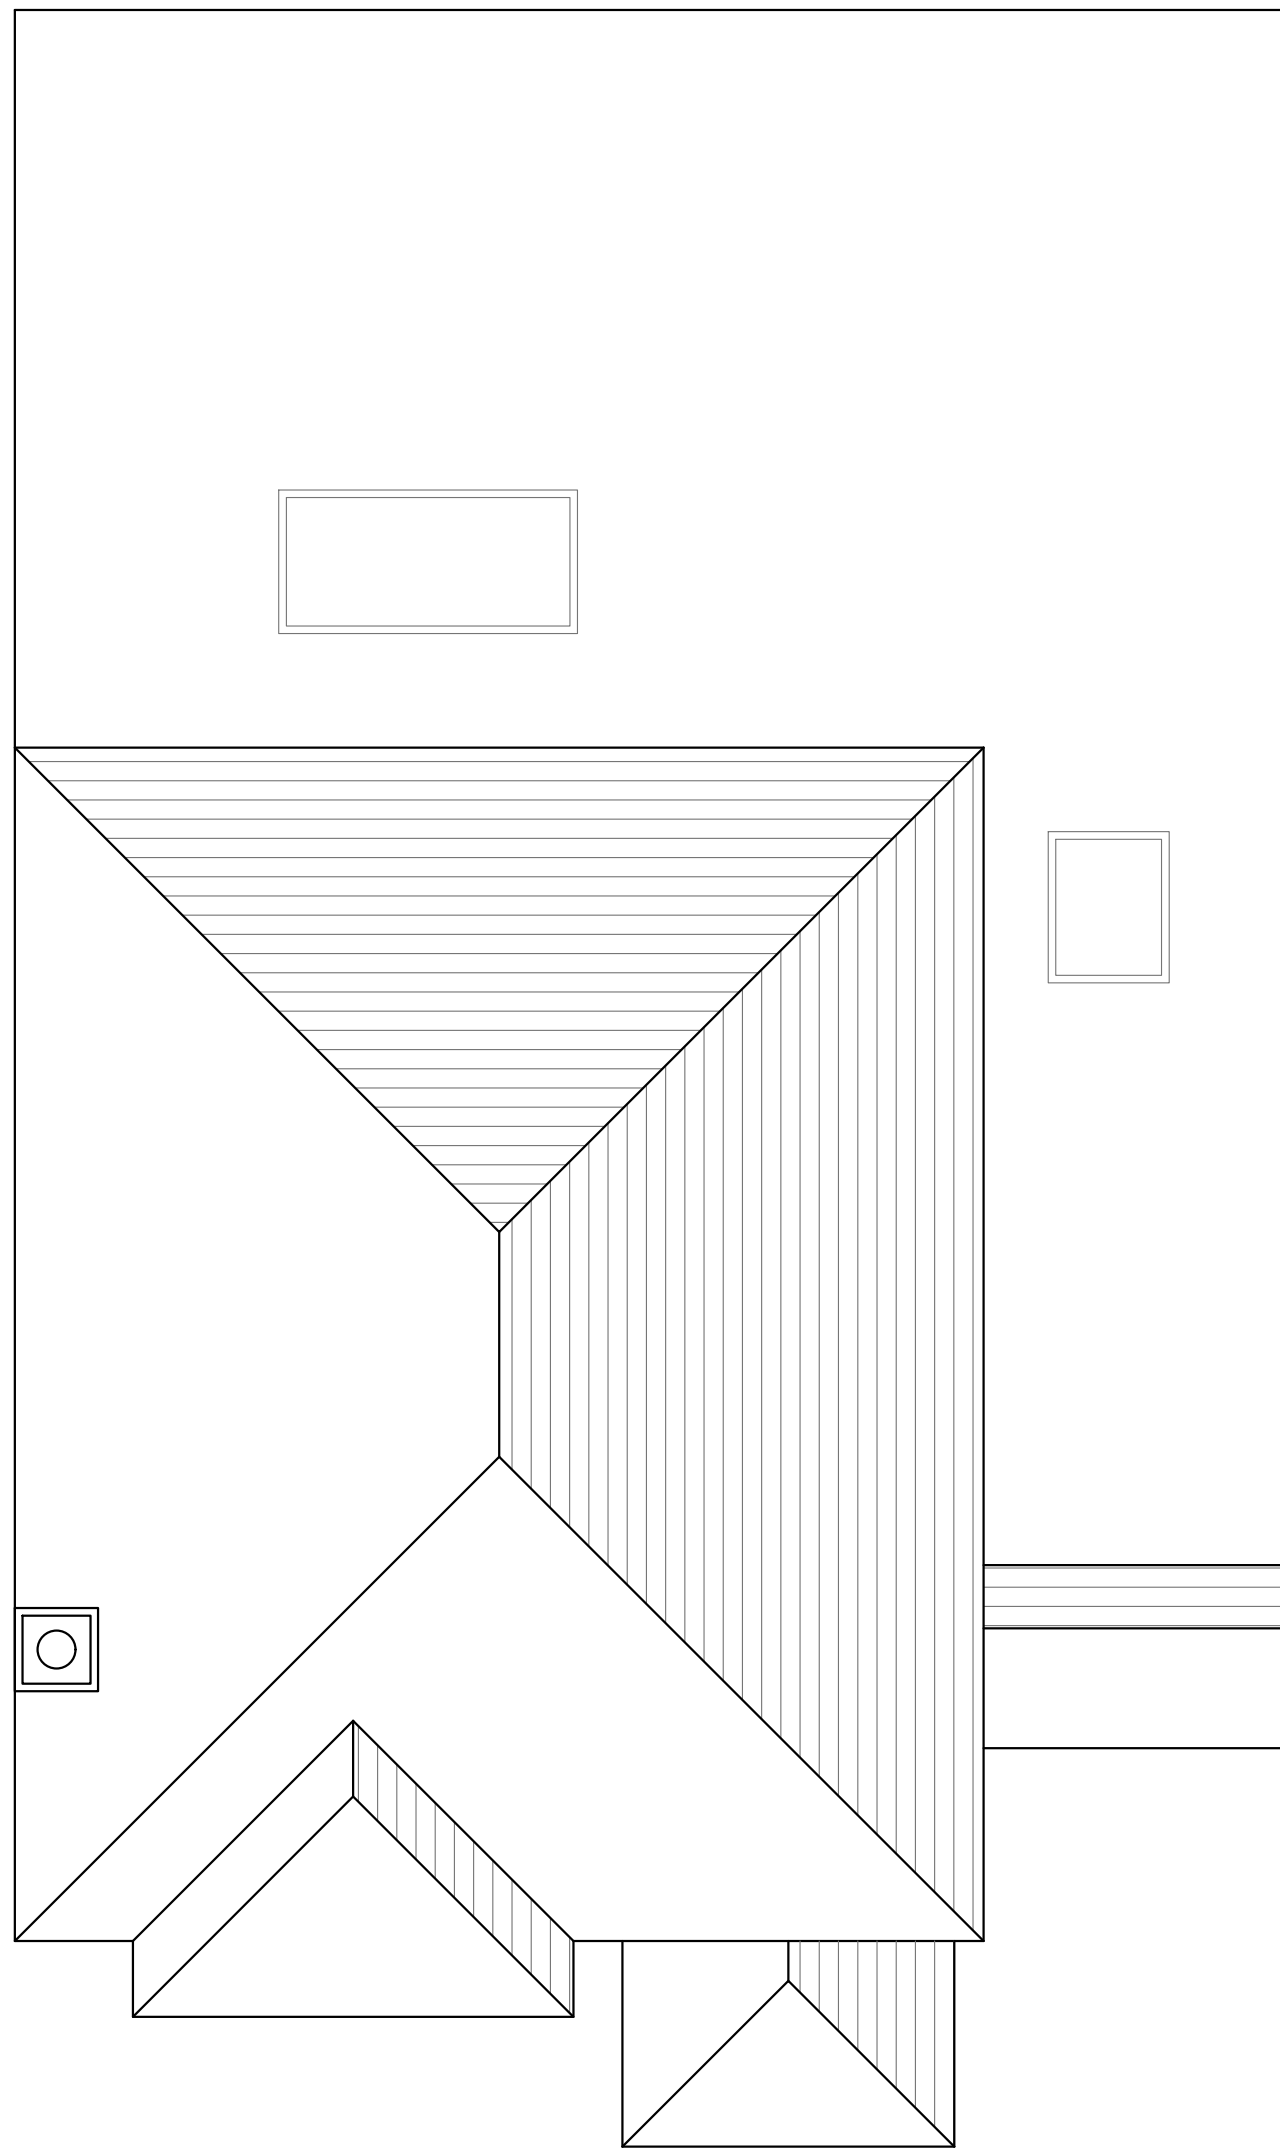

EXISTING ROOF PLAN

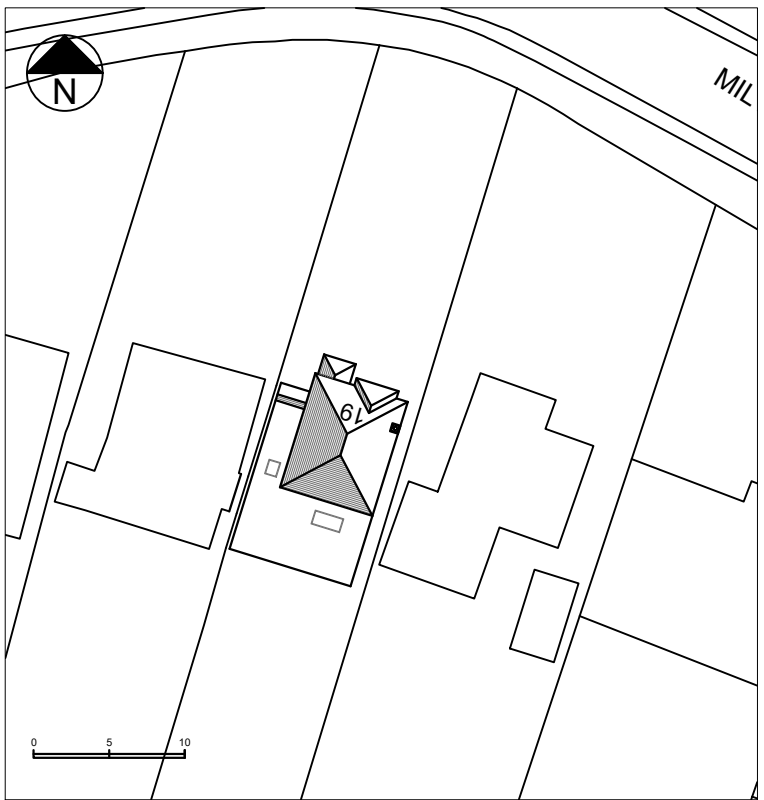


BLOCK PLAN (1:500)

T R Harris Design & Surveying Services
559 Rayners lane, Pinner, Middlesex HA5 5HP
www.trharrisdesign.co.uk Tel: 020 8868 5048

PROJECT
19 Milton Road
Ickenham
Uxbridge
UB10 8NH

TITLE
Existing Plans & Elevations

SCALE	1:50 & 1:100 @ A1	DRAWING NO.
DATE	May 2026	26/19MR/01

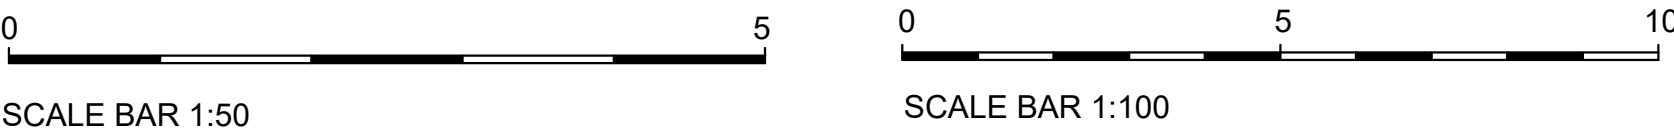




PROPOSED FRONT (NORTH) ELEVATION




PROPOSED SIDE (EAST) ELEVATION




PROPOSED REAR (SOUTH) ELEVATION

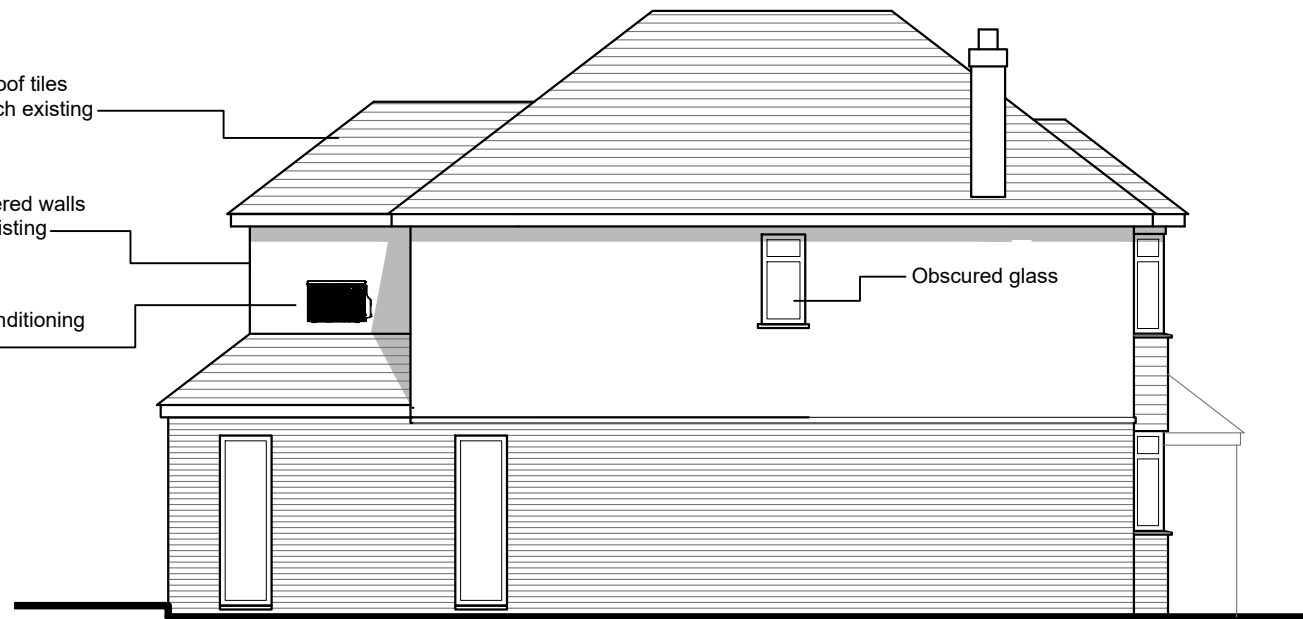


PROPOSED SIDE (WEST) ELEVATION

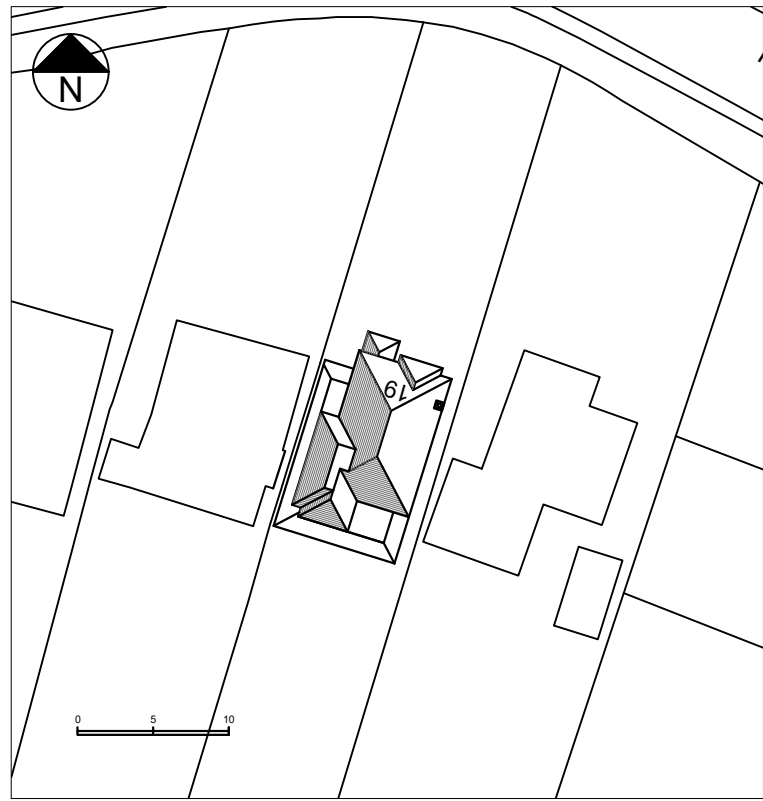


BLOCK PLAN (1:500)

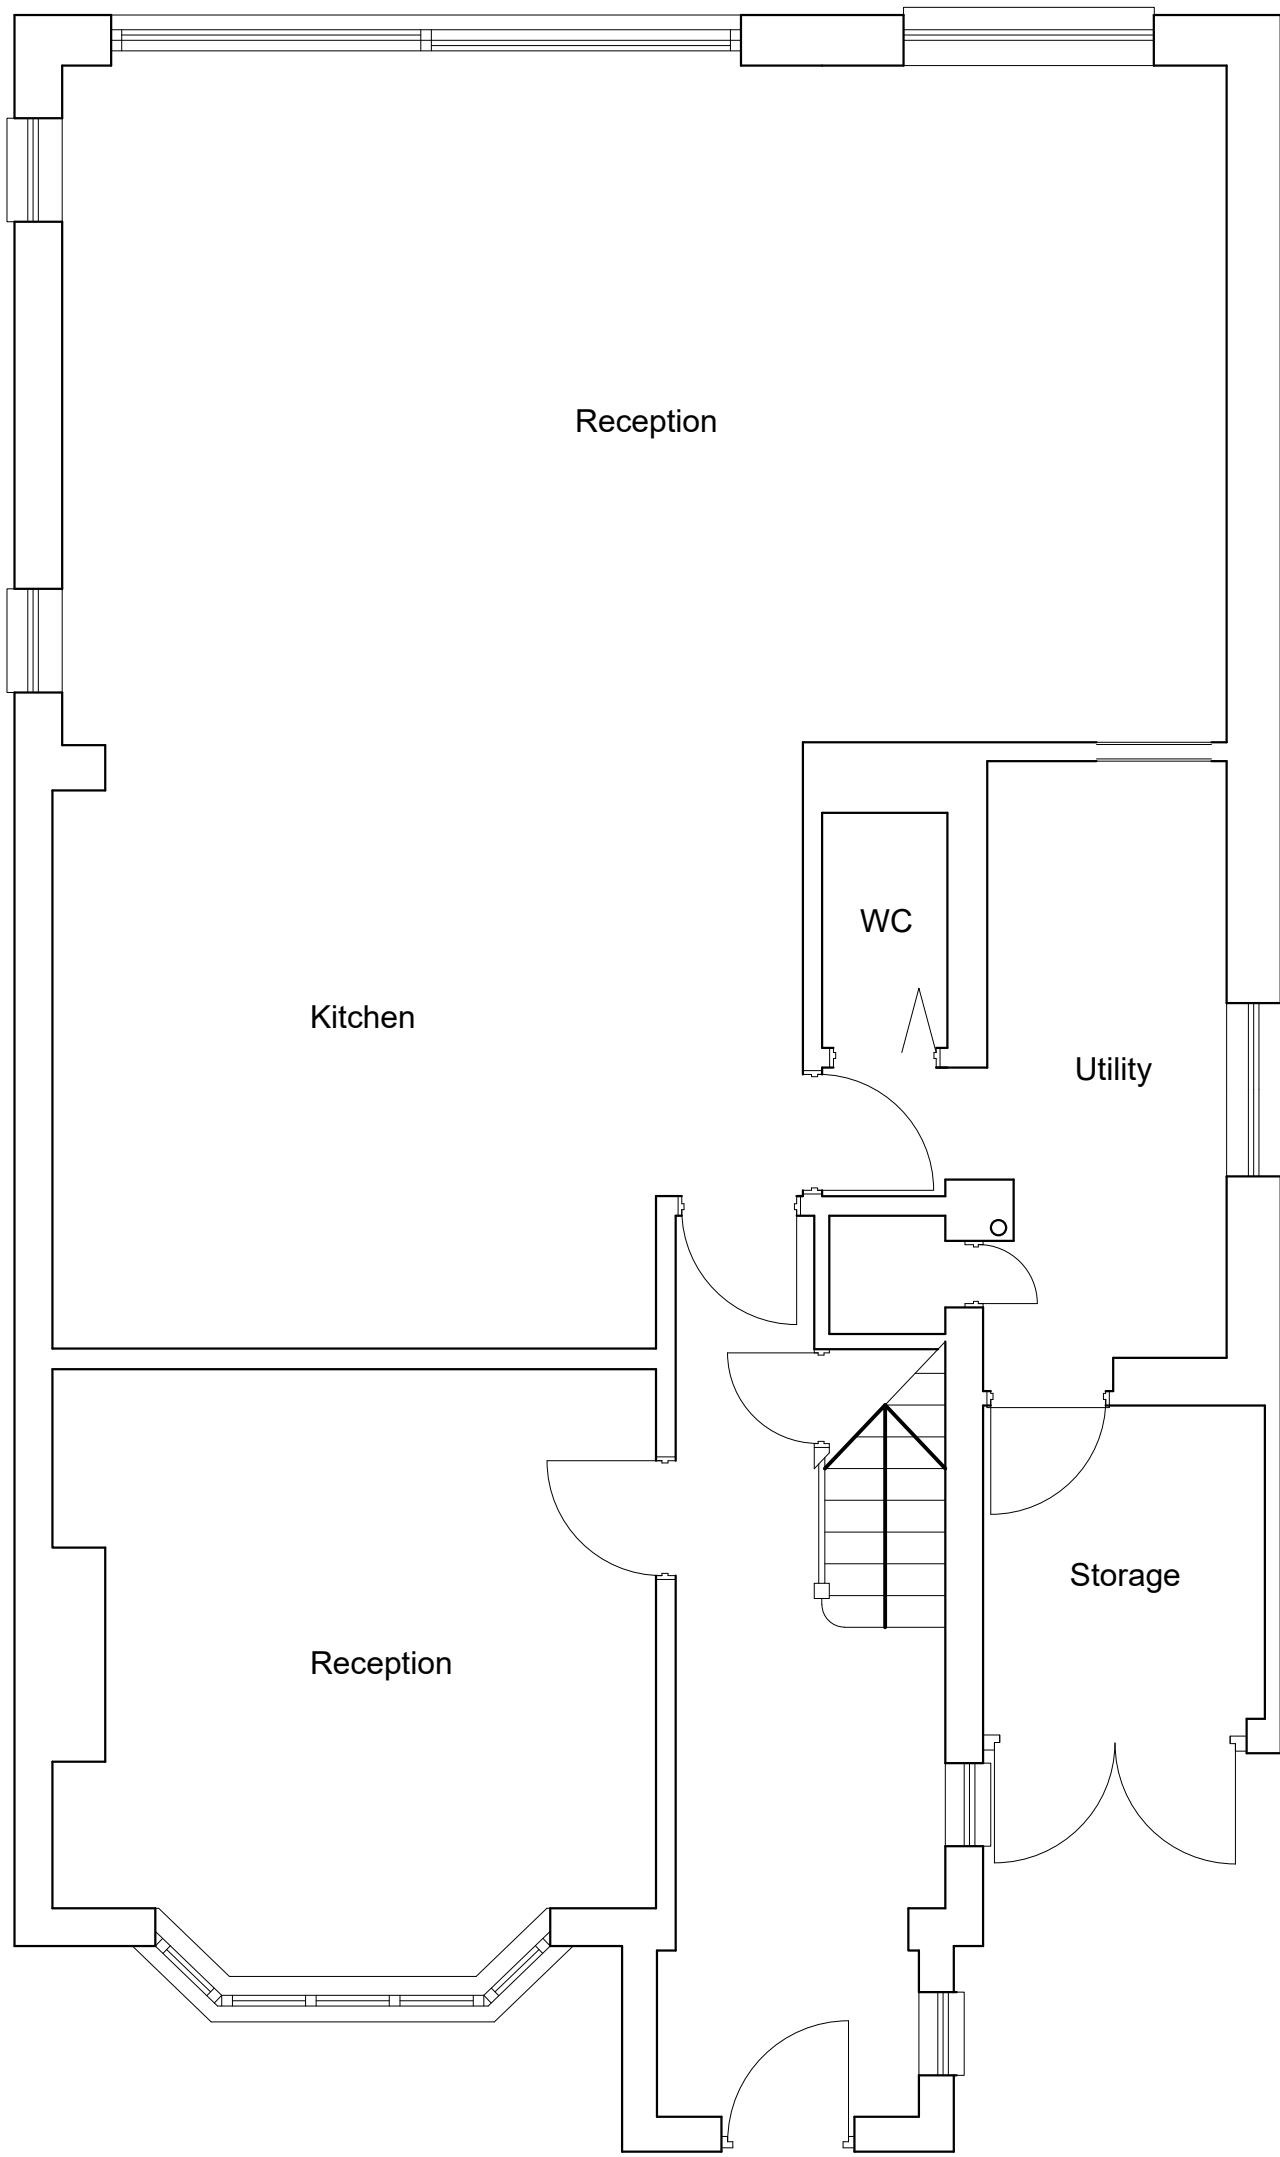

PROPOSED GROUND FLOOR PLAN

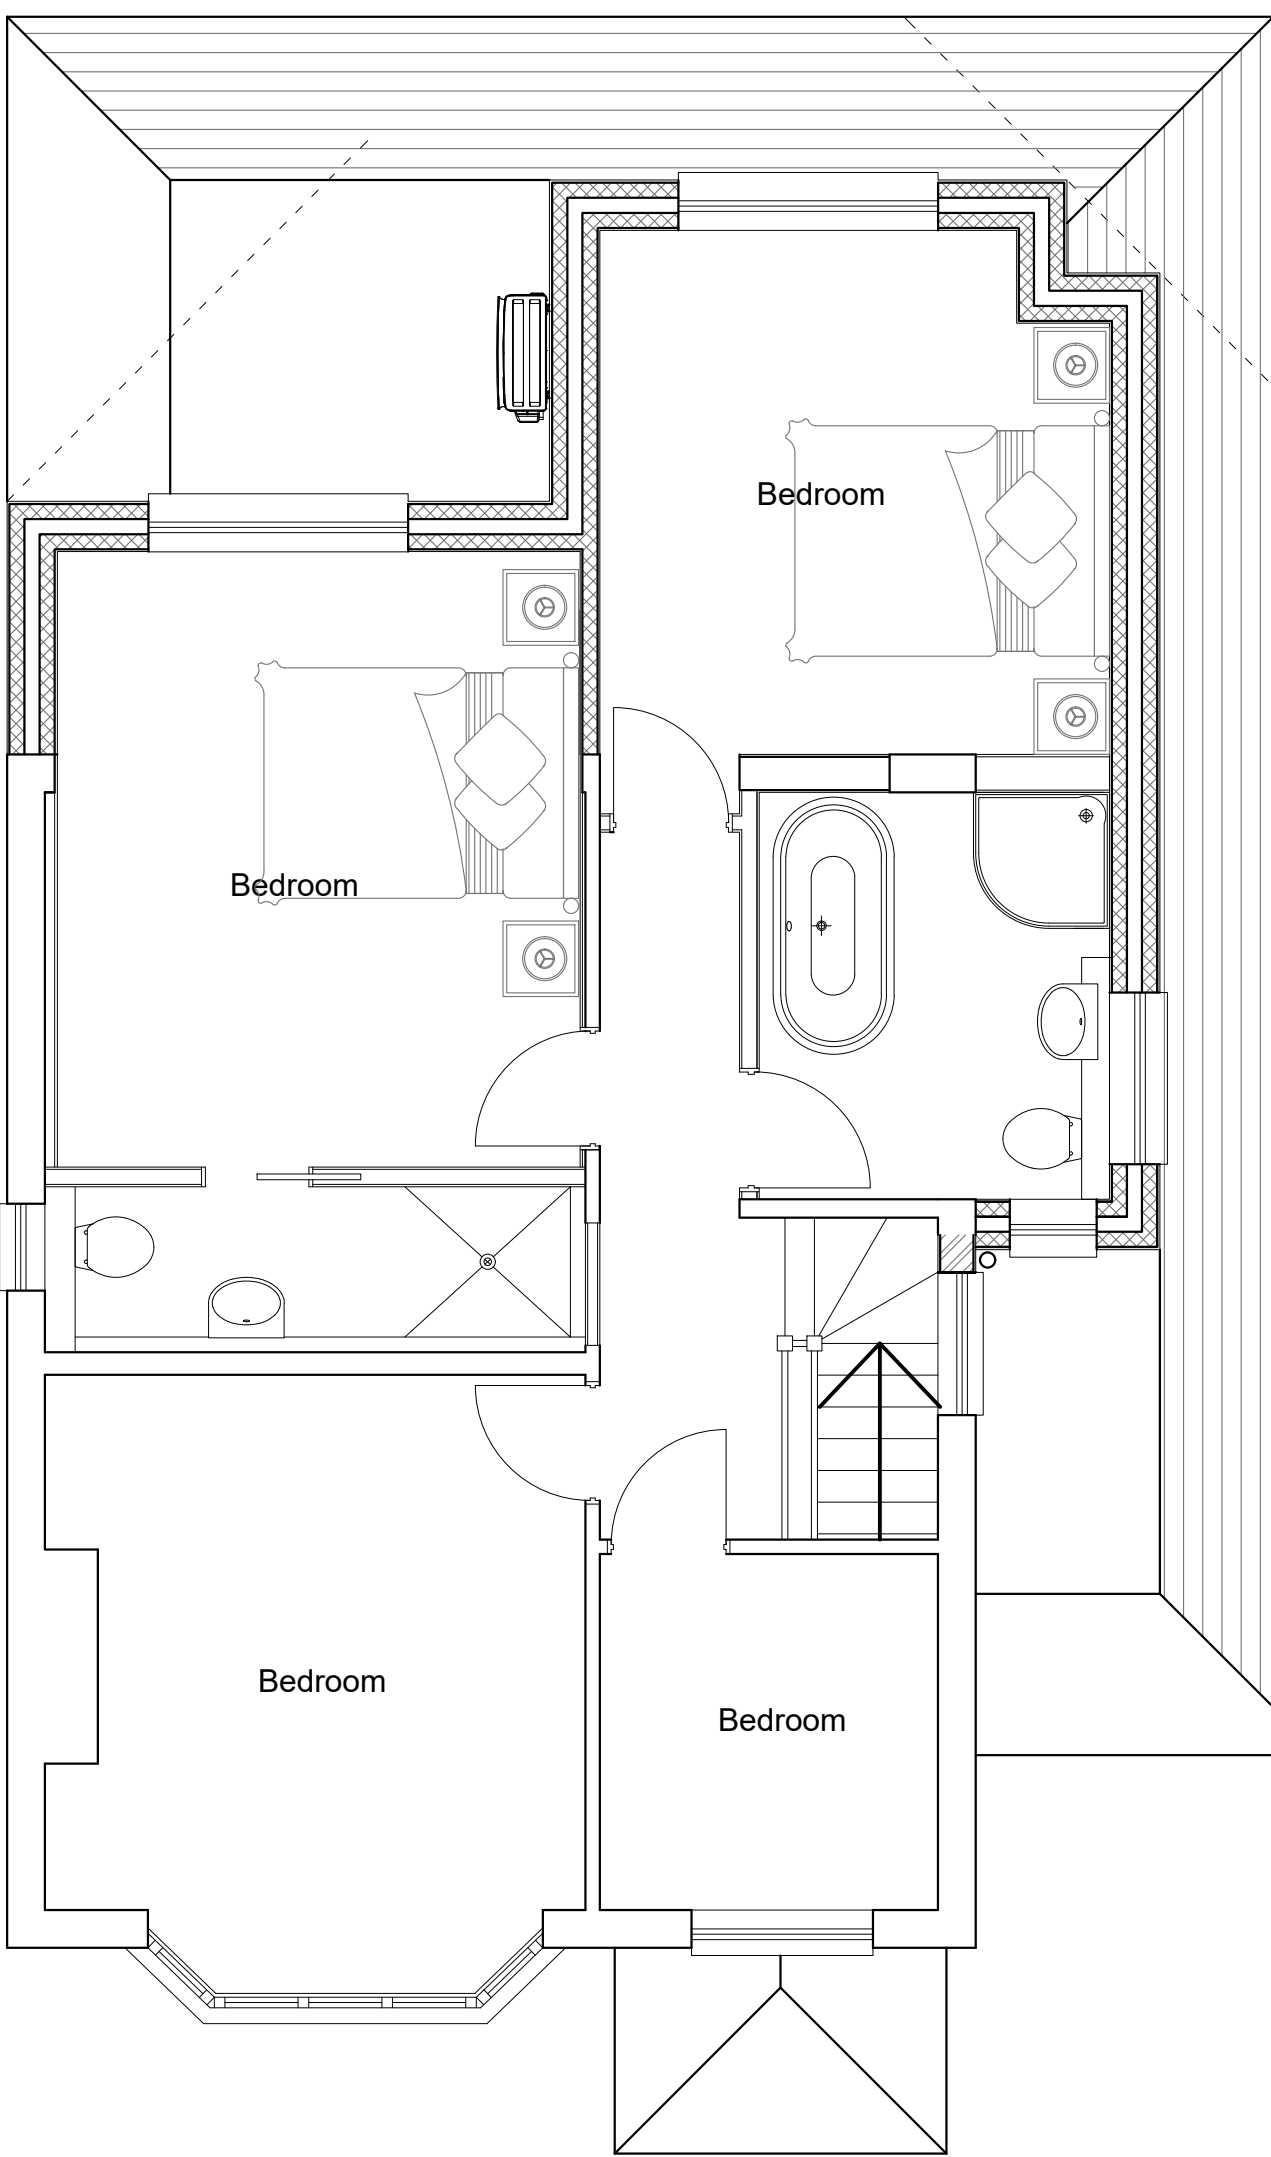

PROPOSED FIRST FLOOR PLAN

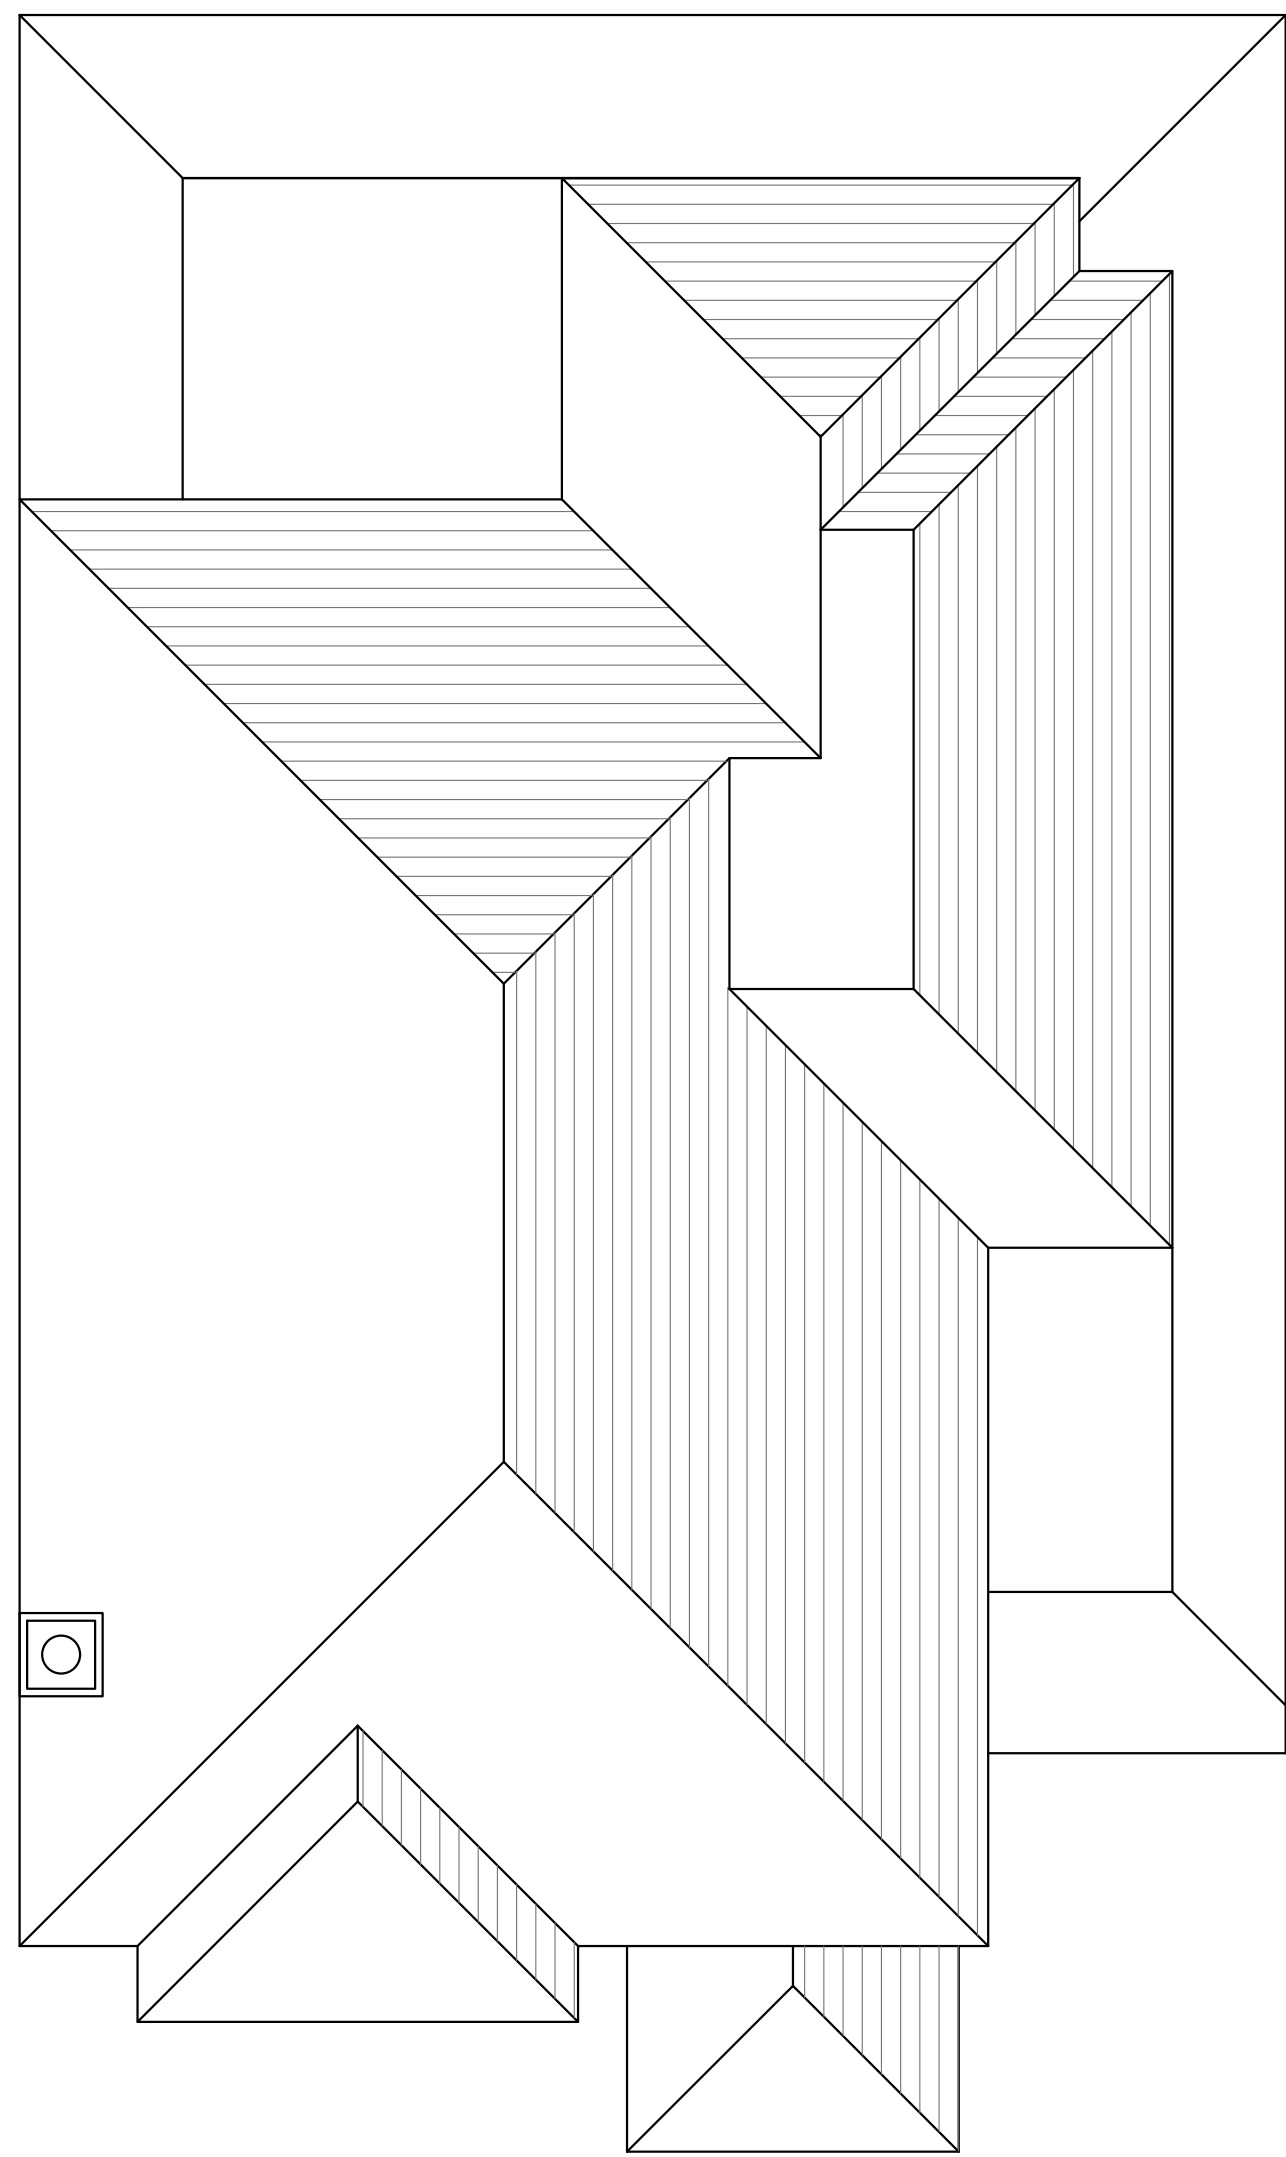

PROPOSED ROOF PLAN

T R Harris Design & Surveying Services
559 Rayners lane, Pinner, Middlesex HA5 5HP
www.trharrisdesign.co.uk Tel: 020 8868 5048

PROJECT

19 Milton Road
Ickenham
Uxbridge
UB10 8NH

TITLE

Proposed Plans & Elevations

SCALE	1:50 & 1:100 @ A1	DRAWING NO.
DATE	May 2026	26/19MR/02

0 5 10

SCALE BAR 1:50

0 5 10

SCALE BAR 1:100