


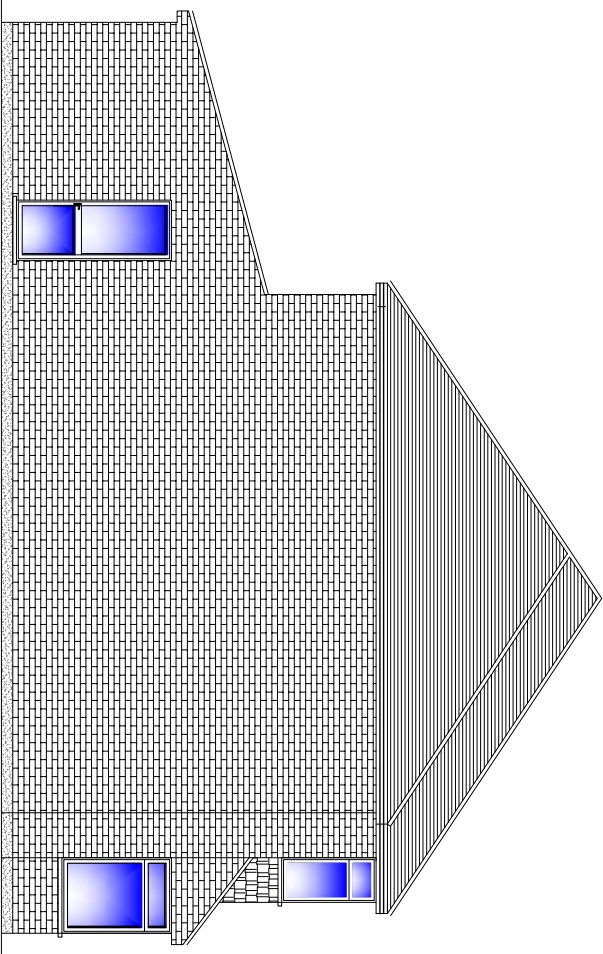


 


SIDE ELEVATION FROM EDINBURGH DRIVE

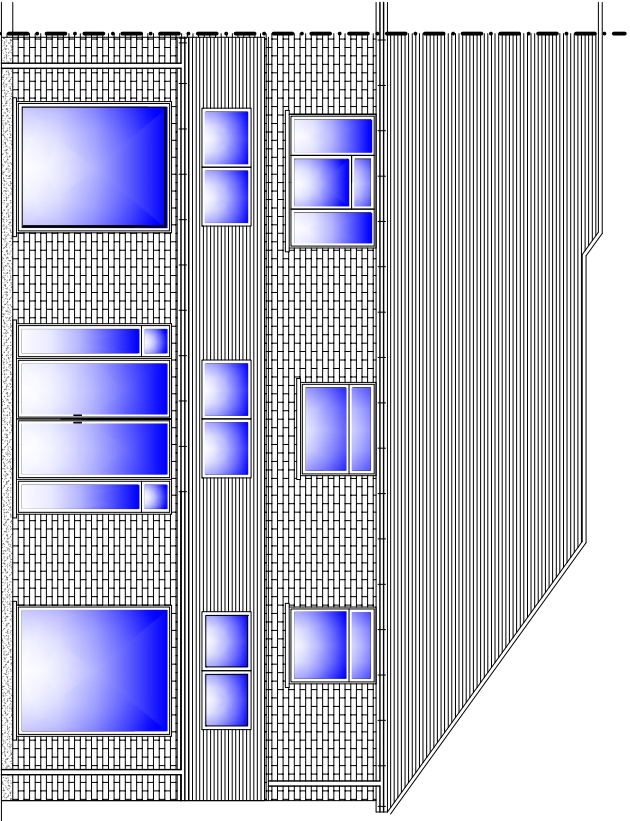


REAR ELEVATION

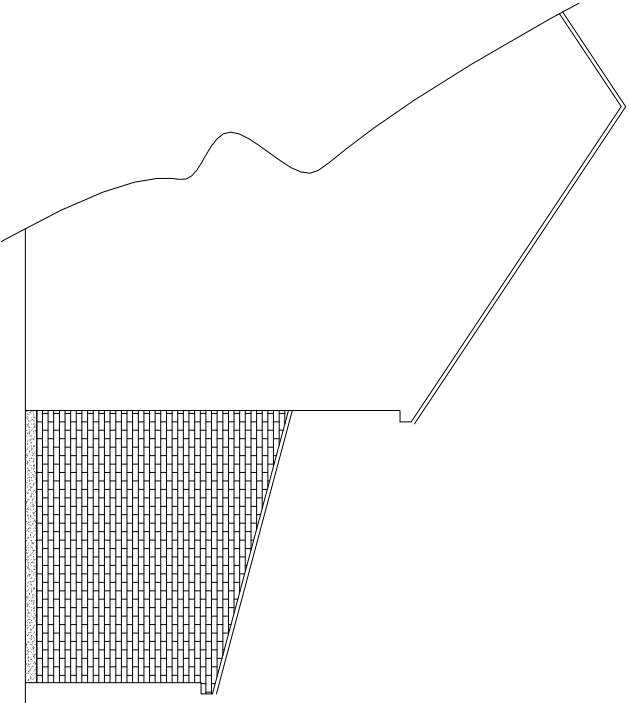

SIDE ELEVATION FROM 3 EDINBURGH CLOSE

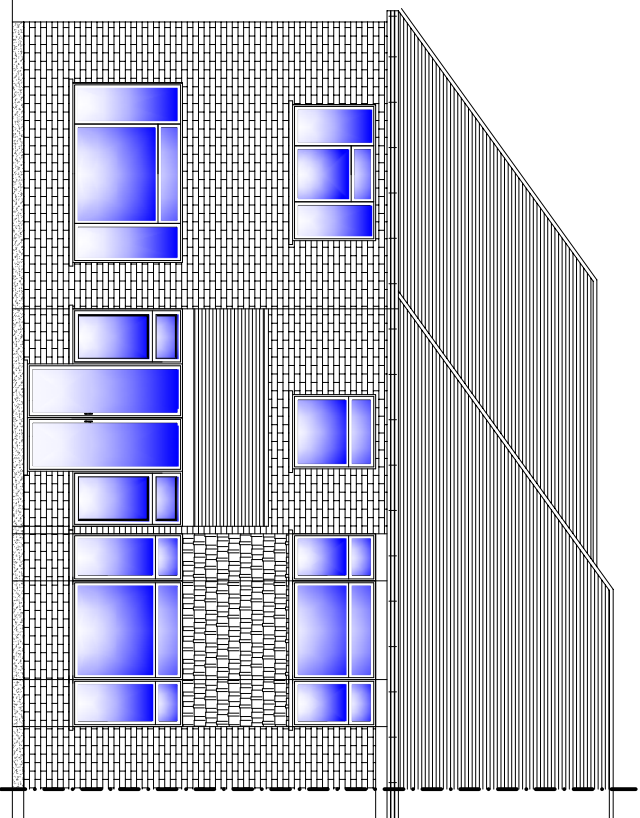

FRONT ELEVATION

 

T: 07909 966061
E: info@ksbdc.co.uk
W: www.ksbdc.co.uk

Project: LOFT CONVERSION WITH REAR & SIDE DORMER
At: 1 EDINBURGH CLOSE, ICKENHAM, UB10 8RA

Scale: 1:100 @ A3
Date: DECEMBER 2016

Drawing No: PSS/378/-1
Drawing Title: EXISTING ELEVATIONS