
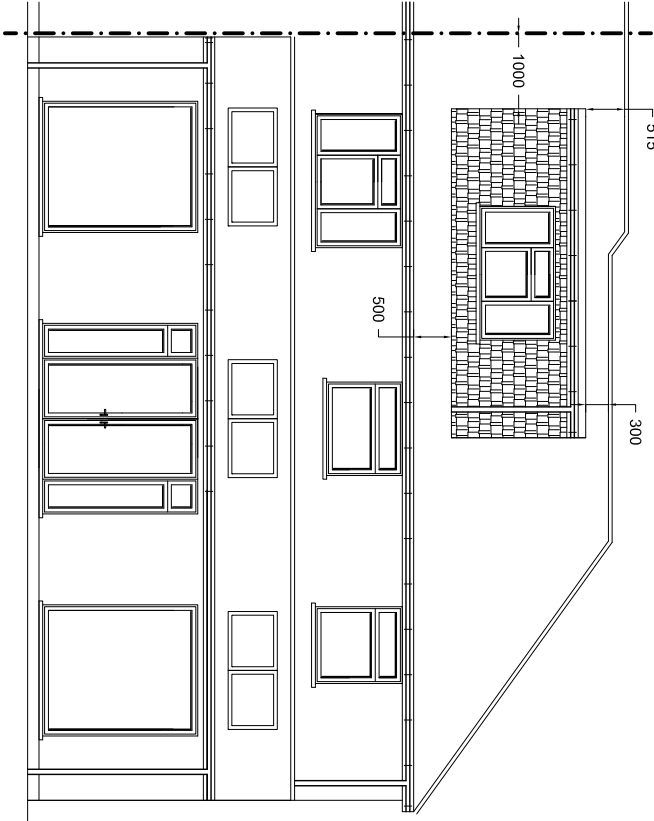
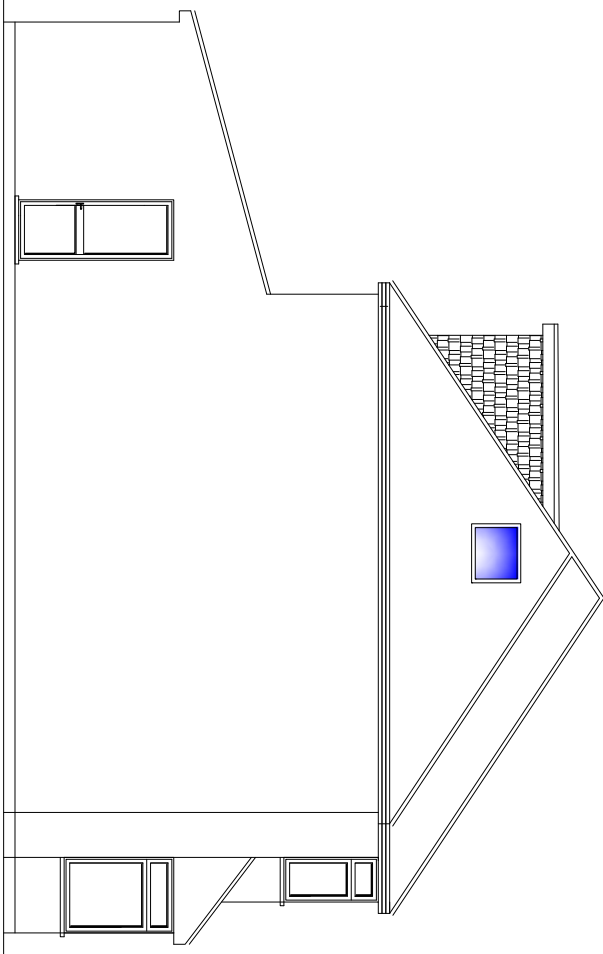


ALL MATERIALS TO MATCH EXISTING. WINDOW FENESTRATION TO MATCH EXISTING. WALL FINISHING TO MATCH EXISTING

THESE DRAWINGS REMAIN COPYRIGHT OF KSBD C. NO PART OF THIS DRAWING MAY BE



REPRODUCED WITHOUT PRIOR WRITTEN PERMISSION OF THE ORIGINATOR.

© COPYRIGHT

 

SIDE ELEVATION FROM EDINBURGH DRIVE


REAR ELEVATION

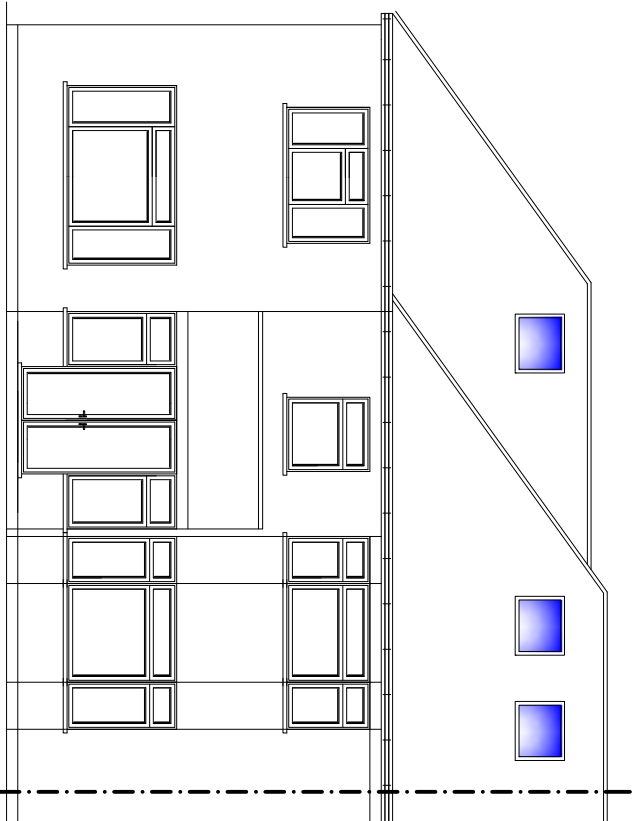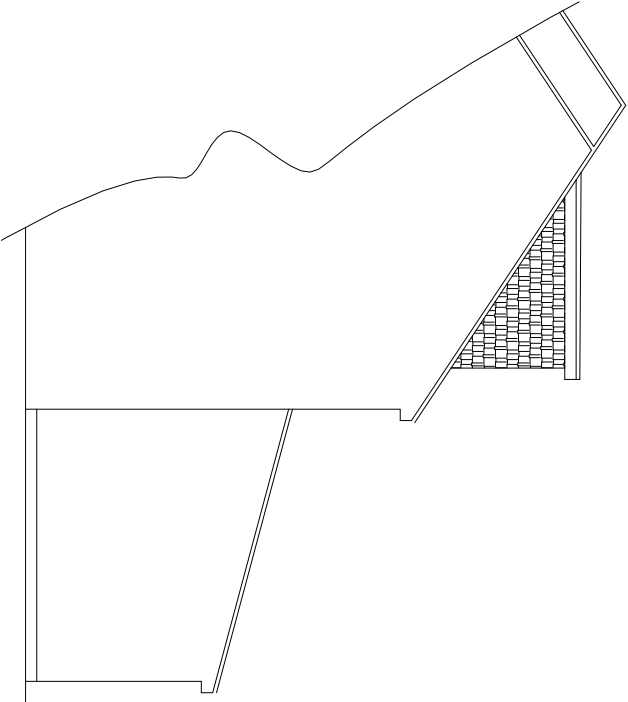

SIDE ELEVATION FROM 3 EDINBURGH CLOSE

FRONT ELEVATION

rev b: dormer removed as per
recommendation of planning
officer May 2017

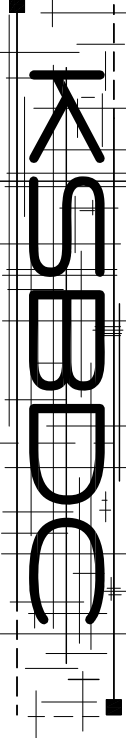

T: 07909 966061
E: info@ksbdc.co.uk
W: www.ksbdc.co.uk

Project: LOFT CONVERSION WITH REAR & SIDE DORMER
At: 1 EDINBURGH CLOSE, ICKENHAM, UB10 8RA

Scale: 1:100 @ A3
Date: DECEMBER 2016

Drawing No: PSS/378/-2b
Drawing Title: PROPOSED ELEVATIONS