
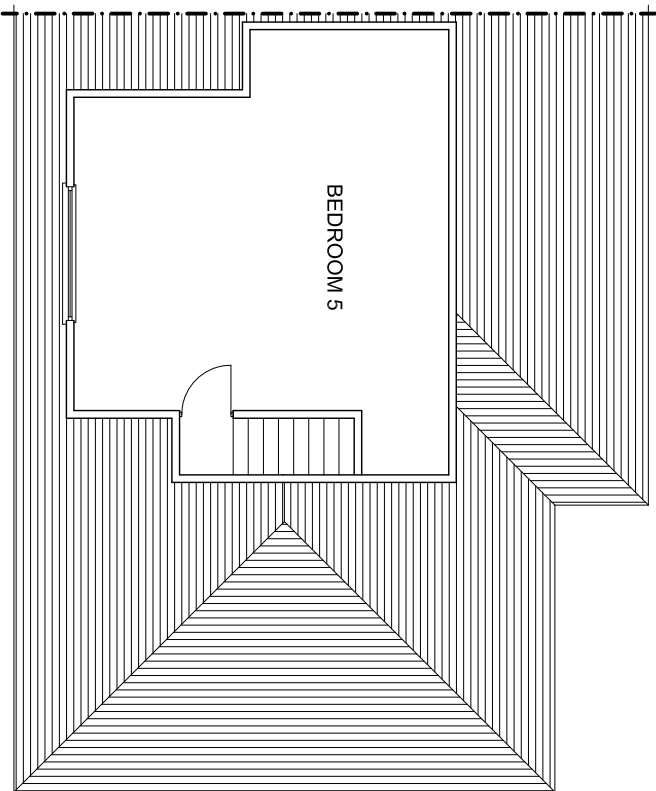
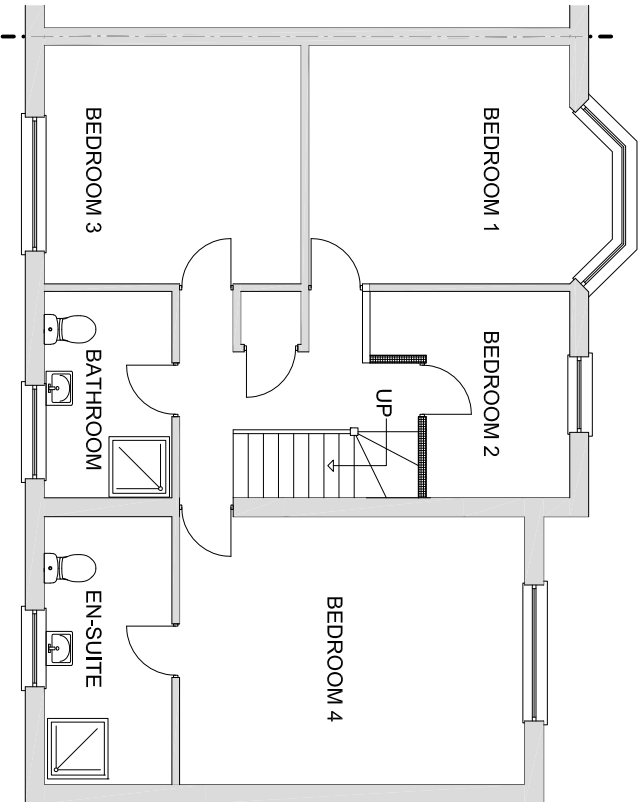
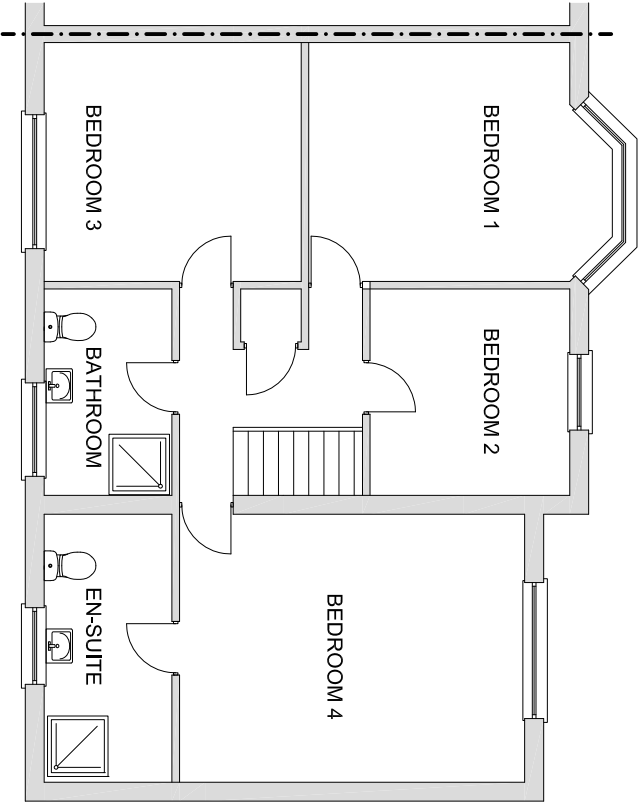



ALL MATERIALS TO MATCH EXISTING. WINDOW FENESTRATION TO MATCH EXISTING. WALL FINISHING TO MATCH EXISTING

THESE DRAWINGS REMAIN COPYRIGHT OF KSBDc. NO PART OF THIS DRAWING MAY BE REPRODUCED WITHOUT PRIOR WRITTEN PERMISSION OF THE ORIGINATOR.

© COPYRIGHT

 

rev b: dormer removed as per
recommendation of planning
officer May 2017

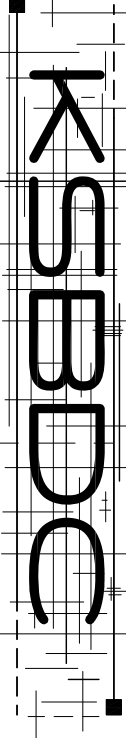

T: 07909 966061
E: info@ksbdc.co.uk
W: www.ksbdc.co.uk

Project: LOFT CONVERSION WITH REAR & SIDE DORMER
At: 1 EDINBURGH CLOSE, ICKENHAM, UB10 8RA

Scale: 1:100 @ A3
Date: DECEMBER 2016

Drawing No: PSS/3/8/-3b
Drawing Title: FLOOR PLANS