

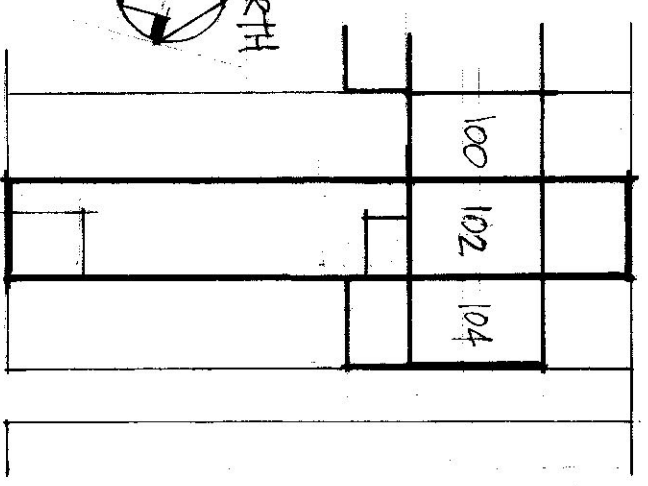


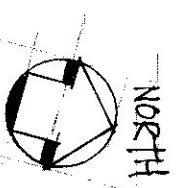


SCALE BAR - 1:50

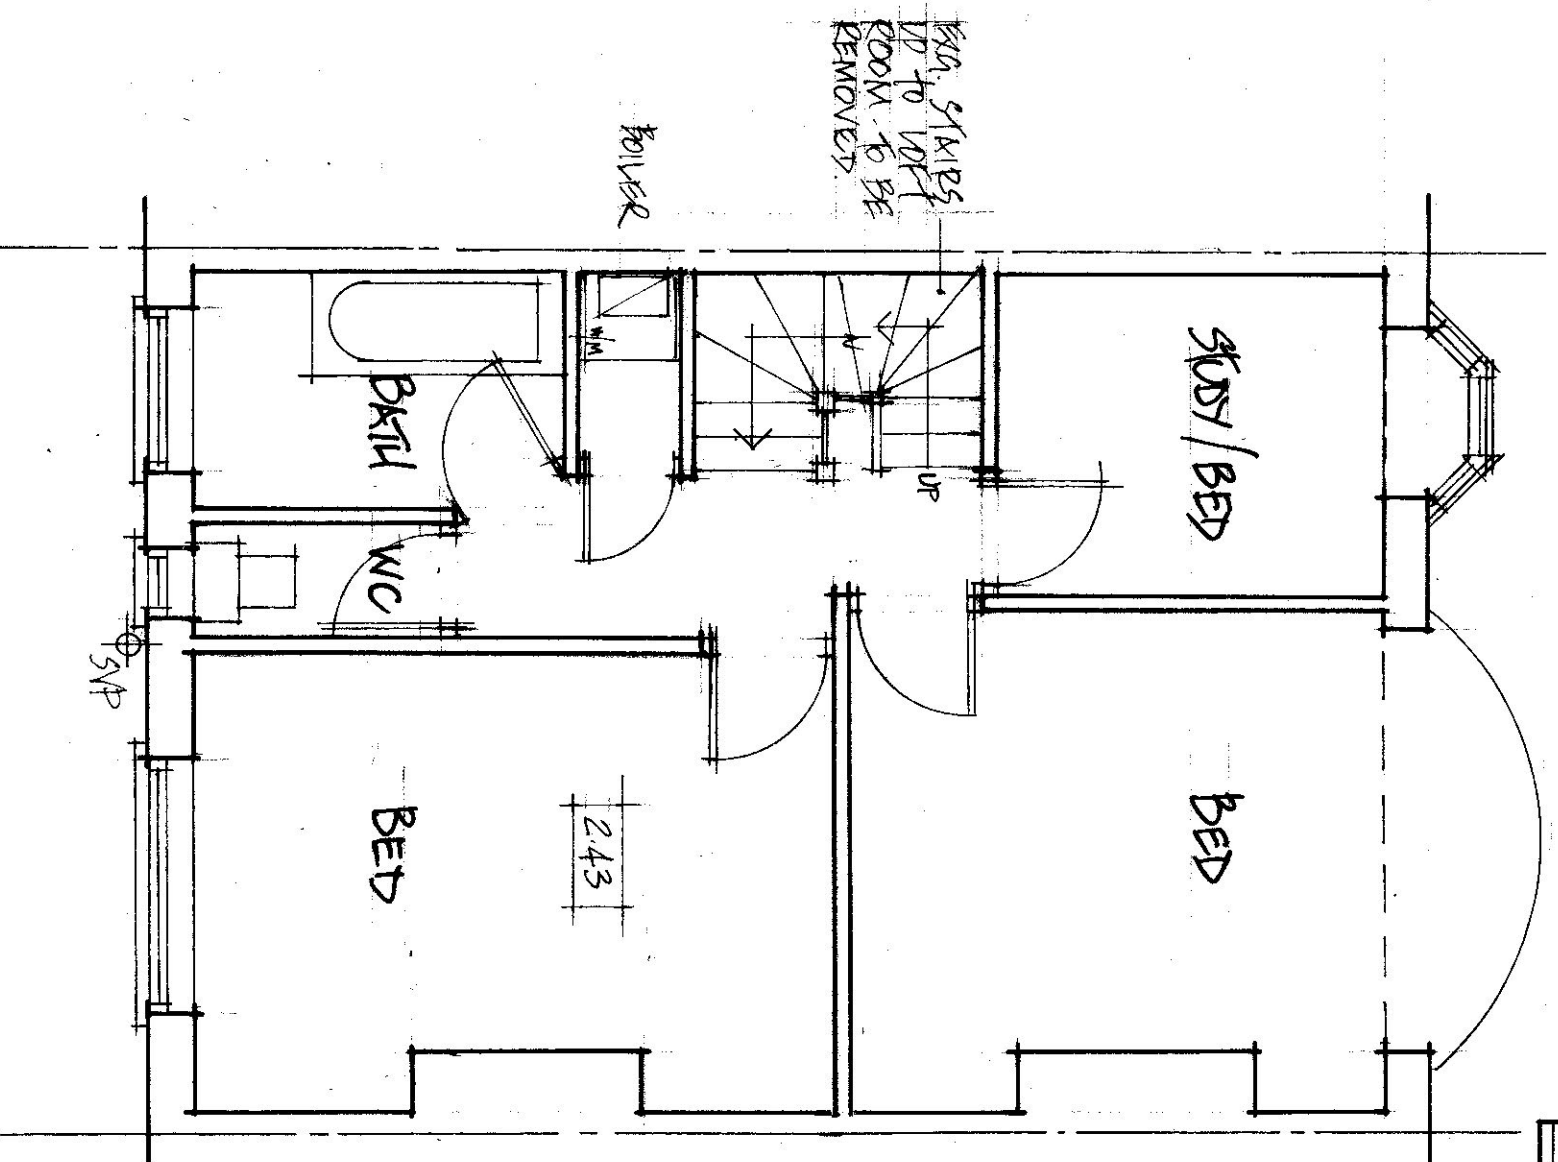


Block Plan - 1:500

EXISTING FIRST FLOOR PLAN - 1:50

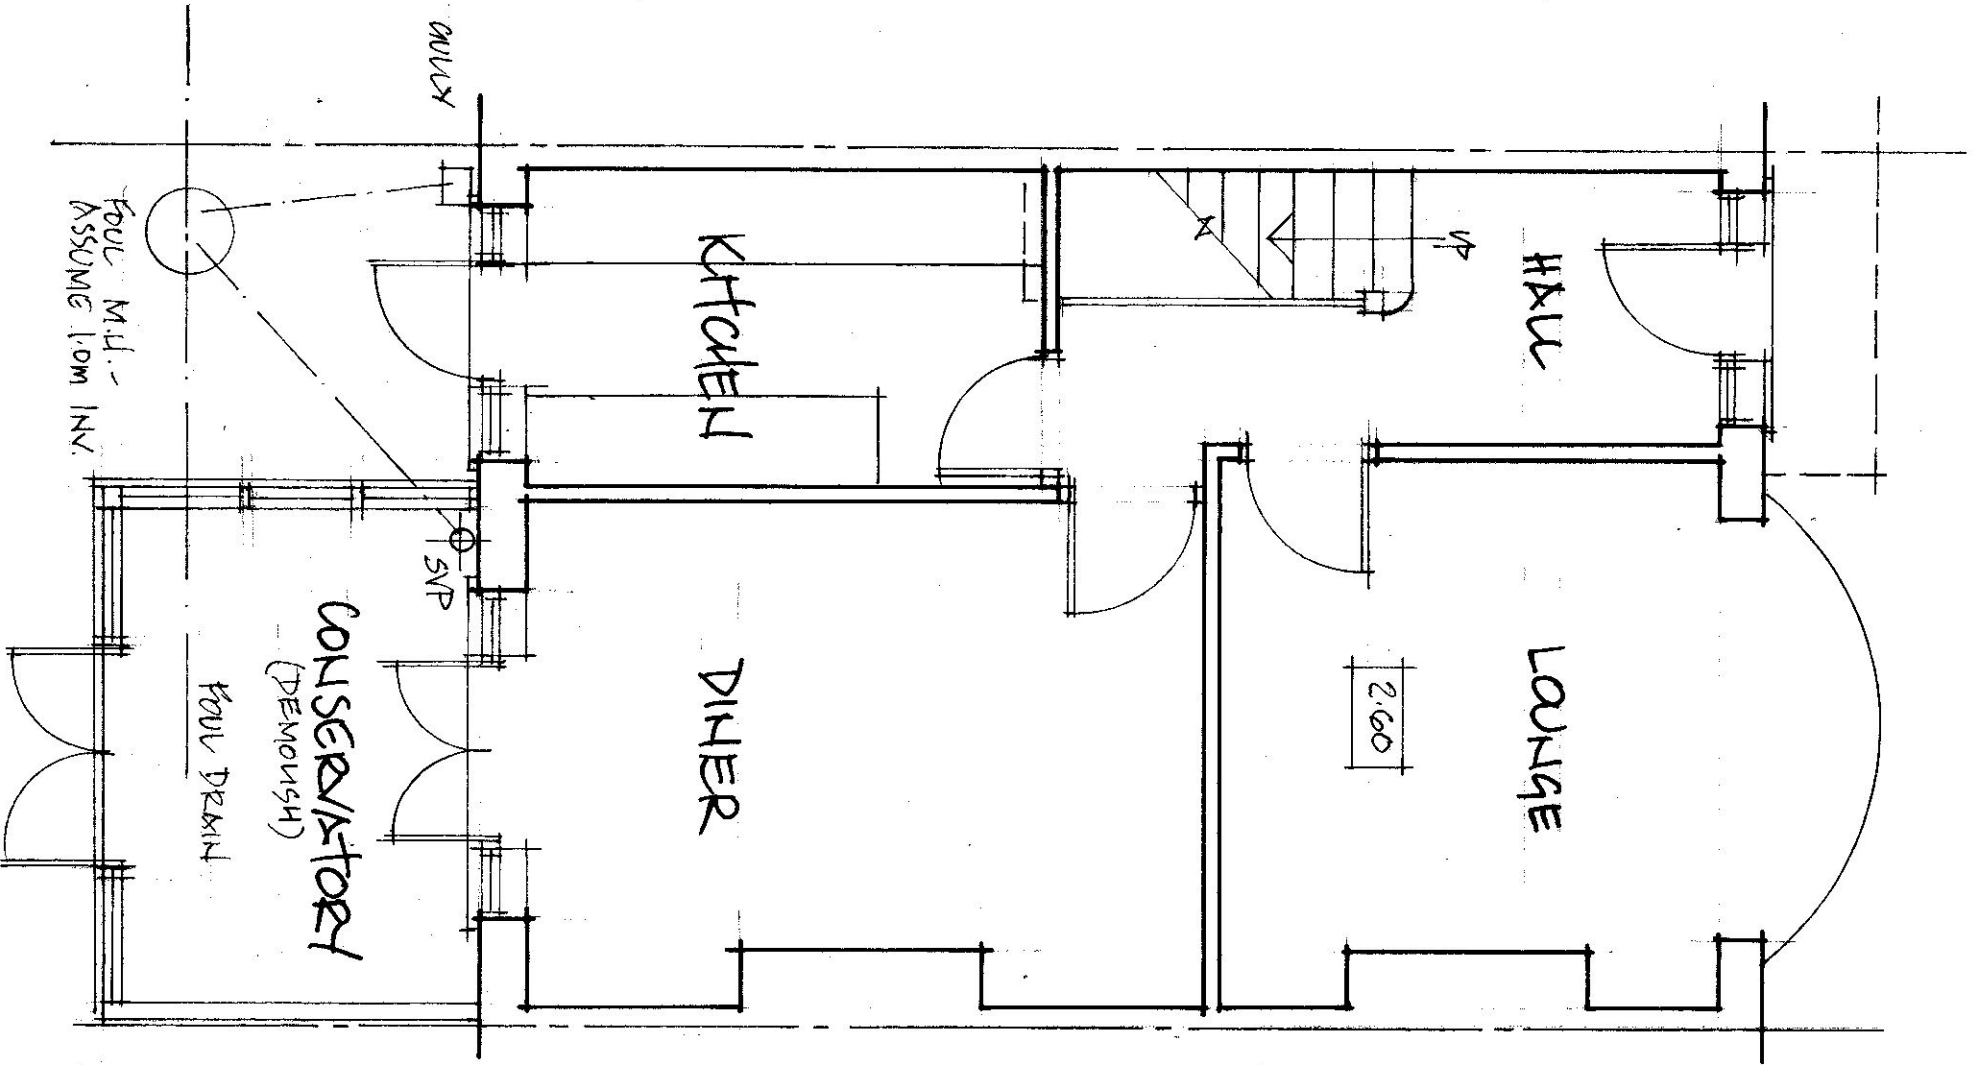

EXISTING GROUND FLOOR PLAN - 1:50


SURVEY AS EXISTING.		ME T. LORENTSEN		M. BURNAND.	
102 TORRINGTON ROAD, RUISLIP, HA4 0AD.		SCALE: 1:50		Tel: 07436 115850	
A3 (H.B. HILLINGDON)		DRG: 1010/1			

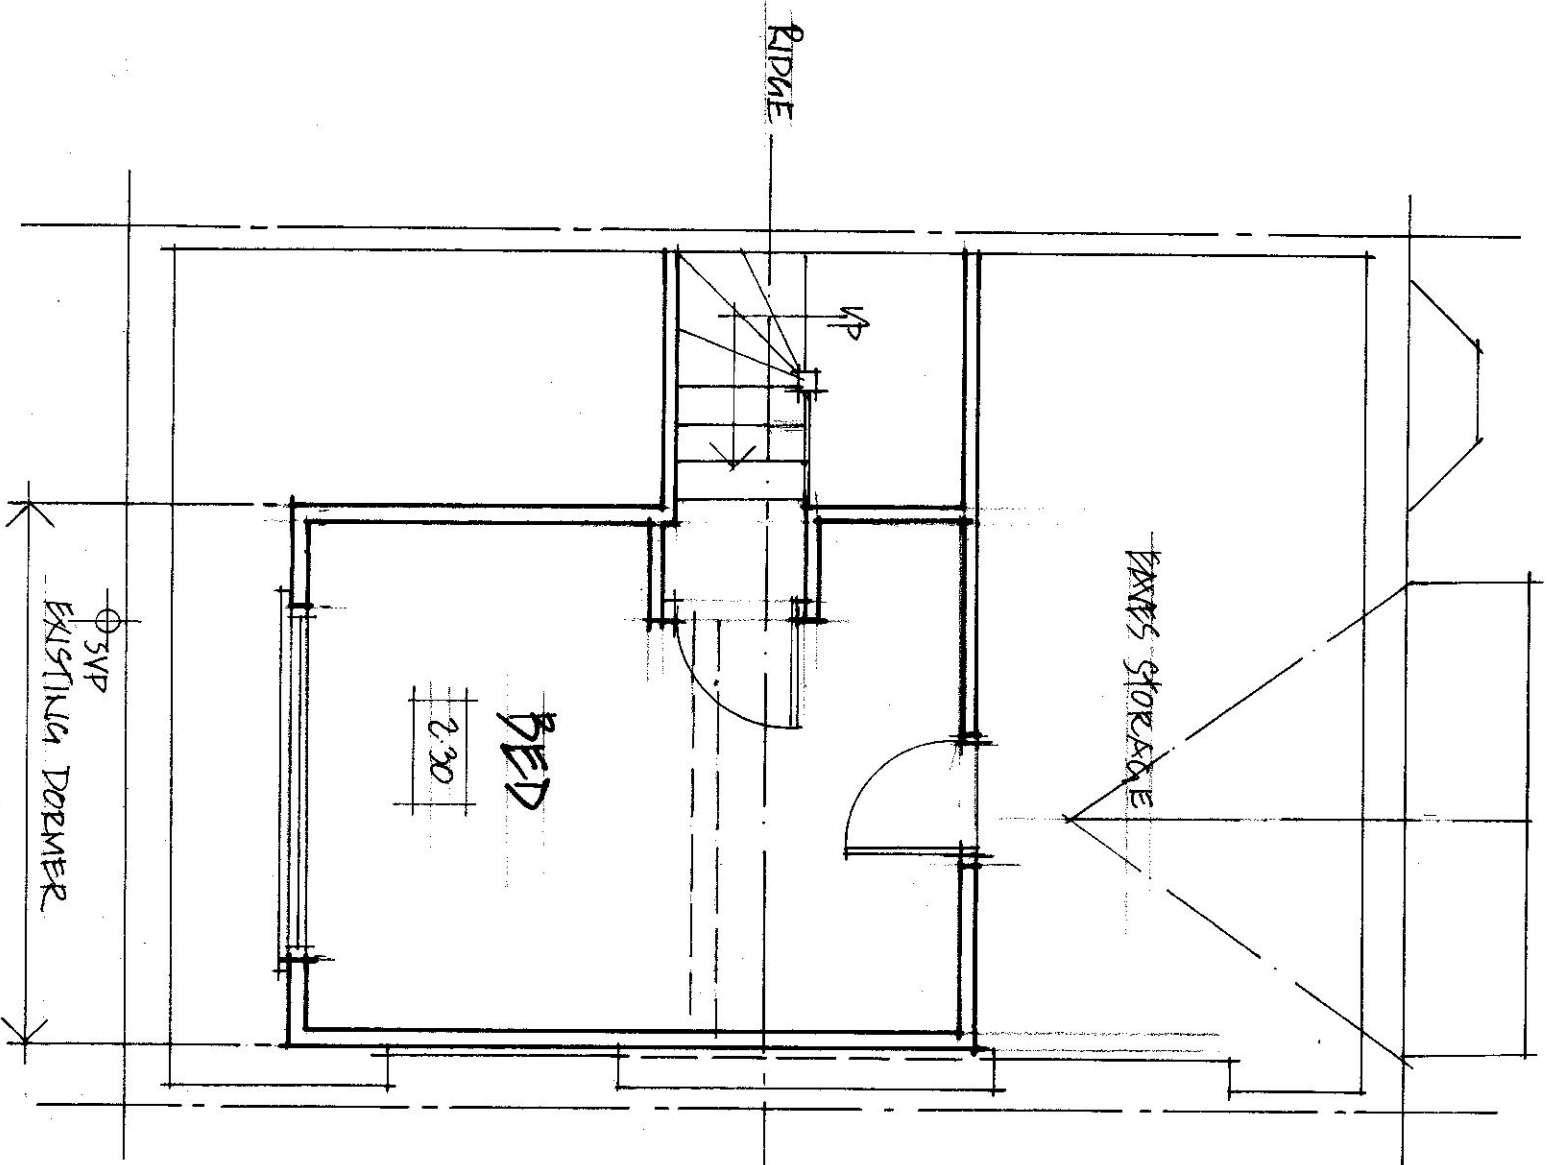

EXISTING SECOND FLOOR PLAN - 1:50





SCALE BAR - 1:50

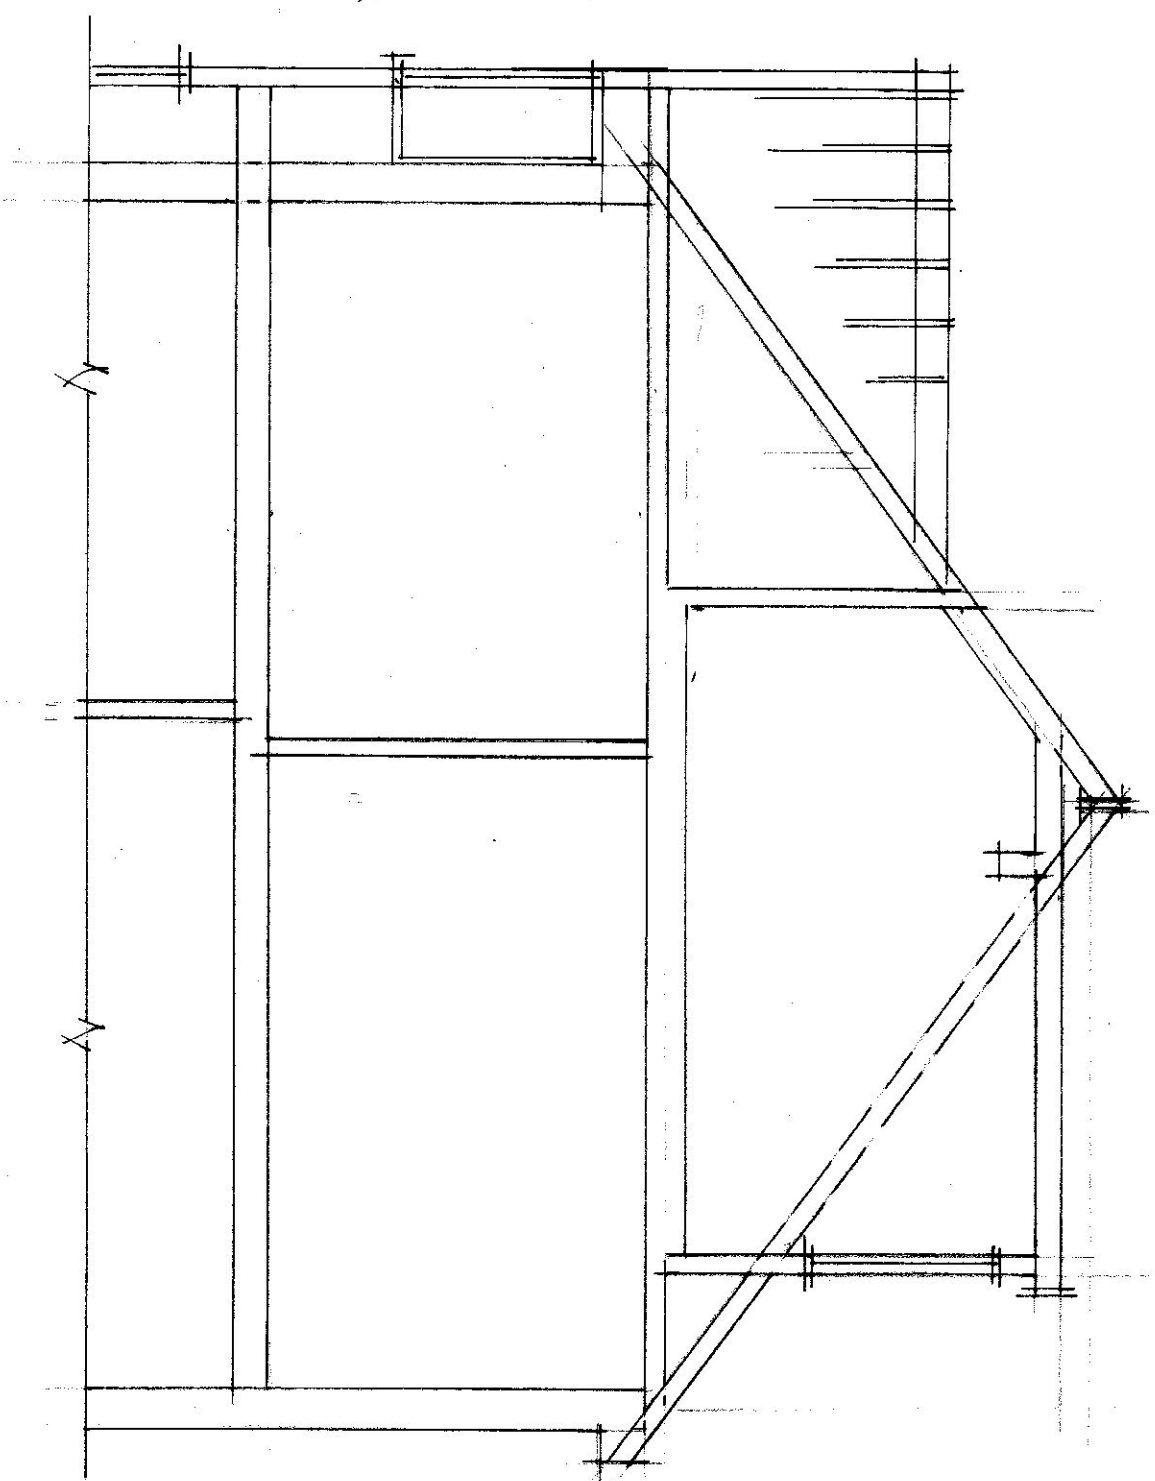

Section Thro' Exg. Roof - 1:50

A3

SURVEY AS EXISTING		MR. T LOREATSEU		M. BURMAN	
102 TORINGTON ROAD,		SCALE: 1:50			
PULSIF, HAD OAU		DEC: 10/10/4		TEL: 07436 115850	

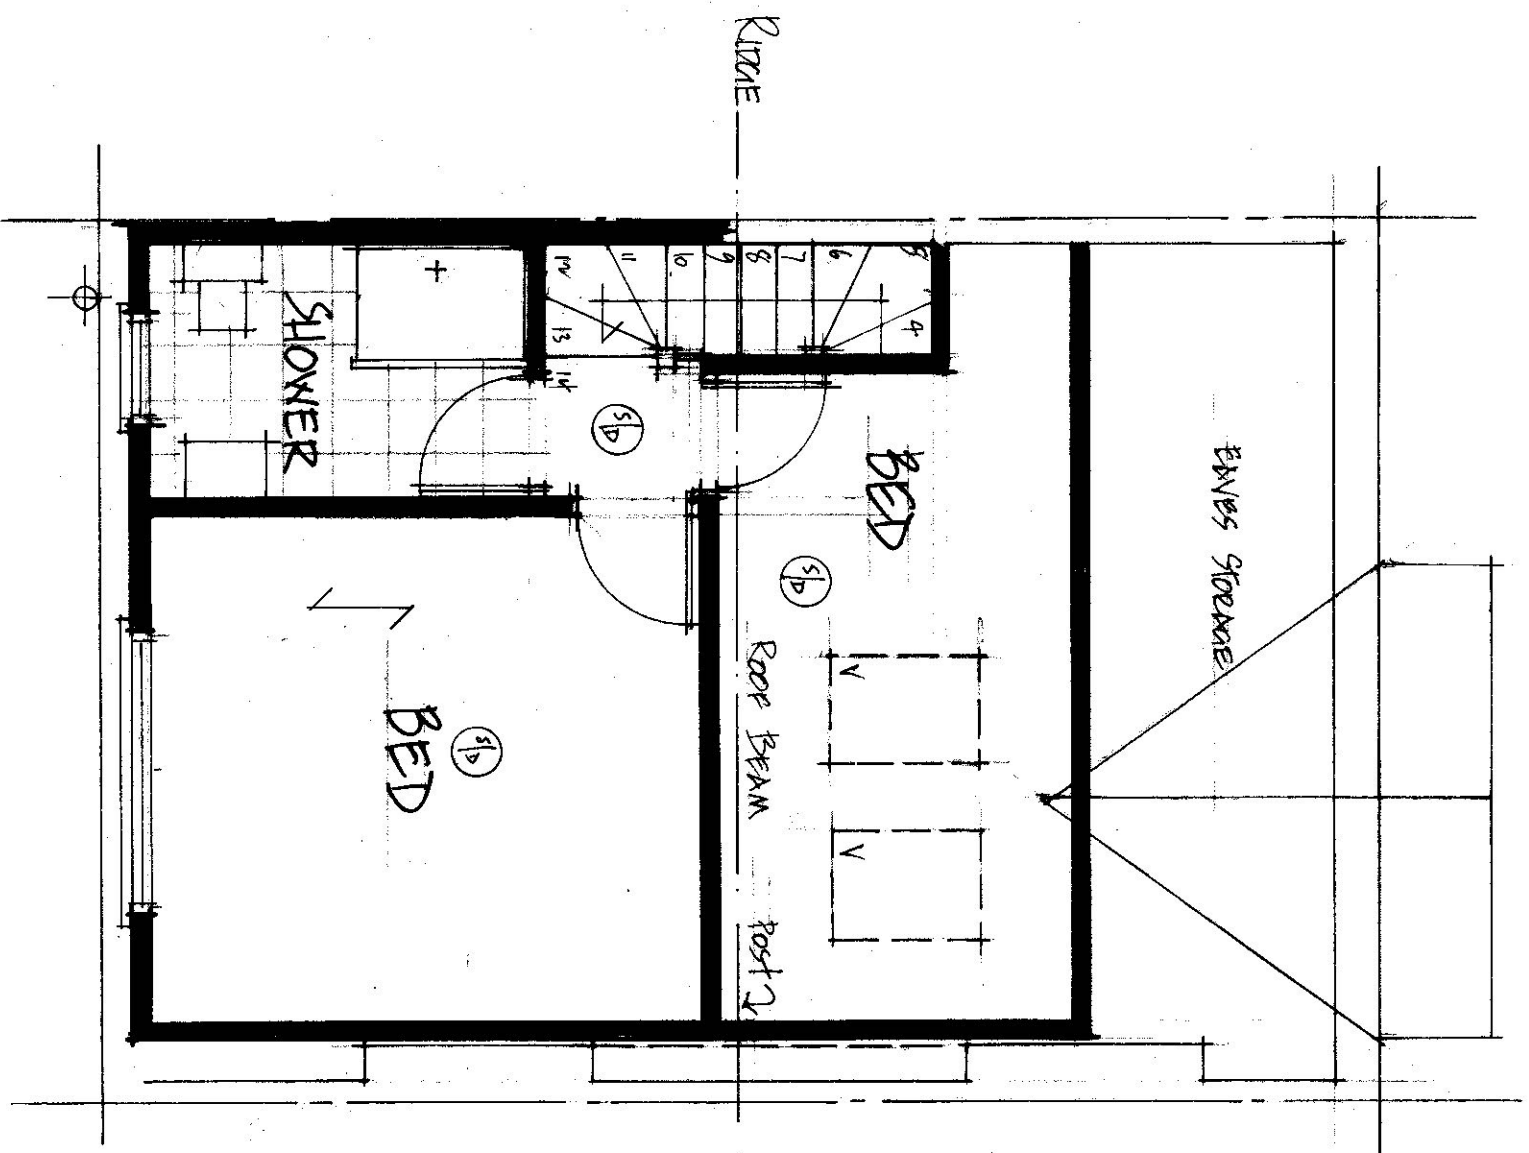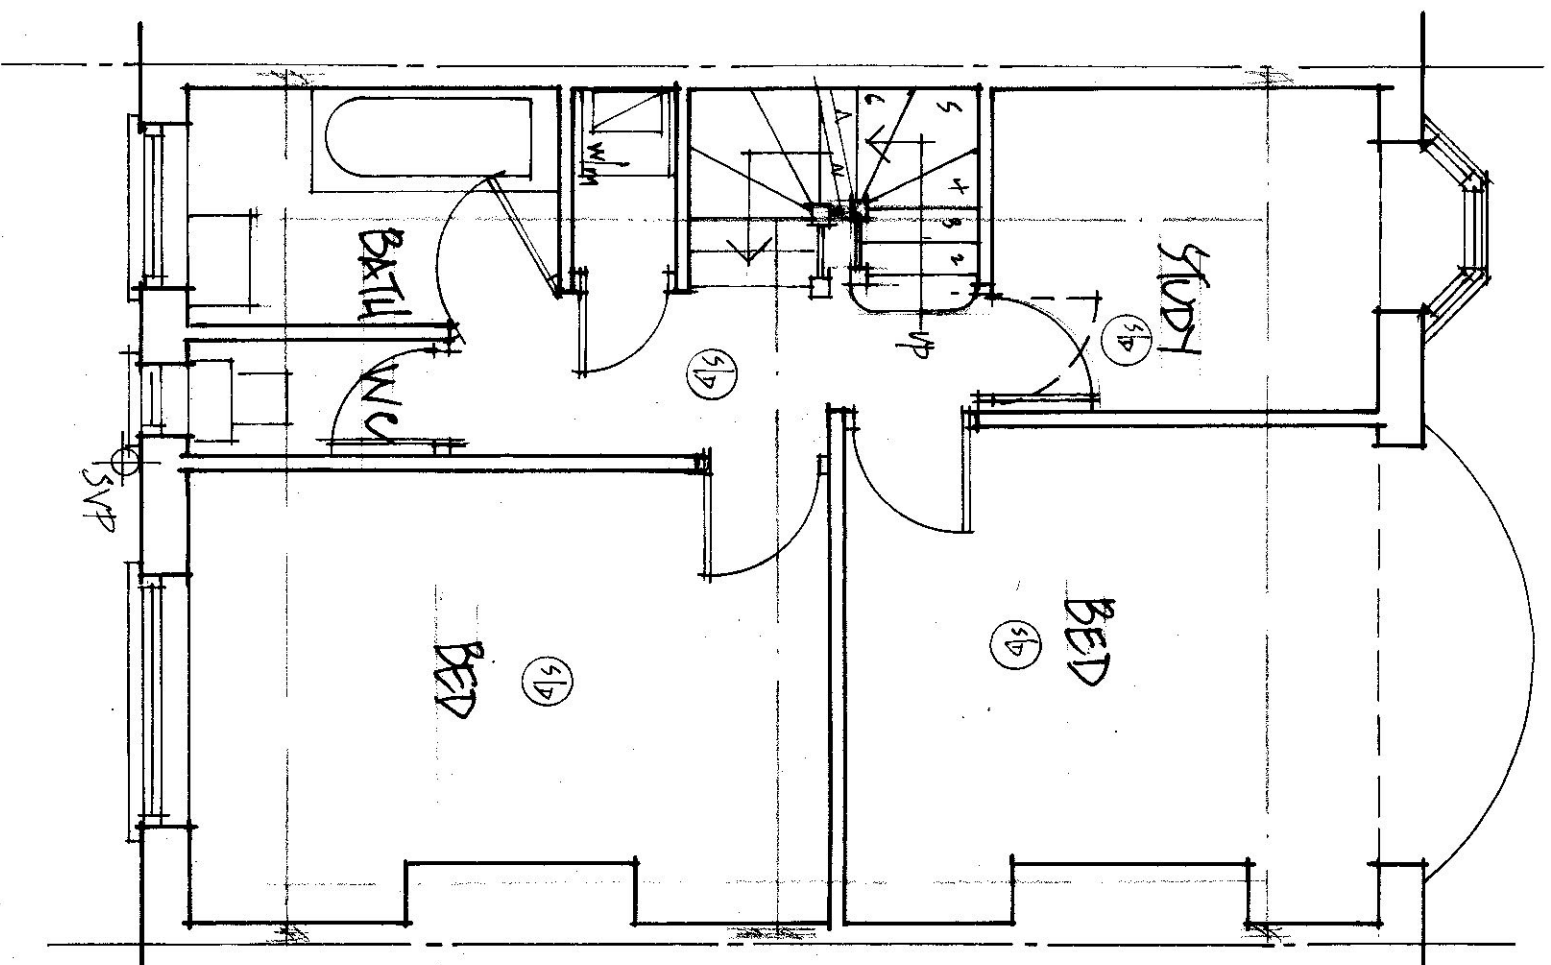

DOOWER VOLUME:

$$5.45 \times 3.90 \times 2.85 \div 2$$

$$= 30.29 \text{ m}^3 \therefore < 40 \text{ m}^3$$

PROPOSED FIRST FLOOR PLAN - 1:50


PROPOSED SECOND FLOOR PLAN - 1:50




SCALE BAR - 1:50

A3


LOFT CONVERSION.	MR T. LORENTSEN	M. BURLAND.
102 TORRINGTON ROAD, RUISHP, HAT OAL.	SCALE: 1:50	Tel: 07436 119850
	DRA: 1010/5	

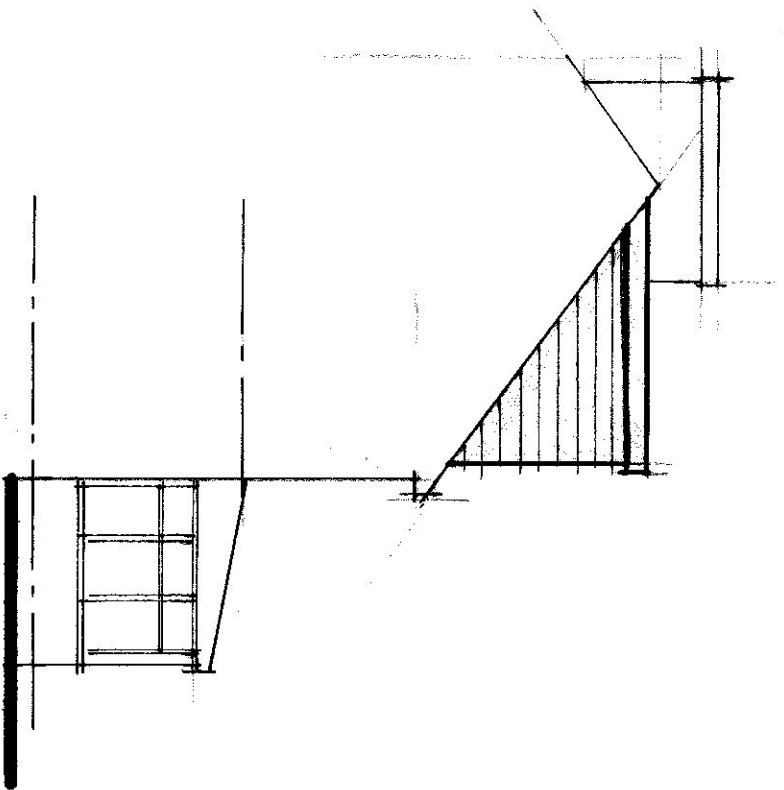

SIDE - 1:100

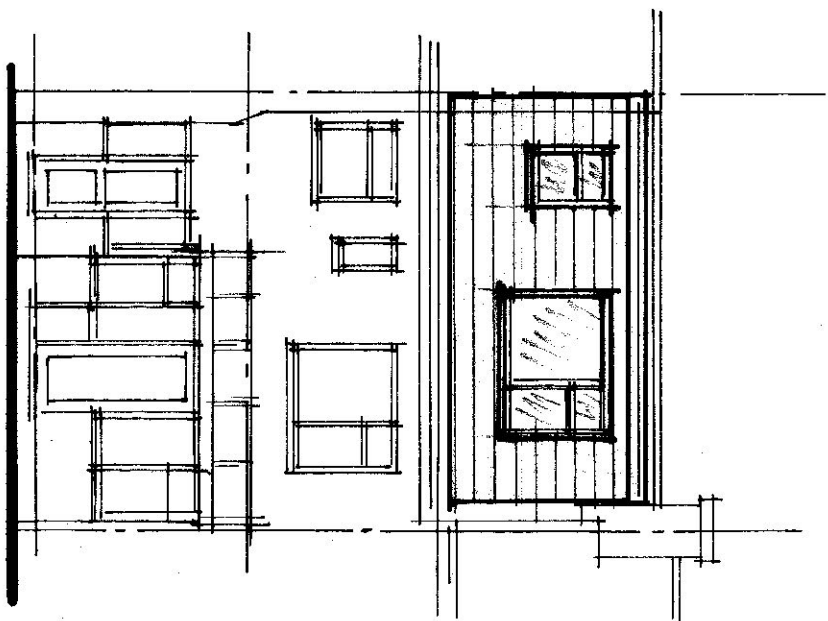

REAR - 1:100

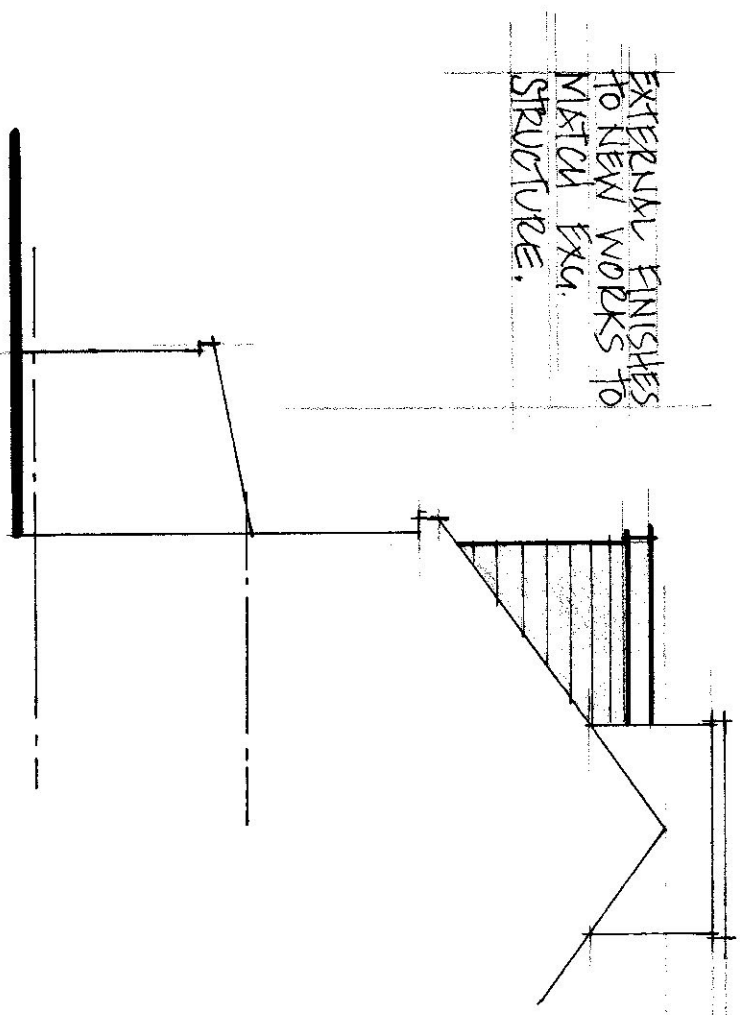

SIDE - 1:100


EXTERNAL FINISHES
TO NEW WORKS TO
MATCH EXG
STRUCTURE.

PROPOSED ELEVATIONS - 1:100




SCALE BAR - 1:100


LOFT CONVERSION.		MR T. LORENTSEN	M. BURKLAND
102 TORRINGTON ROAD,		SCALE 1:100	
RUISLIP, HA4 0AU		DRG: 1010/6	TEL: 07436 115850

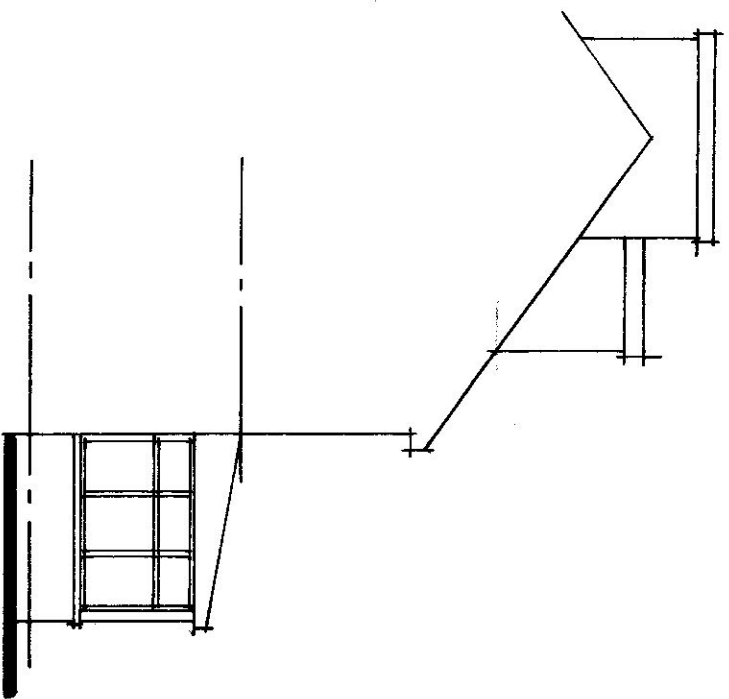

SIDE - 1:100

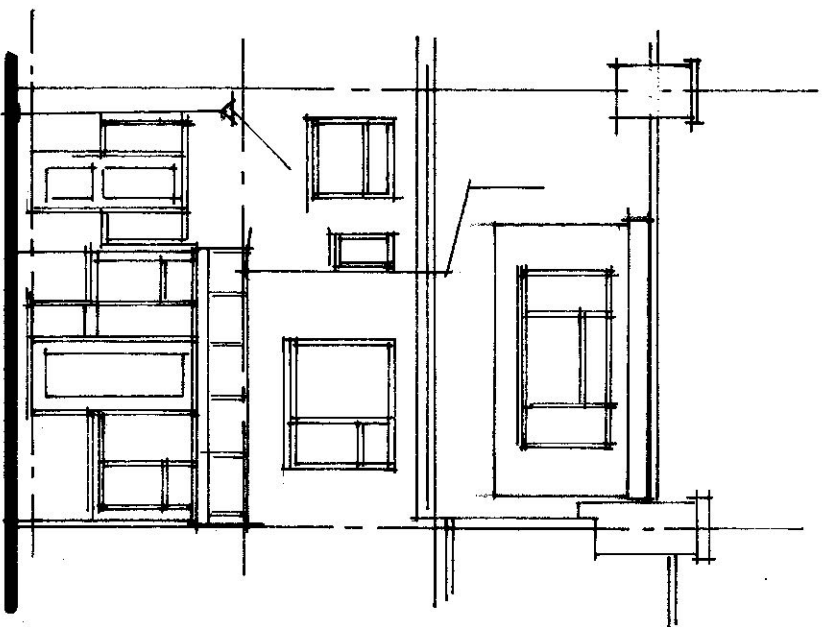

REAR - 1:100

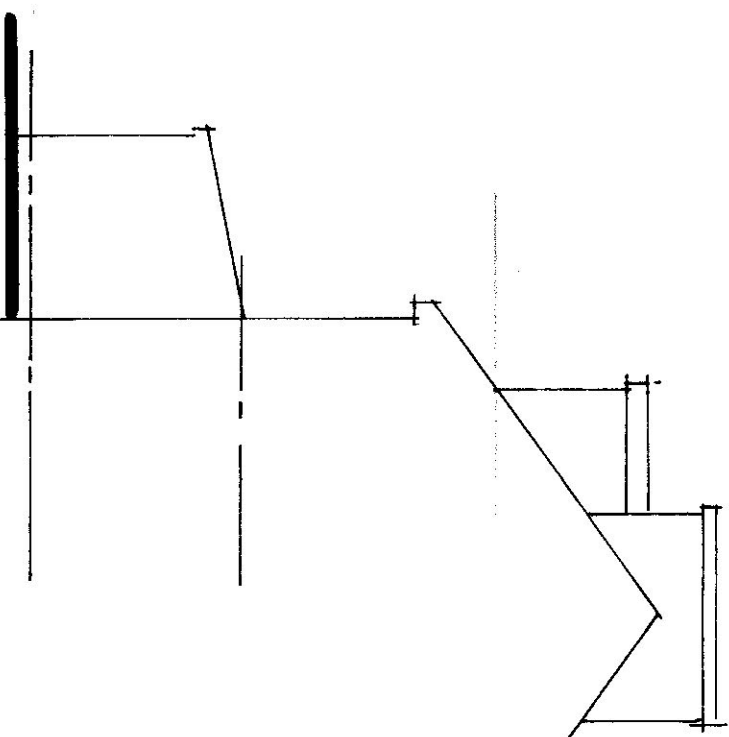

SIDE - 1:100

EXISTING ELEVATIONS - 1:100



SCALE BAR - 1:100

<u>EXISTING ELEVATIONS.</u>		<u>MR T. LOBERTSEN</u>	<u>M. BURKLAND</u>
102 TORRINGTON ROAD, RUISLIP, HA4 0AU		<u>SCALE 1:100</u>	
A3		<u>Dec: 10/10/7</u>	<u>TEL: 07436 115850</u>