



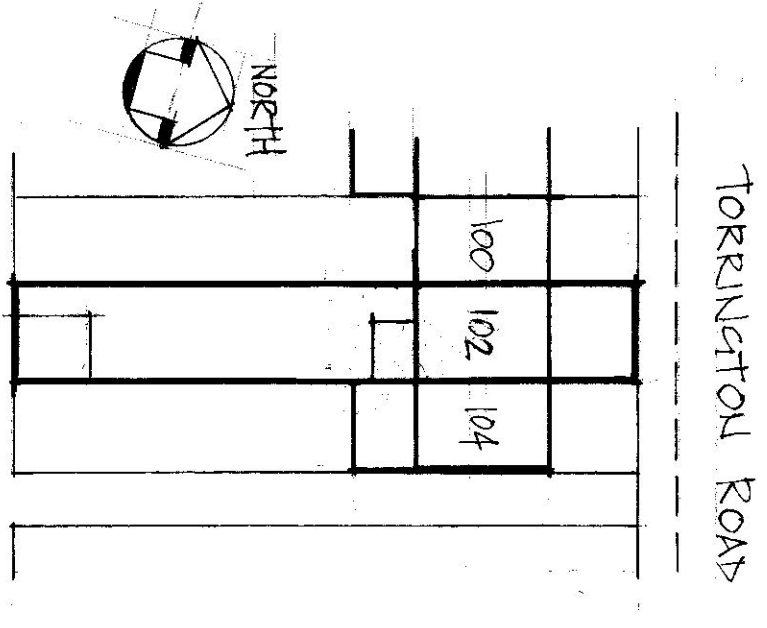


SCALE BAR - 1:50

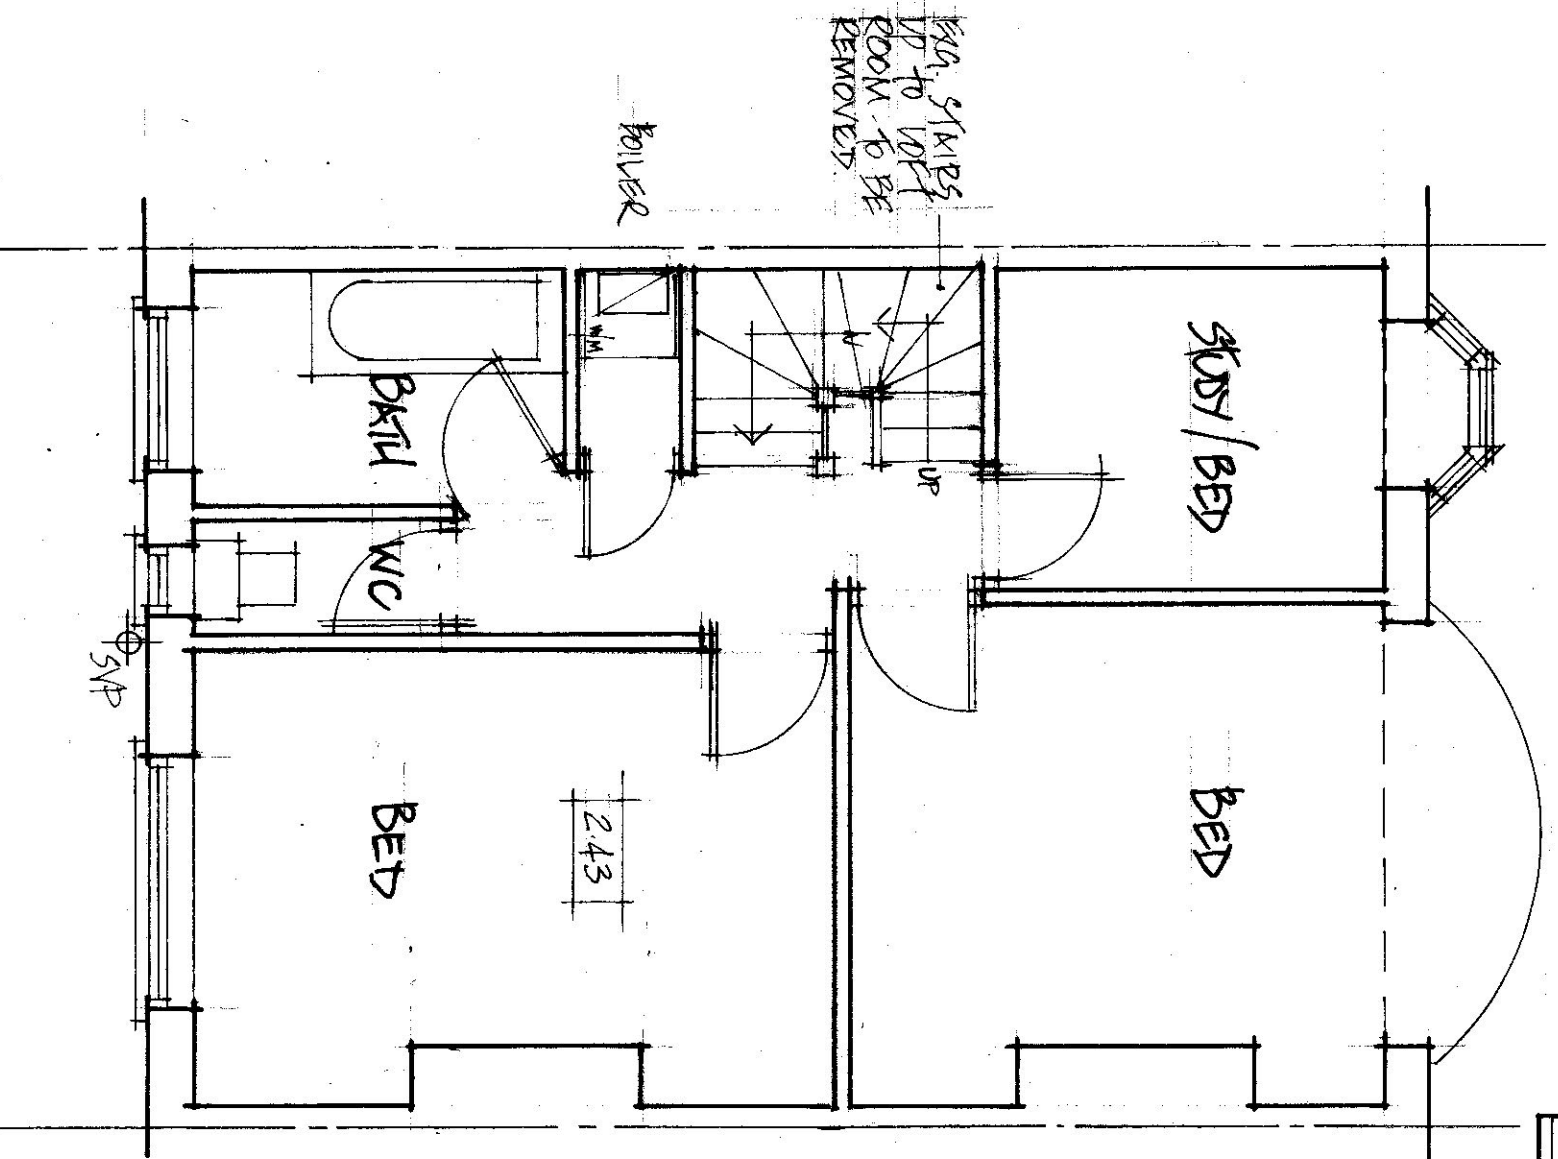


Block Plan - 1:500

EXISTING FIRST FLOOR PLAN - 1:50

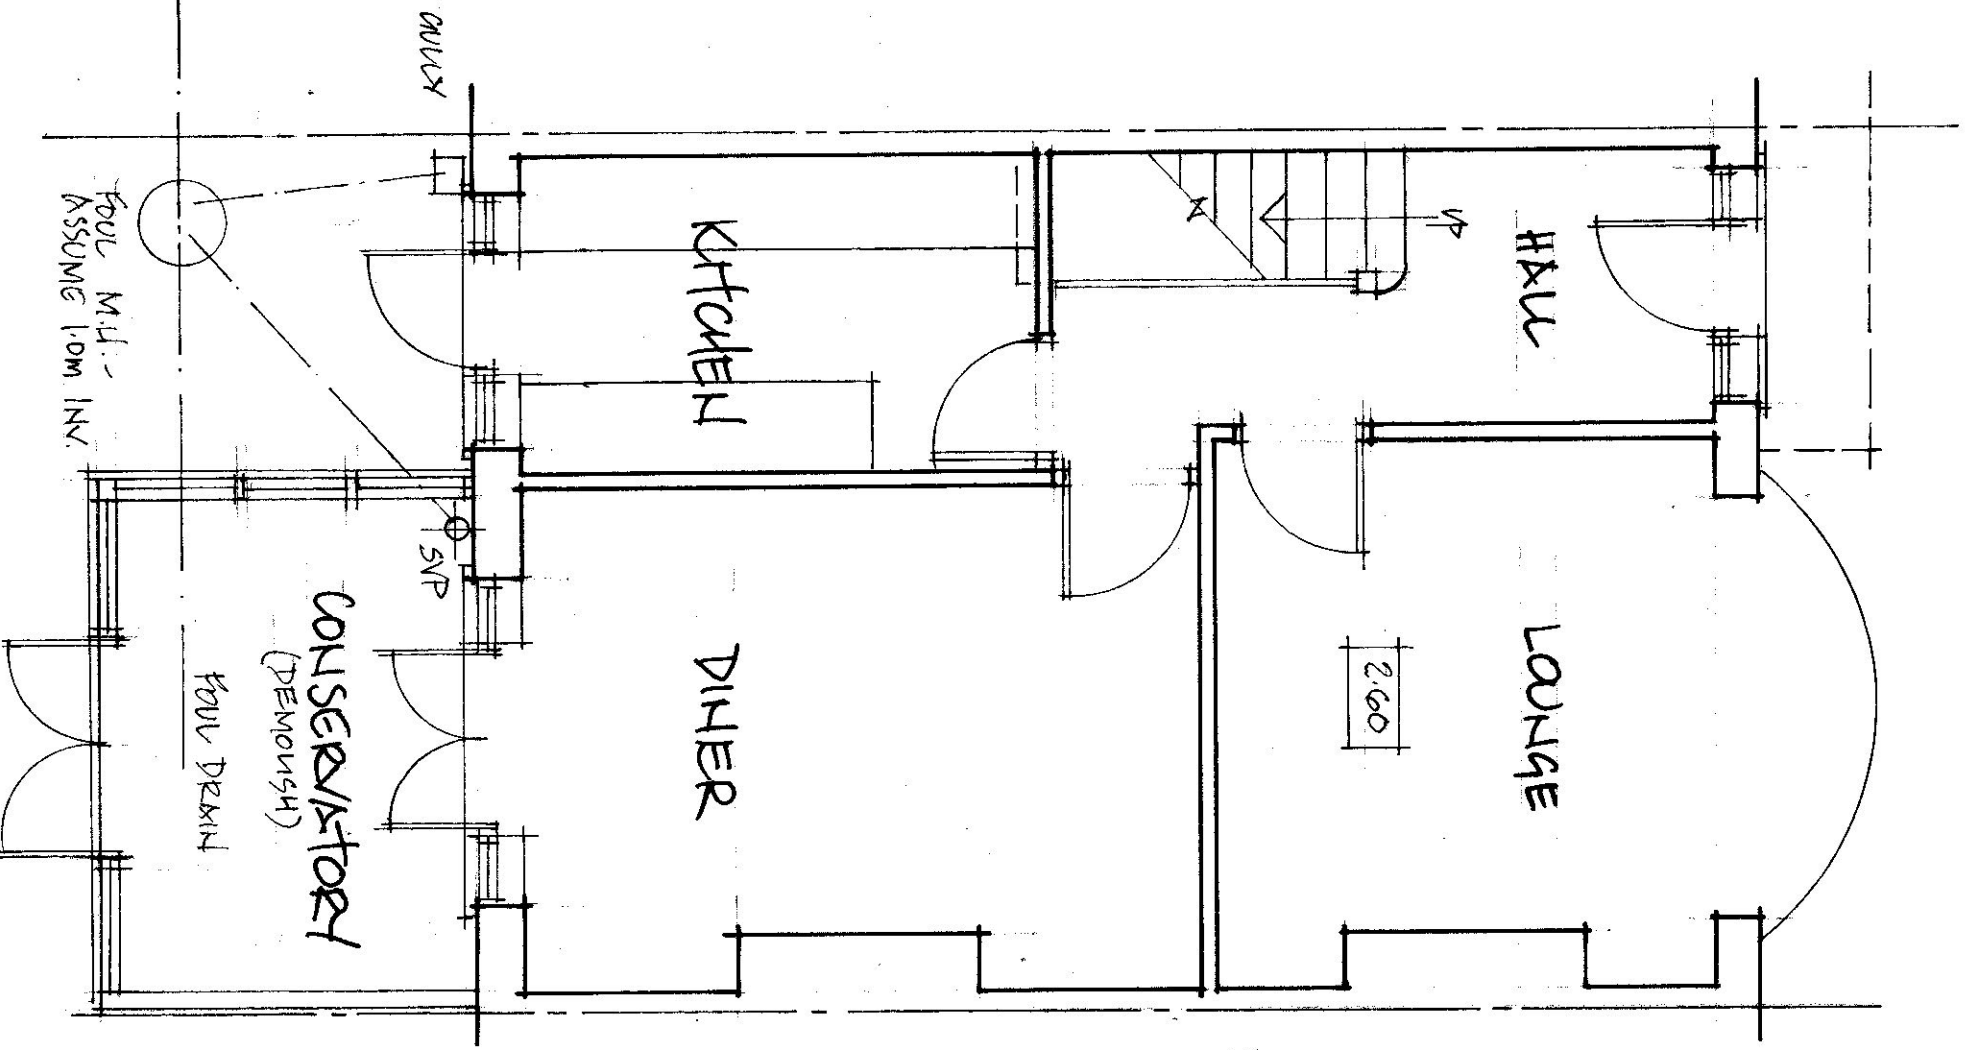

EXISTING GROUND FLOOR PLAN - 1:50


SURVEY K5 EXISTING.		ME T. LORENTSEN		M. BURNAND.	
102 TORINGTON ROAD,		SCALE: 1:50			
RUISLIP, HA4 0AD.		DEG: 1010 / 1			
(TOR. HILKINGTON).				Tel: 07436 115850	

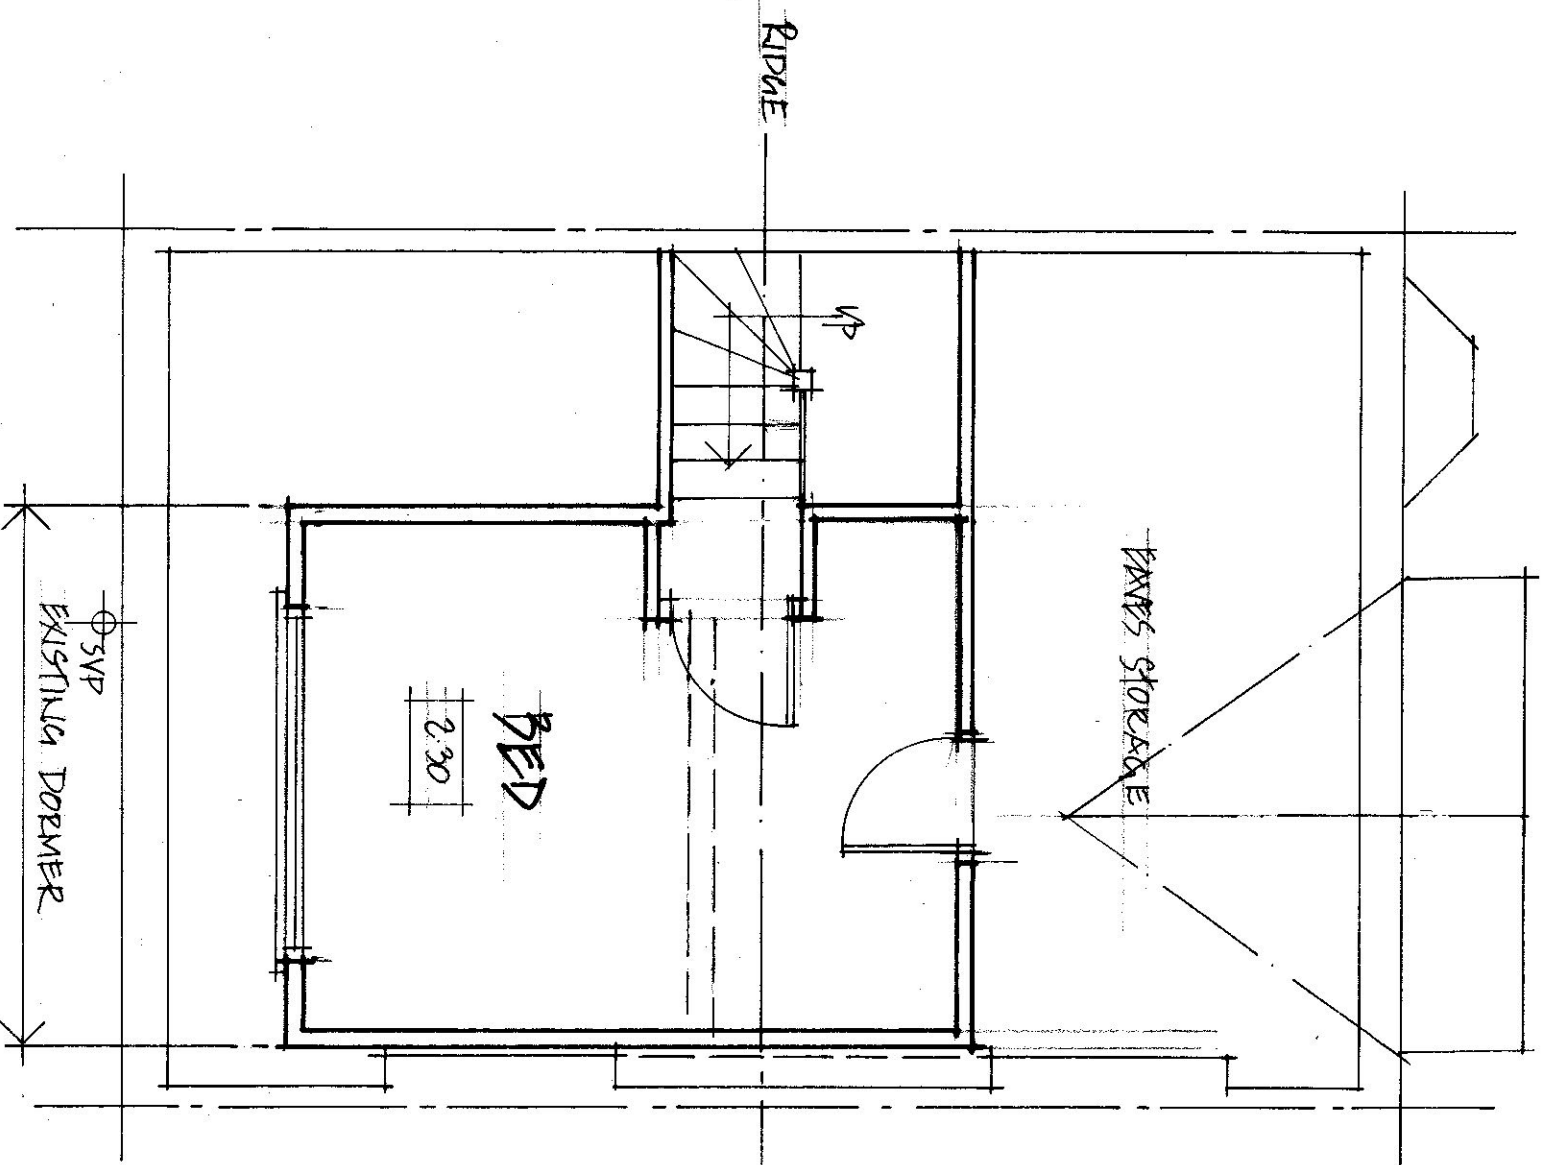

EXISTING SECOND FLOOR PLAN - 1:50




SCALE BAR - 1:50

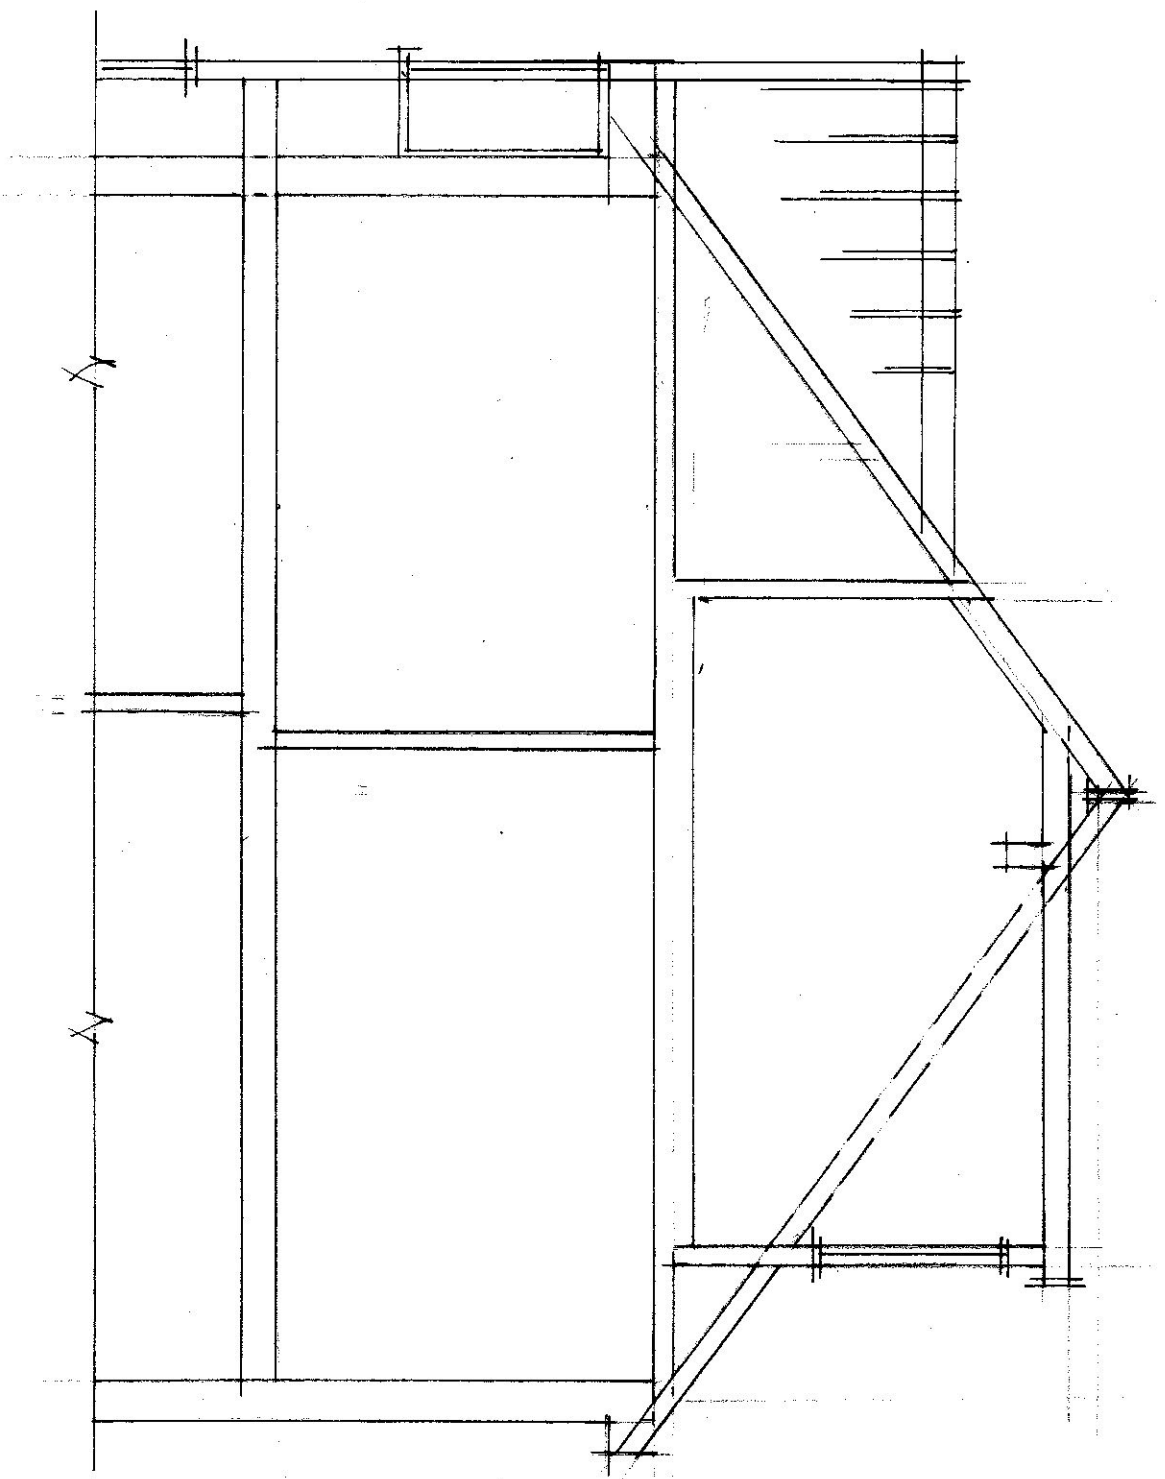


SECTION THRO' EXG. ROOF - 1:50

A3

SURVEY AS EXISTING		MR. T LORENTSEN		M. BURMAN	
102 TORINGTON ROAD, RUISLIP, HA4 0AD		SCALE: 1:50		Tel: 07436 115850	
		DEG: 1010/4			

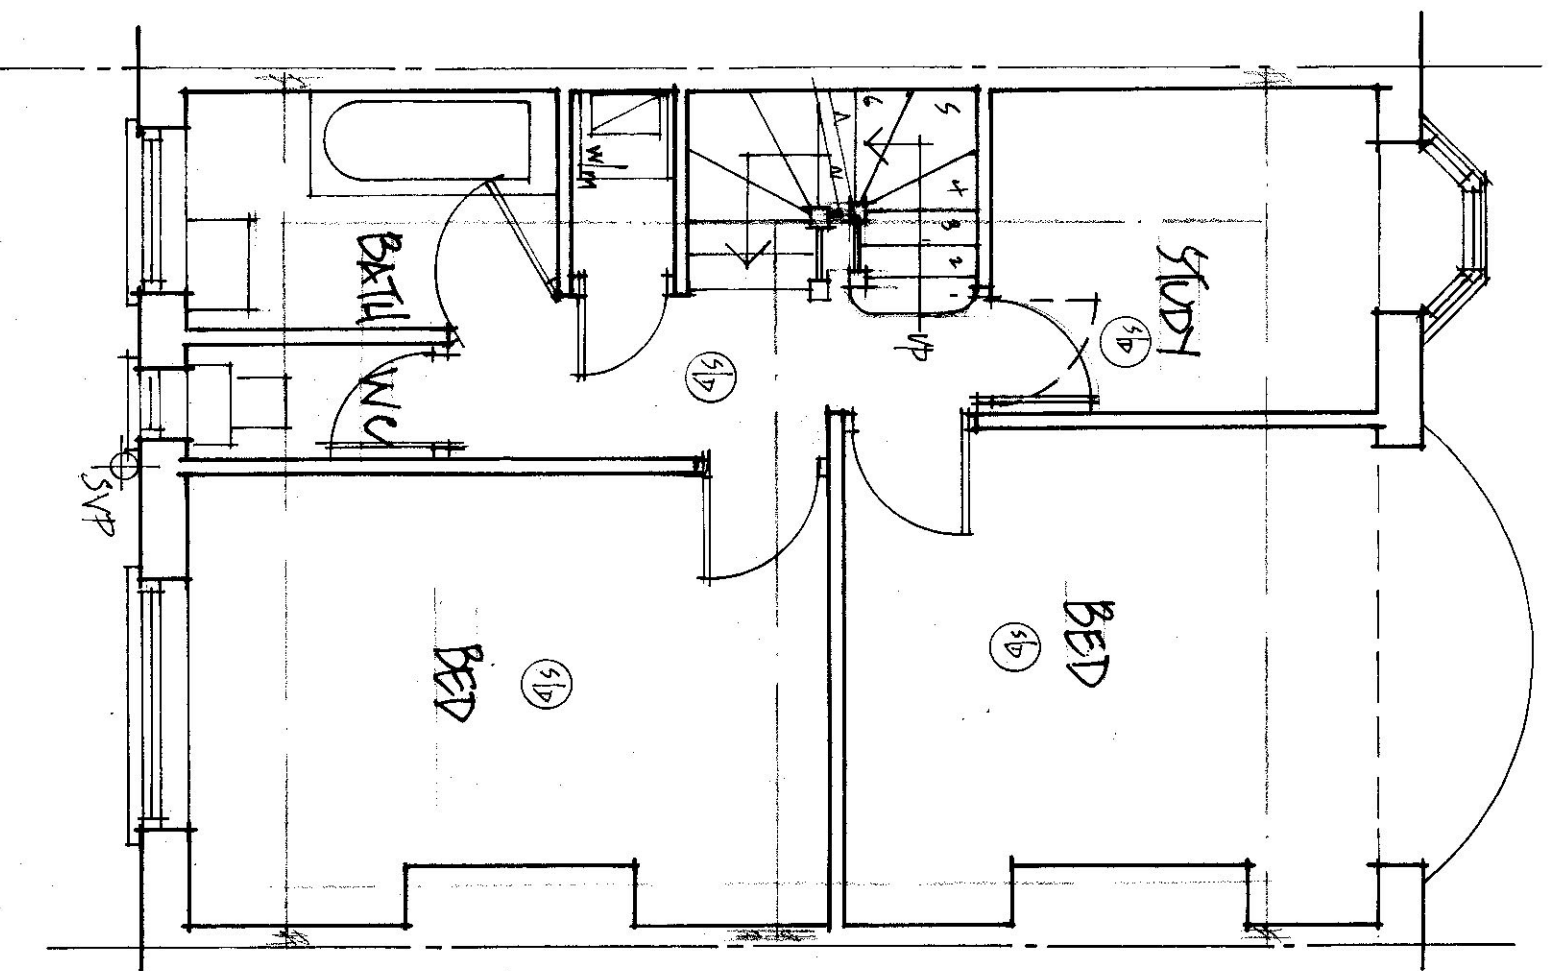

PROPOSED FIRST FLOOR PLAN - 1:50

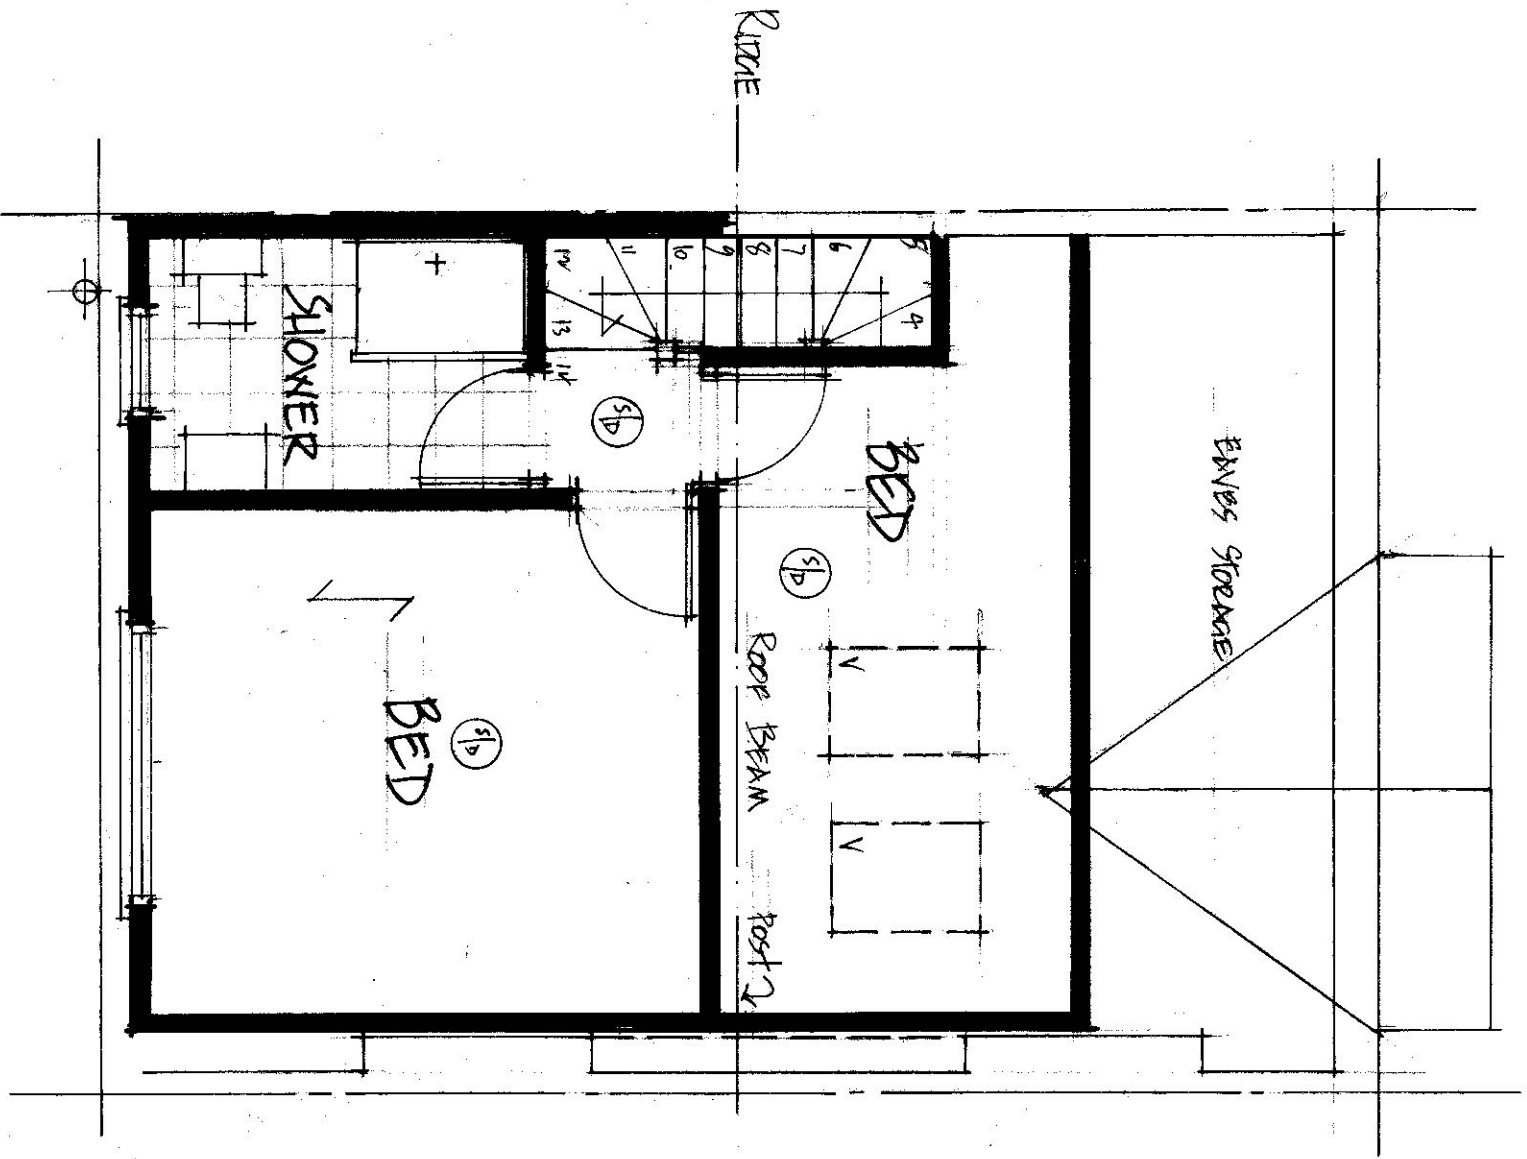

PROPOSED SECOND FLOOR PLAN - 1:50


FORMER VOLUME:
 $5.45 \times 3.90 \times 2.85 \div 2$
 $= 30.29m^3 \therefore < 40m^3$




SCALE BAR - 1:50

A3


LOFT CONVERSION.	MR T. LORENTSEN	M. BURNAND.
102 TORRENTA ROAD, RUISLP, H44 OAU.	SCALE: 1:50	
	DRA: 1010/5	Tel: 07436 119850

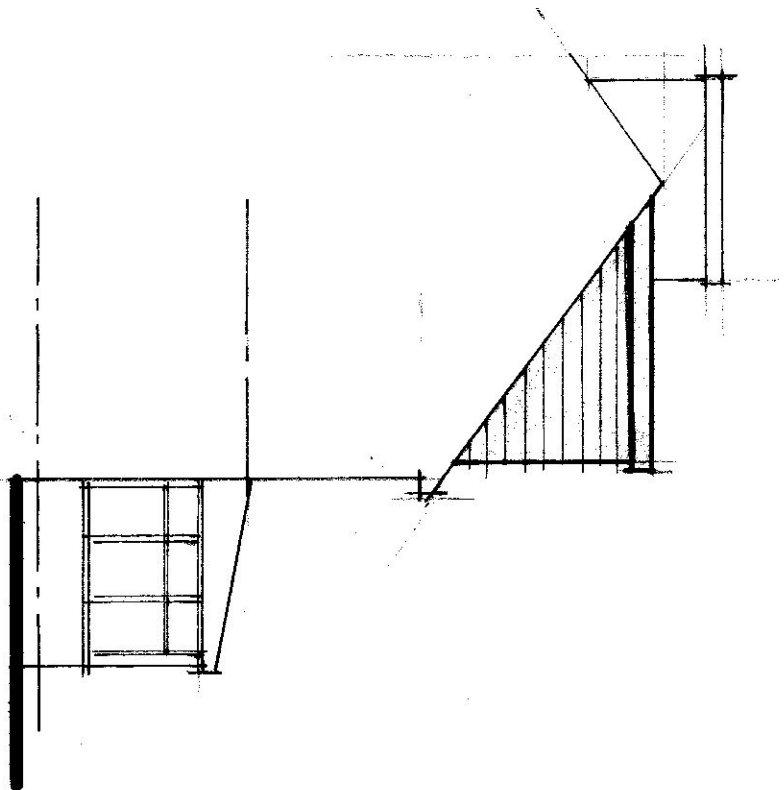

SIDE - 1:100

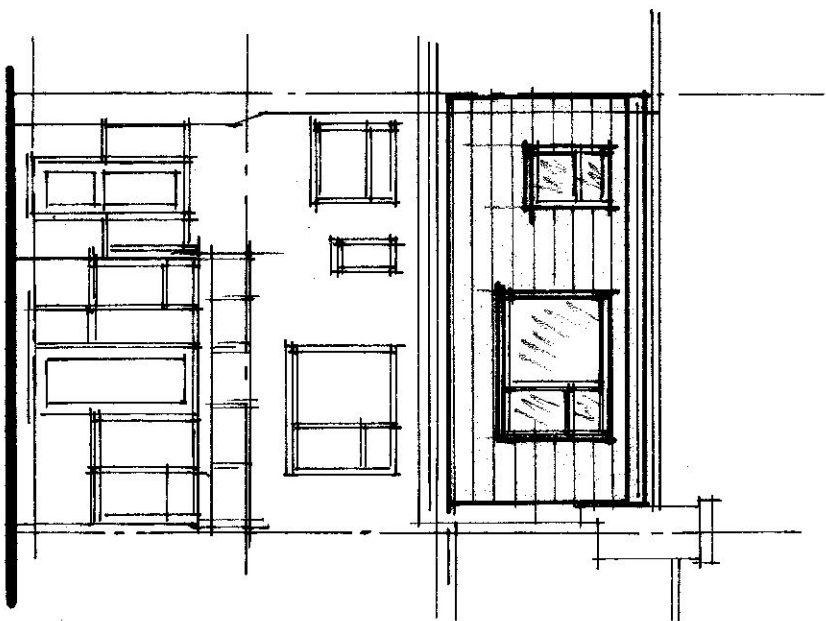

REAR - 1:100

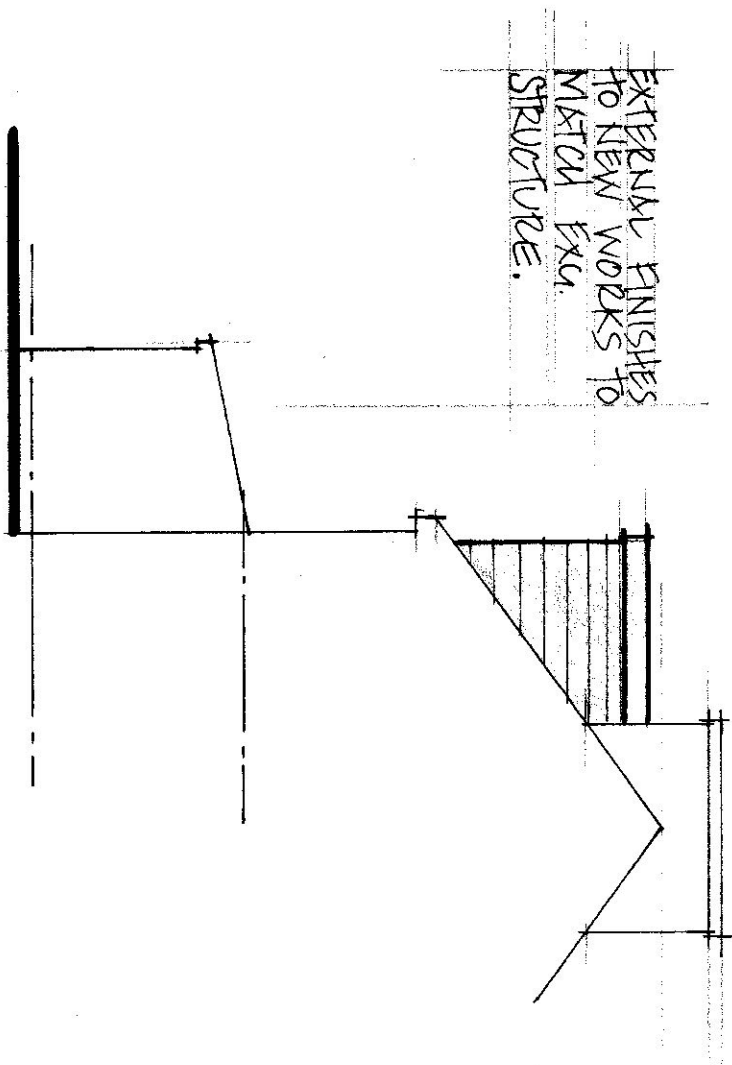

SIDE - 1:100


PROPOSED ELEVATIONS - 1:100




SCALE BAR - 1:100

A3


LOFT CONVERSION.	MR T. LORENTSEN	M. BURKLAND
102 TORRINGTON ROAD,	SCALE 1:100	
RUISLIP, HA4 0AU	DRG: 1010/6	TEL: 07436 115850

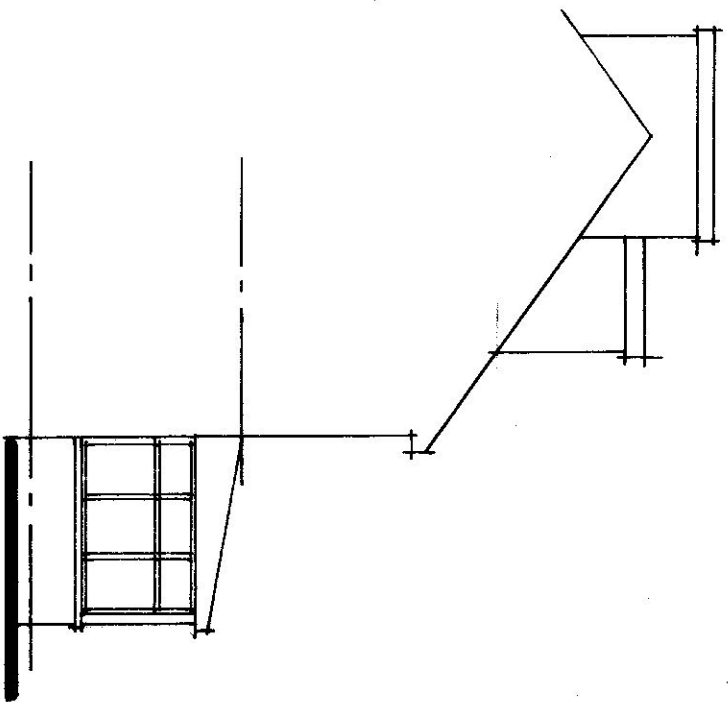

SIDE - 1:100

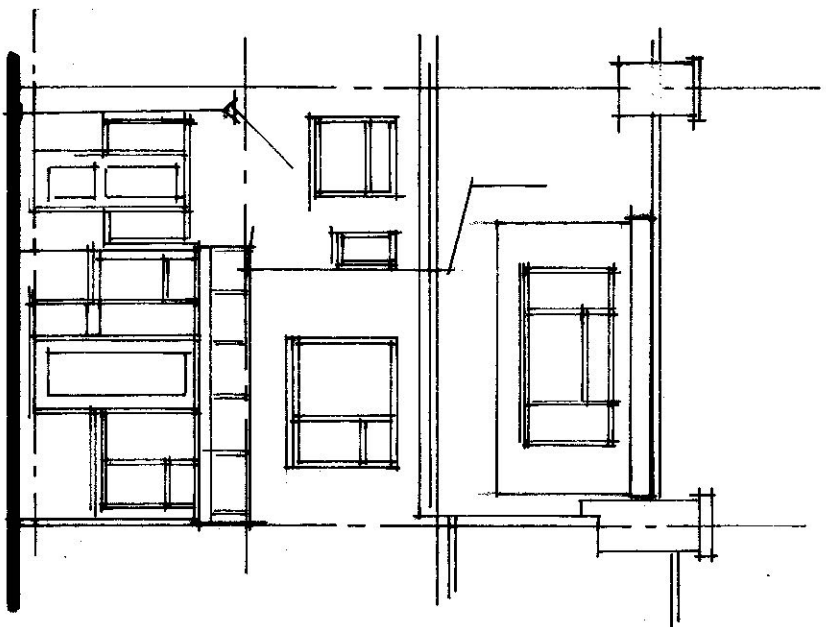

REAR - 1:100

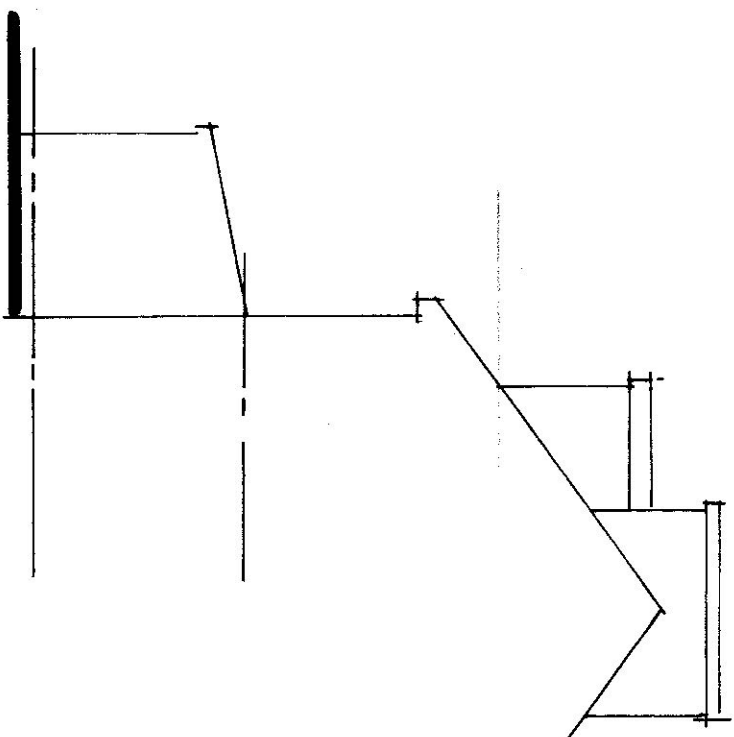

SIDE - 1:100

EXISTING ELEVATIONS - 1:100



SCALE BAR - 1:100

EXISTING ELEVATIONS.	MR T. LORENTSEN	M. BURKLAND
102 TORRINGTON ROAD, RUISLIP, HA4 0AU	SCALE 1:100	
A3	Dwg: 1010/7	Tel: 07436 115850