






SCALE BAR - 1:50

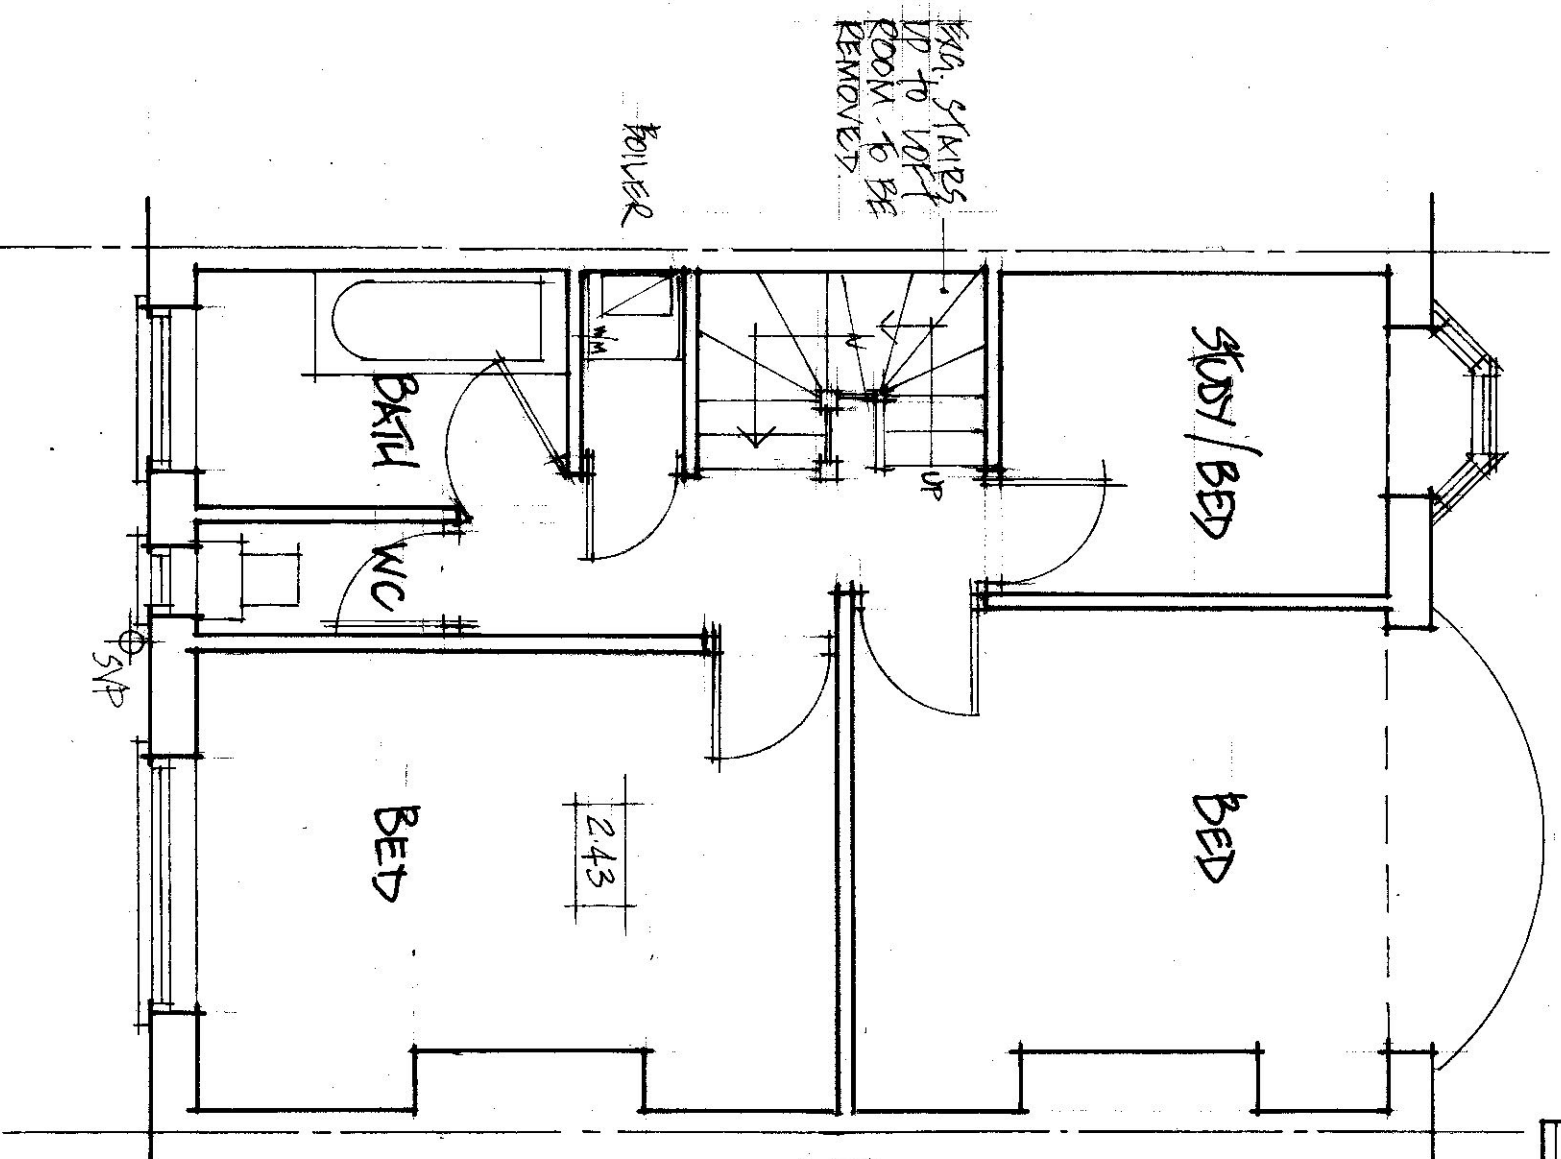

Block Plan - 1:500

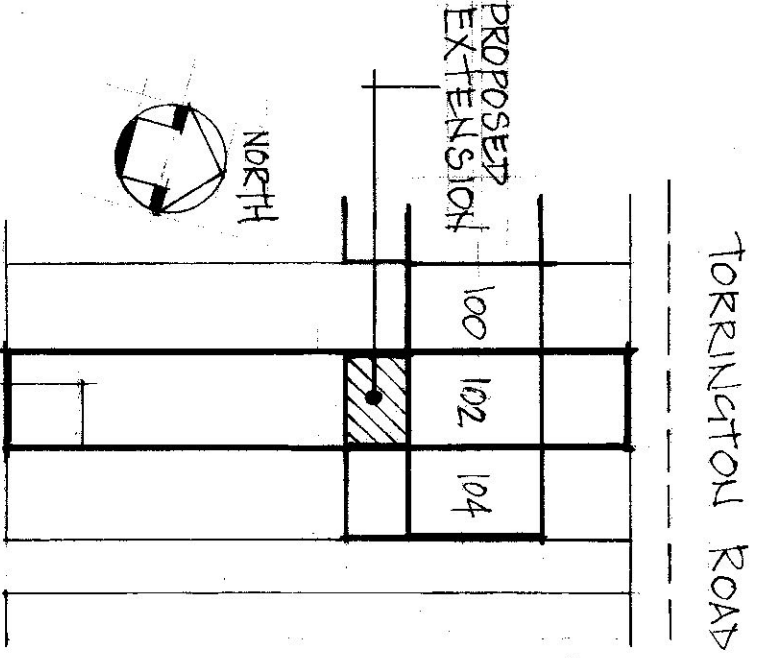


EXISTING FIRST FLOOR PLAN - 1:50

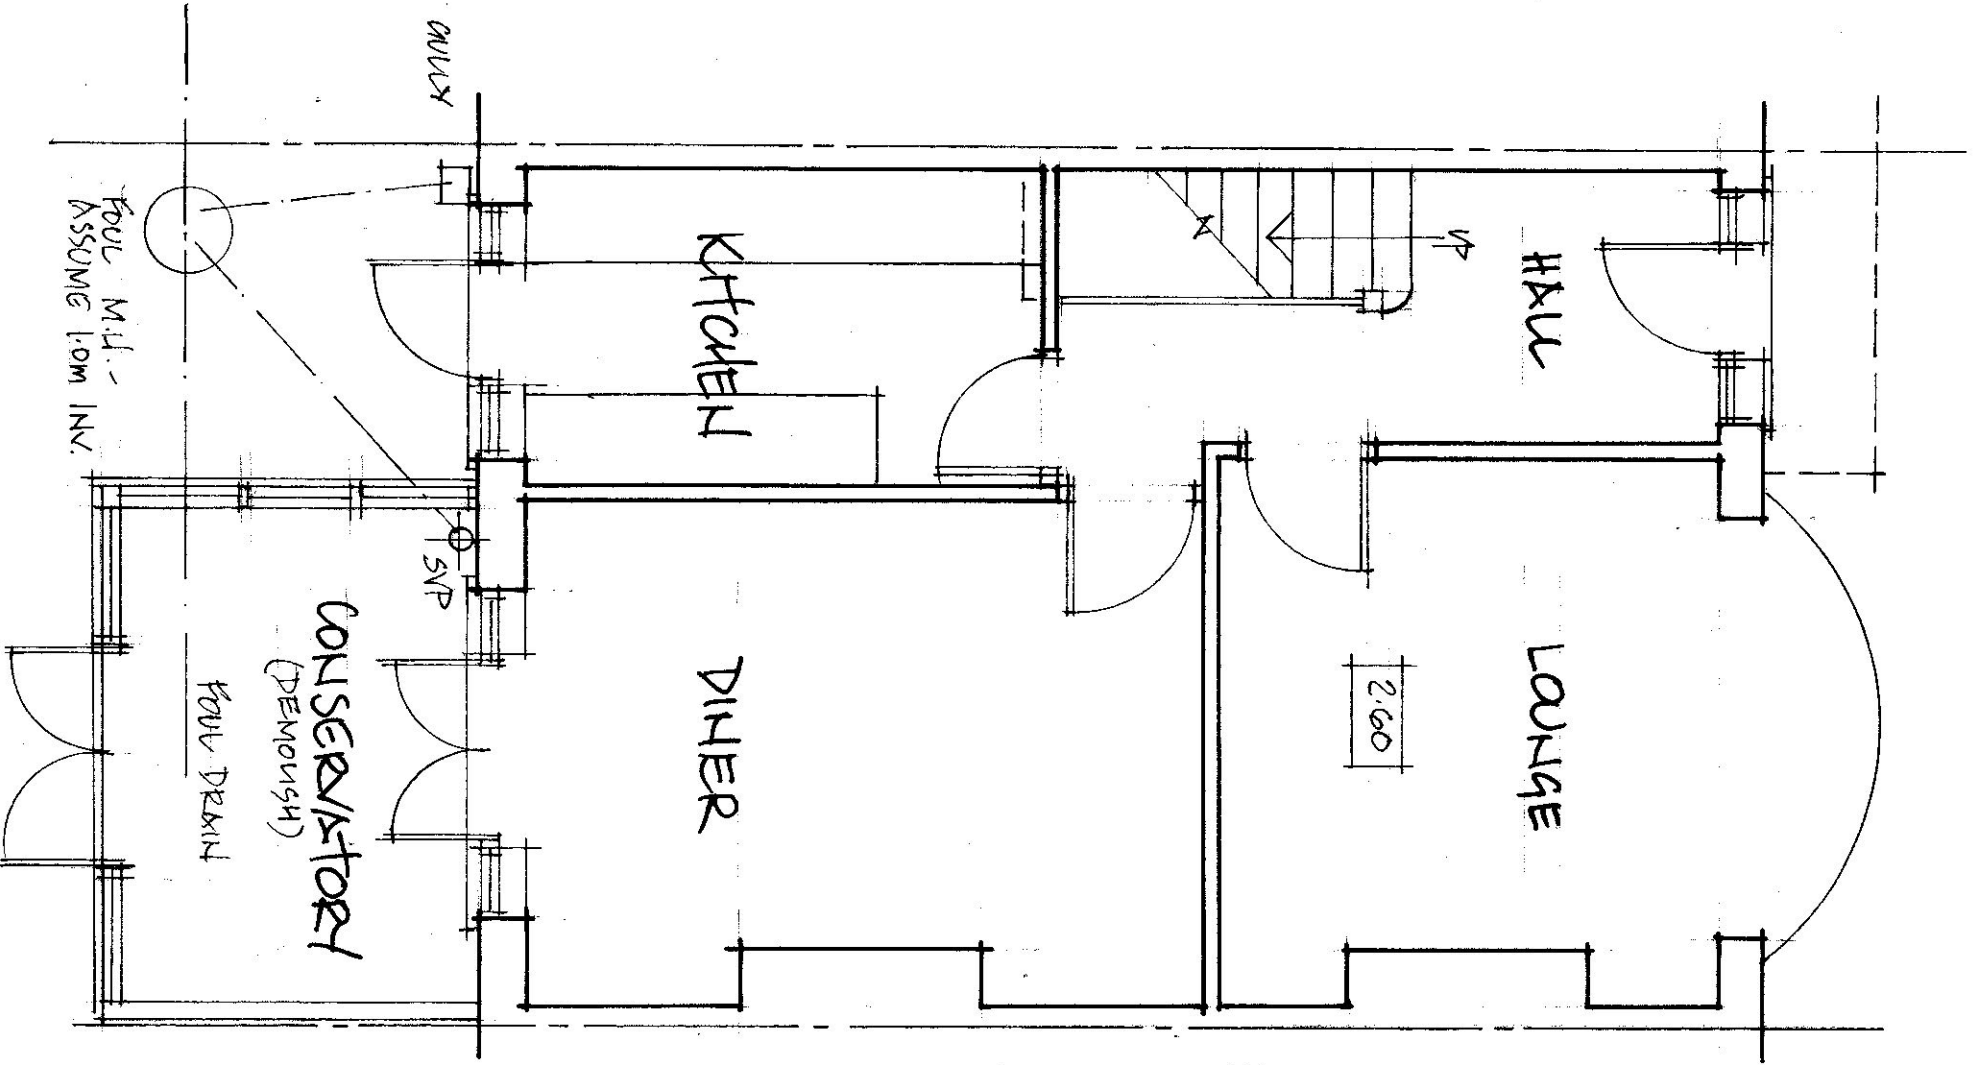

EXISTING GROUND FLOOR PLAN - 1:50

SURVEY AS EXISTING.		ME T. LORENTSEN		M. BURNAND	
102 TORRINGTON ROAD, RUISLIP, HA4 0AD.		SCALE: 1:50		Tel: 07436 115850	
A3 (H.B. HILLINGDON)		DRG: 1010 / 1			

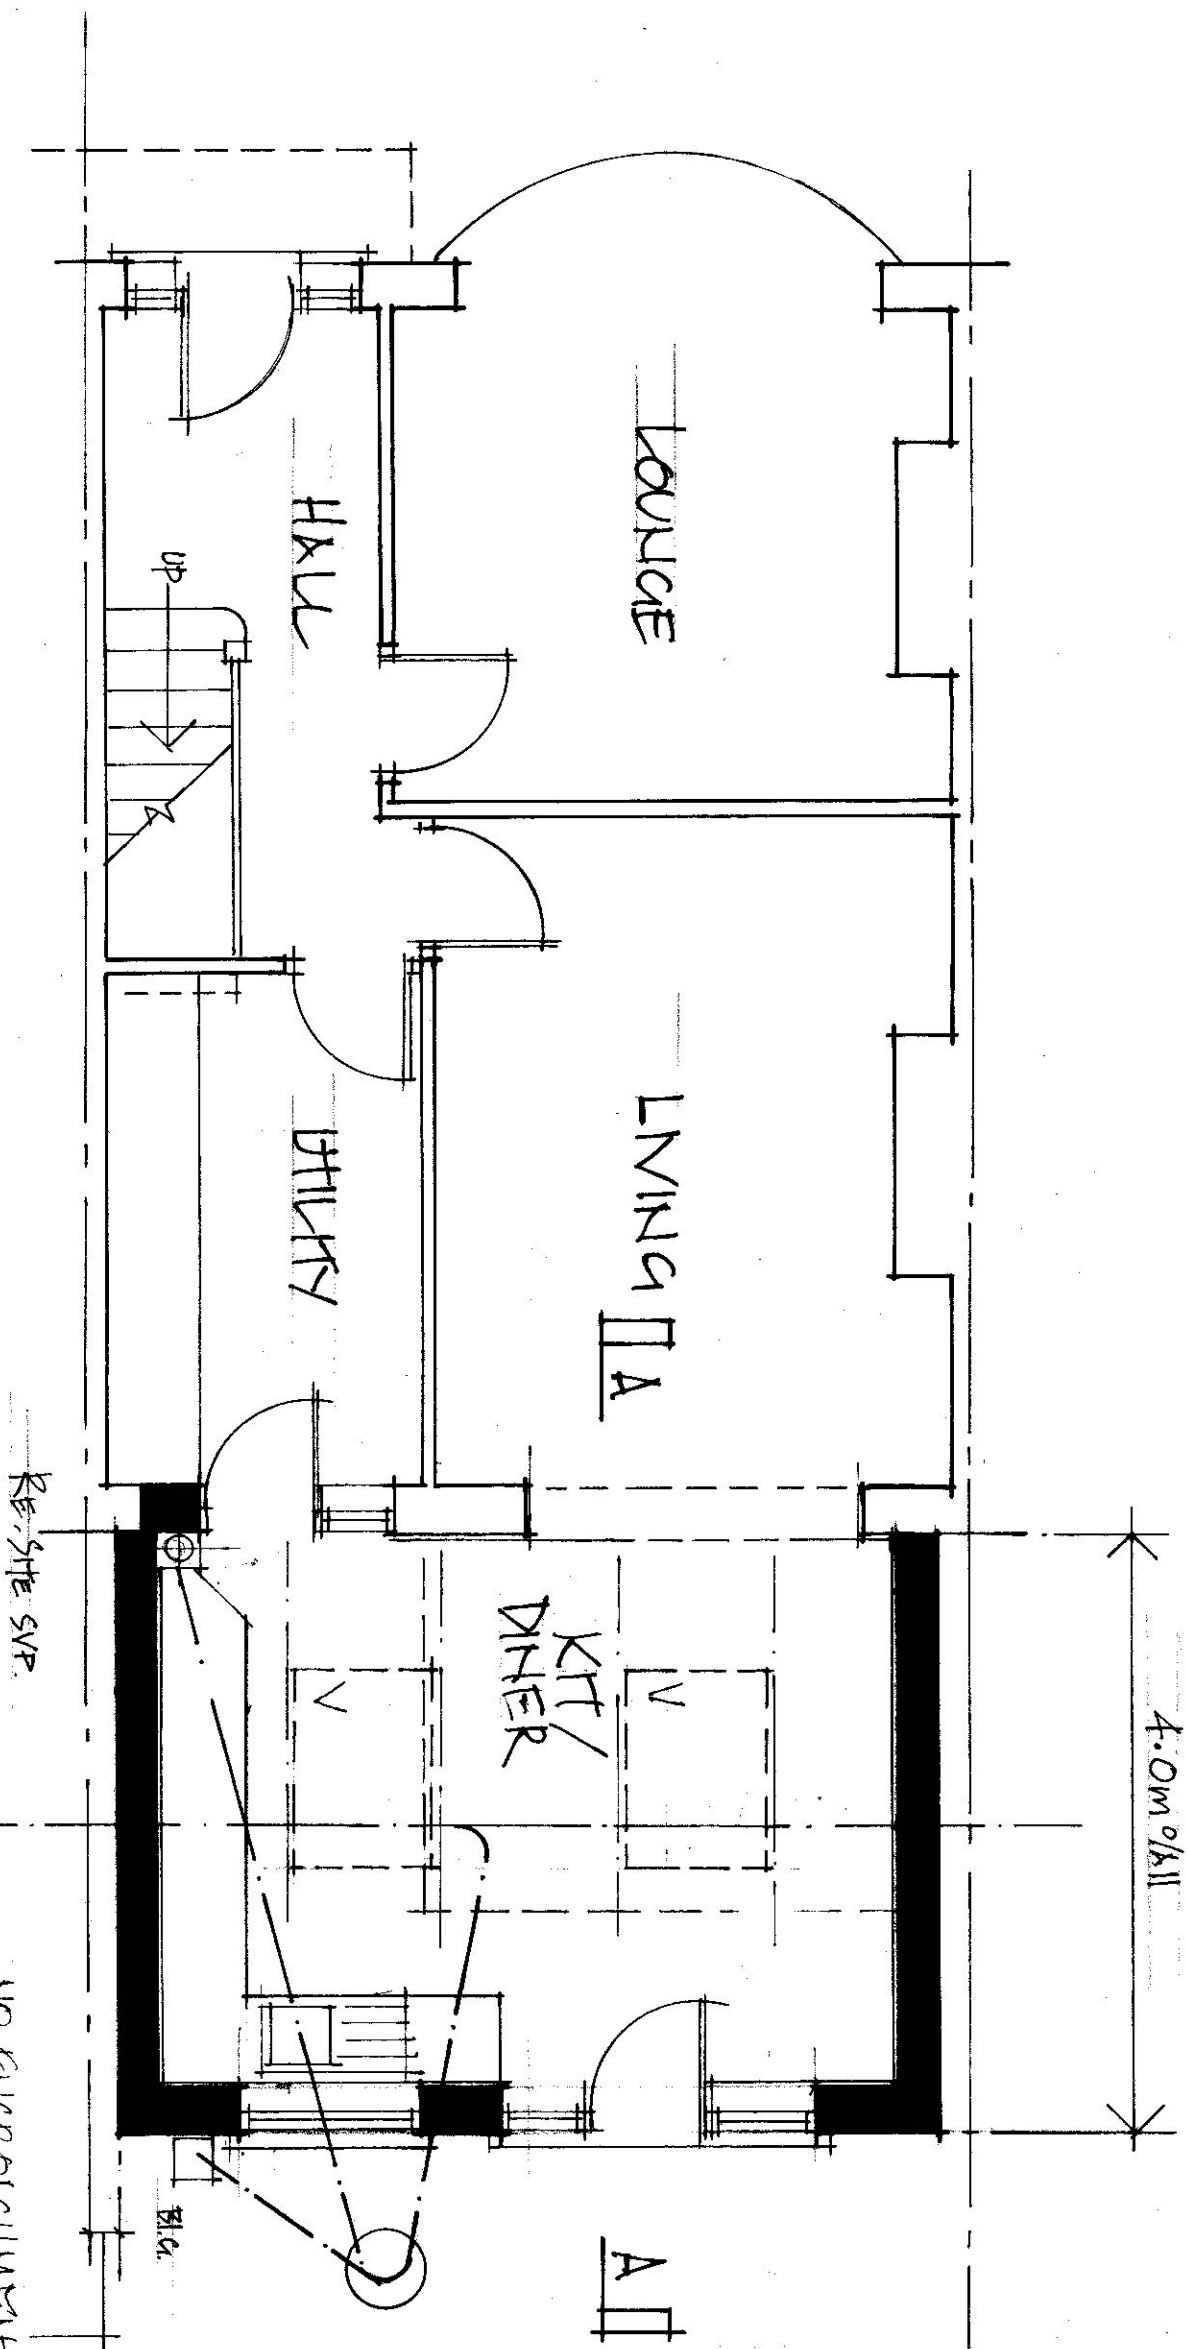

PROPOSED GROUND FLOOR PLAN - 1:50



SCALE BAR - 1:50

V = 'VELUX' ROOF WINDOW - DOUBLE RAFTER EACH SIDE OF 'VELUX' WINDOWS

WORKS REQUIRE AGREEMENT OF NEIGHBOURS IN ACCORD. PARTY WALL ACT 1996.

DOOR + WINDOWS TO CLIENTS CHOICE. D/G WITH KROON FILLED SEALED UNITS.

WORKS REQUIRE THAMES WATER BUILD OVER AGREEMENT.


ELECTRICAL WORK TO COMPLY BEES PART 5 - ENERGY EFFICIENT LIGHTING TO L1 BEES

MECHANICAL VENT TO KITCHEN + UTILITY ROOM.

NO ENCROACHMENT OVER SITE BOUNDARIES - BELOW GROUND LEVEL OR EAVES/ ROOF LEVEL - 250mm AIR FROM WALL TO BOUNDARY.

SUPPORT OVER EXH. REAR OPENINGS BE EXPOSED TO CHECK ADEQUACY - REPLACE IF RECD.

REAR EXTENSION.	MR. T. LOVENTSEN	M. BURNAND.
102 TORINGTON ROAD, RUISLIP, HA4 0AU.	SCALE: 1:50	Tel: 07436 115050
A3	Dwg: 1010/2 A	

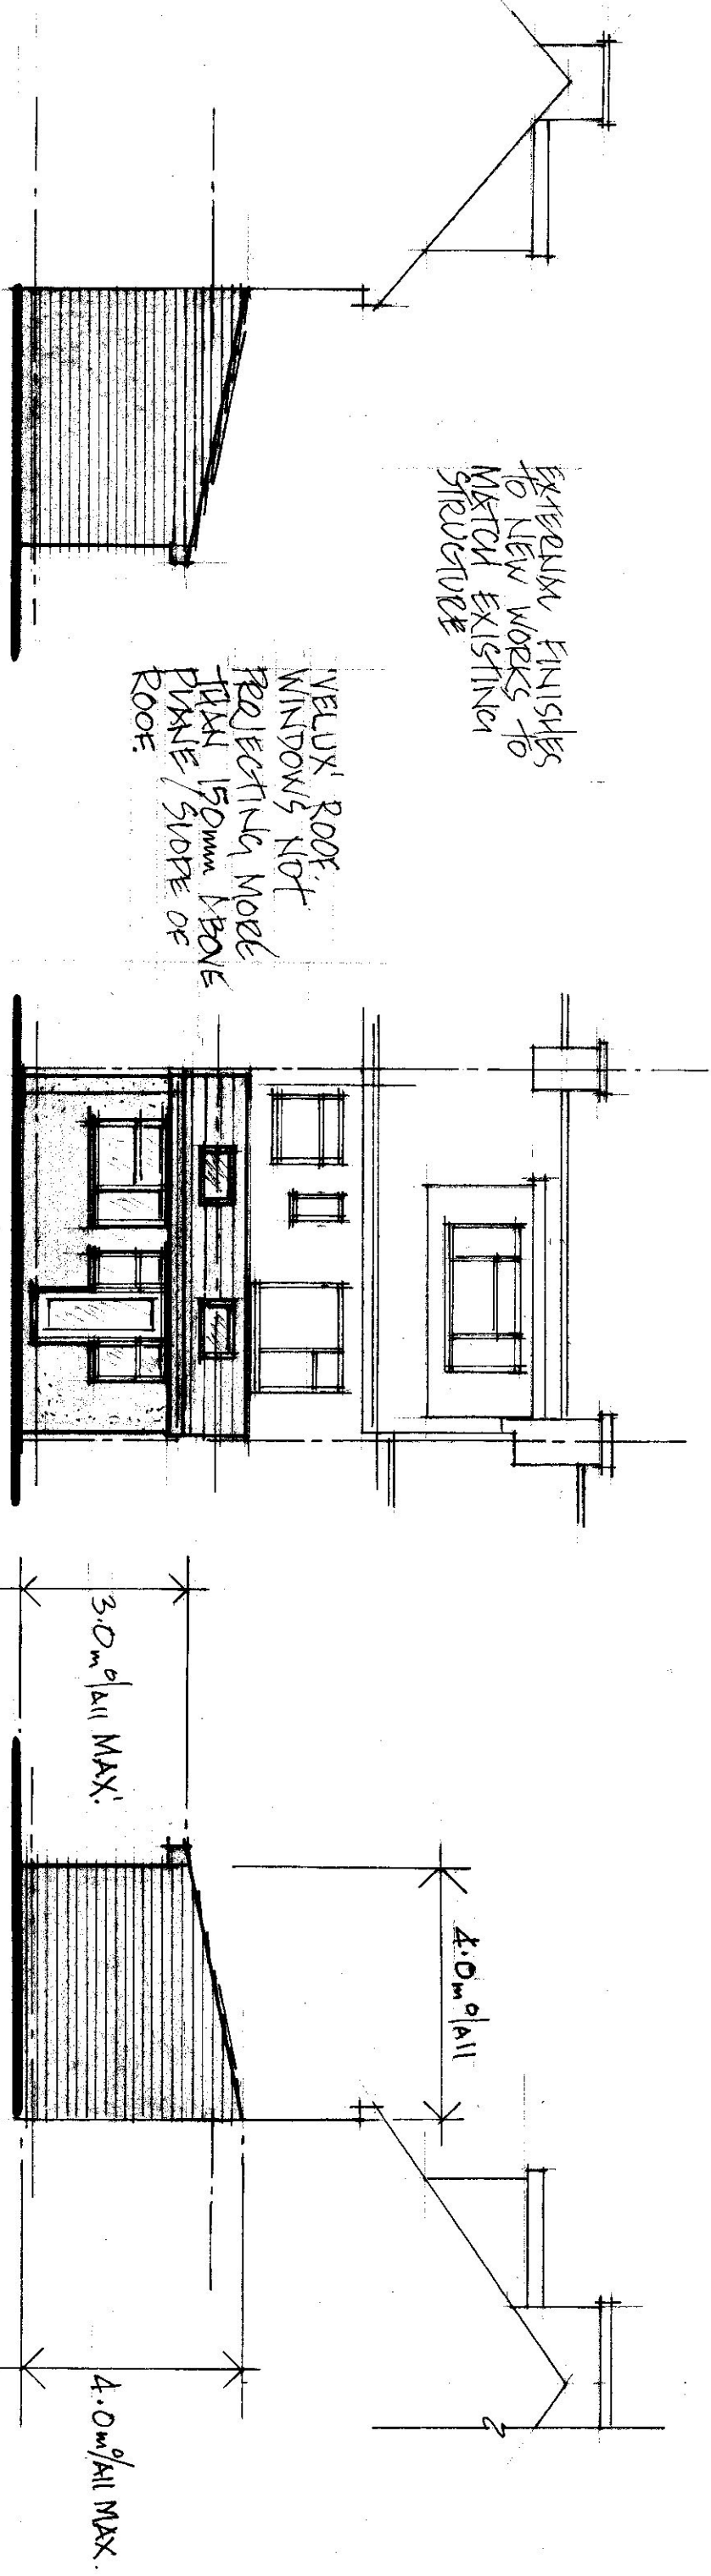

SIDE - 1:100

REAR - 1:100


SIDE - 1:100

CODE 4 LEAST FLASHING.

C24 BATTERS - 200x50 @ 400 CS

100x50 WALL PLATE

FLOOR LEVEL OF EXTENSION TO MATCH EXG. HOUSE LEVEL

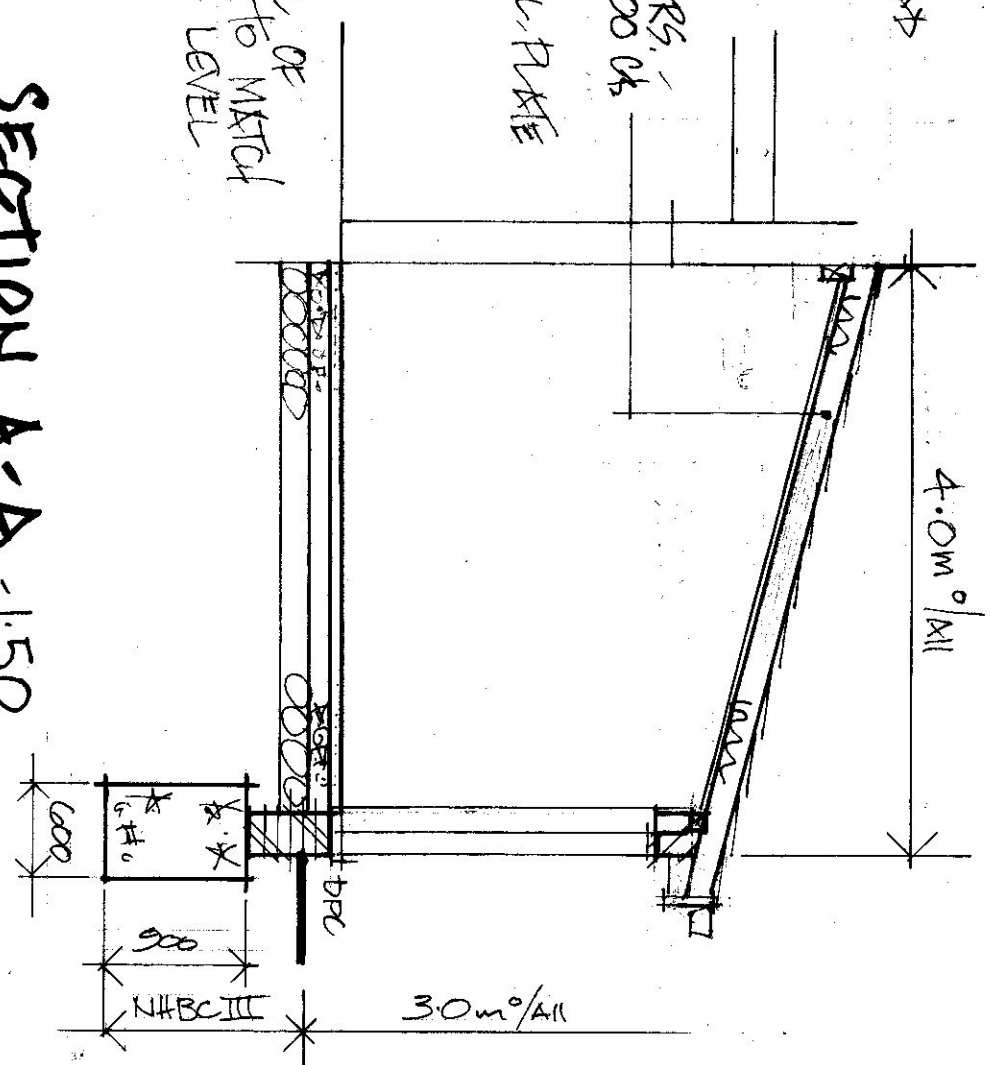

SECTION A-A - 1:50

UPVC FASCIA + SOFFIT BS 2603.

FOUNDATIONS NOT TO EXCEED SITE BOUNDARIES




PROPOSED ELEVATIONS - 1:100


SCALE BAR - 1:100

<u>REAR EXTENSION.</u>		MR T. LOVETTSEN		<u>M. BURLAND.</u>
102 TORRINGTON ROAD, EUSLIP, HAT OX.		SCALE: 1:100 1:50		
		Dwg: 1010/3 'B'		
				TEL: 07436 115850


A3

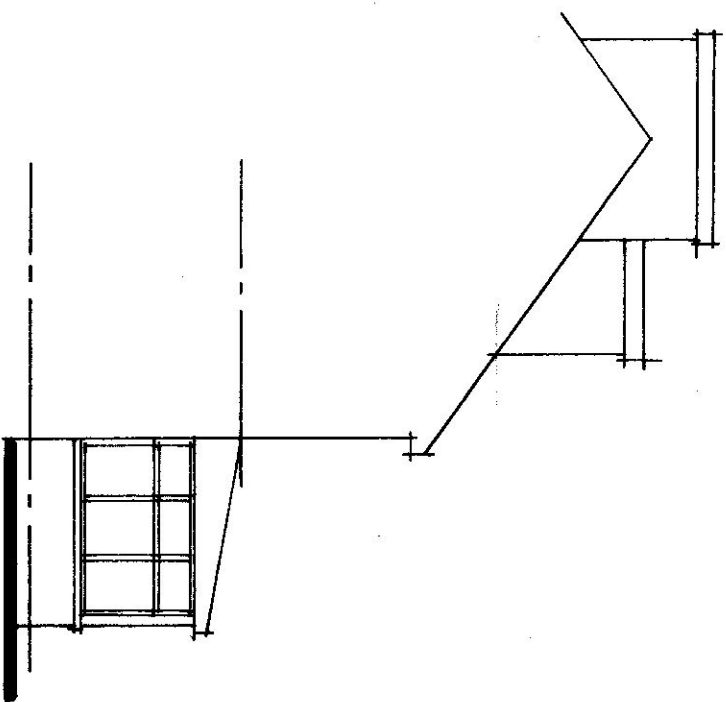

SIDE - 1:100

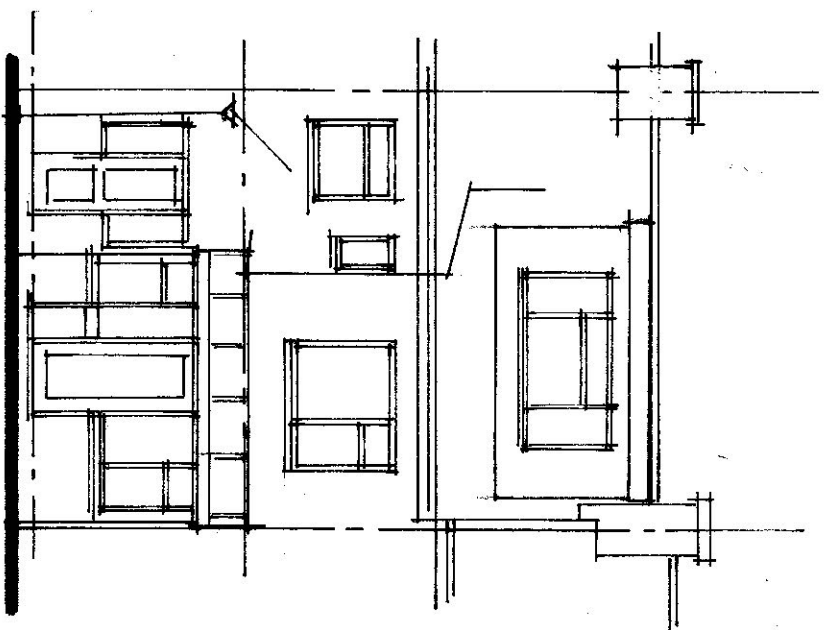

REAR - 1:100

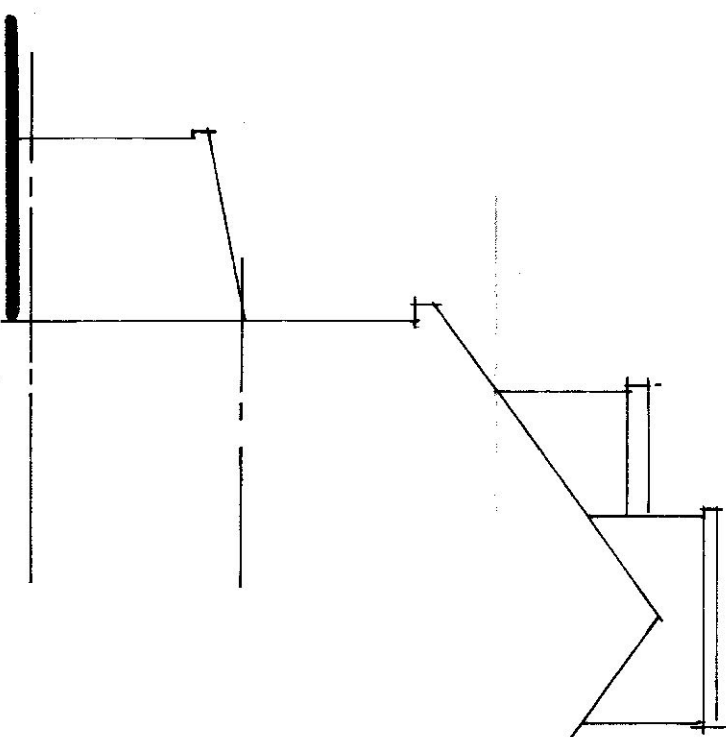


SIDE - 1:100

EXISTING ELEVATIONS - 1:100



SCALE BAR - 1:100

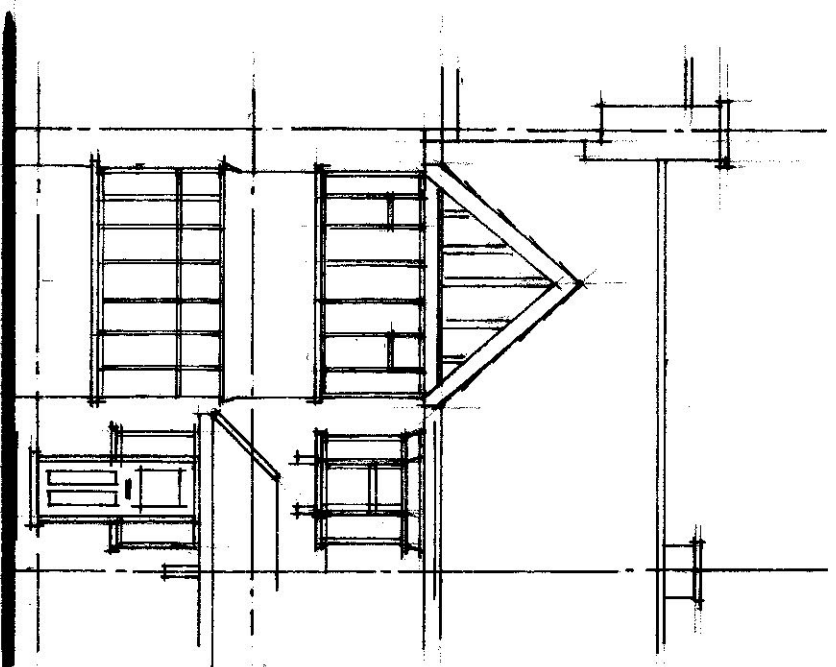

FRONT - 1:100

A3

<u>EXISTING ELEVATIONS</u>		<u>MR T. LORENTSEN</u>		<u>M. BURKLAND</u>	
102 TORRINGTON ROAD, RUISLIP, HA4 0AU		SCALE 1:100			
		DRA: 1010/7 A		TEL: 07436 115850	