






SCALE BAR - 1:50

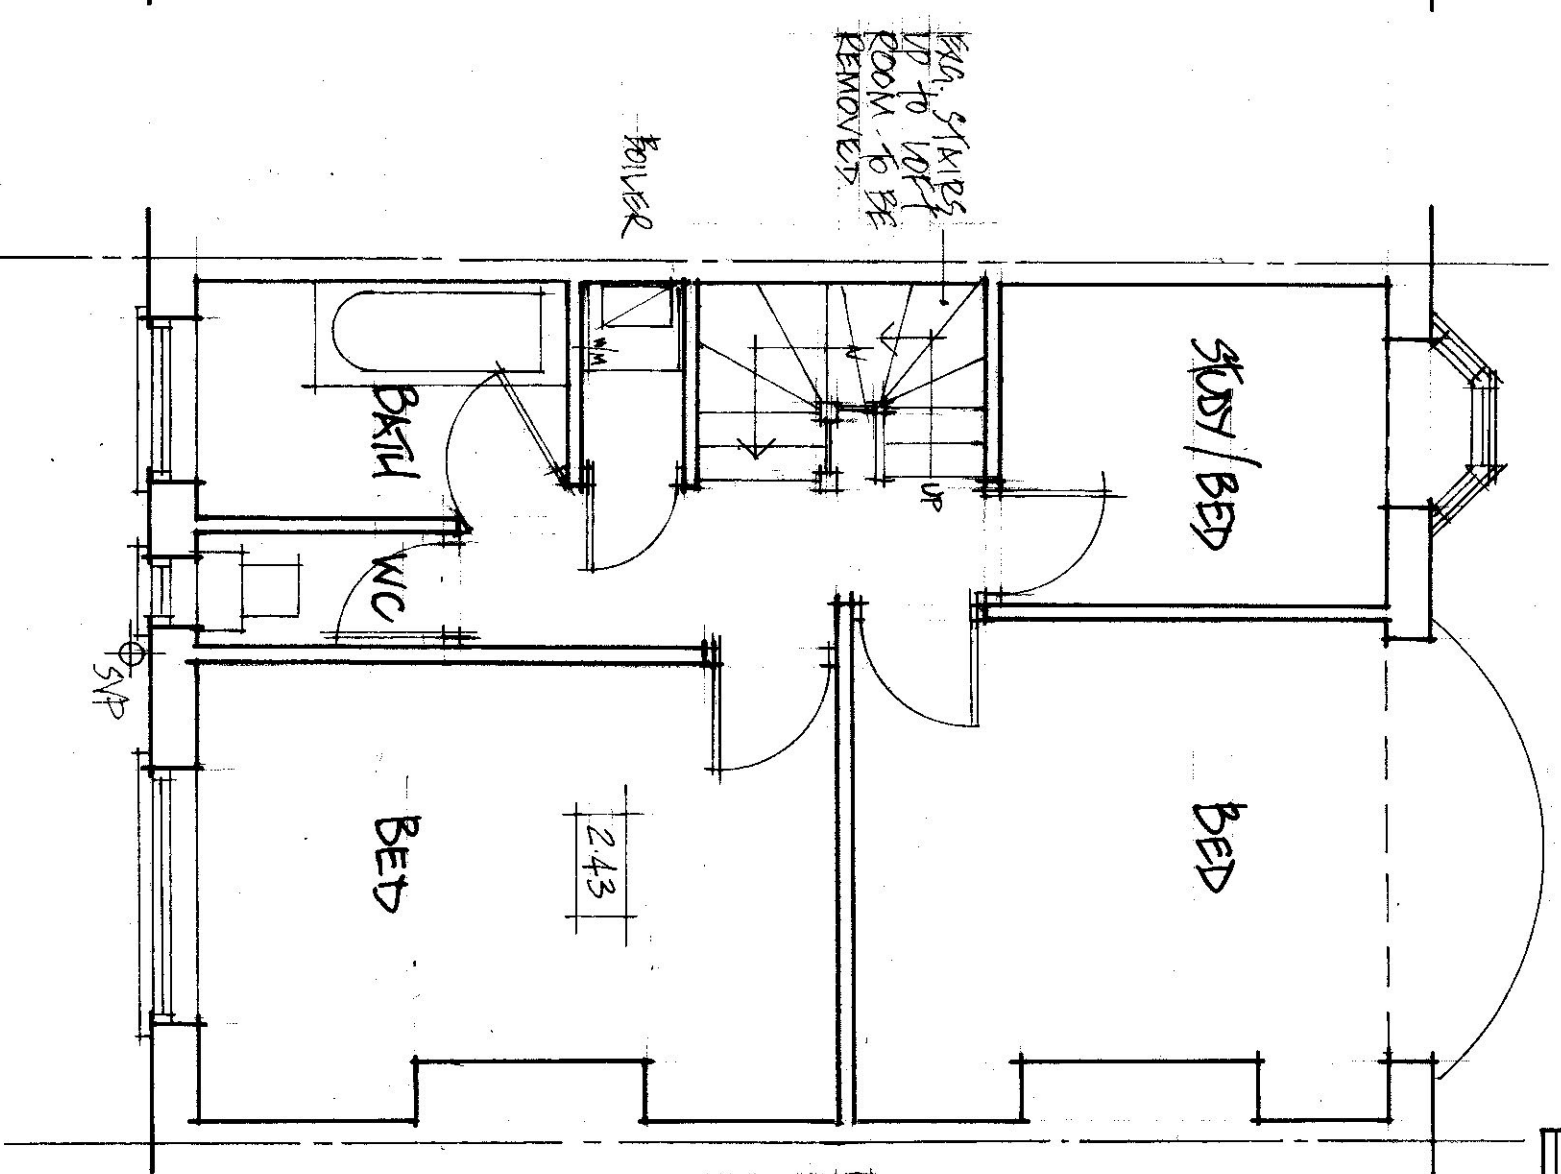

EXISTING FIRST FLOOR PLAN - 1:50

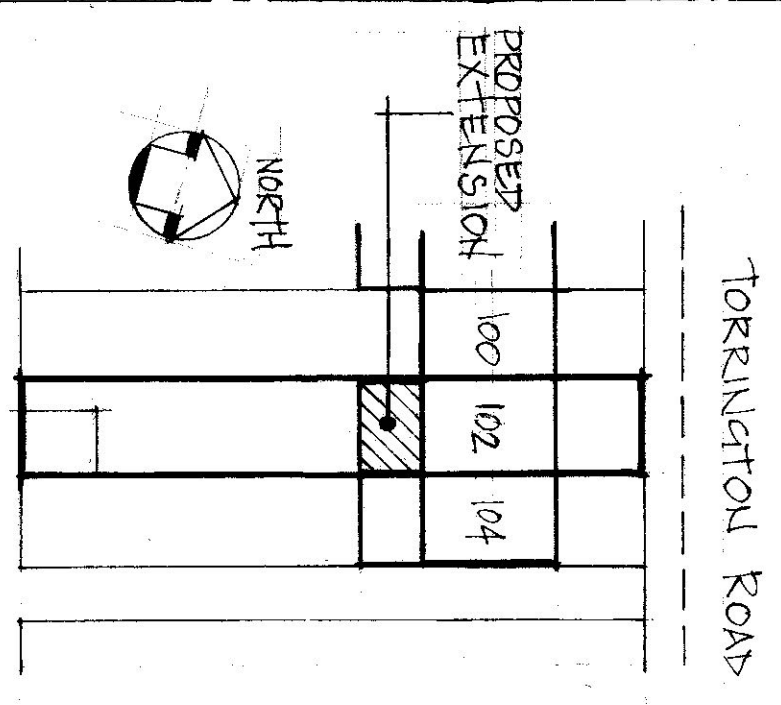


Block Plan - 1:500

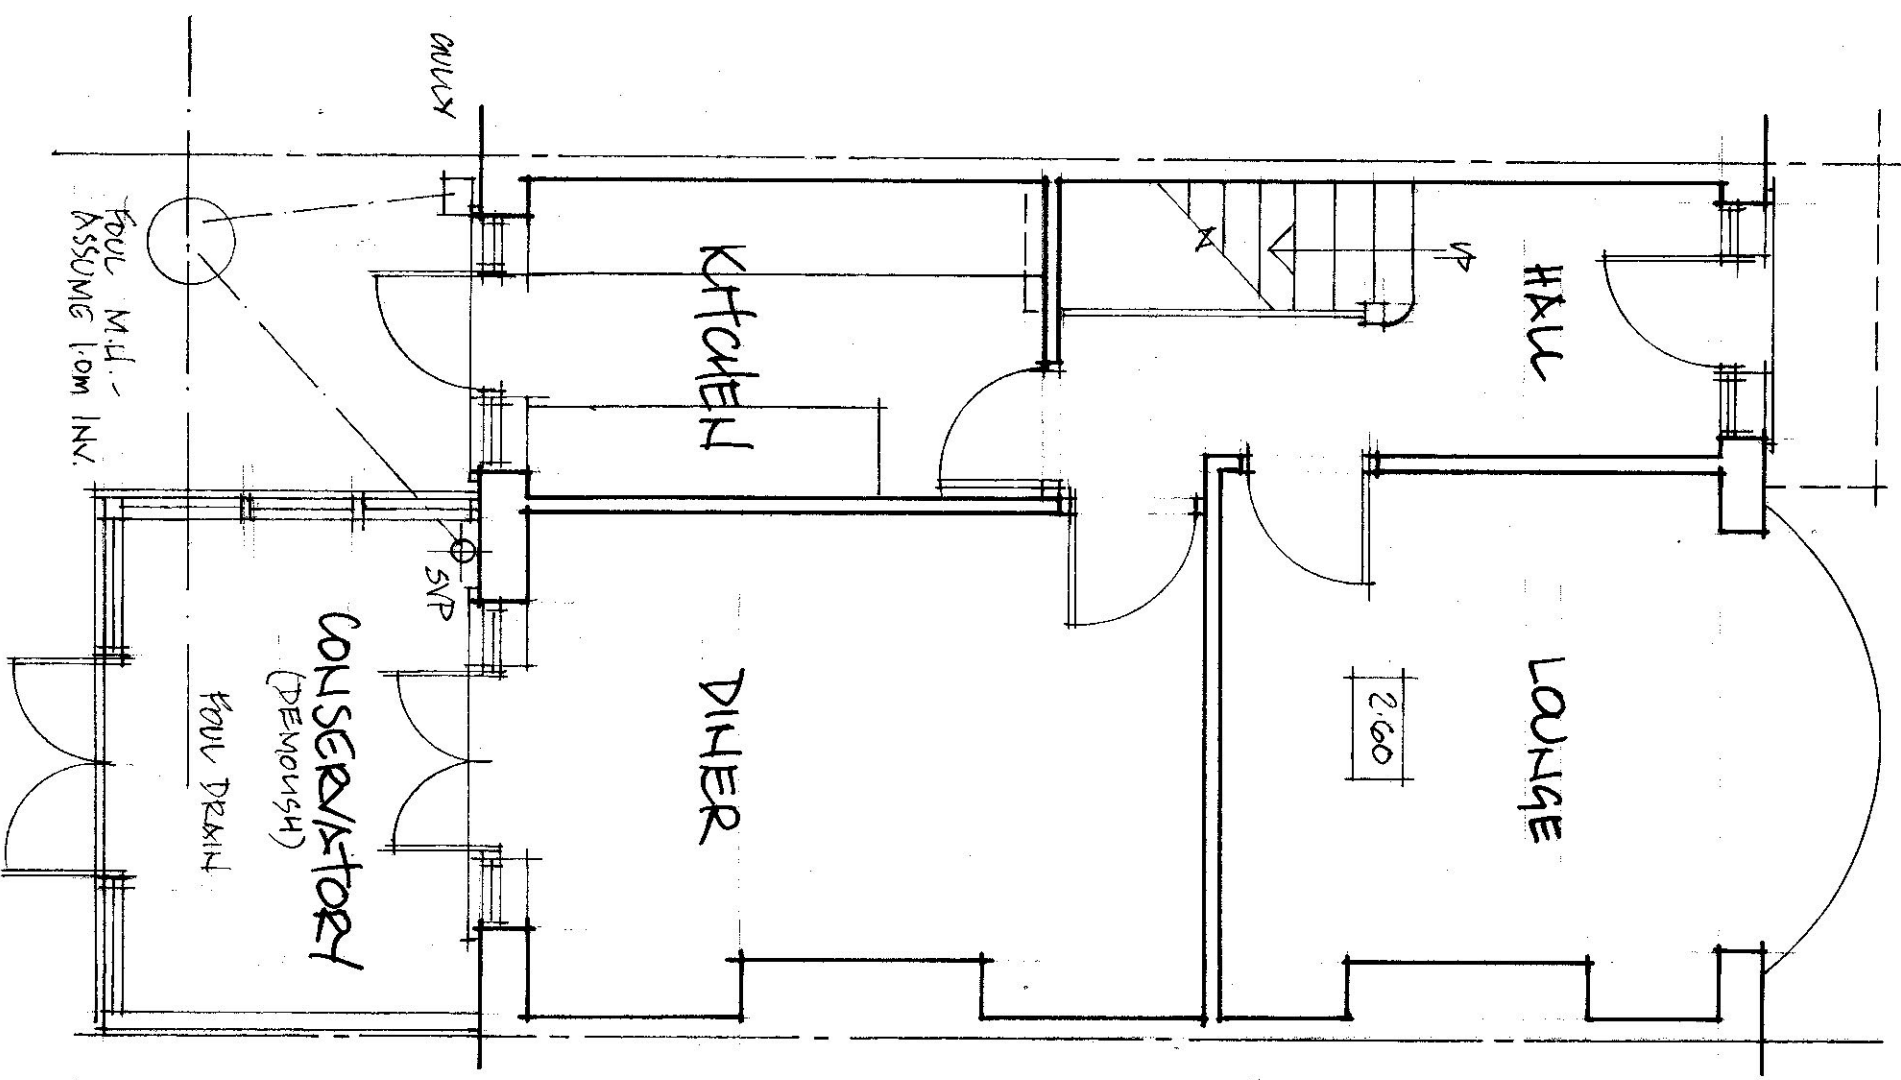


EXISTING GROUND FLOOR PLAN - 1:50

SURVEY AS EXISTING.		ME T. LORENTSEN		M. BURNAND.	
102 TORRINGTON ROAD,		SCALE: 1:50			
RUISLIP, HA4 0AD.		DRG: 1010 / 1		Tel: 07436 115850	
A3 (VS. HILLINGDON)					

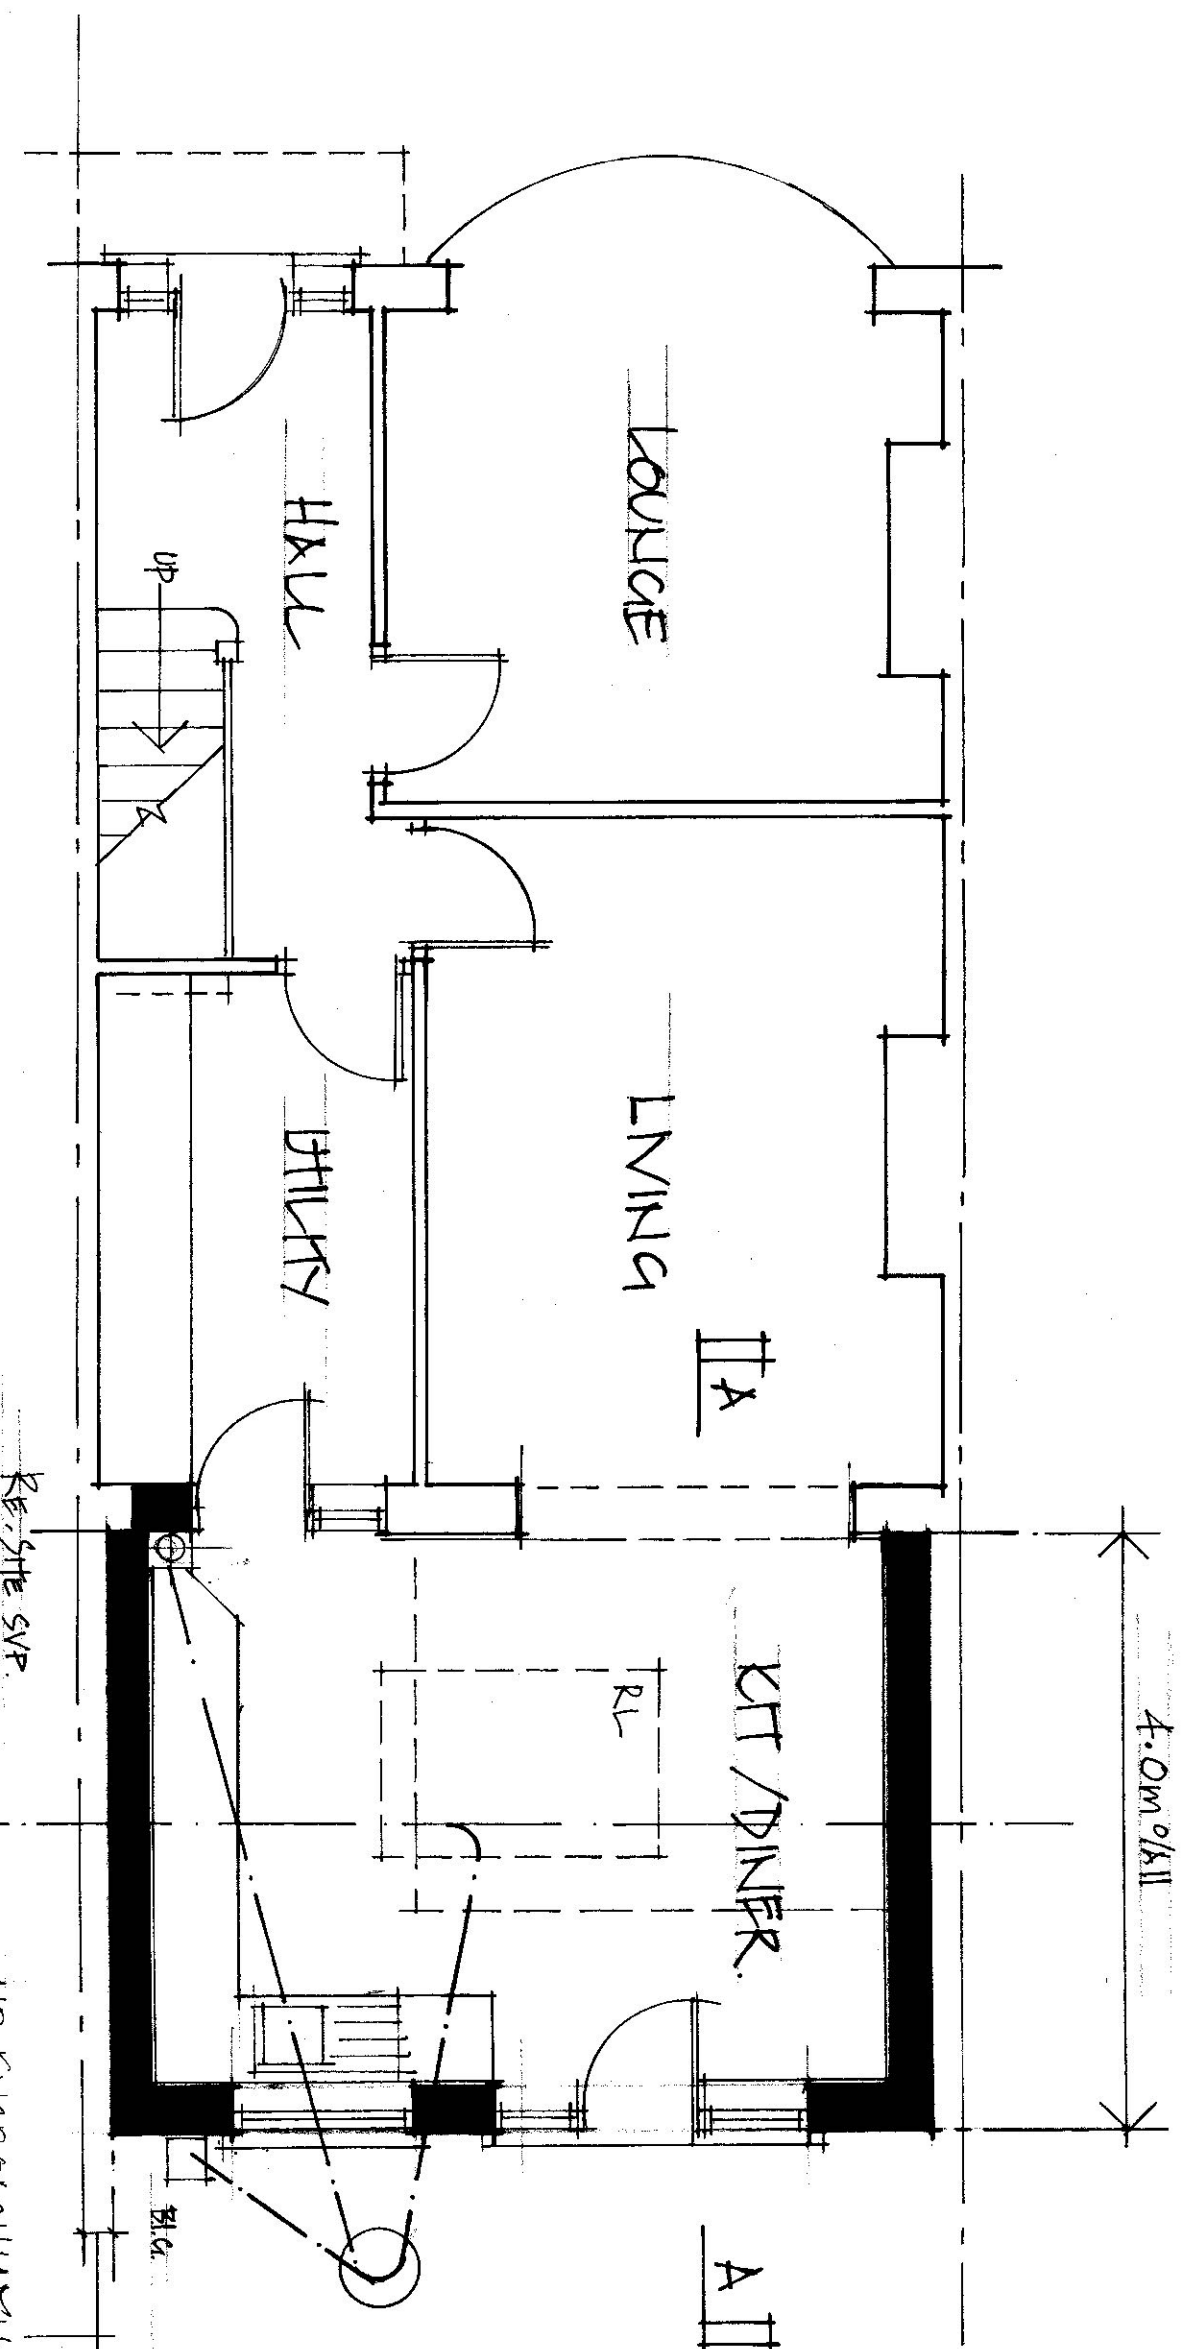

PROPOSED GROUND FLOOR PLAN - 1:50

 

SCALE BAR - 1:50

NO ENCROACHMENT
OVER SITE BOUNDARIES
- BELOW AROUND
LEVEL OF EAVES/
ROOF LEVEL - 250mm
AIR FROM WALL TO
BOUNDARY.

SUPPORT OVER EXH.
REAR OPENINGS
BE EXPOSED TO
CHECK ADEQUACY -
REPLACE IF RECD.

MECHANICAL VENT TO
KITCHEN + UTILITY
ROOM.

ELECTRICAL WORK TO
COMPLY B.E.C.S. PART
P - ENERGY EFFICIENT
LIGHTING TO L.B.E.C.S

WORKS REQUIRE
THAMES WATER
BUILD OVER
AGREEMENT.

DOOR + WINDOWS TO
CLIENTS CHOICE - 5/9
WITH ARGON FILLED
SEALED UNITS.


WORKS REQUIRE
AGREEMENT OF
NEIGHBOURS IN
ACCORD PARTY WALL
ACT 1996.

RL - ROOF LIGHT -
TRIPLE JOIST XU
ROUND

REAR EXTENSION. 102 TORINGTON ROAD, RUISLIP, HA4 0AU.	MR. T. LOVENTSEN SCALE: 1:50 DRG: 1010/2	M. BURMAN. TEL: 07436 115050
---	---	--

A3

EXTERNAL FINISHES
TO NEW WORKS TO
MATCH EXISTING
STRUCTURE

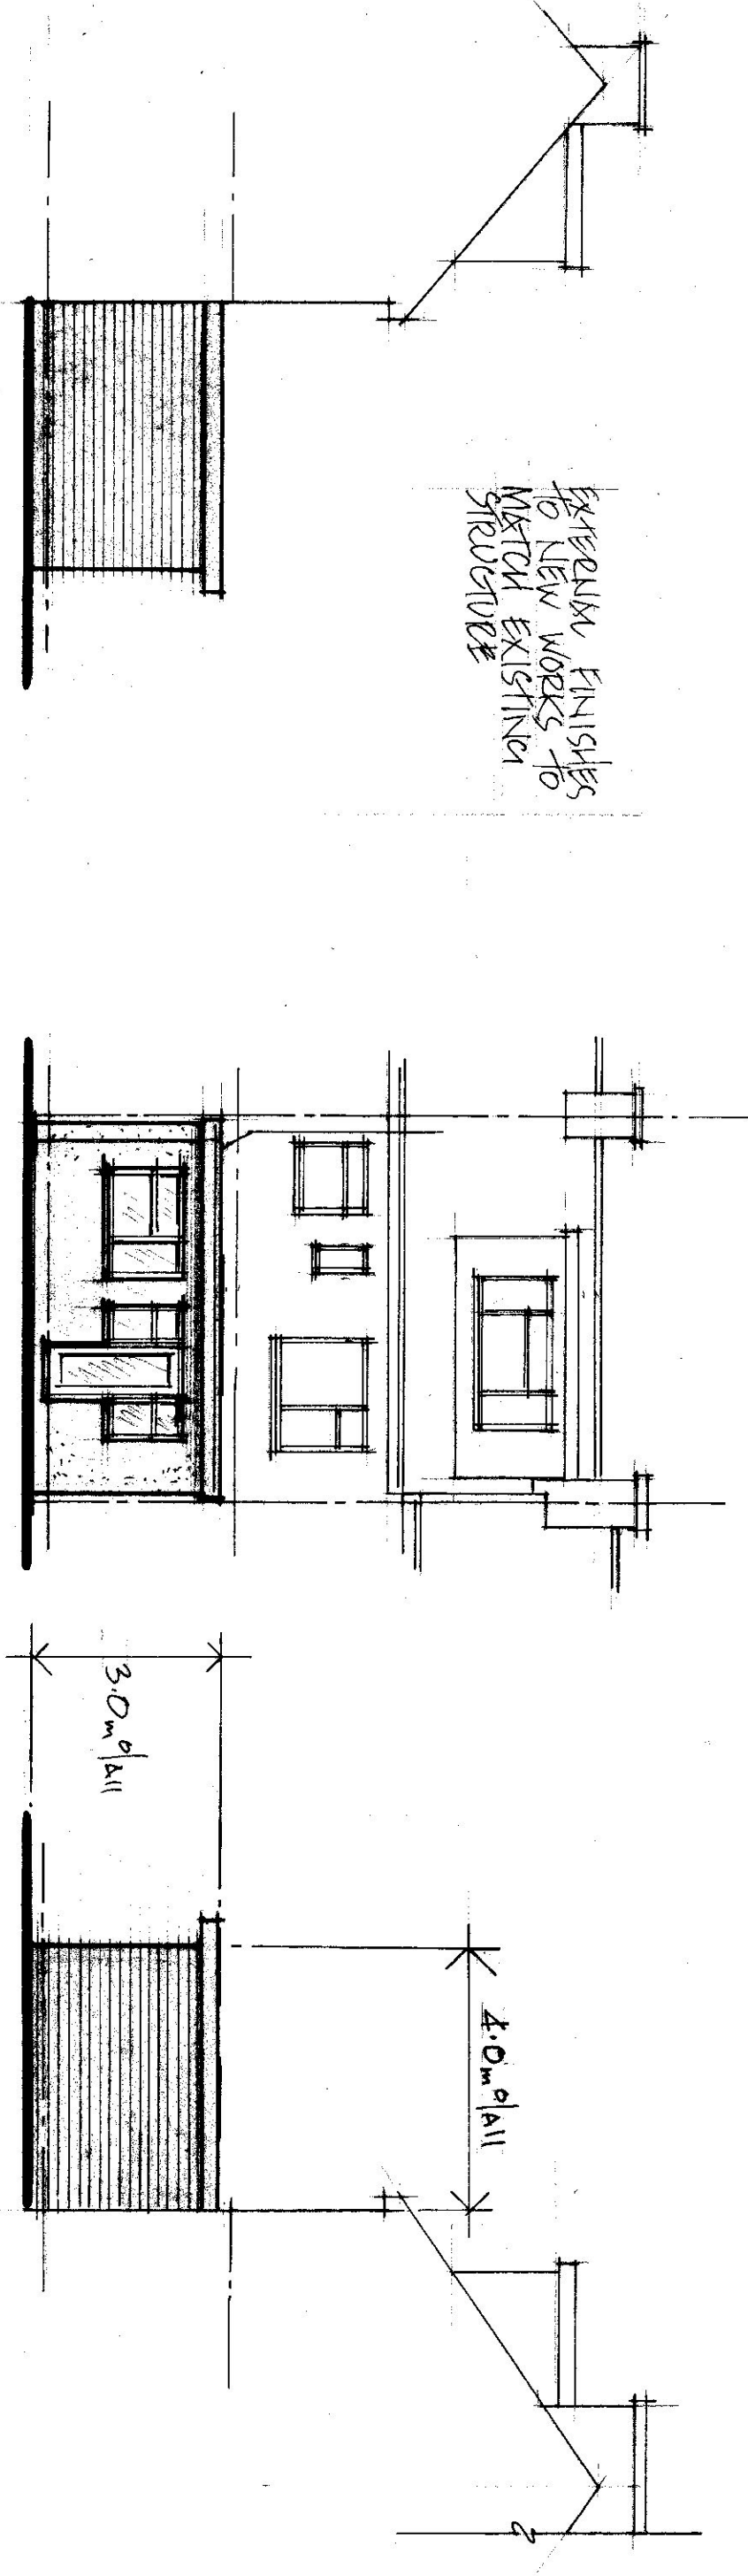


SIDE - 1:100

REAR - 1:100

SIDE - 1:100


PROPOSED ELEVATIONS - 1:100

 

SCALE BAR - 1:100

FLAT ROOF 101515 -
75x50 C24 @ 400cs

FLOOR LEVEL OF
EXTENSION TO MATCH
EXG. HOUSE LEVEL

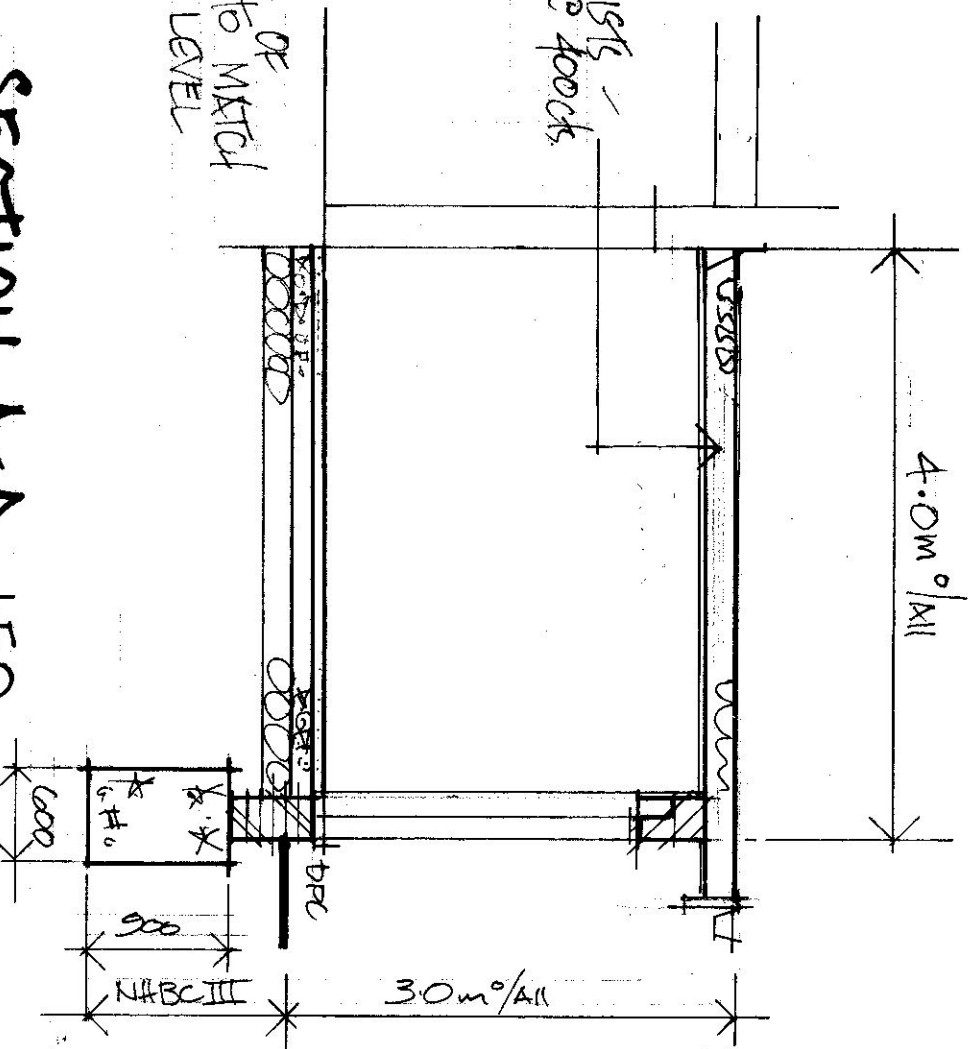


UPVC EXSCIA +
SPRINT BS
TERR'D.

FOUNDATIONS NOT
TO EXCEED SITE
BOUNDARIES


SECTION A-A - 1:50

A3


REAR EXTENSION.		MR T. LOVENTSEN		M. BURMAN.	
102 TORINGTON ROAD, PULSWORTH, WAT OX1.		SCALE: 1:100 1:50			
		Dec: 1010/3 A		Tel: 07436 115850	

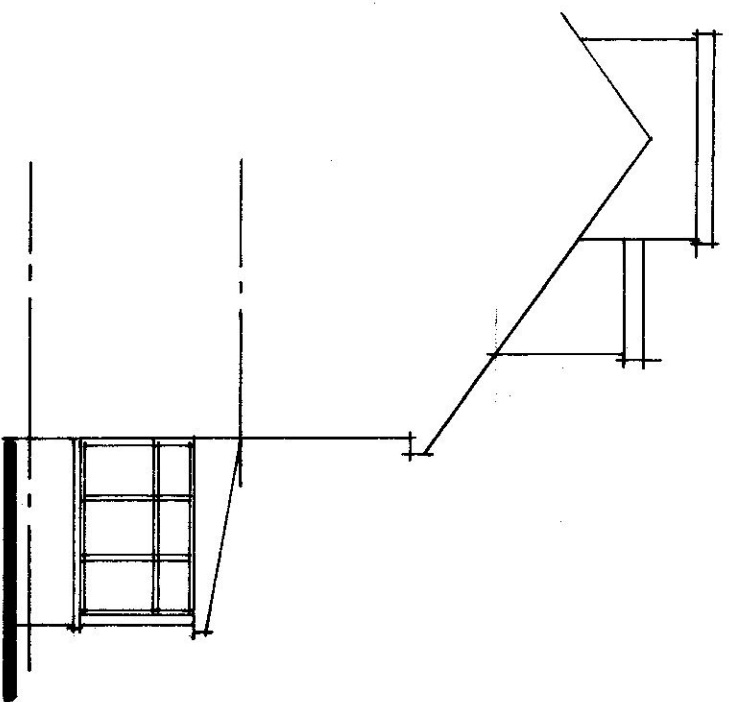

SIDE - 1:100

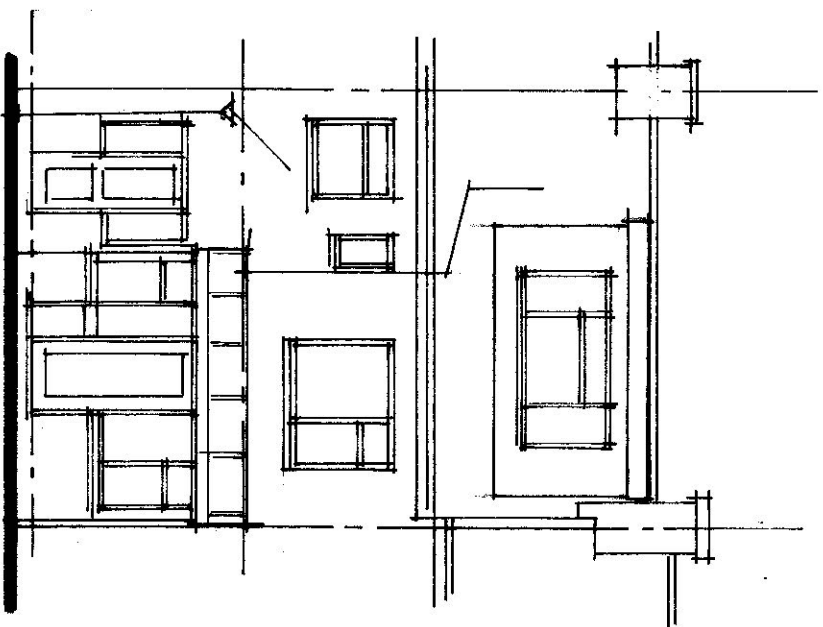

REAR - 1:100

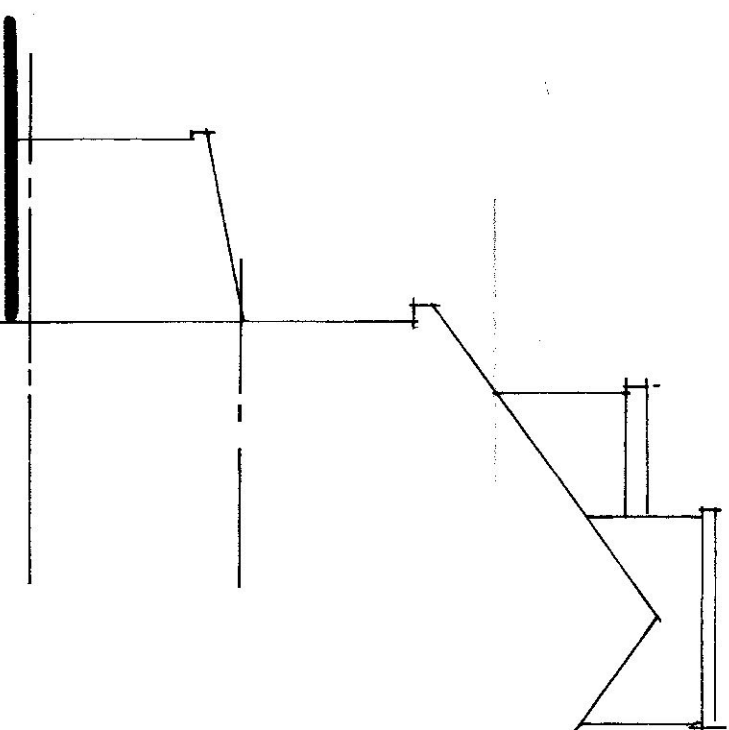


SIDE - 1:100

EXISTING ELEVATIONS - 1:100



SCALE BAR - 1:100

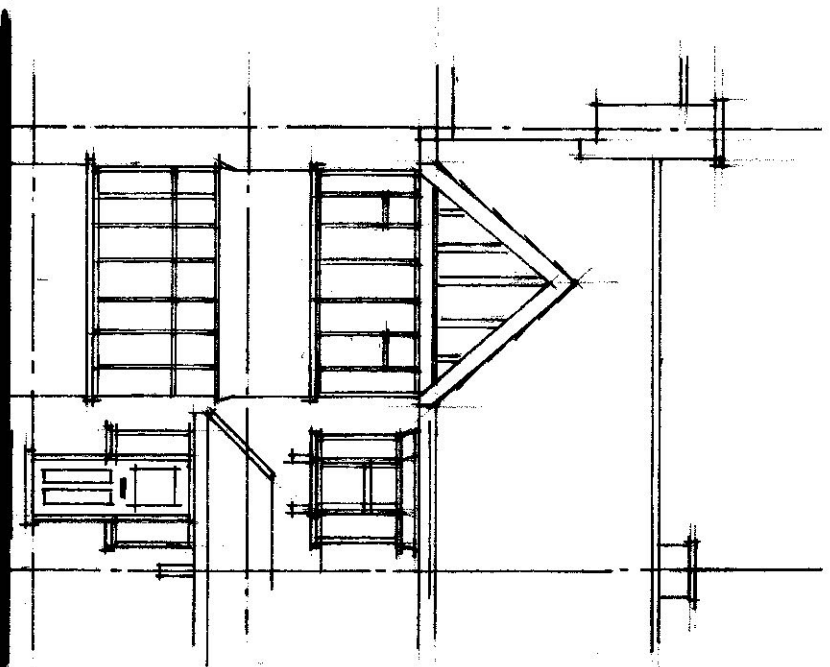

FRONT - 1:100

A3

EXISTING ELEVATIONS.		MR T. LORENTSEN		M. BURKLAND	
102 TORRINGTON ROAD,		SCALE 1:100			
RUISLIP, HA4 0AD		Dwg: 1010/7 A		Tel: 07436 115850	