




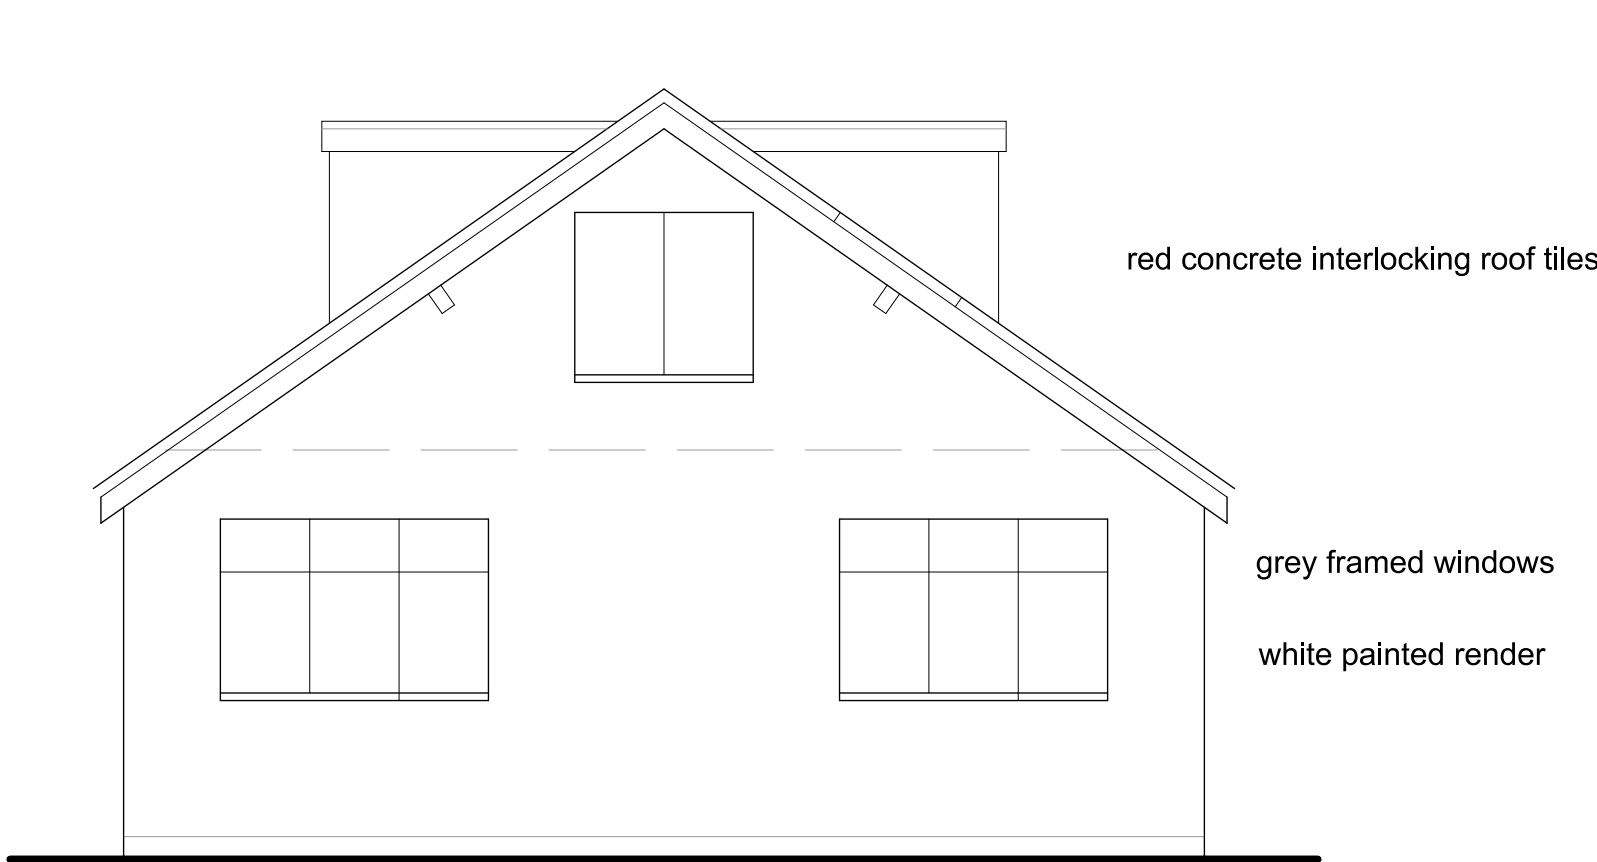


FRONT ELEVATION

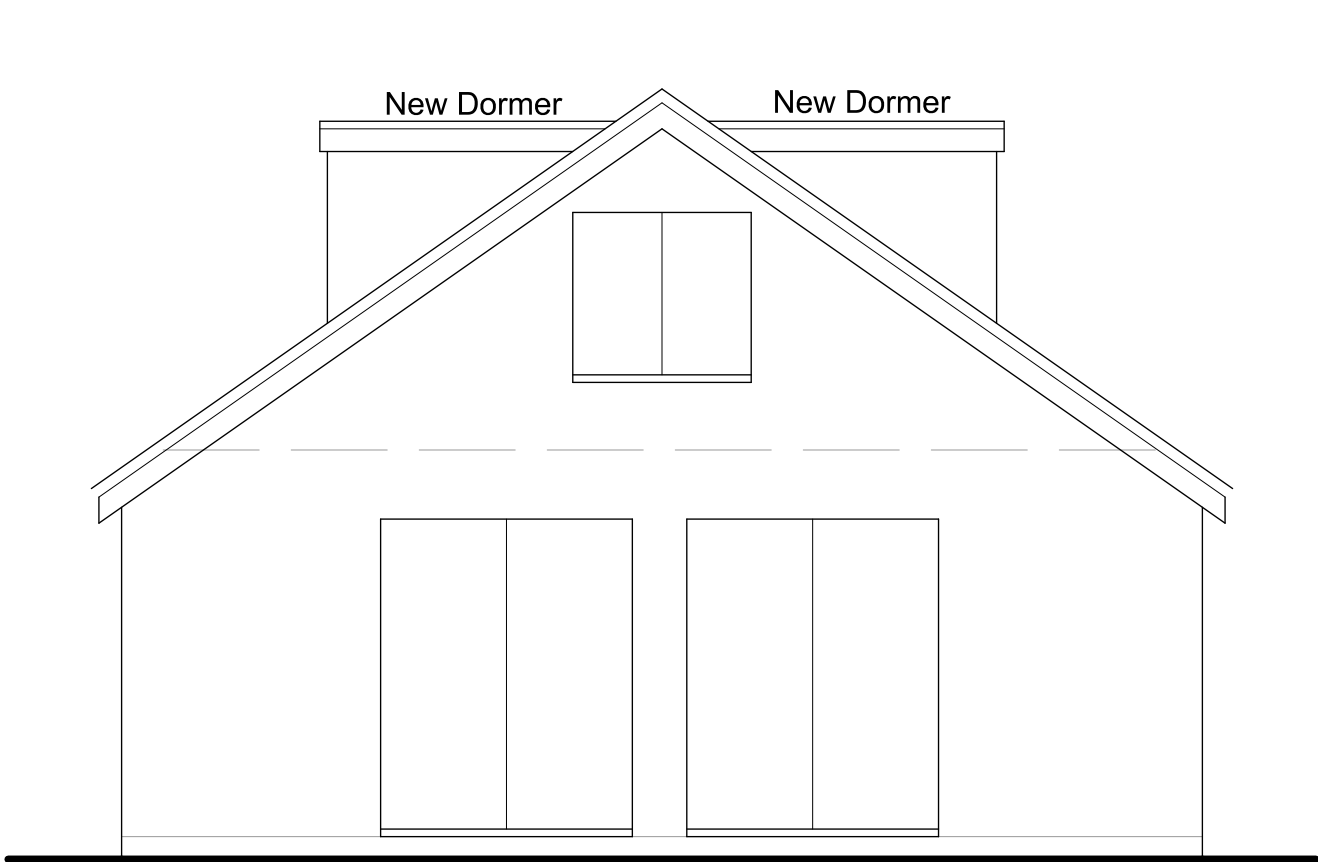


REAR ELEVATION

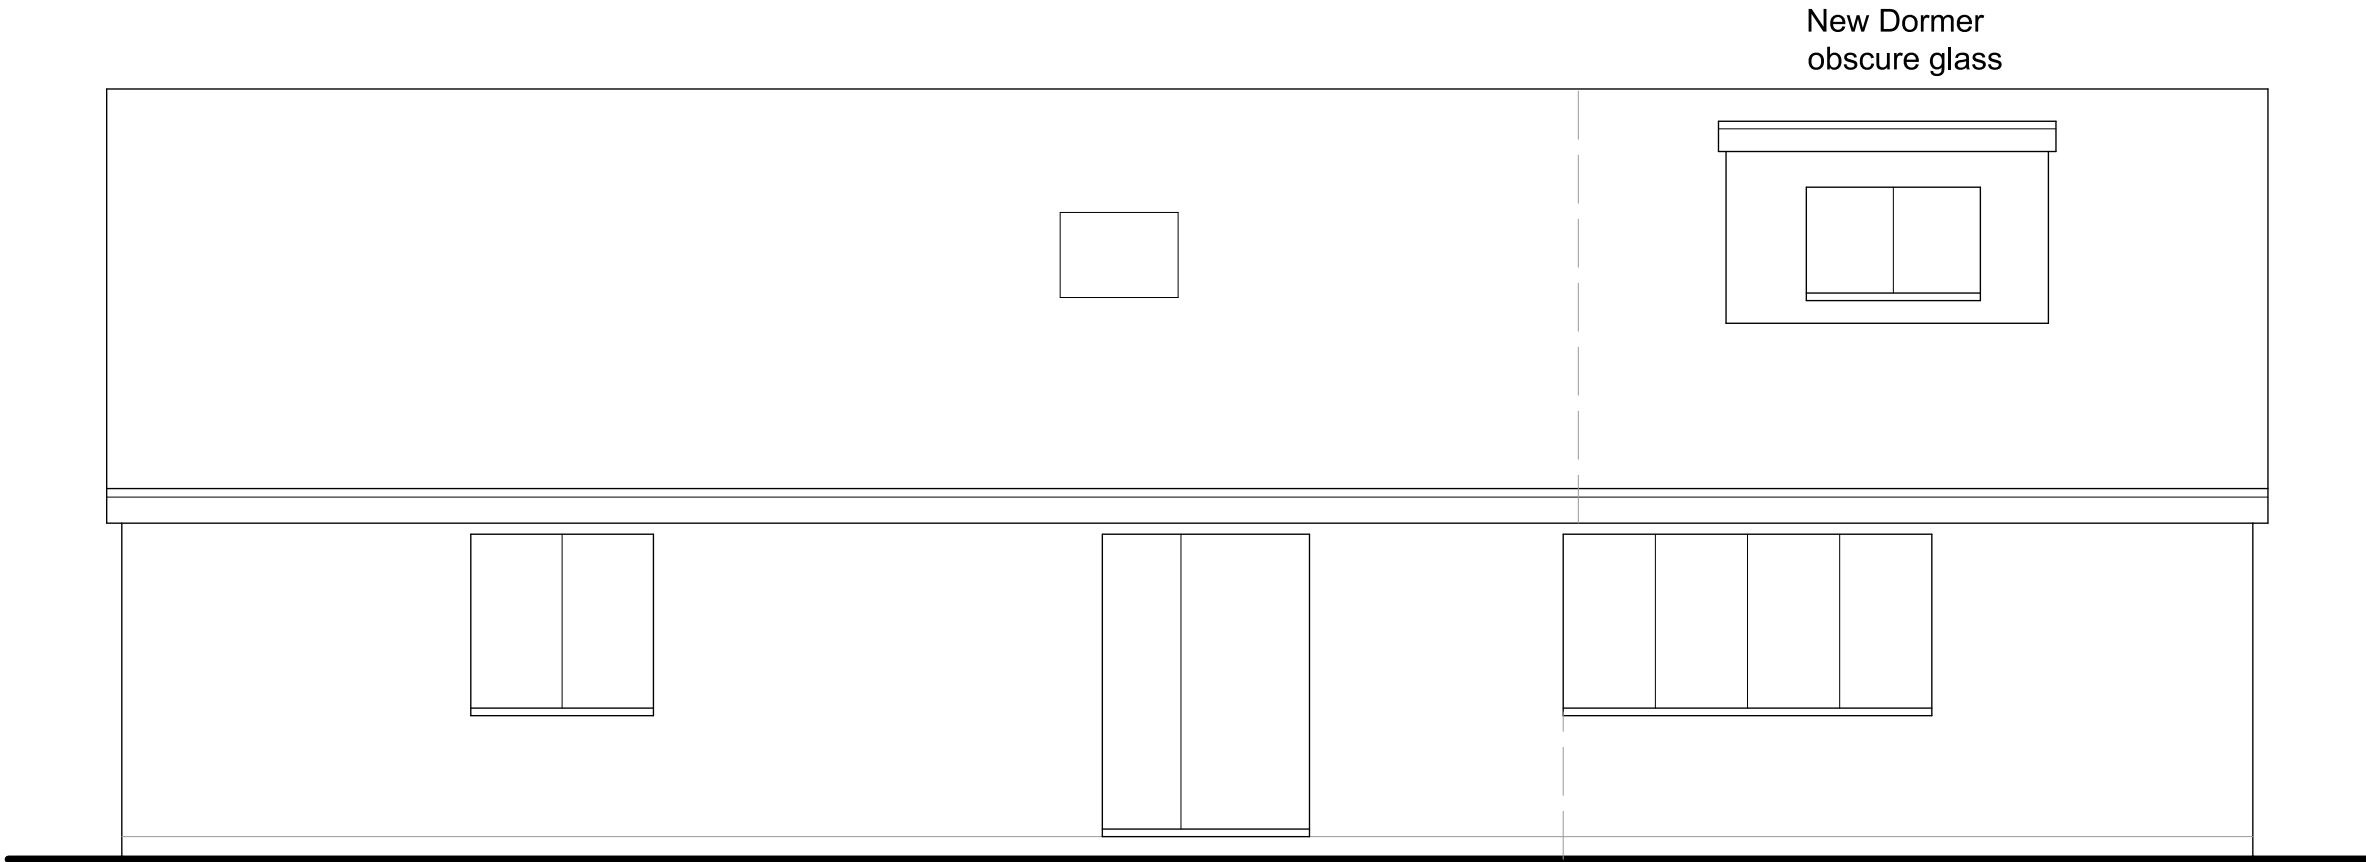


SIDE ELEVATION 1

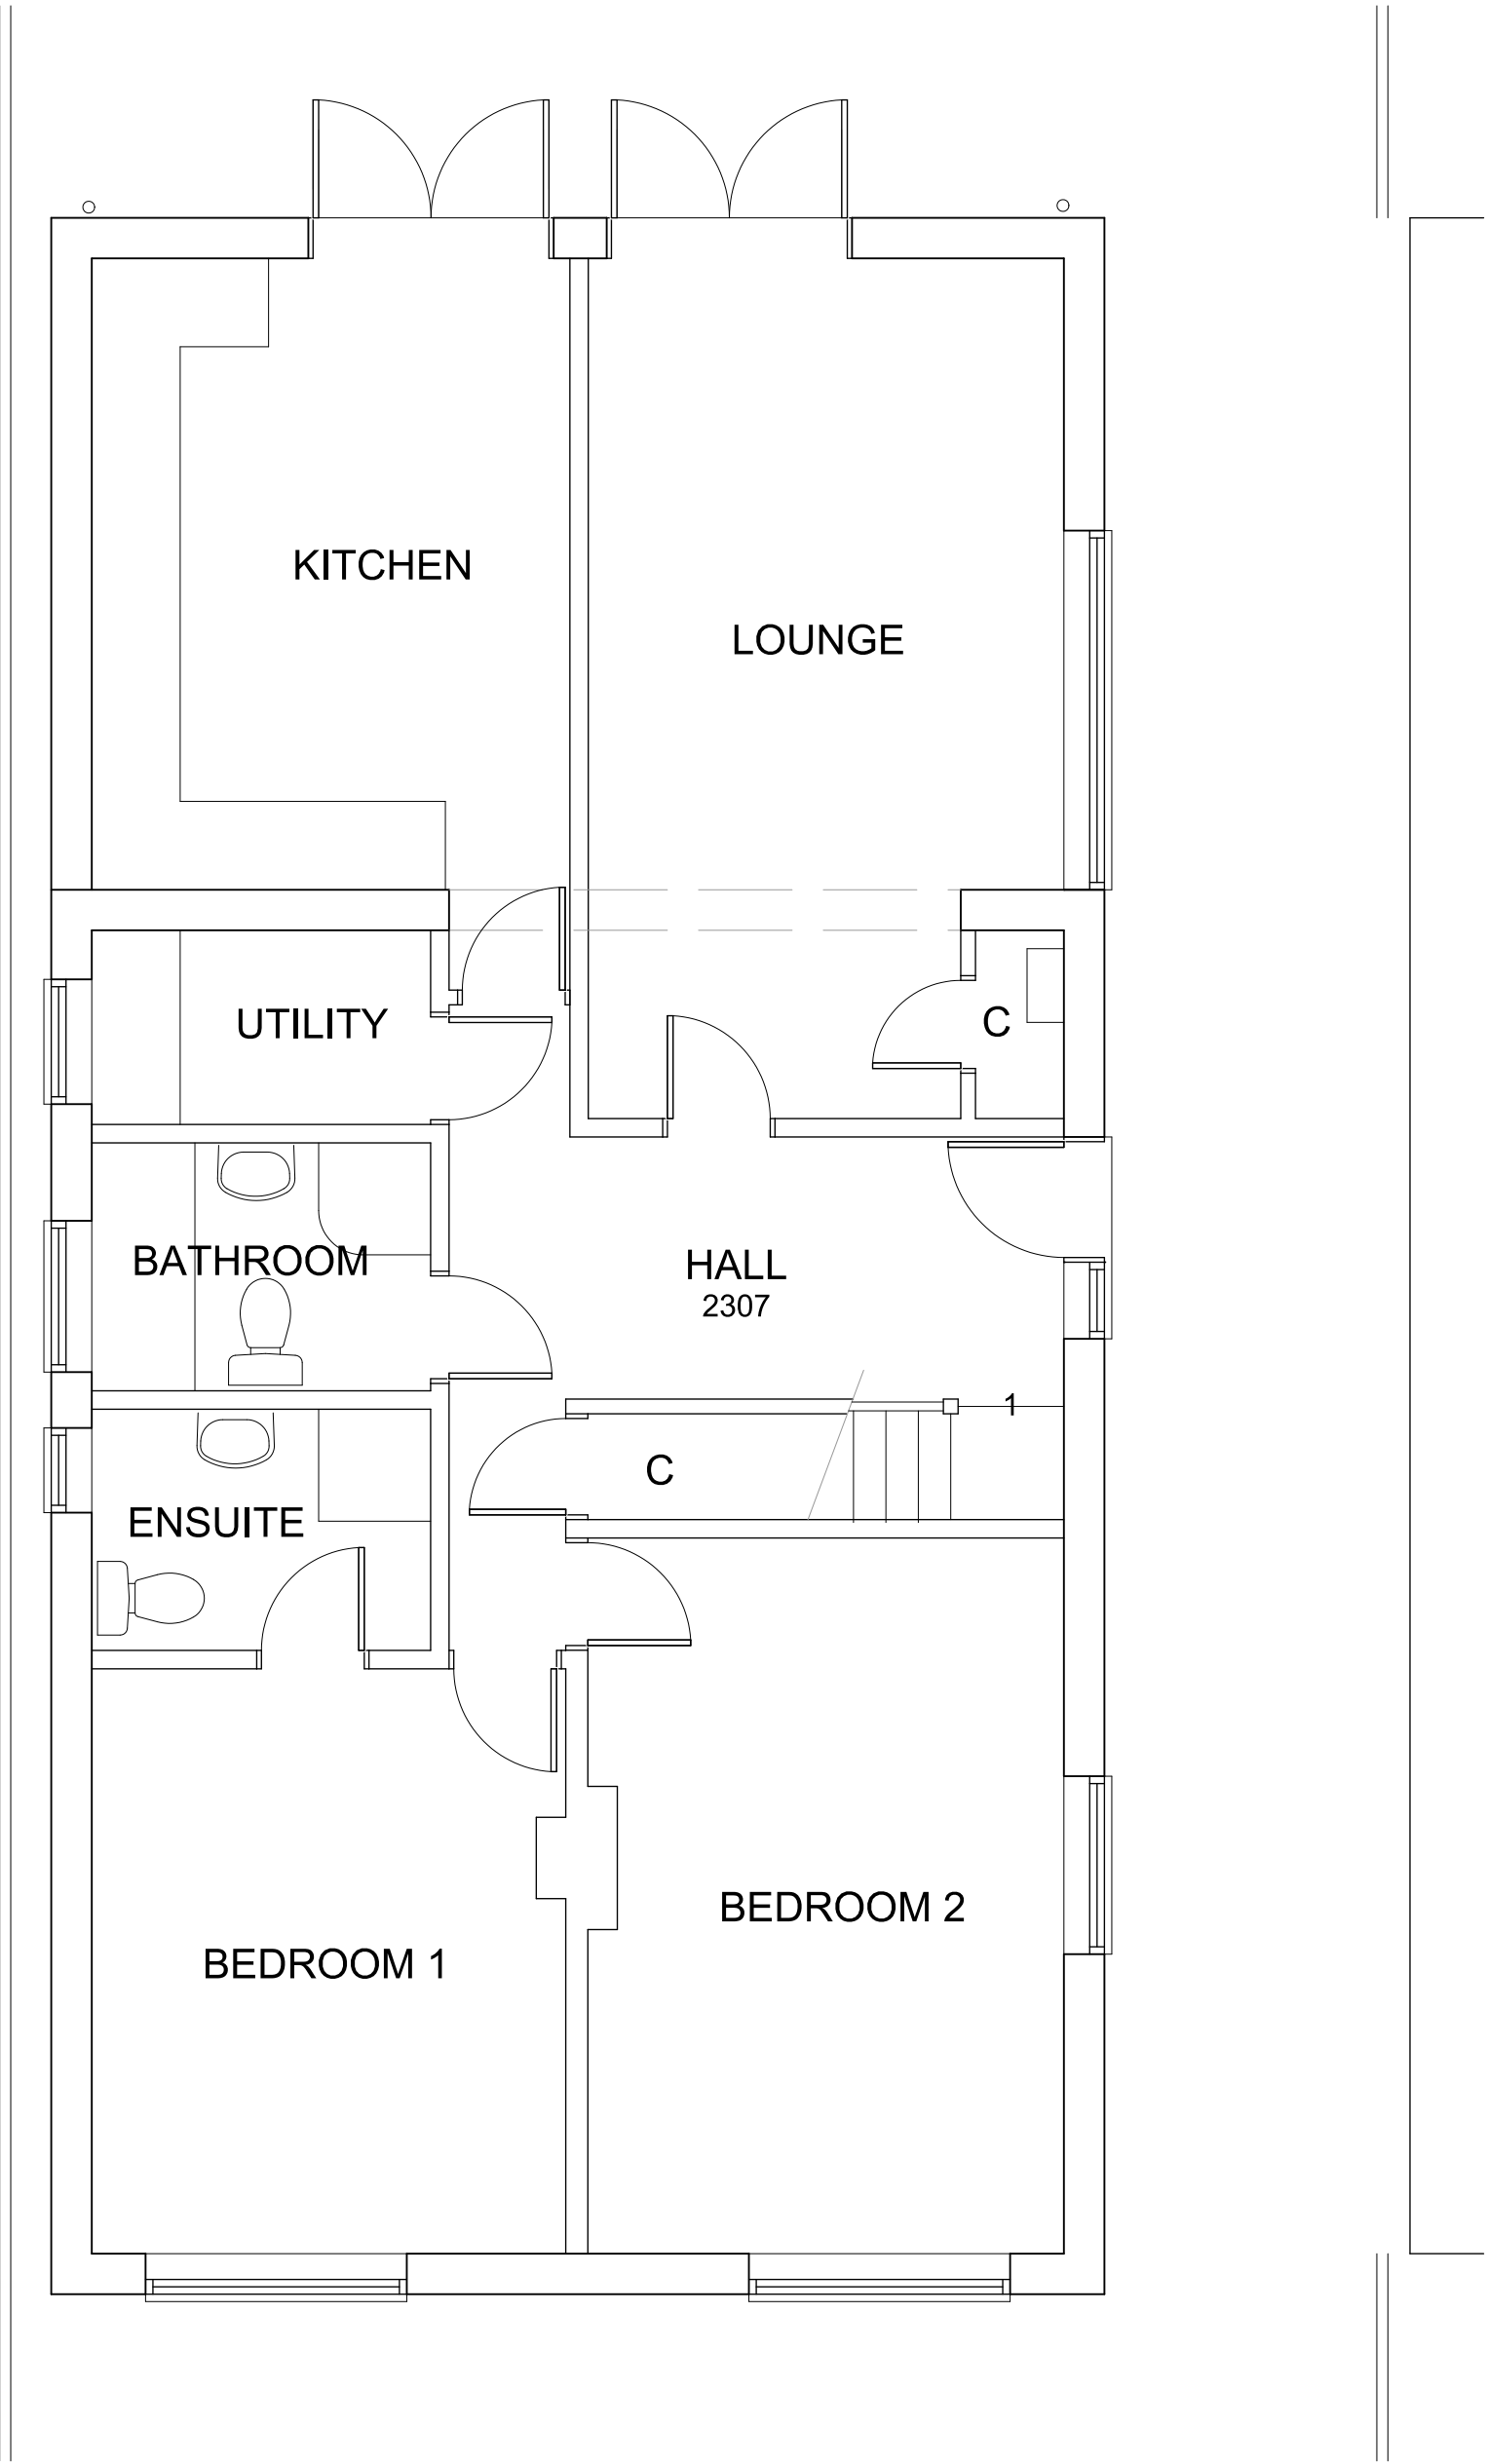



GROUND FLOOR PLAN

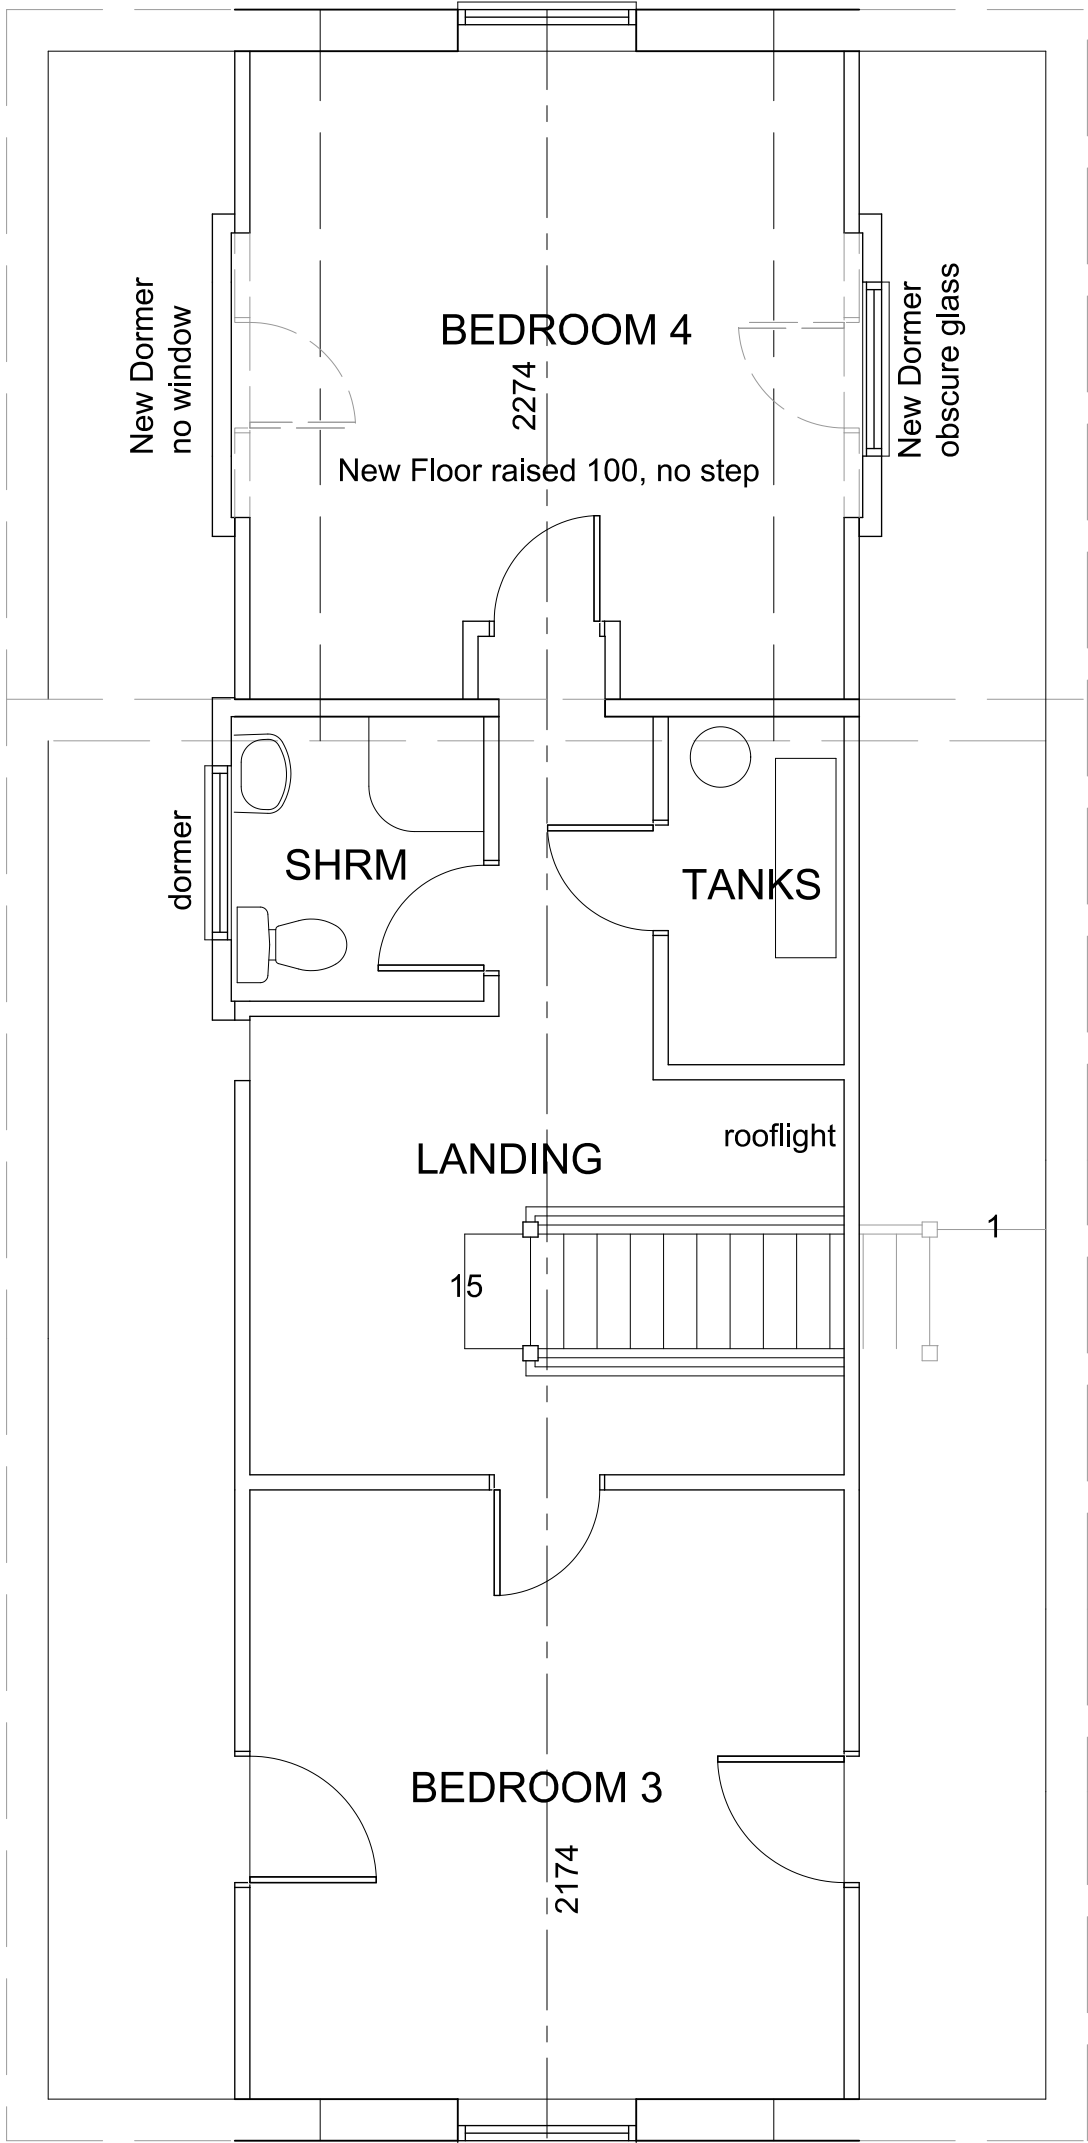

FIRST FLOOR PLAN

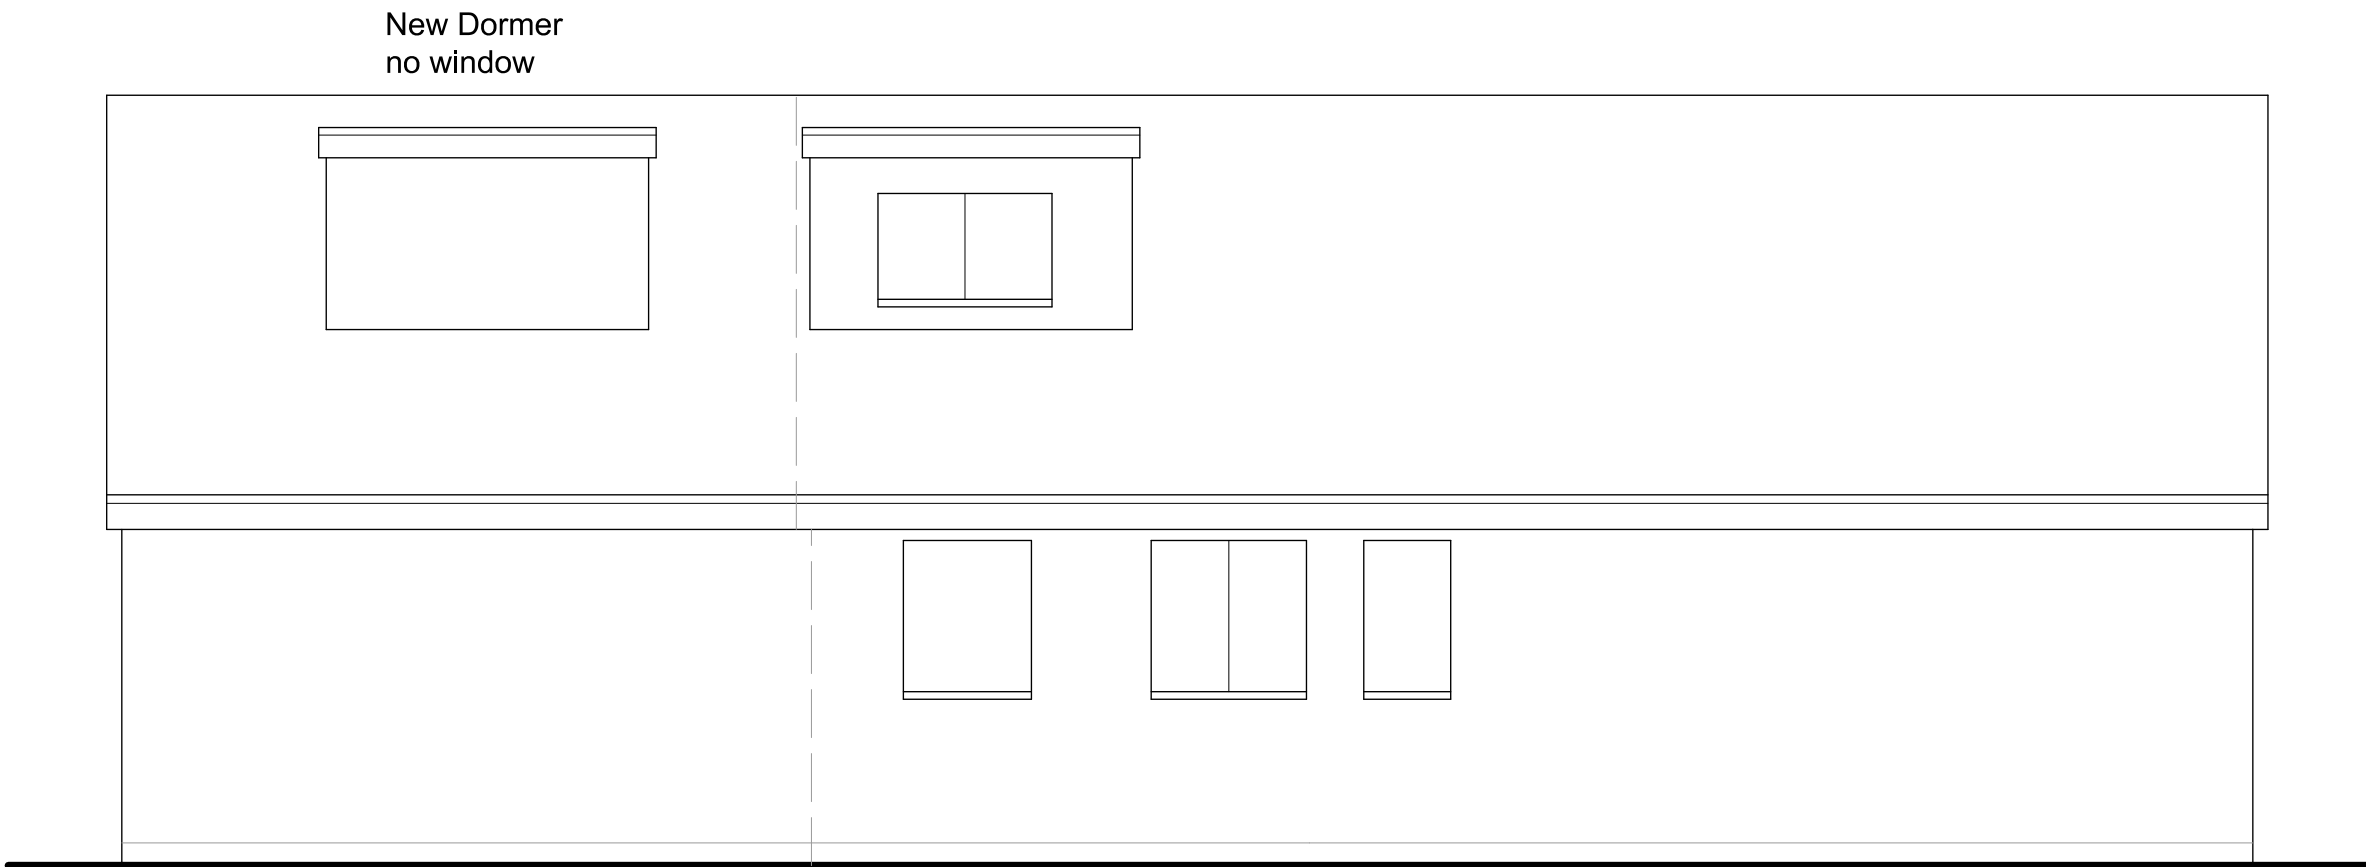

SIDE ELEVATION 2

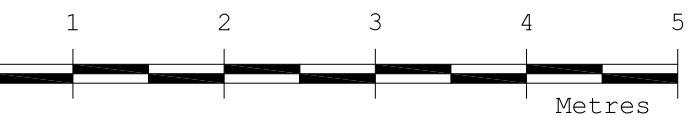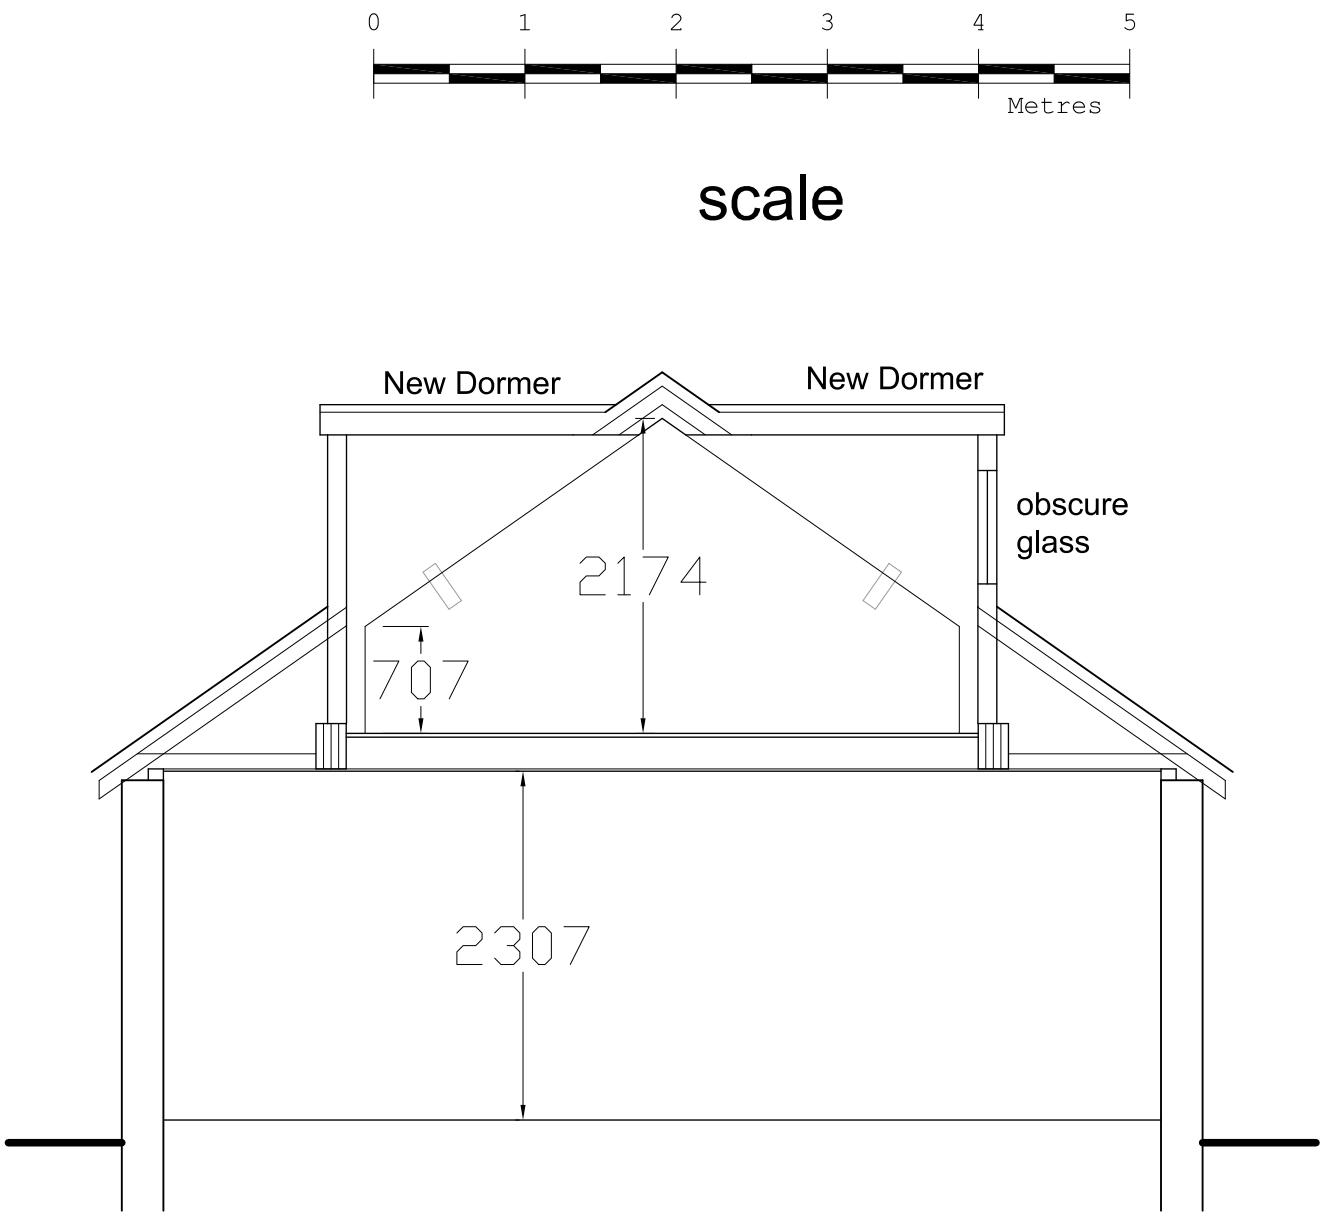

scale

Revision	Description	Date
This drawing must not be re-issued, loaned or copied without consent of M. Baldwin ©		
www.plansdesigned.co.uk Mark Baldwin (MRIC/, MCIOB, MCAT) CHARTERED SURVEYING & ARCHITECTURAL CONSULTANT Telephone : 01895 254456		
Client: Mr. D. Williams.		
Project: 28 COPPERFIELD AVENUE, UXBRIDGE UB8 3NU.		
Description: EXISTING PLANS, ELEVATIONS PA		
Scale: 1:50 @ A1	Date: Aug 20	
Project No: MB / 3821 / 3	Rev. -	