



EXISTING 1:100

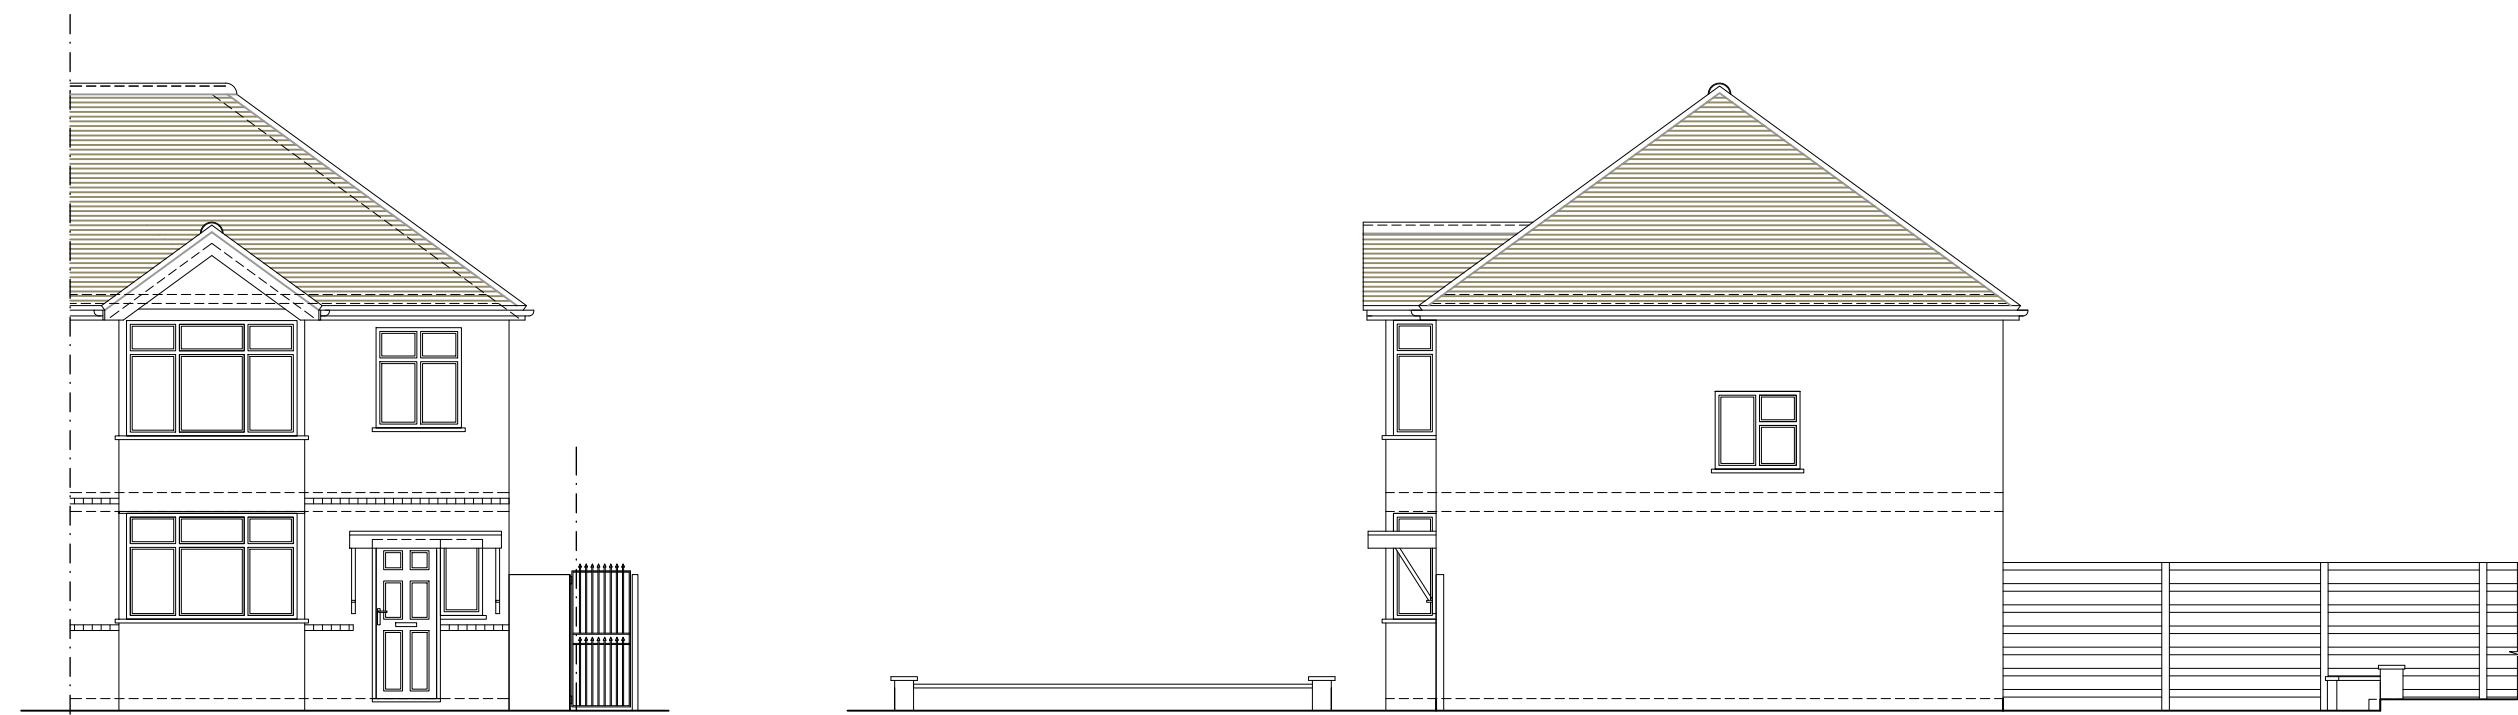


EXISTING FRONT ELEVATION

EXISTING SIDE ELEVATION 01

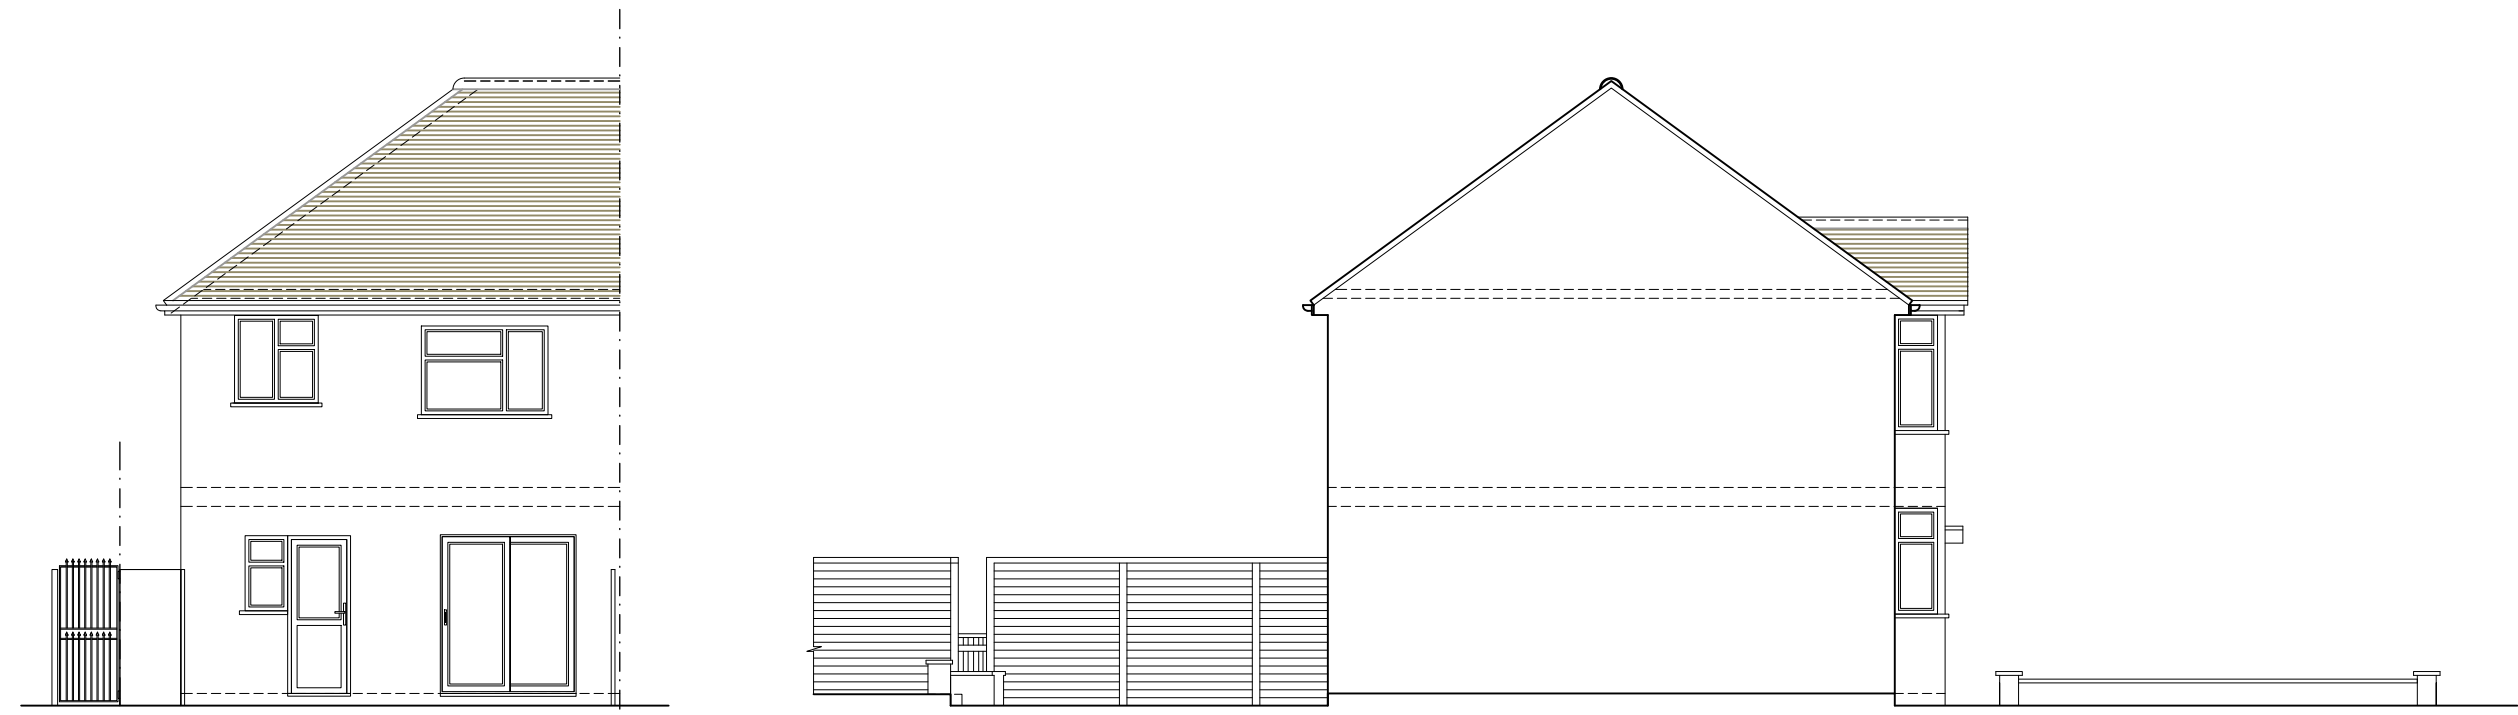


EXISTING REAR ELEVATION

EXISTING SIDE ELEVATION 02

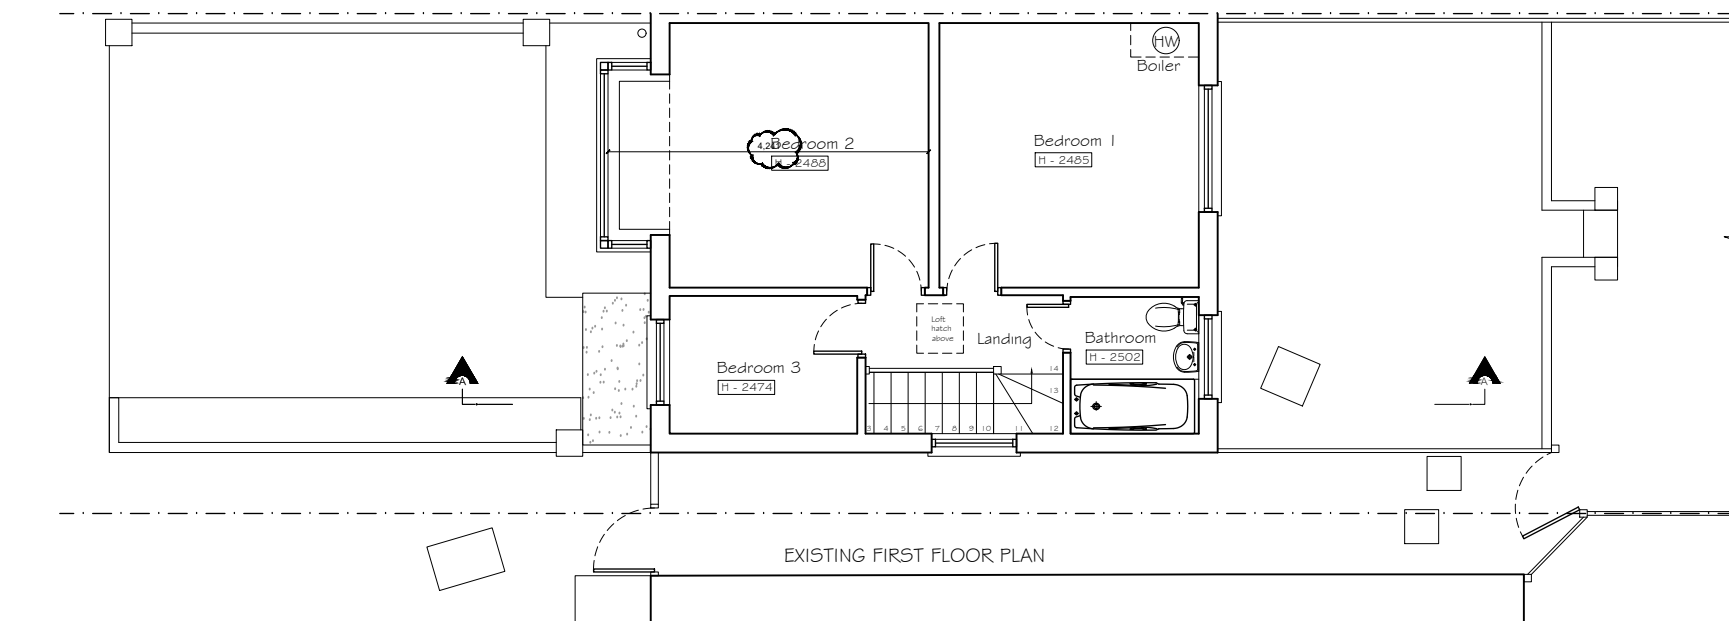


EXISTING FIRST FLOOR PLAN

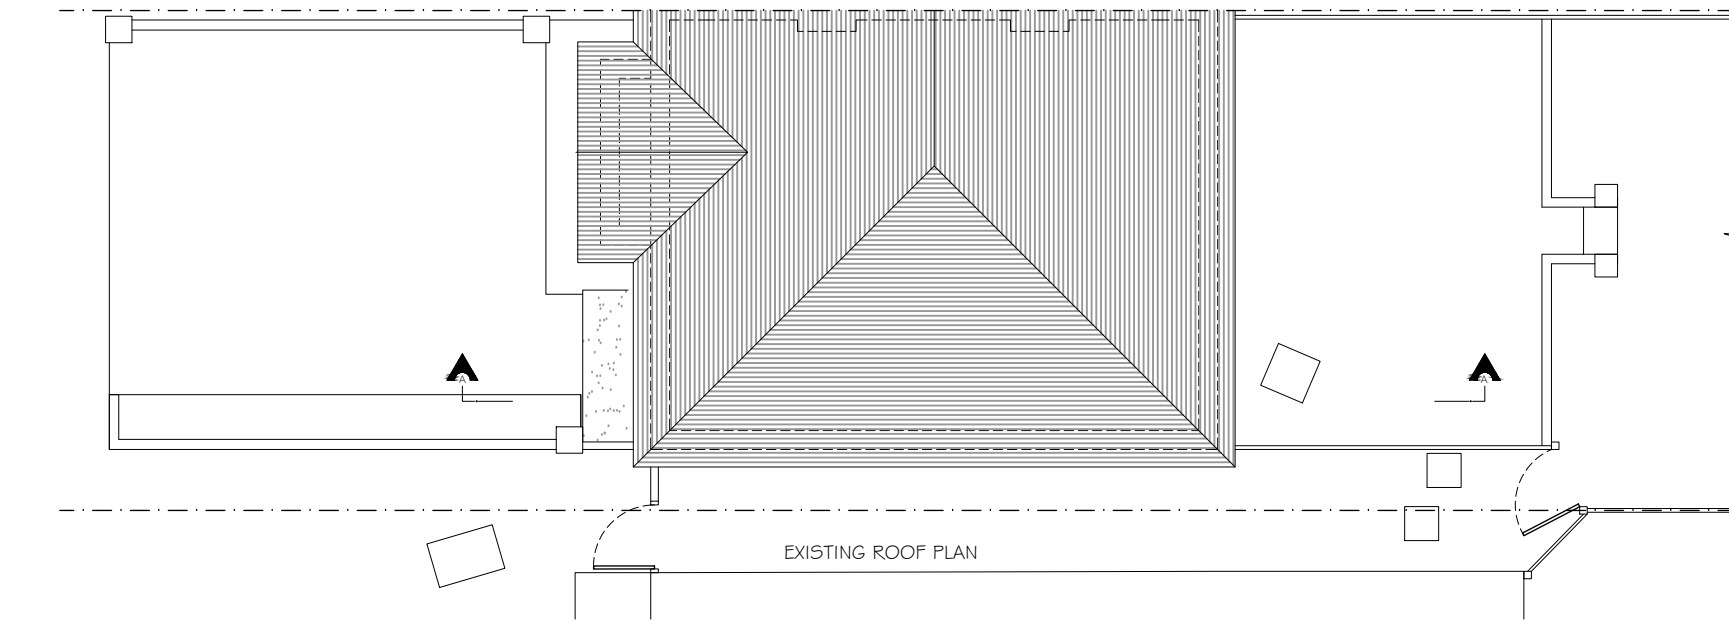


EXISTING ROOF PLAN

EXISTING 1:50

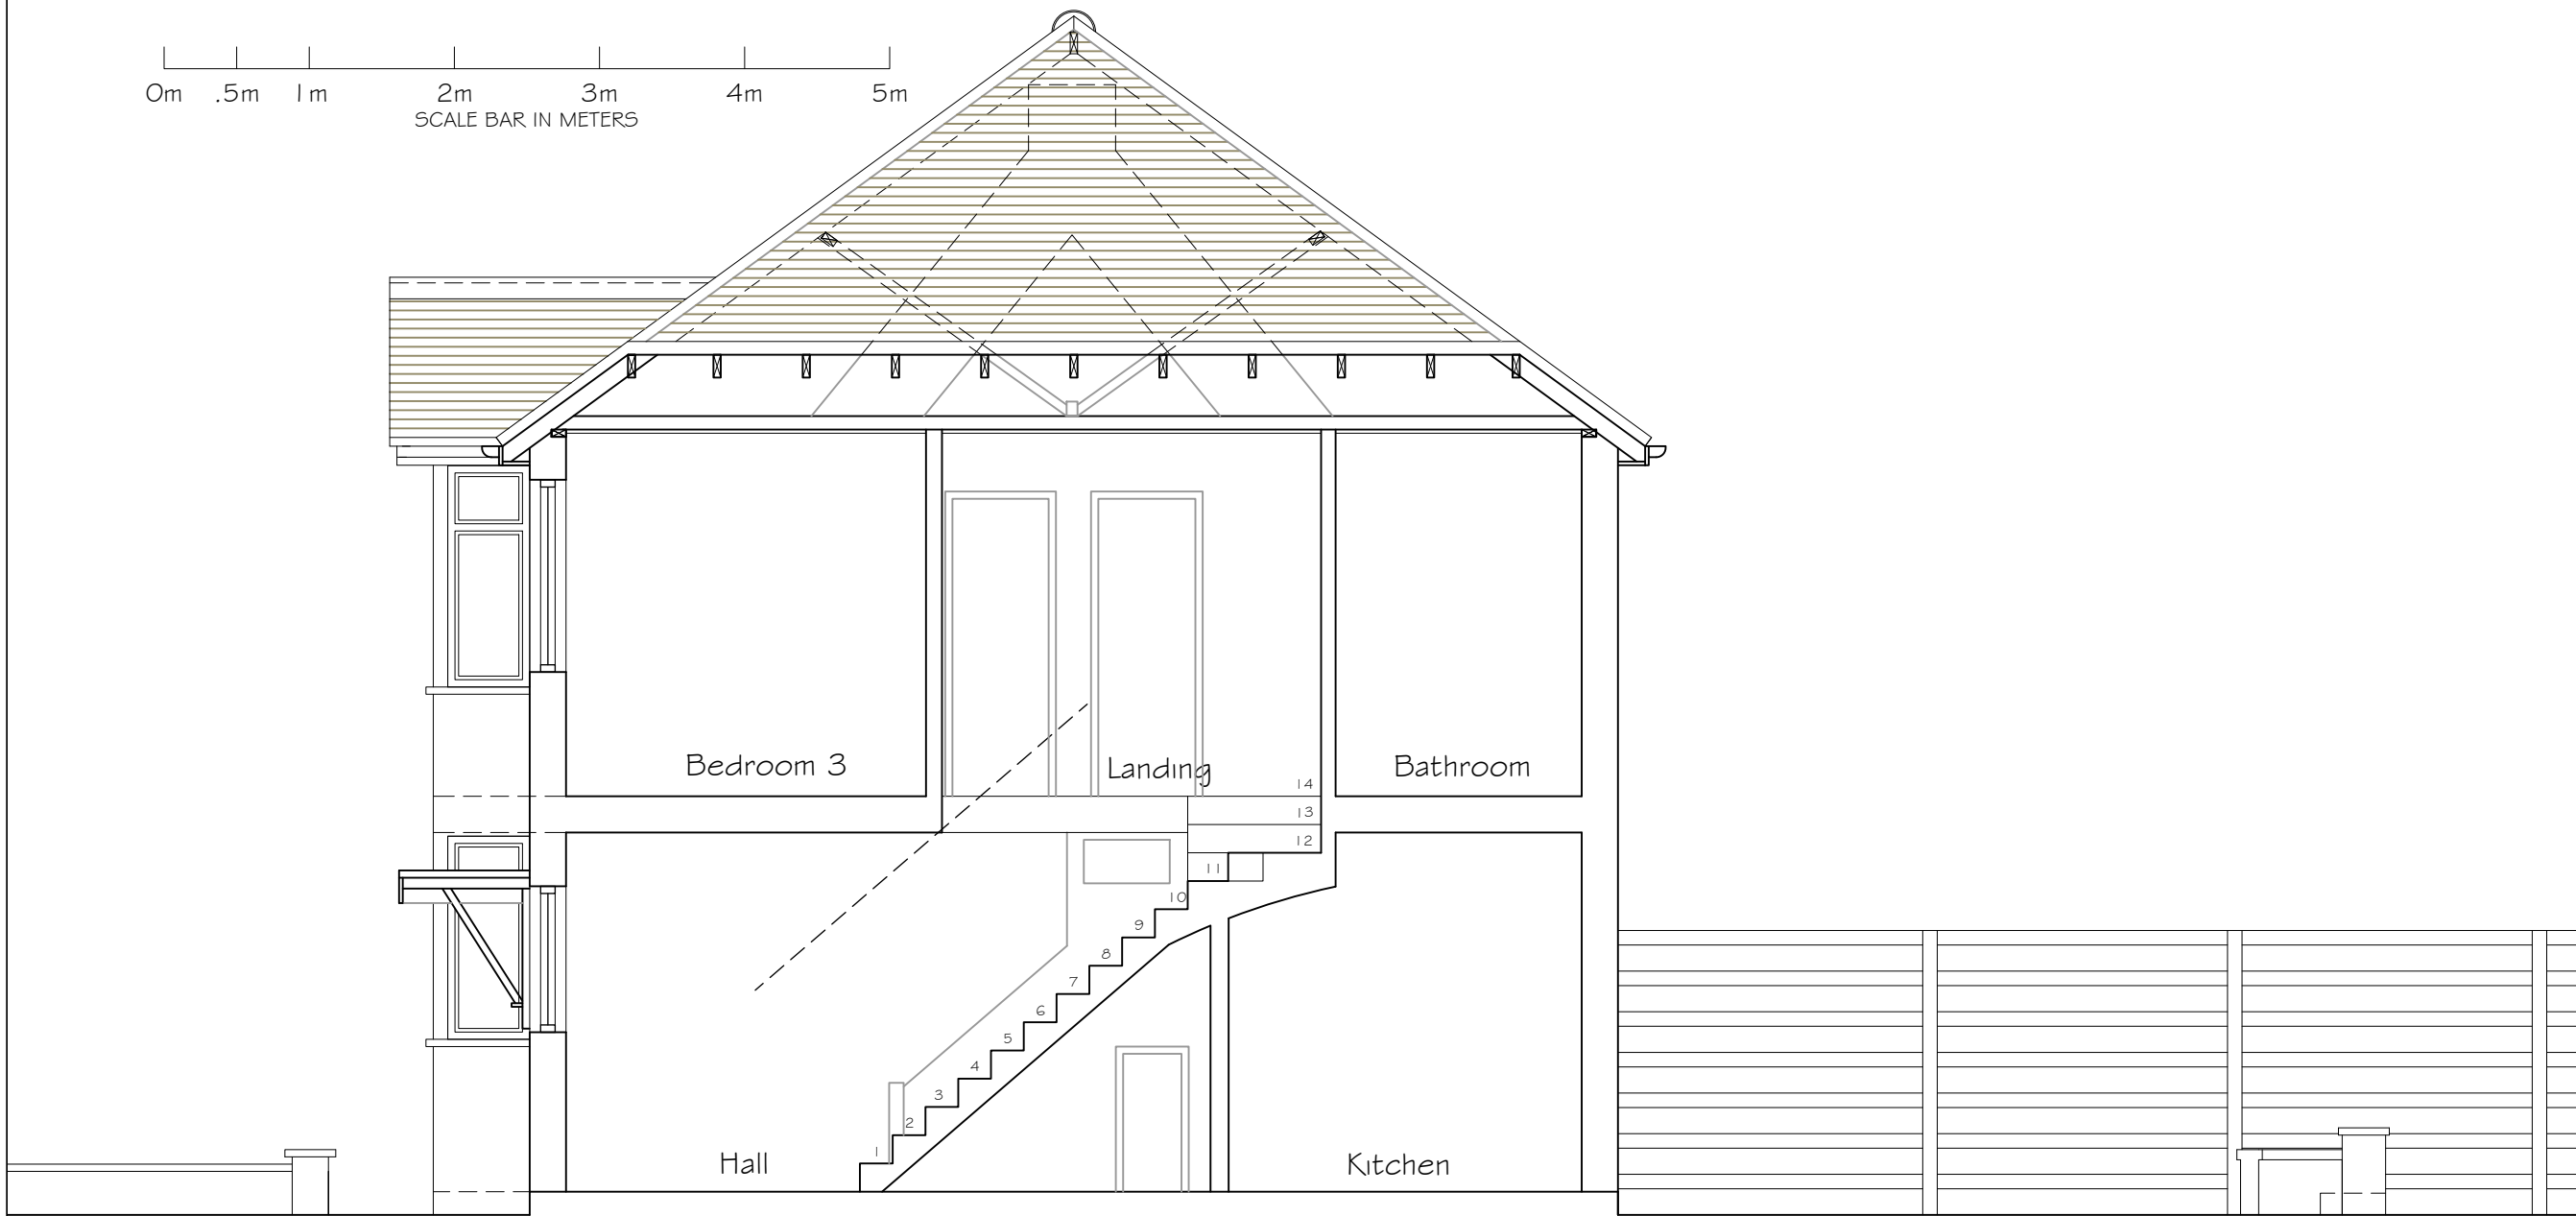


EXISTING SECTION A-A

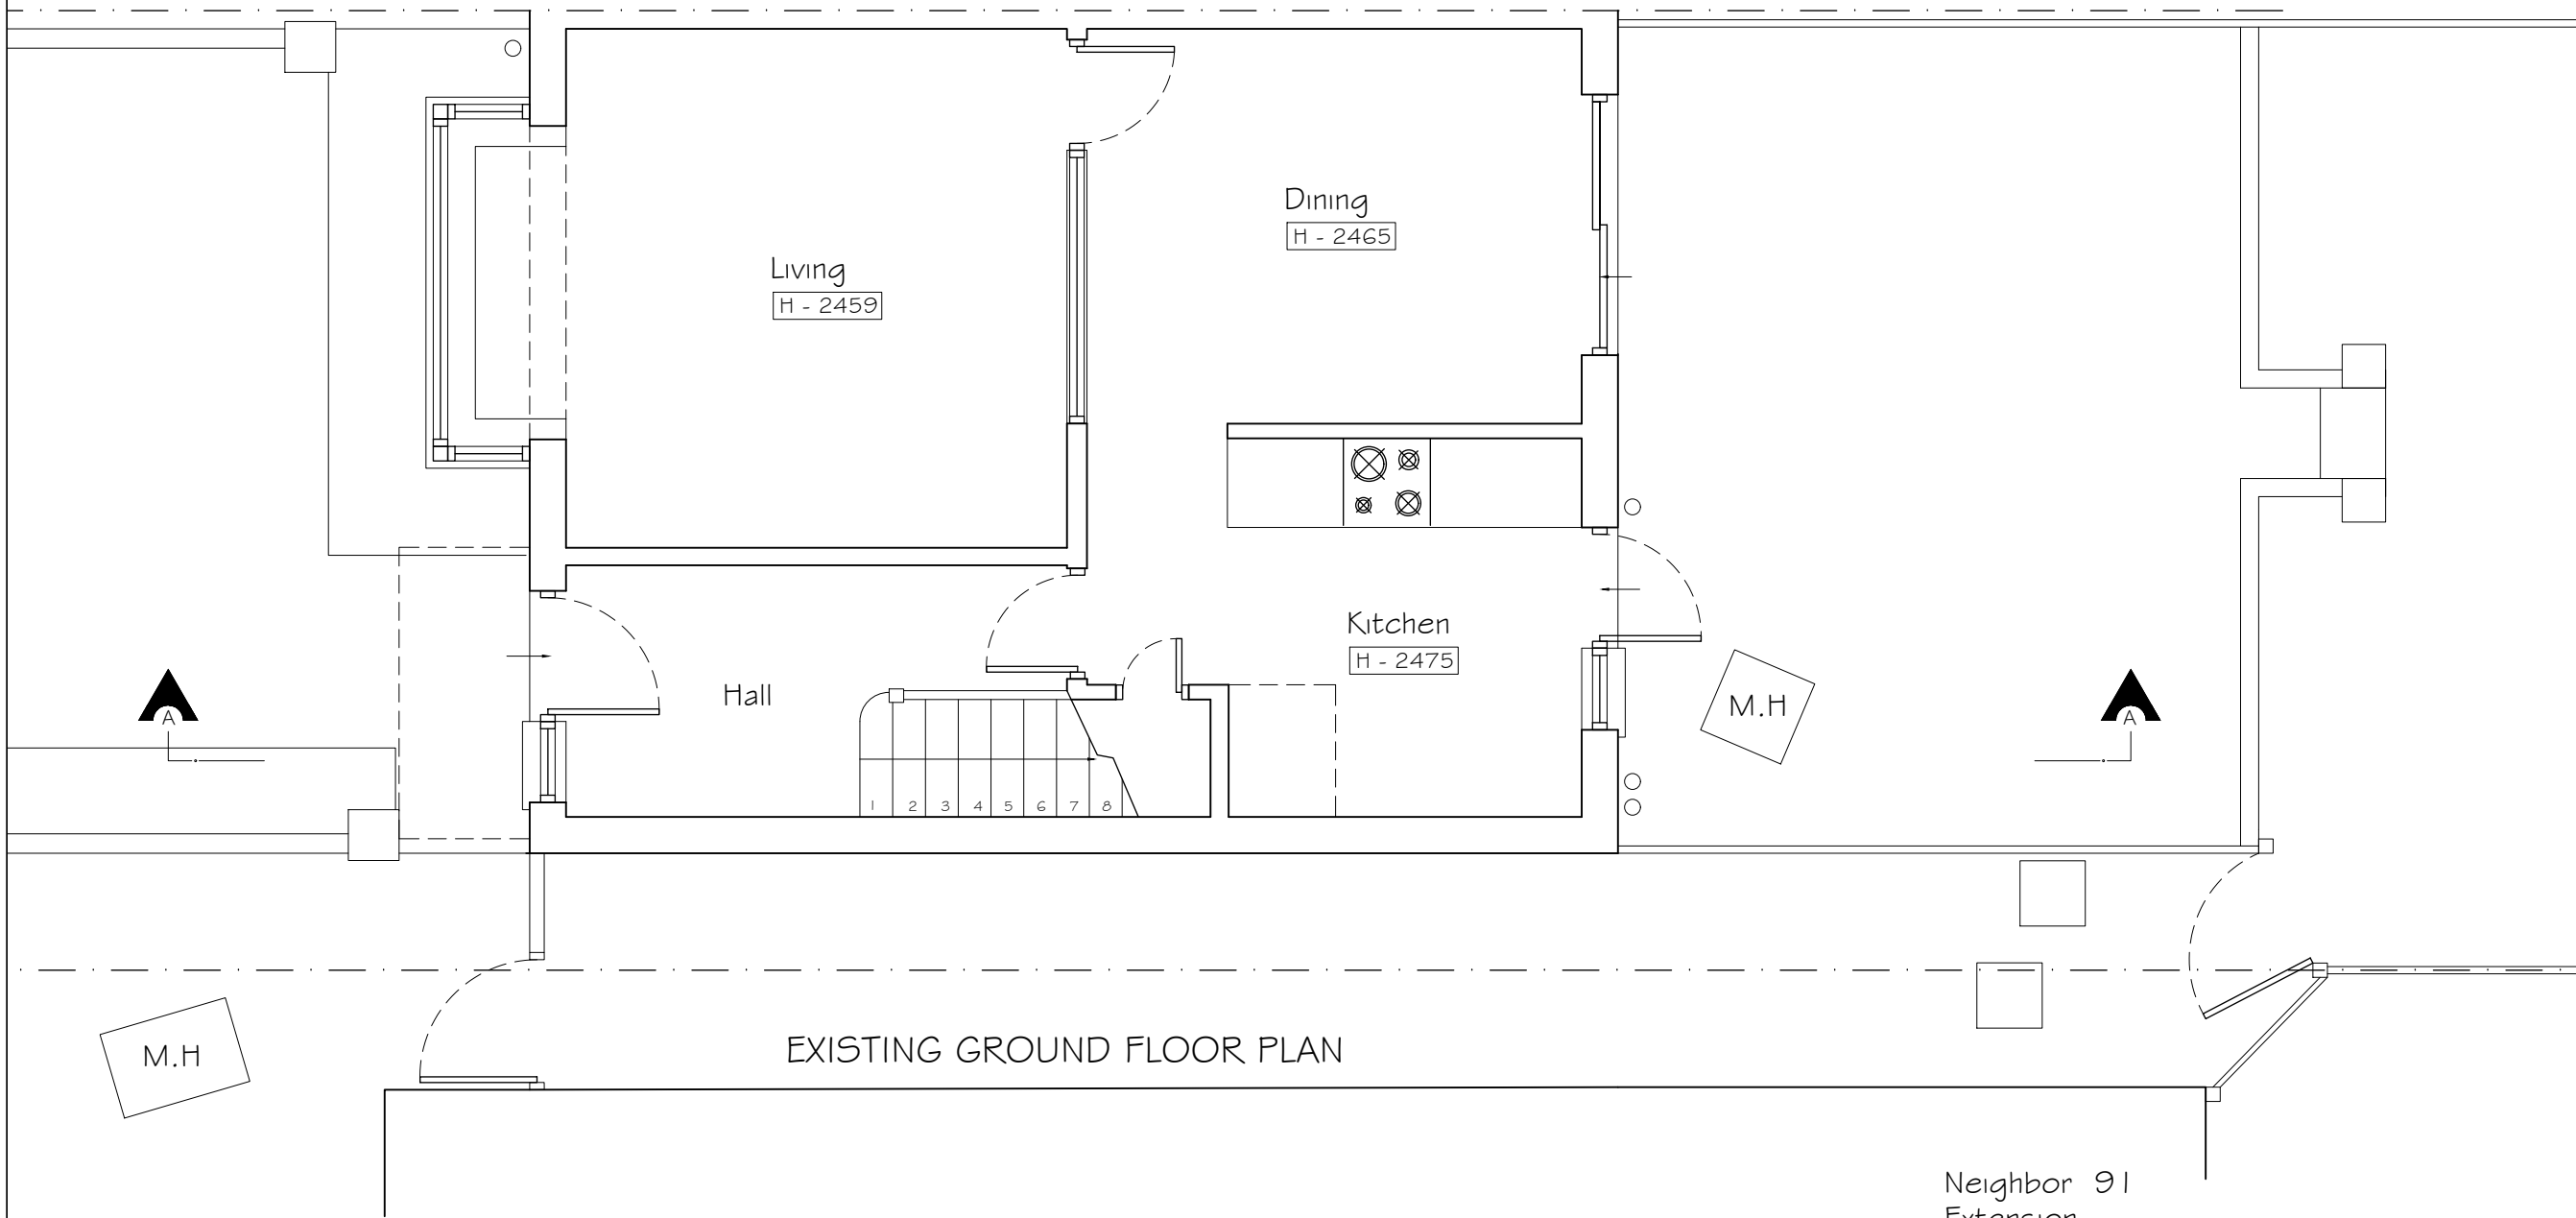

EXISTING GROUND FLOOR PLAN

Neighbor 91
Extension

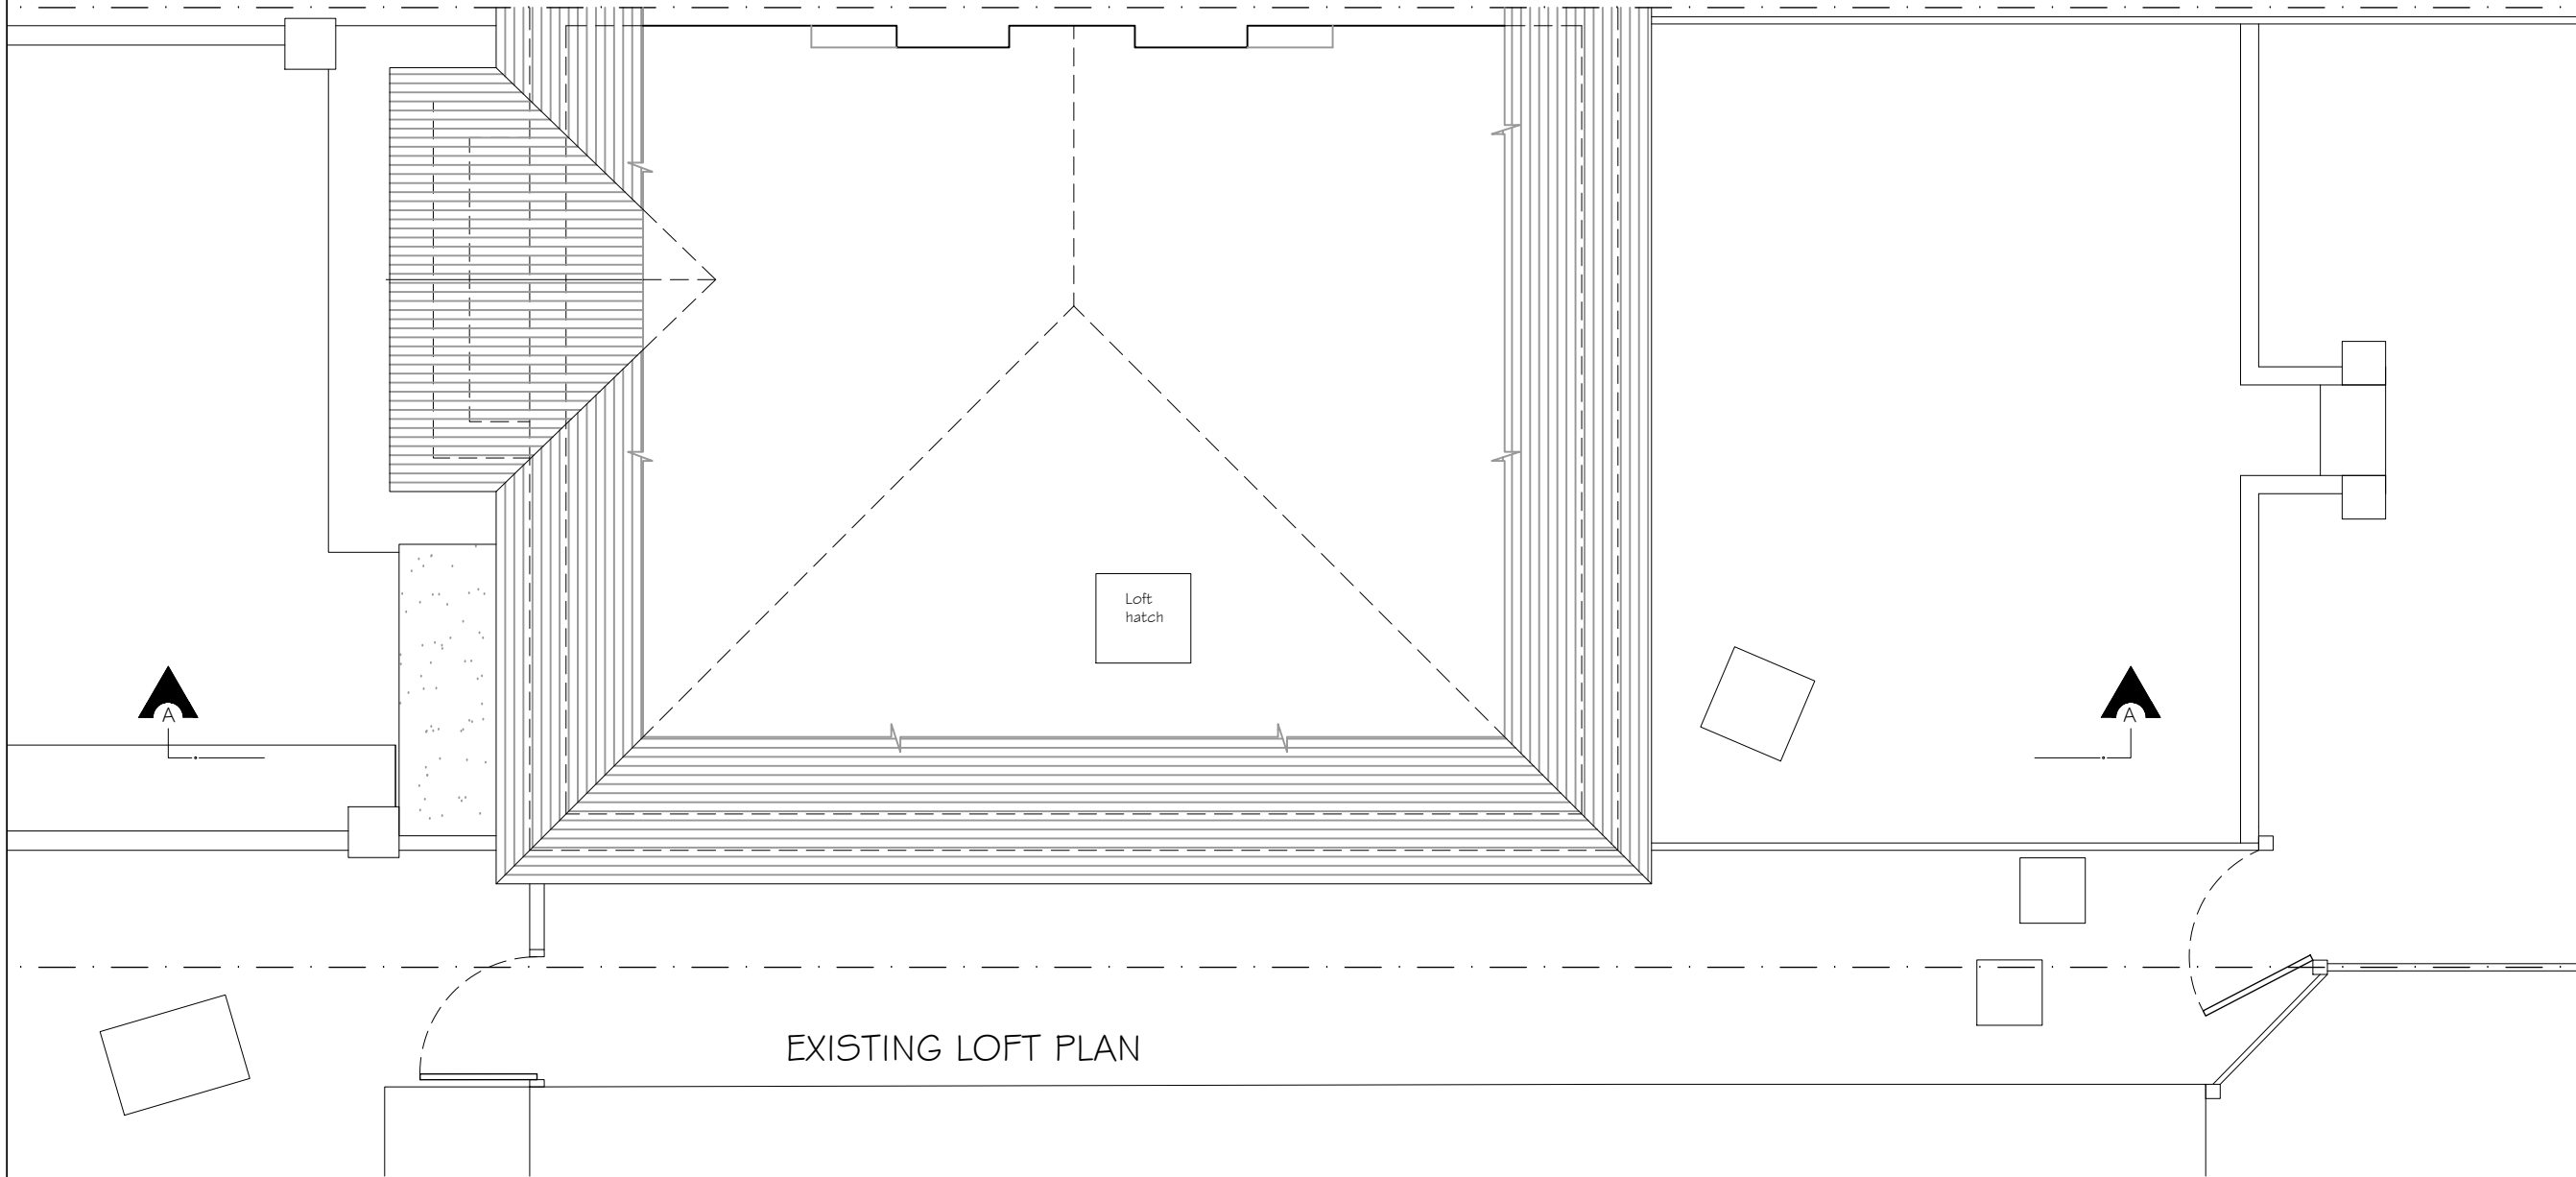

EXISTING LOFT PLAN

Copyright © Studio 136 Architects Ltd
This drawing which is the property of Studio 136 Architects Ltd is the subject of Intellectual Property Rights including copyright and design right and shall not be reproduced, copied, loaned or submitted to any other party without the written consent of Studio 136 Architects Ltd

This drawing is not to be scaled. Only figured dimensions to be taken. Any discrepancies to be reported to the Studio 136 Architects Ltd prior to setting out or ordering of any materials

studio

136 architects

6 The Broadway, Wembley, Middlesex, HA9 8JT

Tel/Fax: 020 8907 7131

e-mail: info@studio136.co.uk

Project

GROUND FLOOR EXTENSION & LOFT CONVERSION AT
89 DENE CROFT CRESCENT

UB10 9HY

Client

MR ATTIA
89 DENE CROFT CRESCENT

UB10 9HY

Drawing Title


EXISTING PLANS
SECTION & ELEVATIONS

Scale	Drawn	Checked	Authorised
1:100 / 1:50 @ A1		--	--
	OCTOBER 2021	--	--
Drawing Number			Rev
ST_OCT21_89 DEN_001			B

PROPOSED 1:100



PROPOSED 1:50

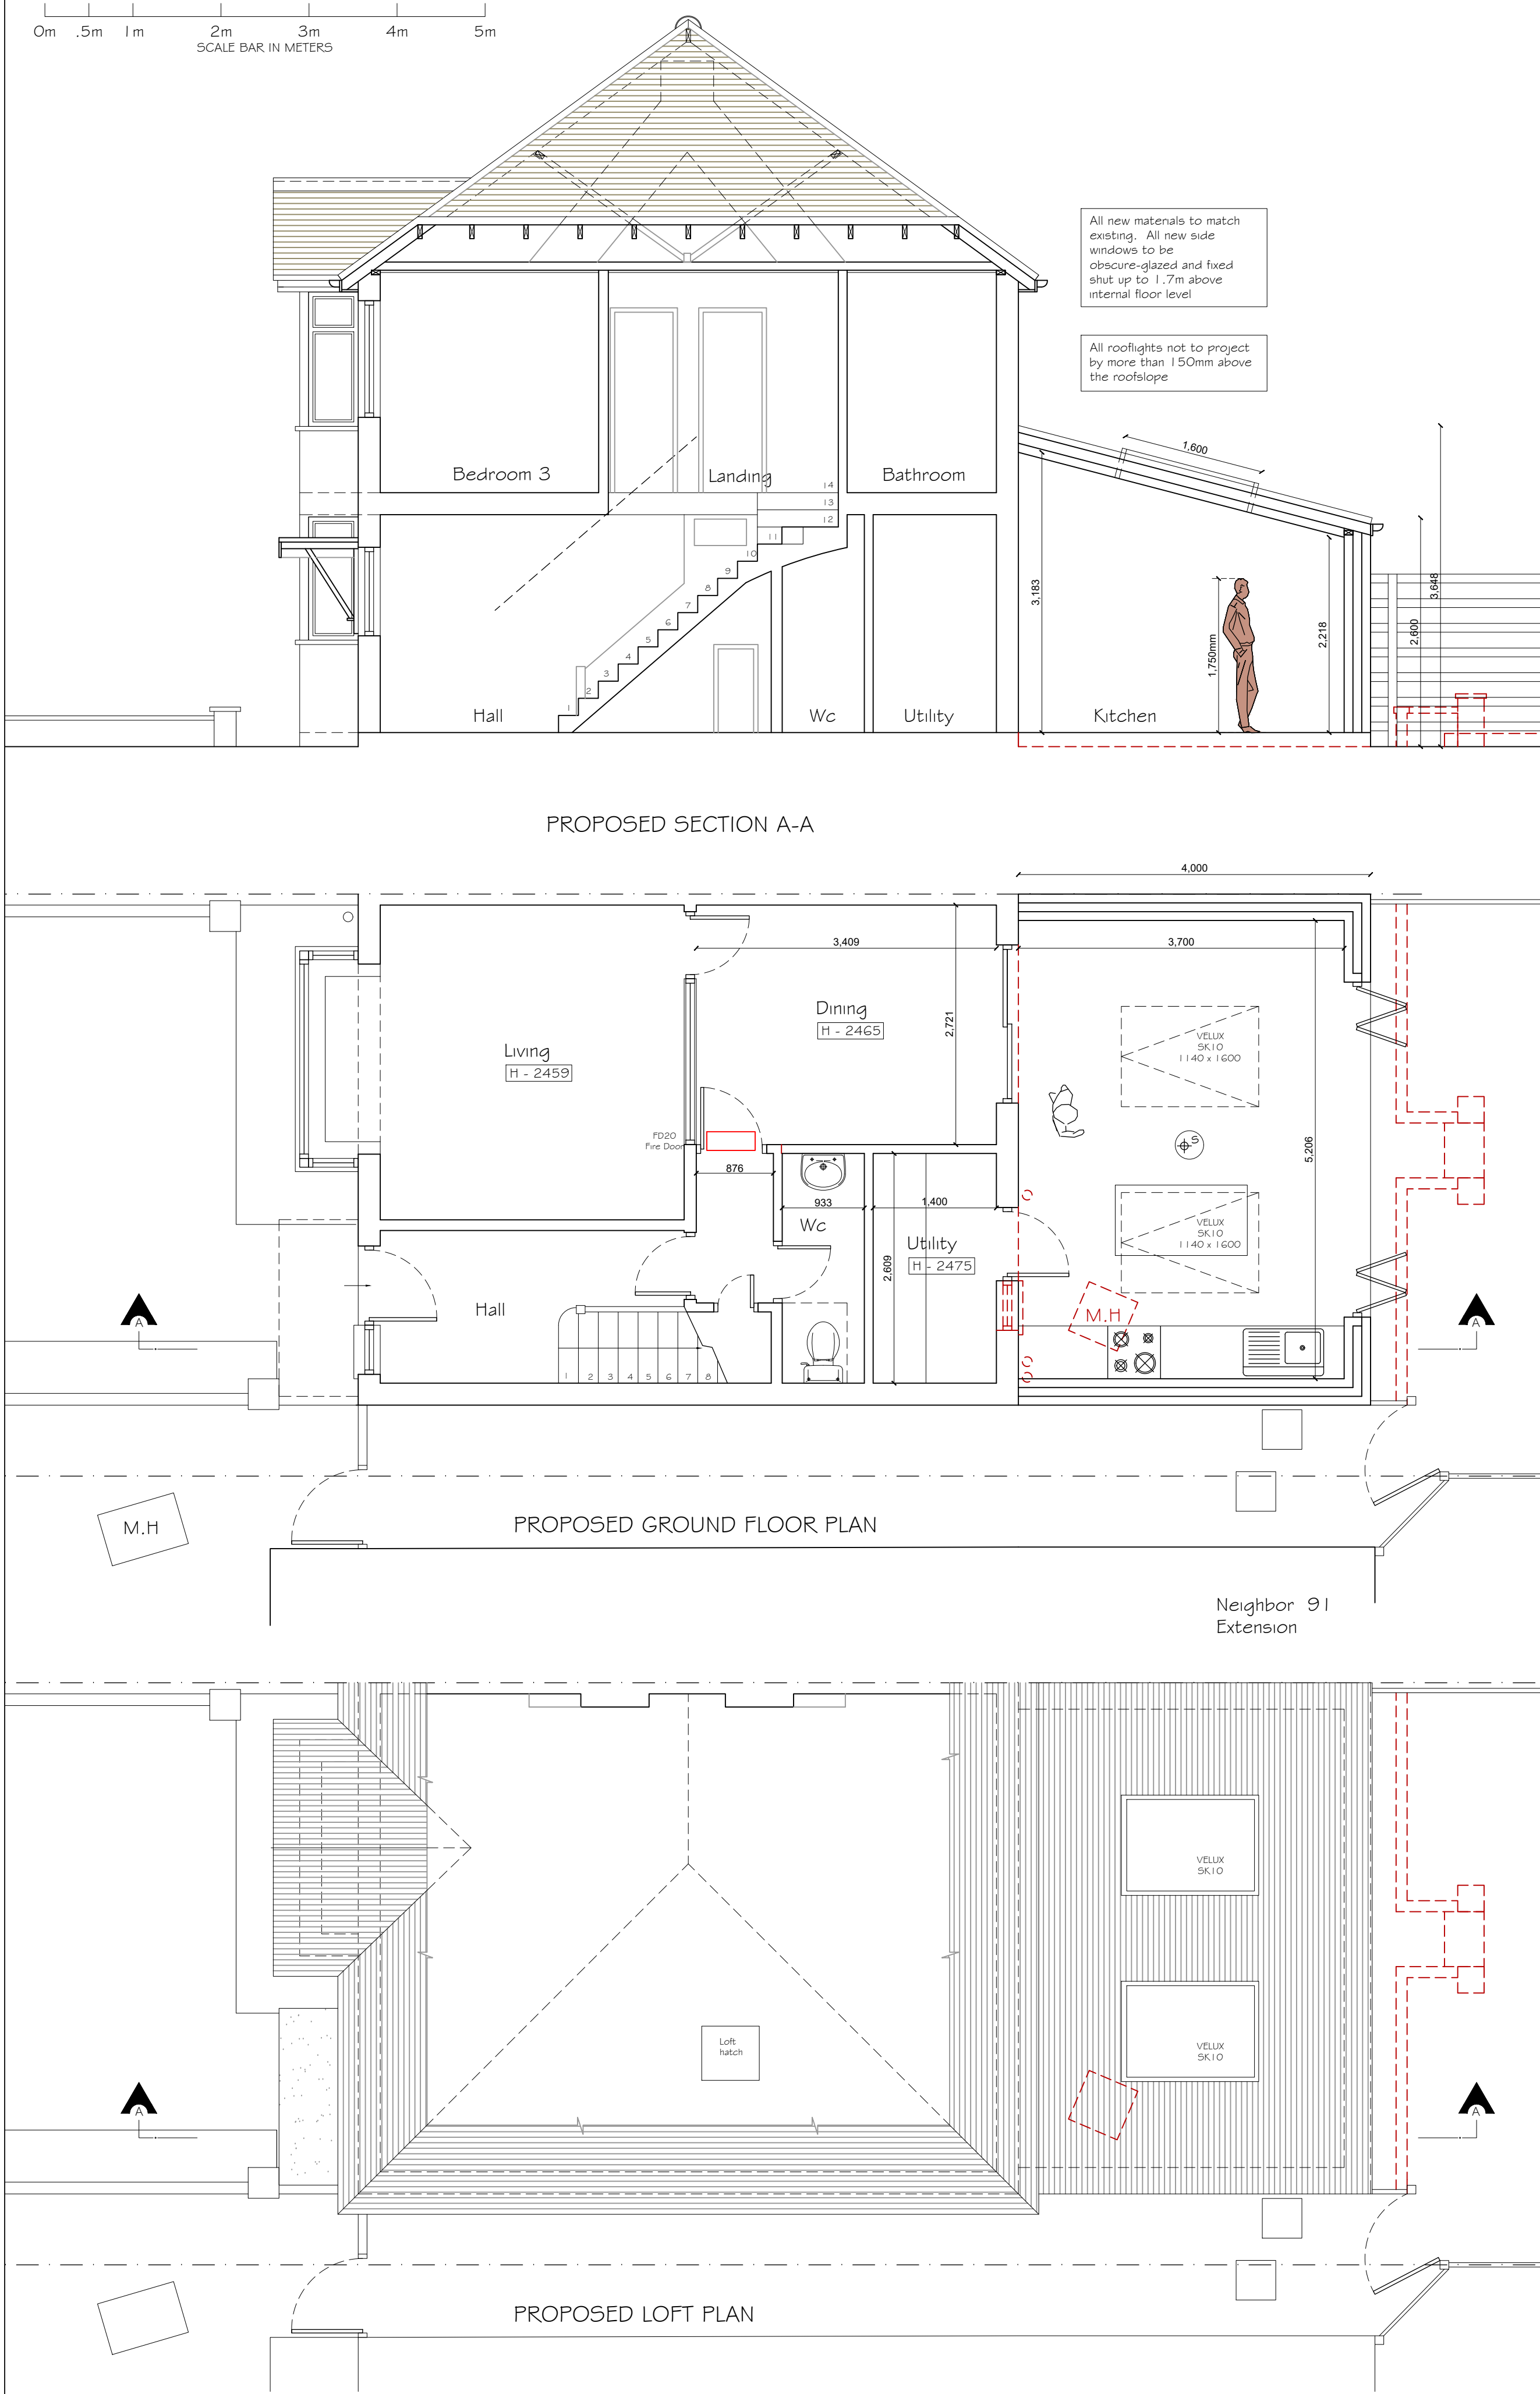

Copyright © Studio 136 Architects Ltd
This drawing which is the property of Studio 136 Architects Ltd is the subject of Intellectual Property Rights including copyright and design right and shall not be reproduced, copied, loaned or submitted to any other party without the written consent of Studio 136 Architects Ltd

This drawing is not to be scaled. Only figured dimensions to be taken. Any discrepancies to be reported to the Studio 136 Architects Ltd prior to setting out or ordering of any materials

studio
136 architects

6 The Broadway, Wembley, Middlesex, HA9 8JT
Tel/Fax: 020 8907 7131 e-mail: info@studio136.co.uk

Project
GROUND FLOOR EXTENSION AT
89 DENE CROFT CRESCENT

UB10 9HY

Client
MR ATTIA
89 DENE CROFT CRESCENT

UB10 9HY

Drawing Title
PROPOSED PLANS
SECTION & ELEVATIONS

Scale	Drawn	Checked	Authorised
1:100 / 1:50 @ A1		--	--
	OCTOBER 2021	--	--

Drawing Number	Rev
ST_OCT21_89 DEN_002	B