


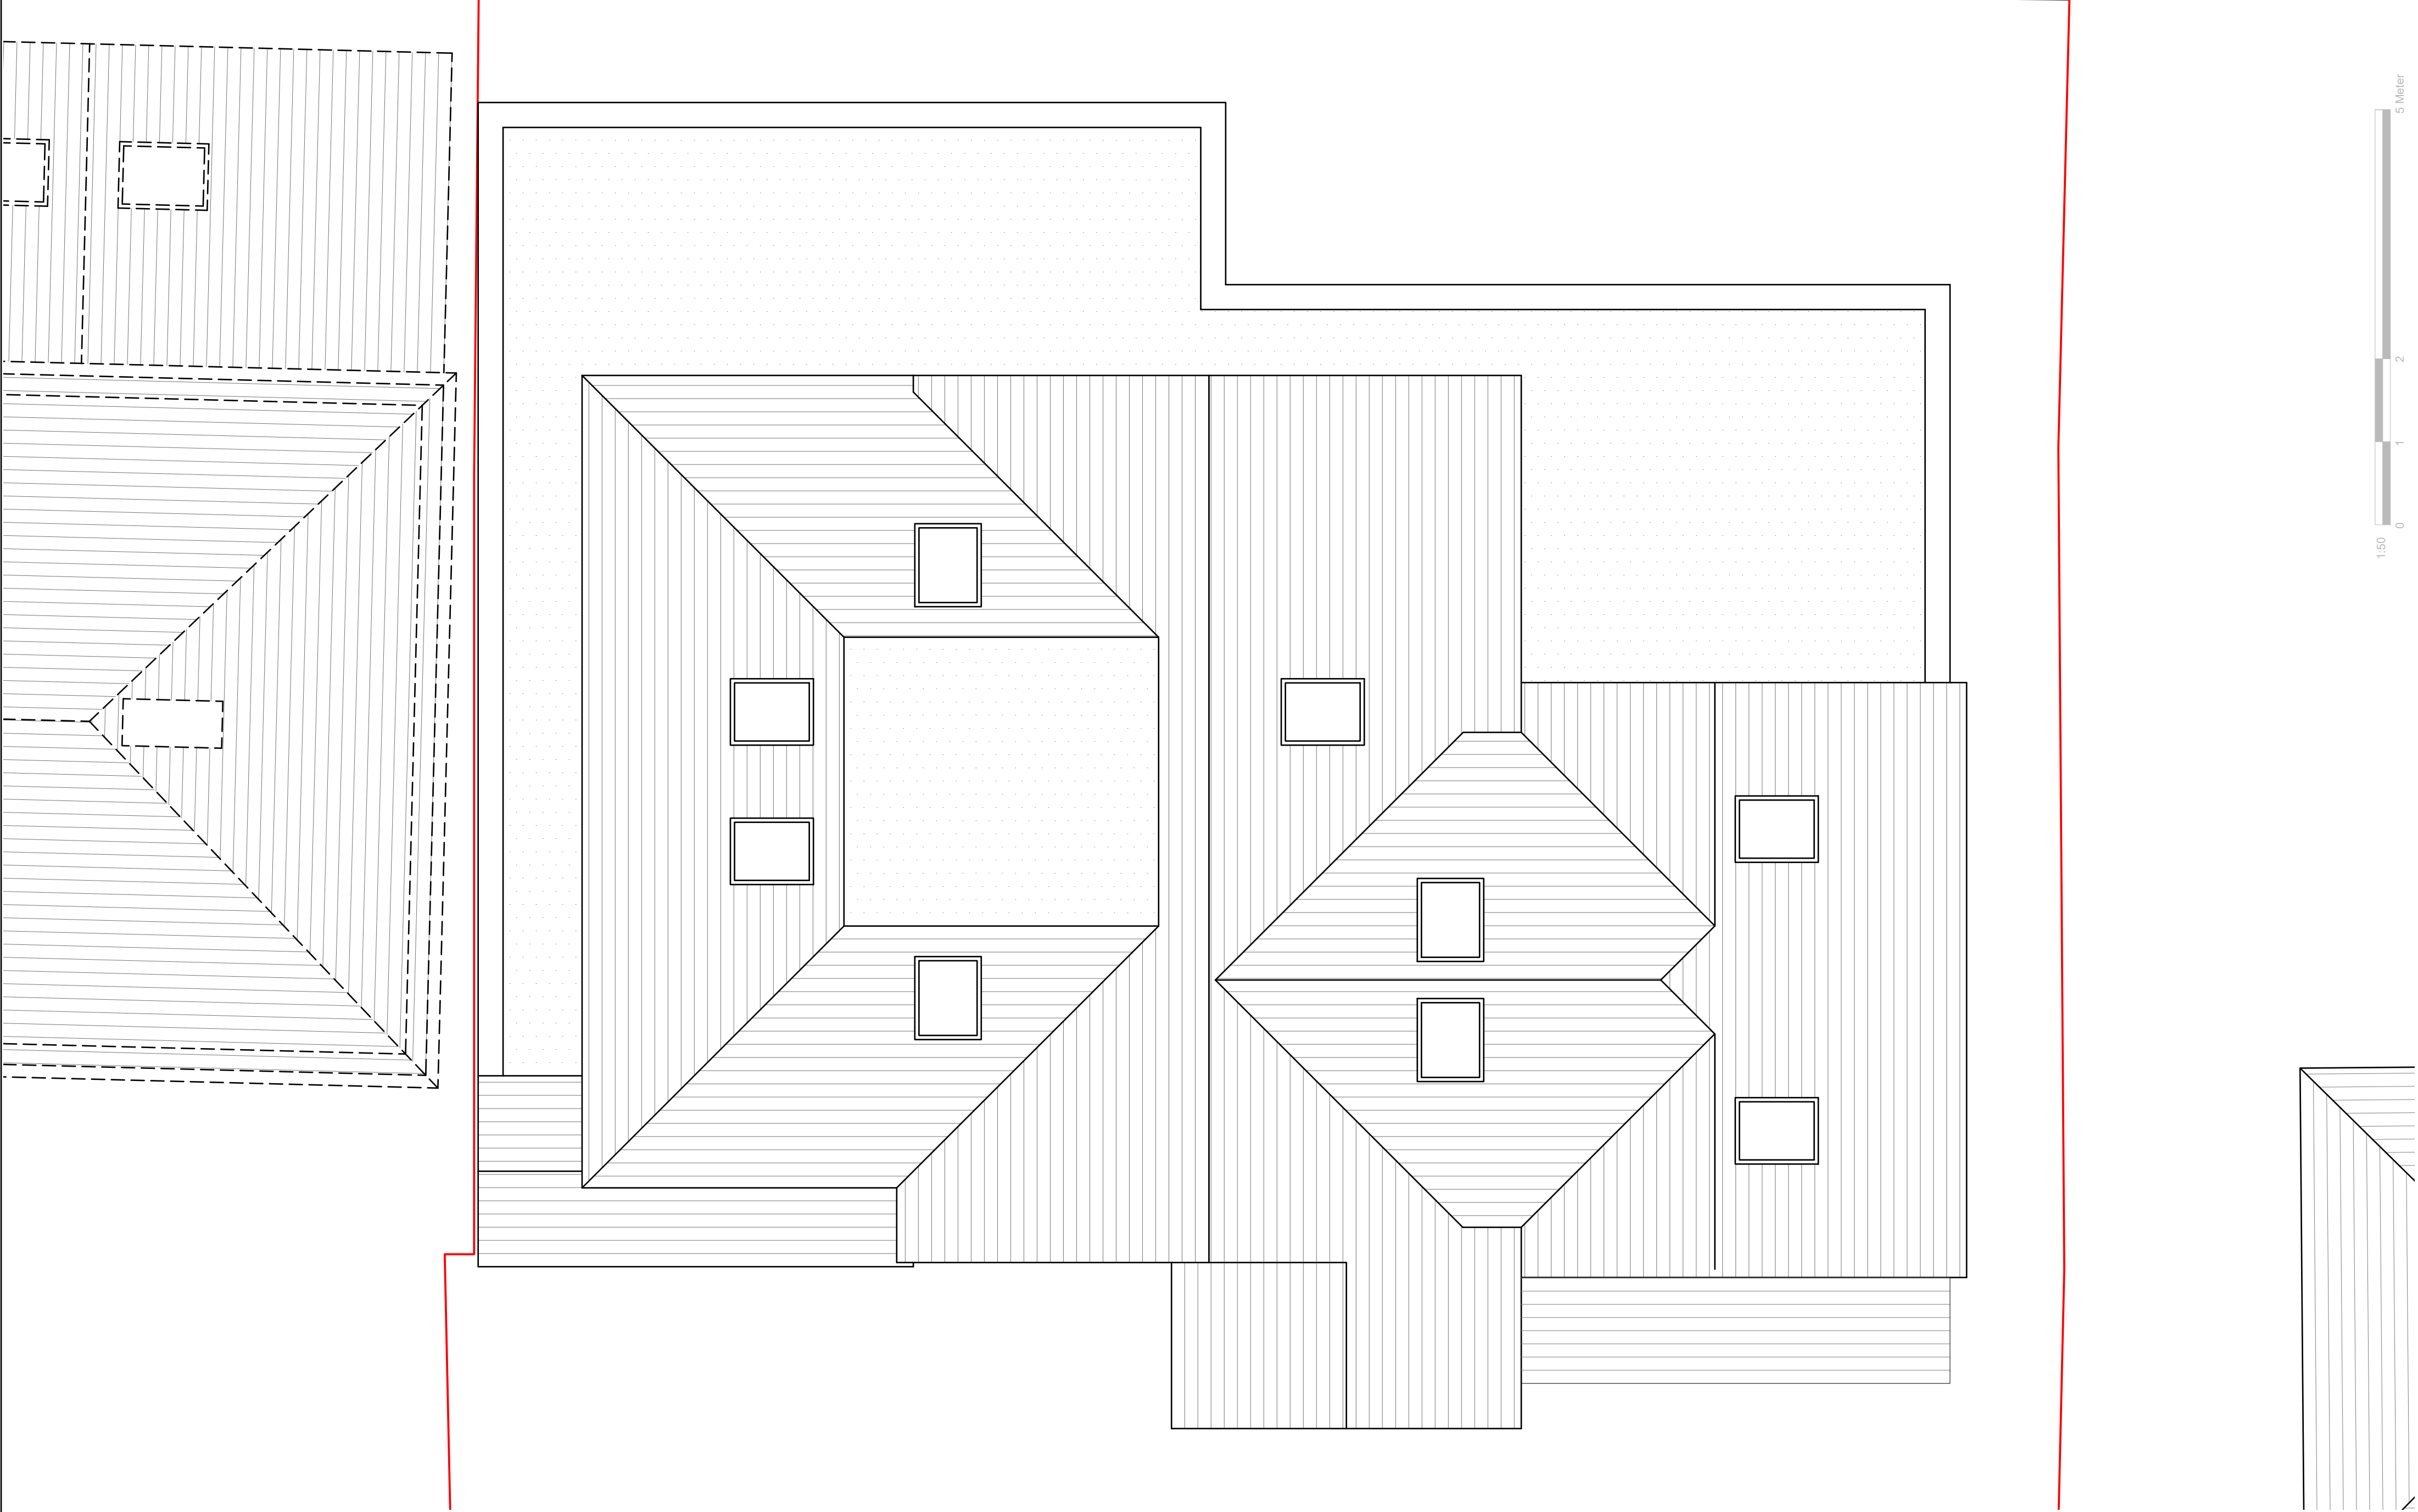

GENERAL NOTES:
1. ALL DIMENSIONS ARE IN MILLIMETER.
2. VERIFY ALL DIMENSIONS AND CONDITIONS BEFORE BUILDING OR STARTING CONSTRUCTION. NOTIFY THE DESIGNER IMMEDIATELY OF ANY DISCREPANCY OR VARIATION.
3. ALL WORK TO COMPLY WITH CURRENT BUILDING REGULATIONS AND CODES OF PRACTICE

Title: Proposed Roof Plan

Site Address
7 THORNHILL ROAD,
ICKENHAM.
UB10 8SF

Scale: 1:50 @A2
Date: 29/10/2025
Drawing No.:
2025/110 -10
Drawn By:
FP

Revision Date:

e-mail -
faluckpatel@yahoo.com
(M) +44 (0) 7871 466 254

