



BOTWELL LANE

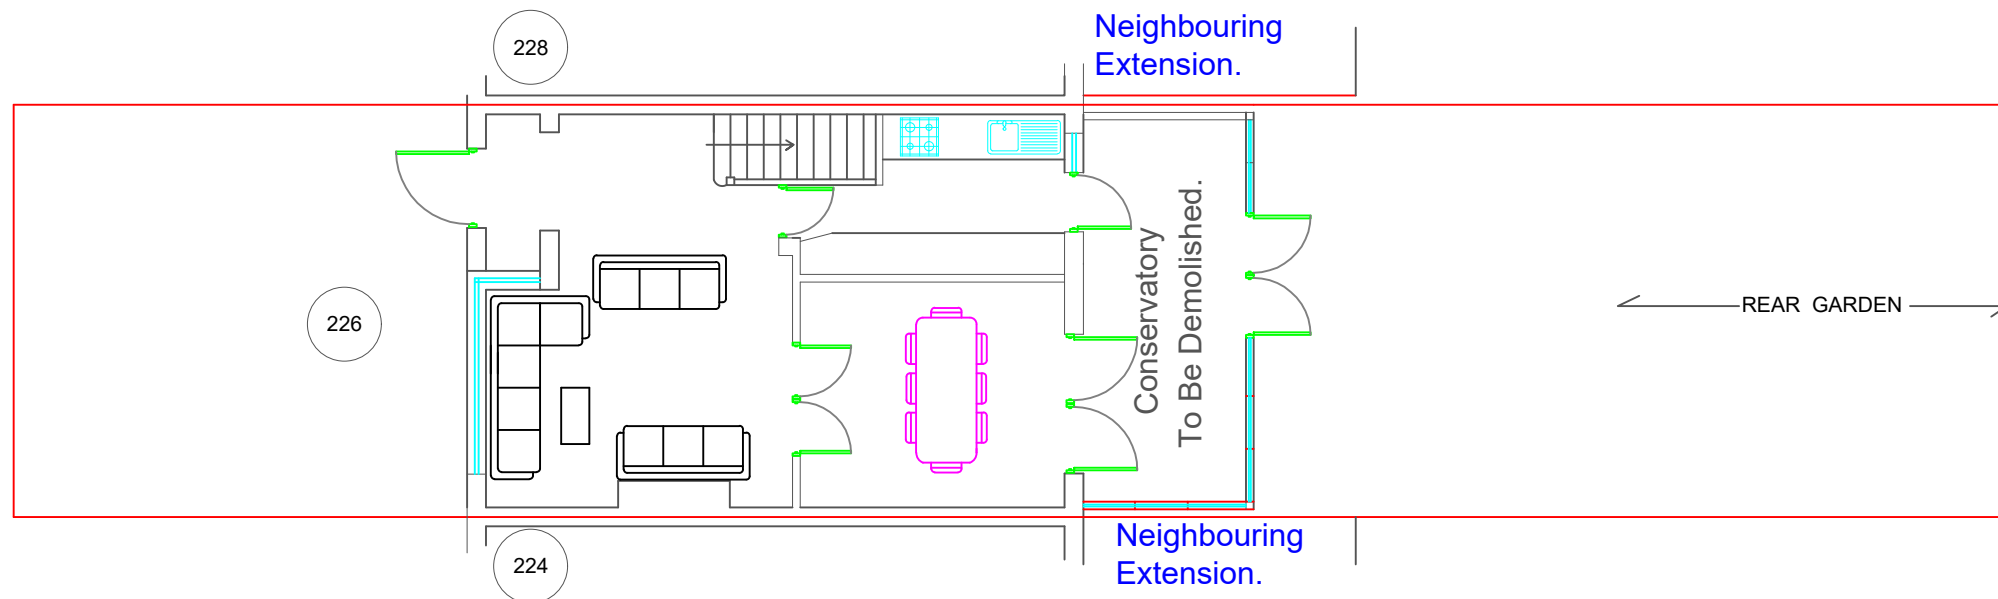

EXISTING GROUND FLOOR PLAN.

BOTWELL LANE

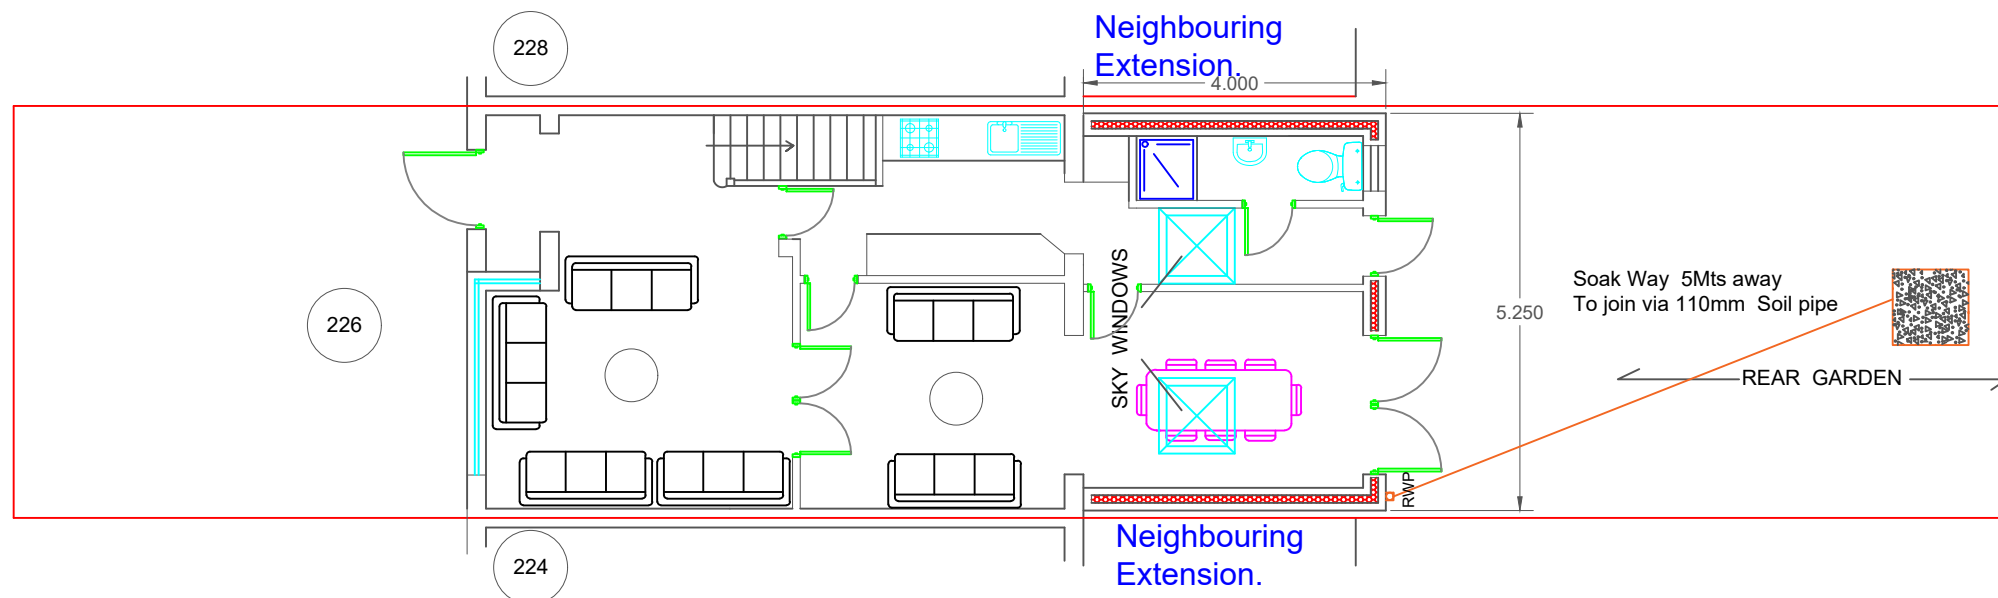

PROPOSED GROUND FLOOR PLAN.

SCALE 1: 100.

NOTES:

0 1 2 3 4 5
SCALE BAR 1: 100. @ A3

DWG. NO. EA /JUL/226/1A.

Dwg by ASB.

Email: engineersassociates@mail.com

Mobile: 07877576865

CLIENT: MR ABDELAZIZ MELLOUL.

PROPOSED SINGLE STOREY REAR EXT.

226 BOTWELL LANE.
HAYES. UB3 2AJ.

SCALE 1: 100. @ A3.