



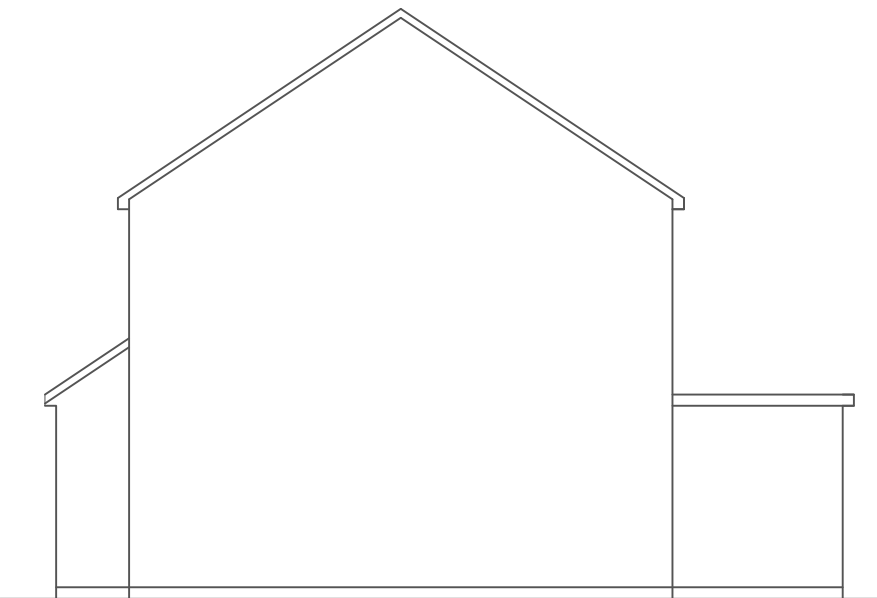


EXISTING SIDE ELEVATION

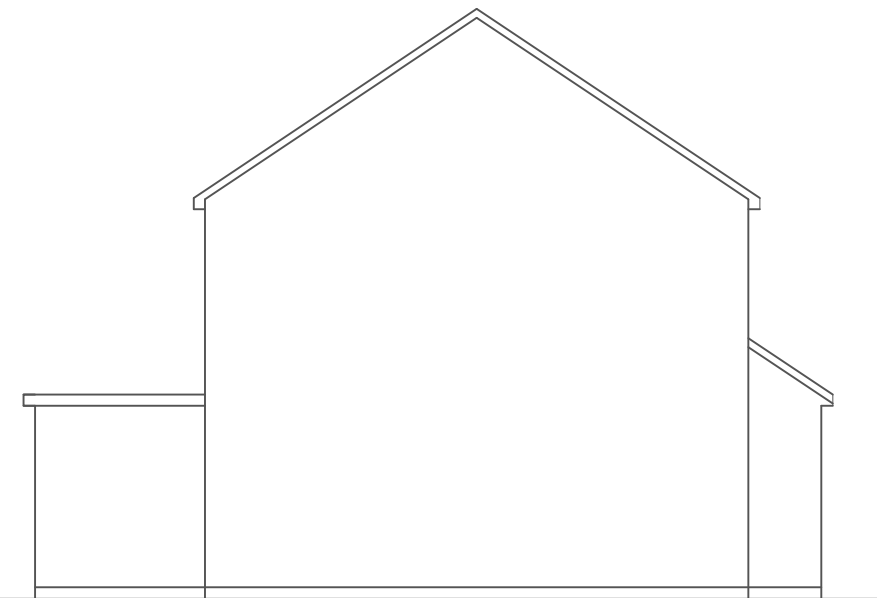


EXISTING SIDE ELEVATION




EXISTING REAR ELEVATION

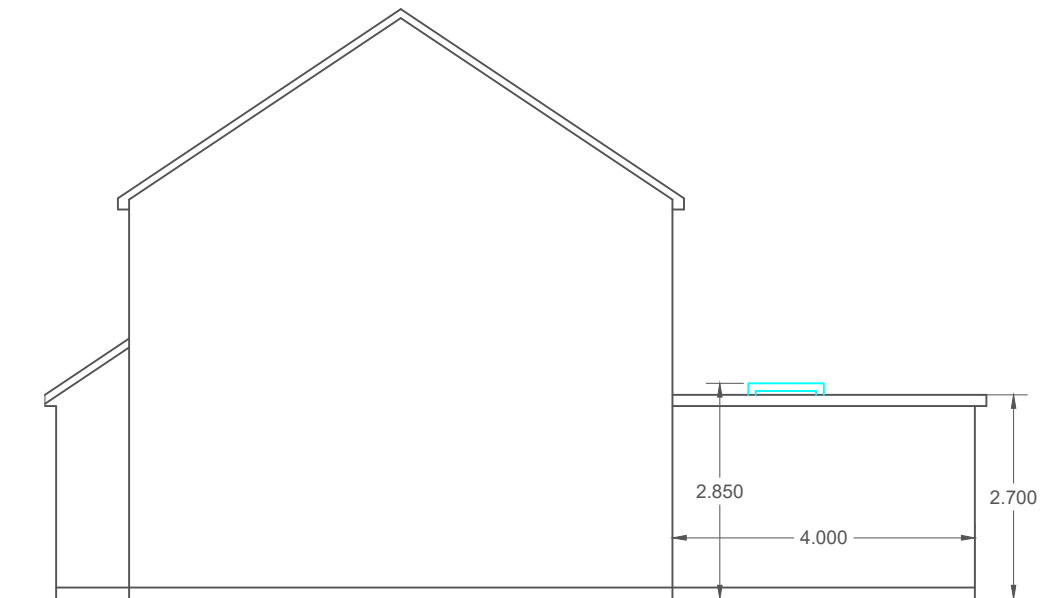

PROPOSED SIDE ELEVATION

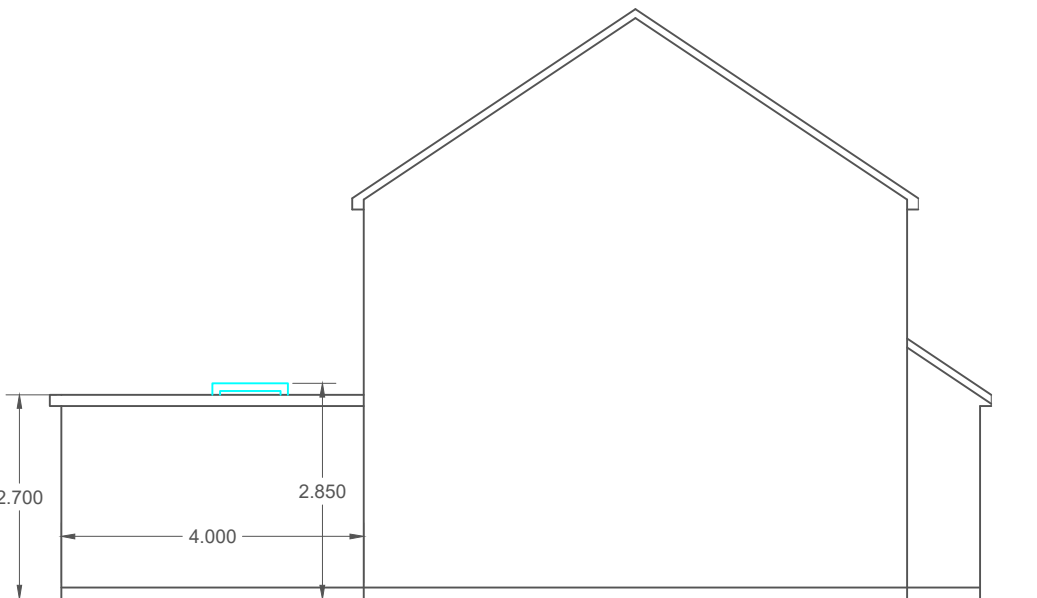

PROPOSED SIDE ELEVATION

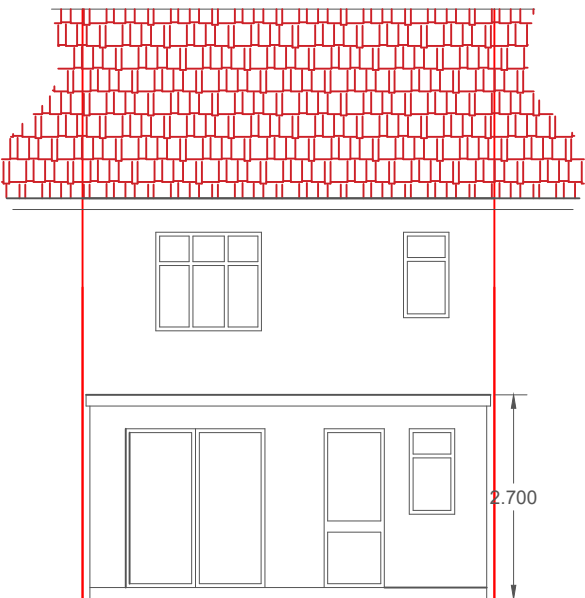

PROPOSED REAR ELEVATION

0 1 2 3 4 5
SCALE BAR 1: 100. @ A3

DWG. NO. EA /JUL/226/1B.

Dwg by ASB.

Email: engineersassociates@mail.com

Mobile: 07877576865

CLIENT: MR ABDELAZIZ MELLOUL.

PROPOSED SINGLE STOREY REAR EXT.

226 BOTWELL LANE.
HAYES. UB3 2AJ.

SCALE 1: 100. @ A3.