
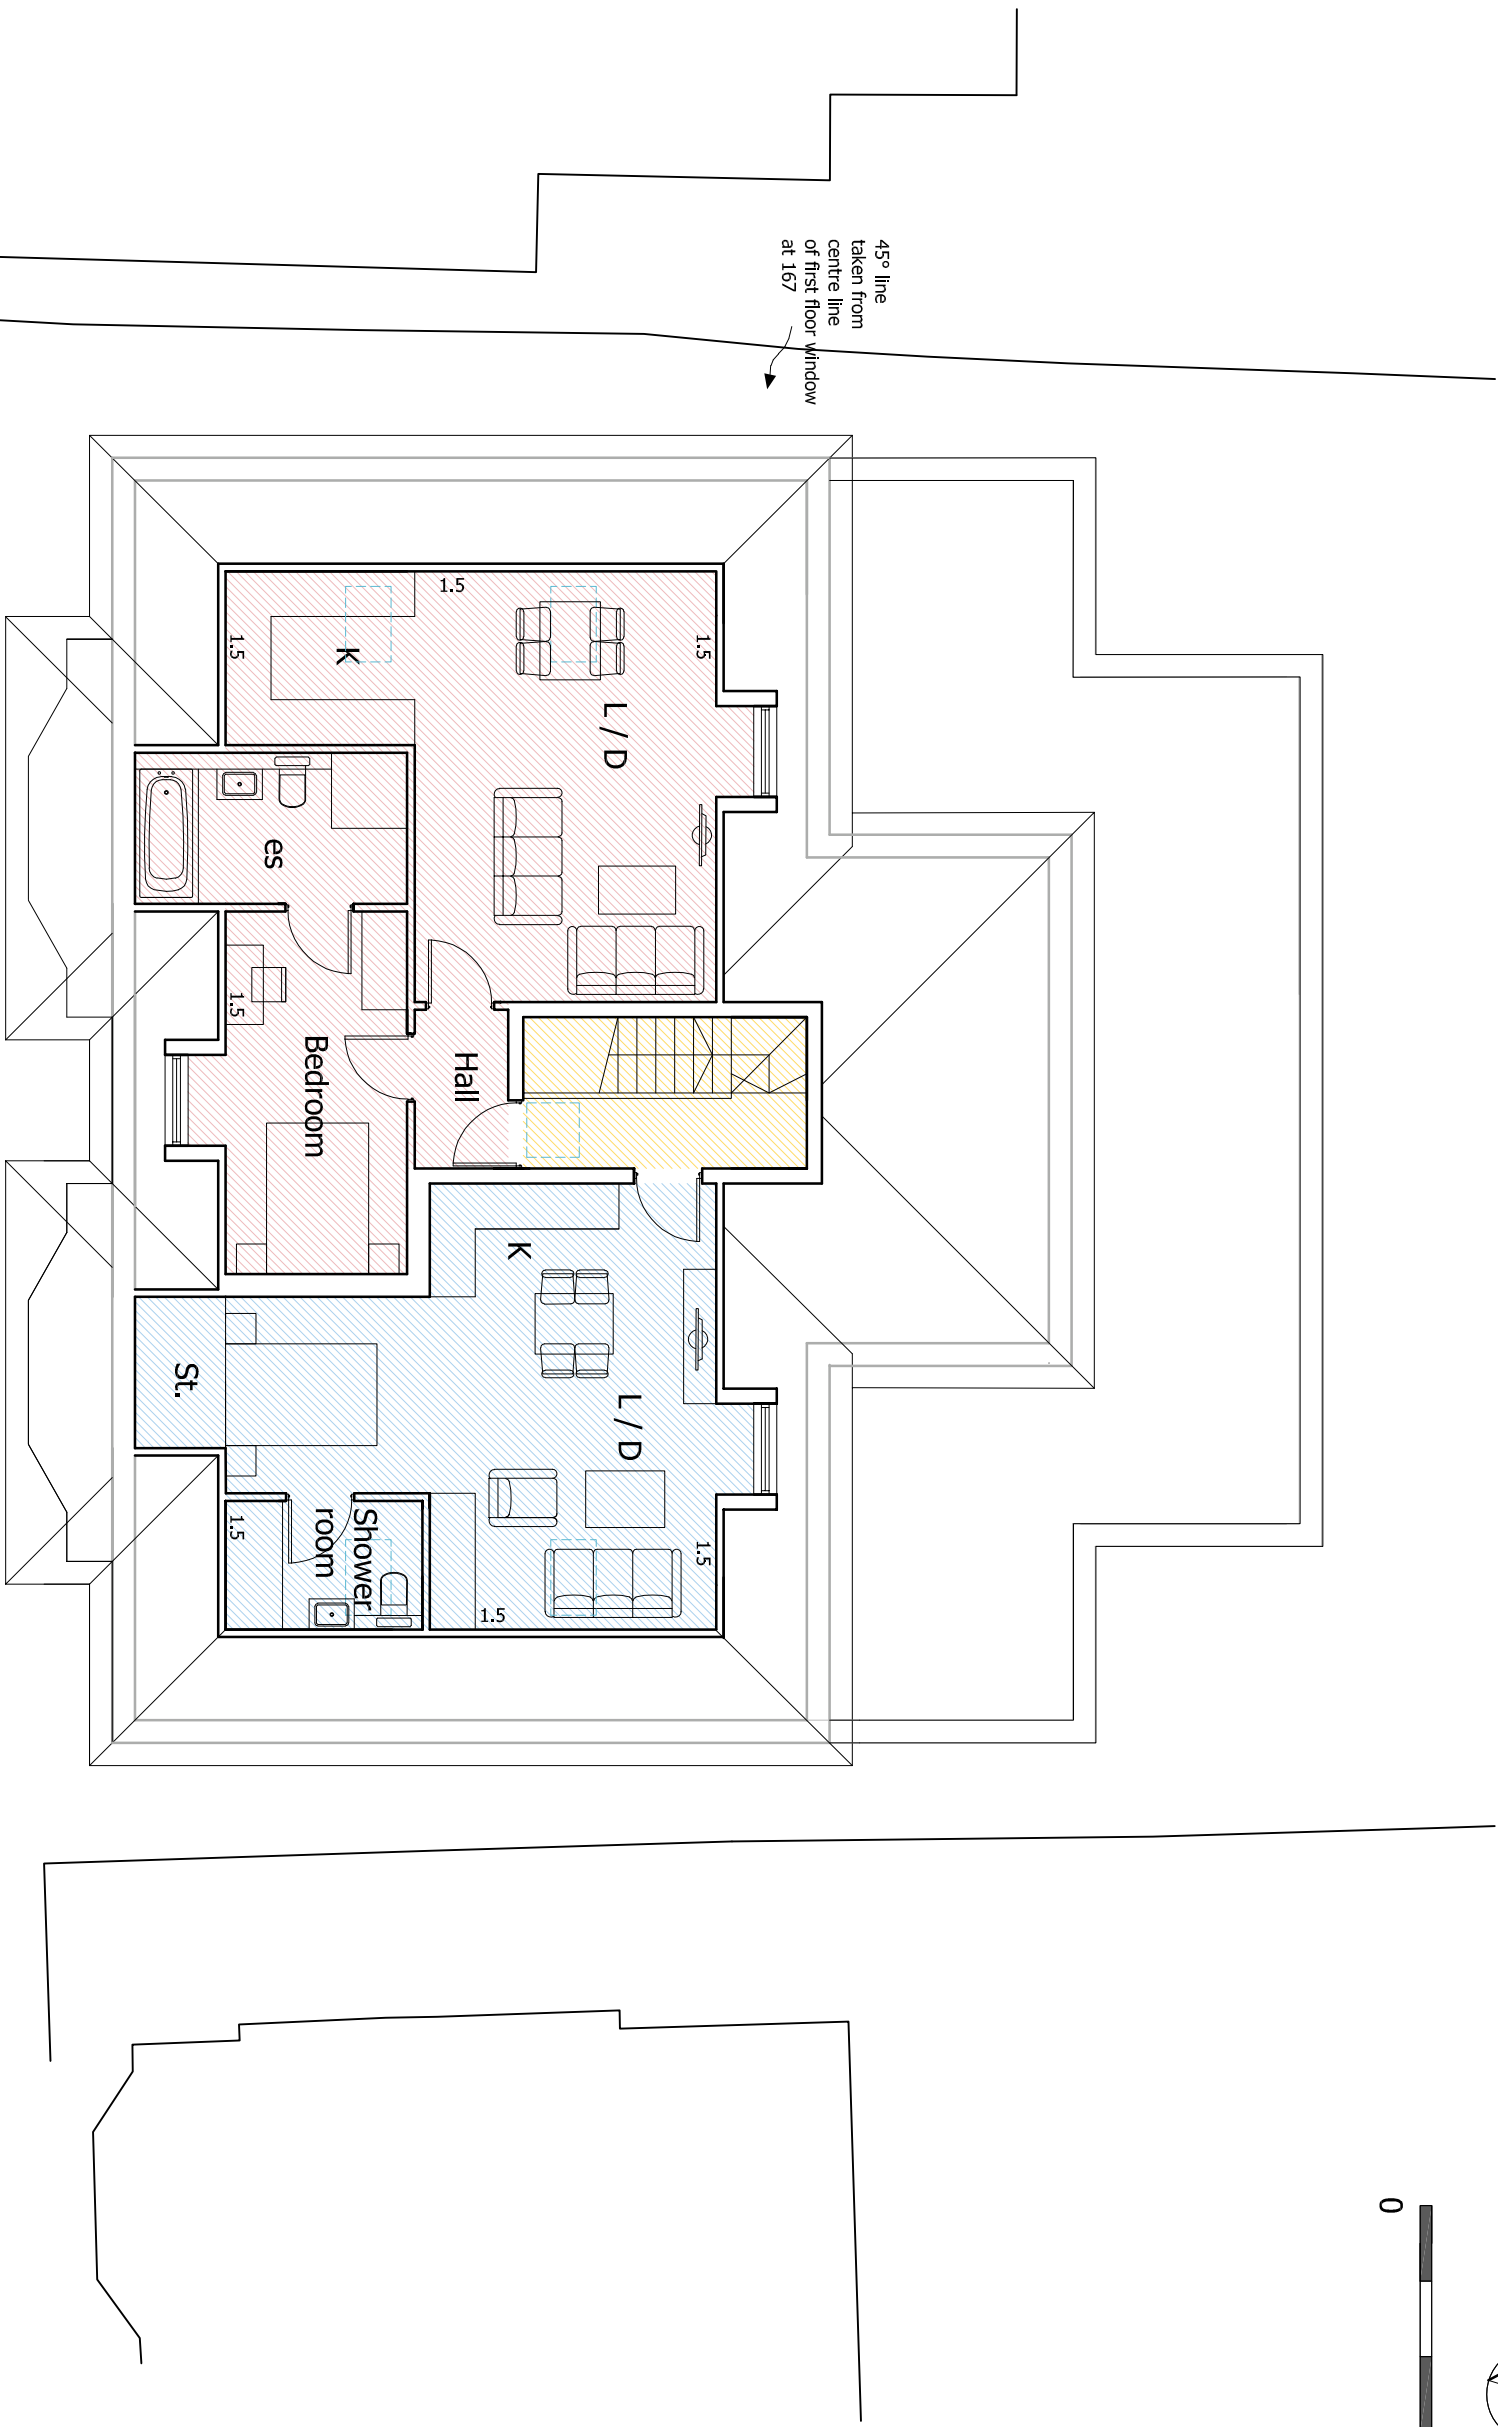
 


 

Unit 7:
1B 52m²

Unit 8:
Studio 37m²

169 Joel Street, Pinner
LONDON HA5 2PD

**PROPOSED SECOND
FLOOR PLAN**

Scale 1:100 at A3

Drawing No. DPR / P21 / 08

Rev. 1