


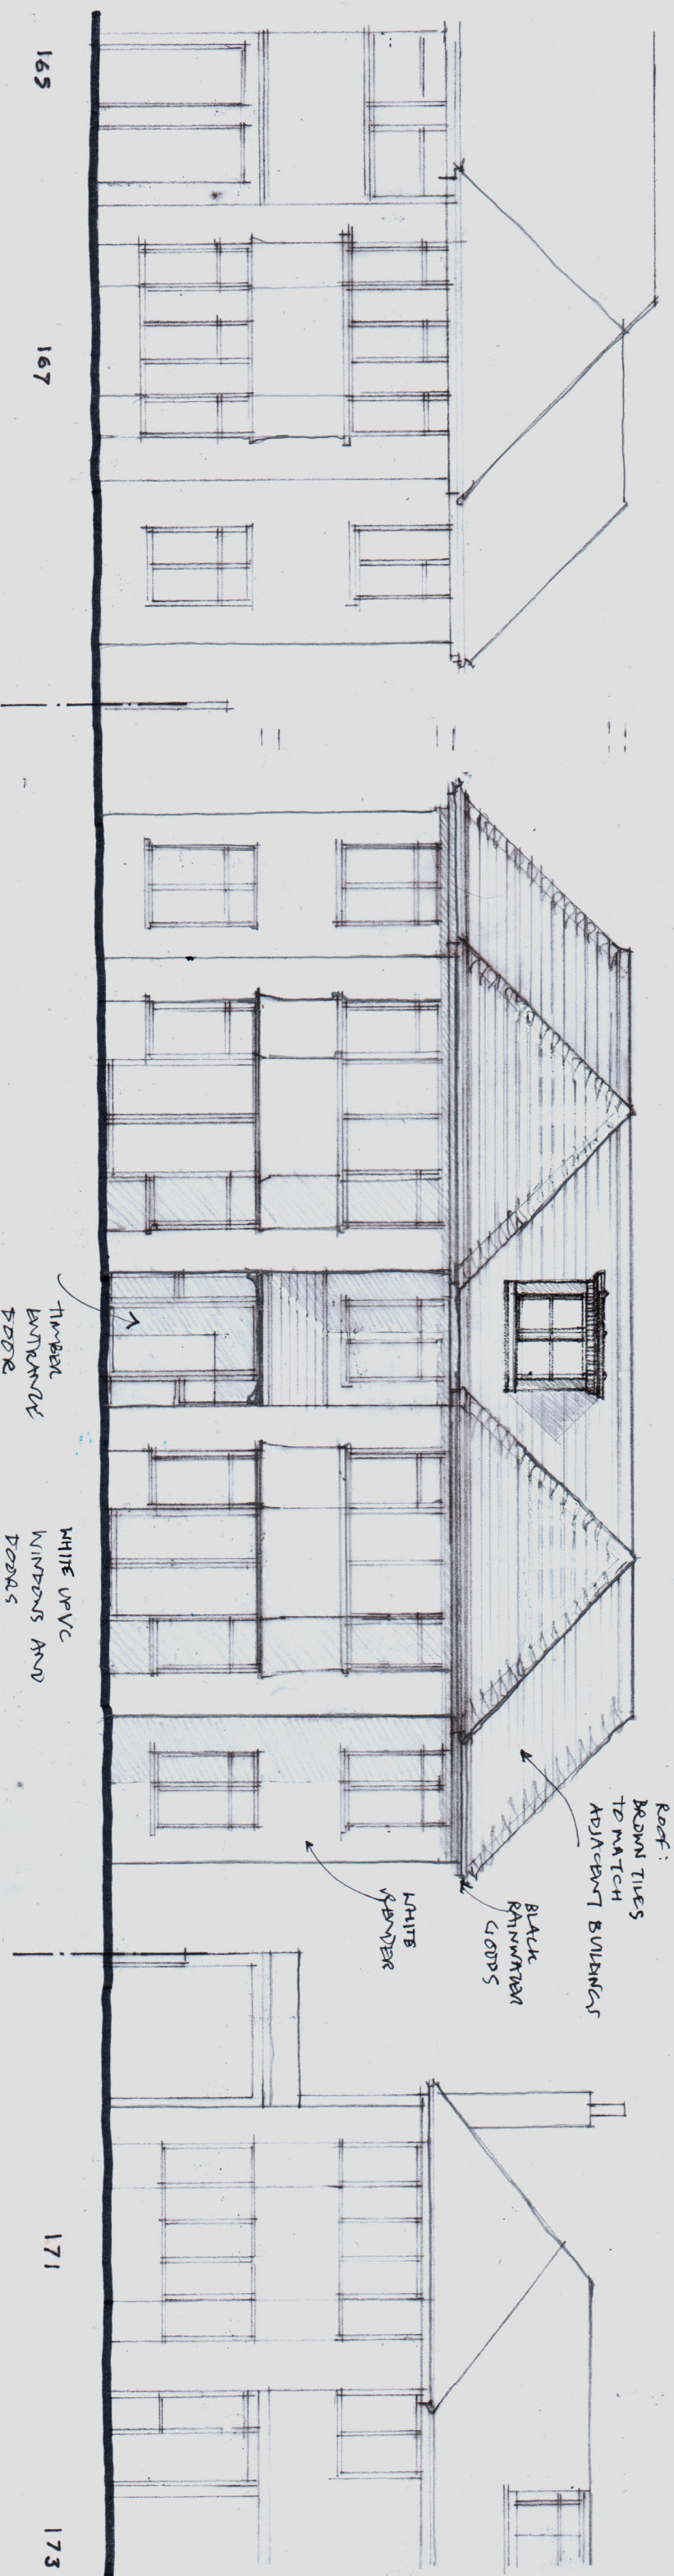

169 Joel Street, Pinner
LONDON HA5 2PD

**PROPOSED WEST ELEVATION
(TO JOEL STREET)**

Scale 1:100 at A3

Drawing No. DPR / P21 / 10 Rev. 1