


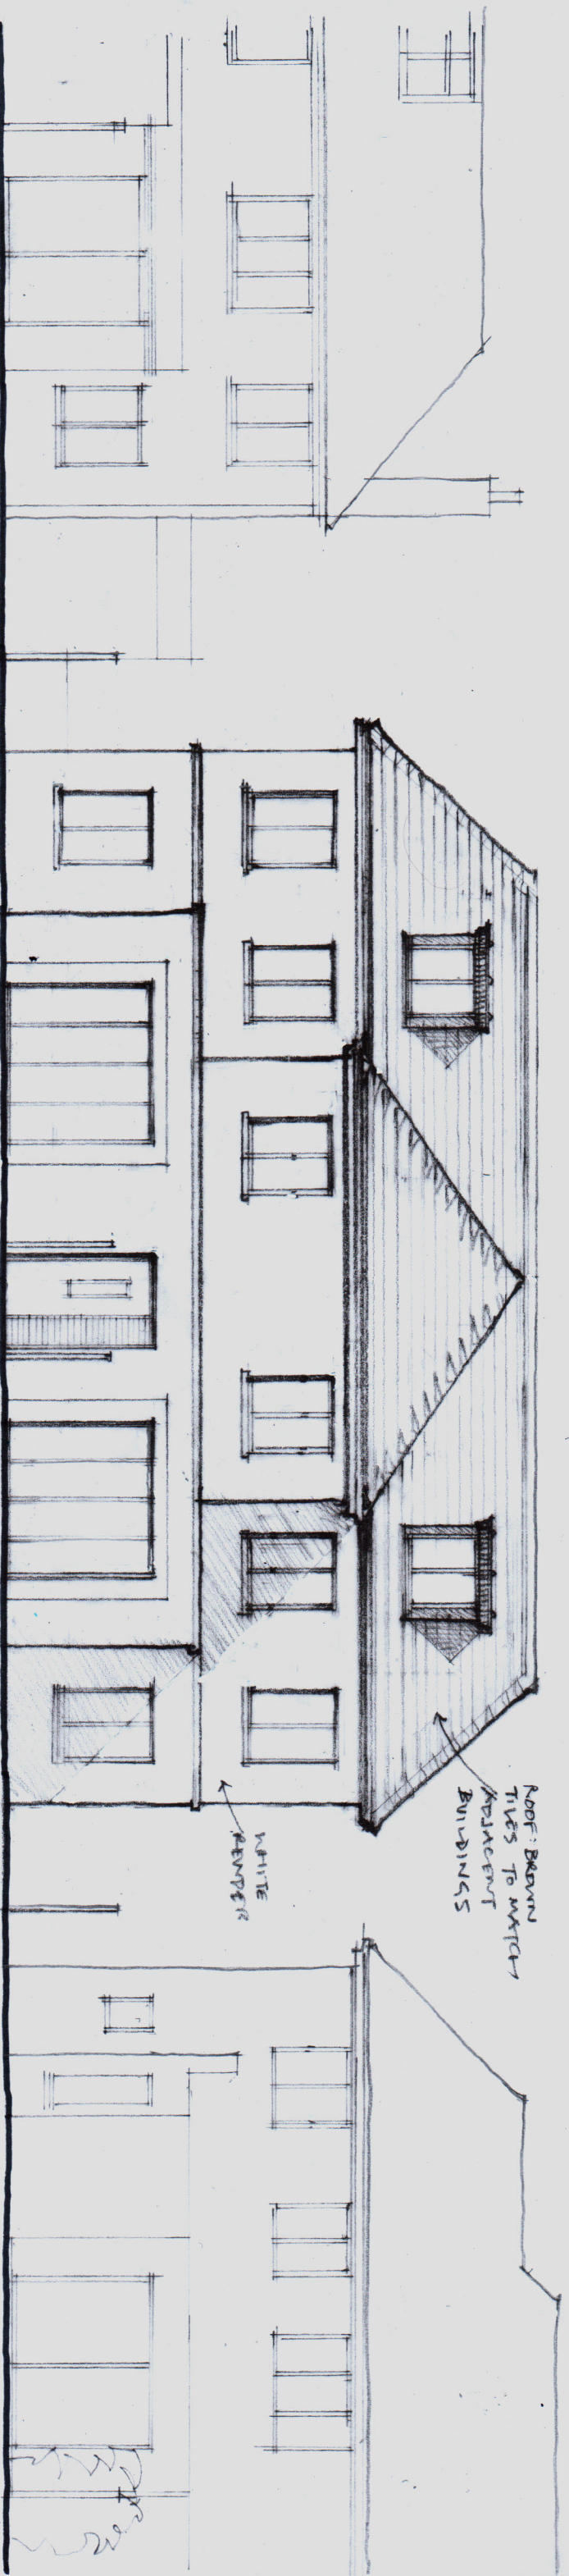

171

TIMBER
ENTRANCE
DOOR

WHITE UPVC
WINDOWS AND
DOORS

WHITE
RENDER

ROOF: BROWN
TILES TO MATCH
ADJACENT
BUILDINGS

167

169 Joel Street, Pinner
LONDON HA5 2PD

PROPOSED EAST ELEVATION
(TO GARDEN)

Scale 1:100 at A3

Drawing No. DPR / P21 / 11 Rev. 1

