


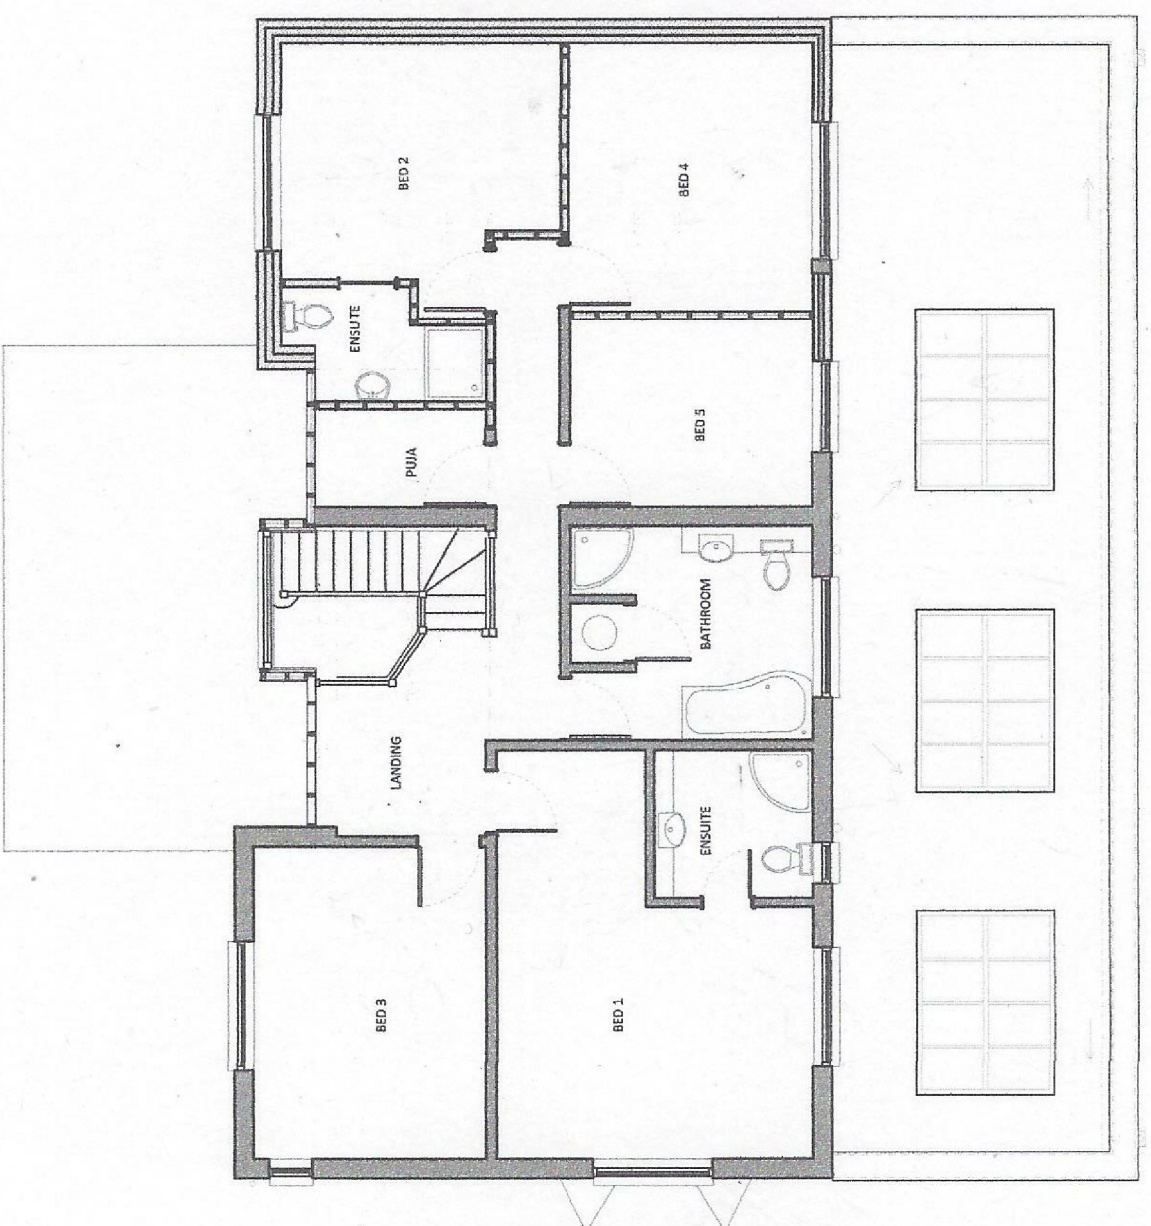


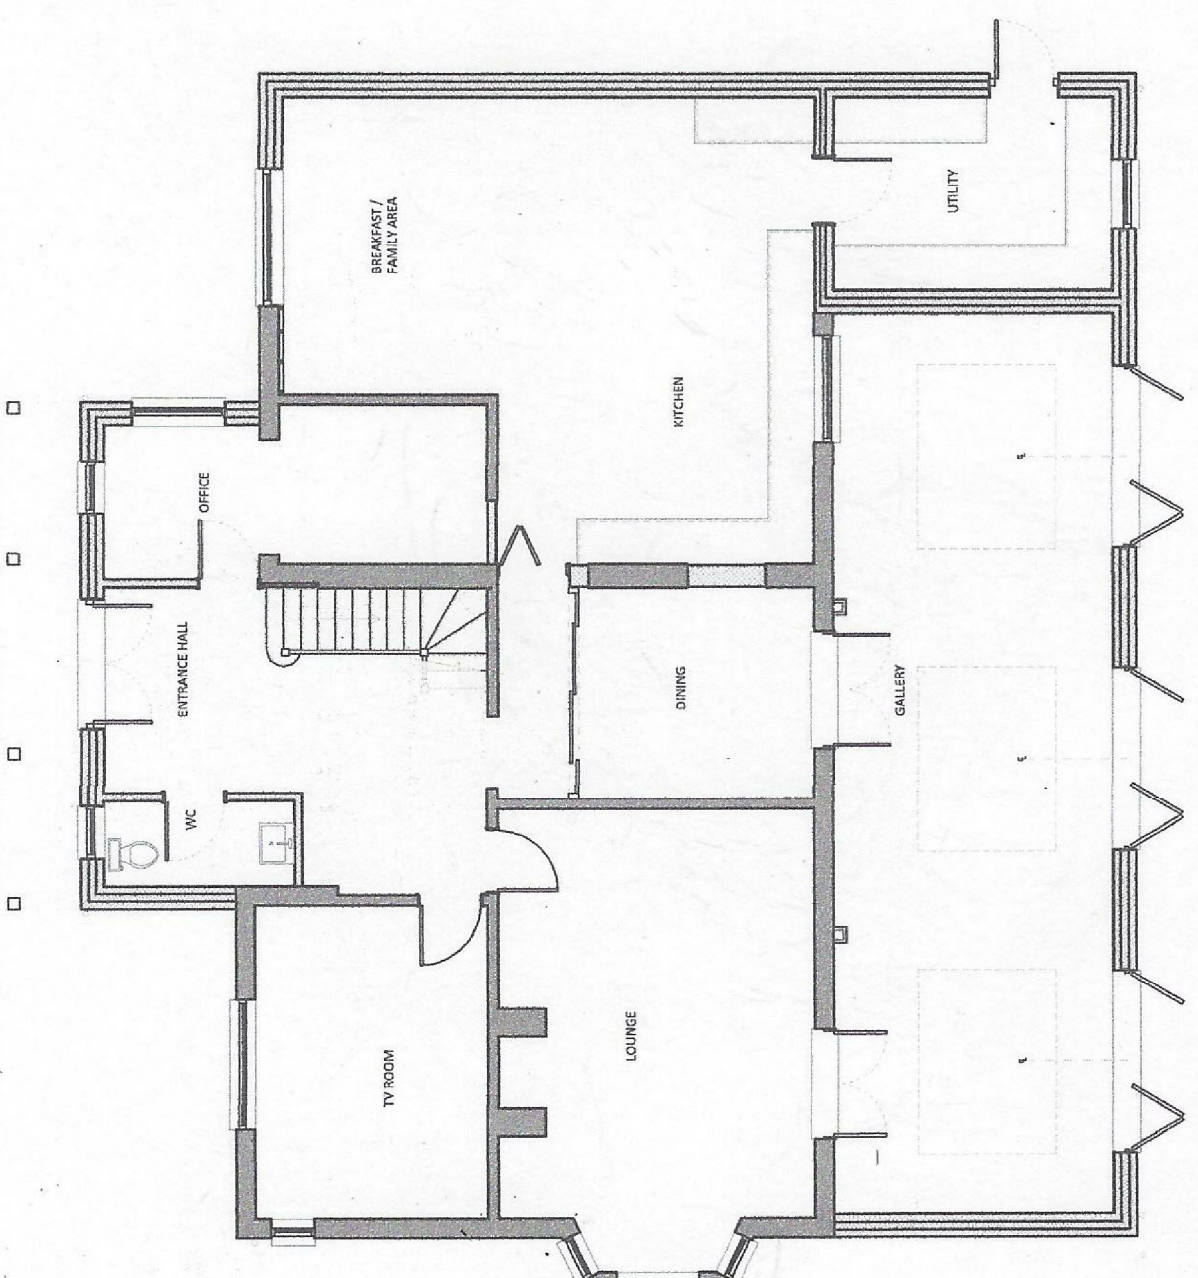

GROUND

 

FIRST

 

**169 Joel Street, Pinner
LONDON HA5 2PD
EXISTING FLOOR PLANS**

Scale 1:100 at A3

Drawing No. JSP / P20 / 20