



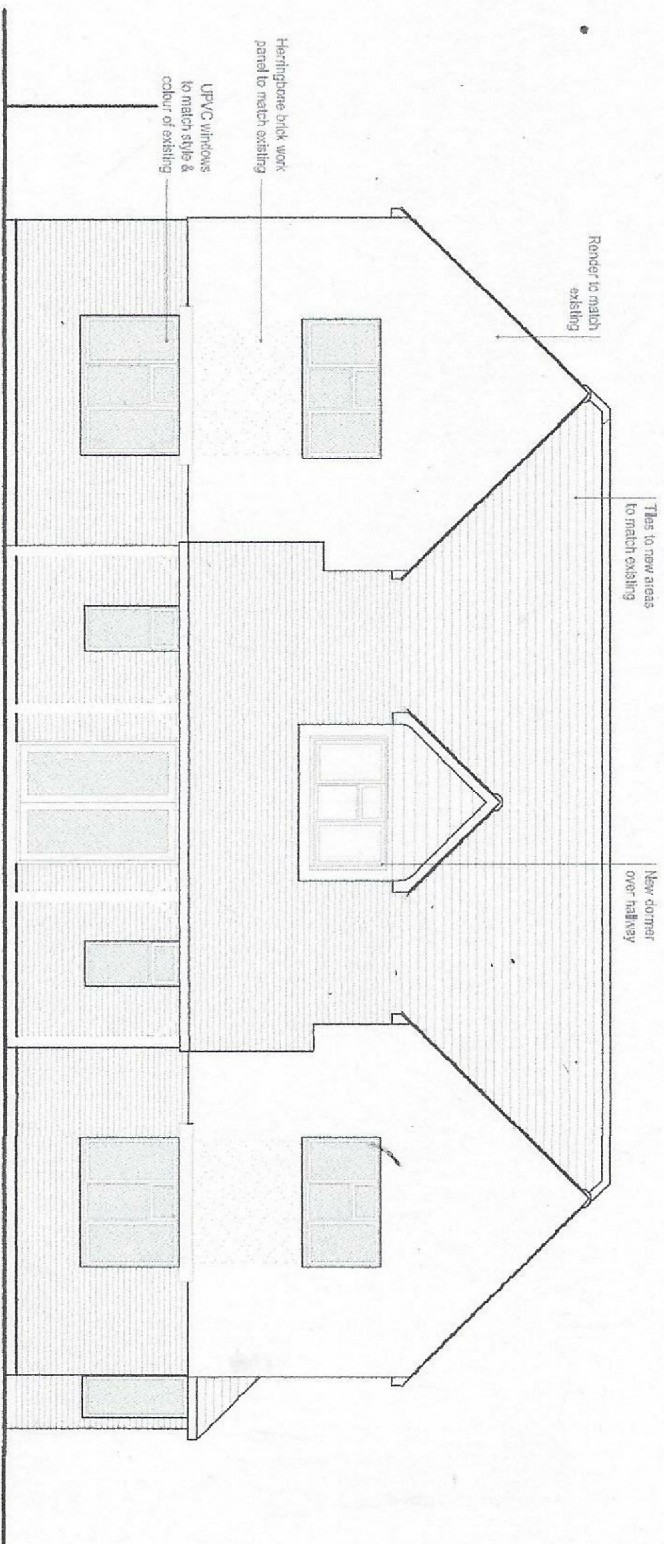


Front Elevation

WEST

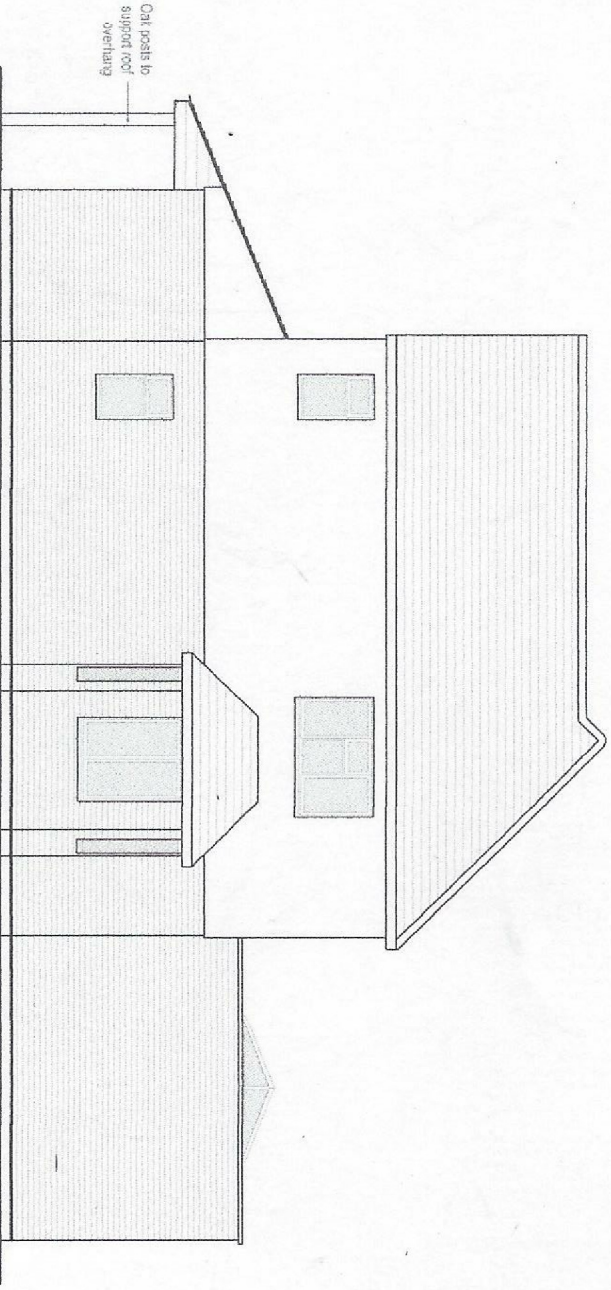


Side Elevation

SOUTH

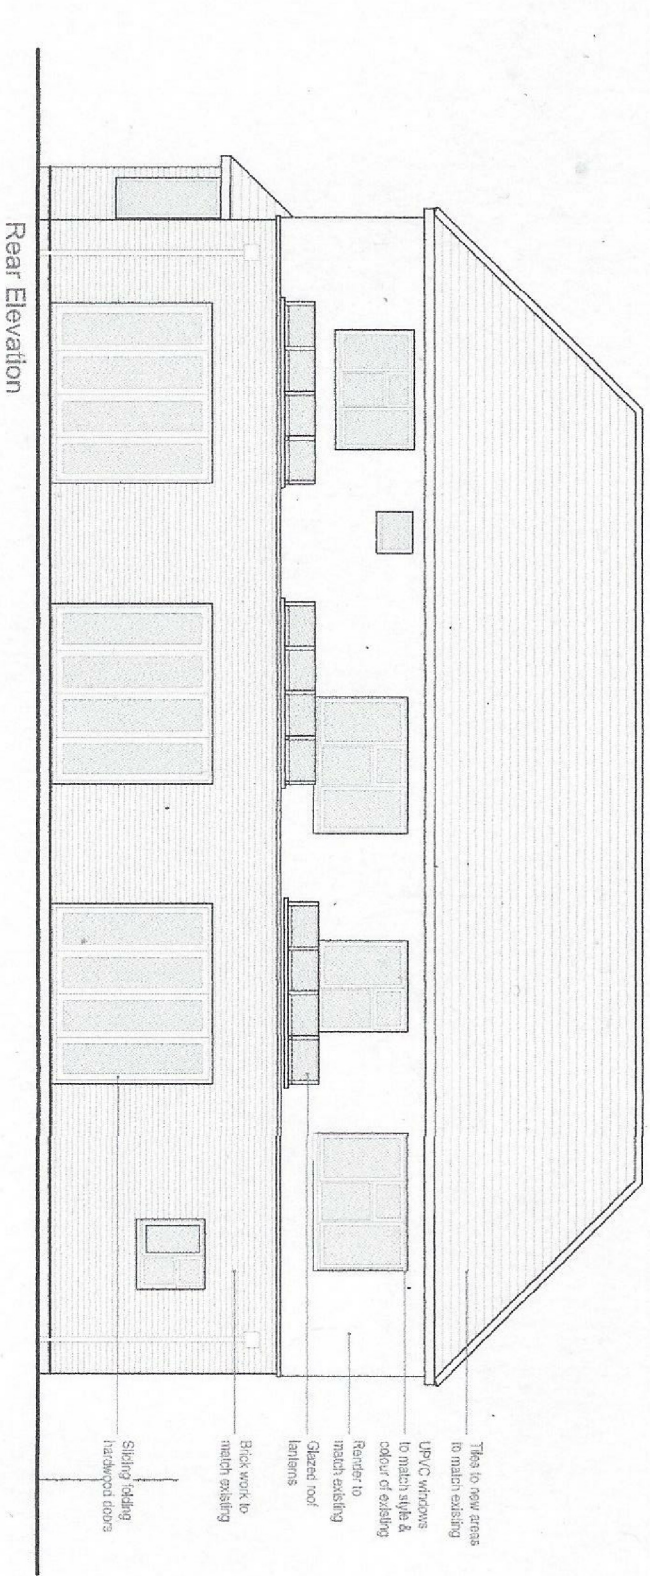


Rear Elevation

EAST

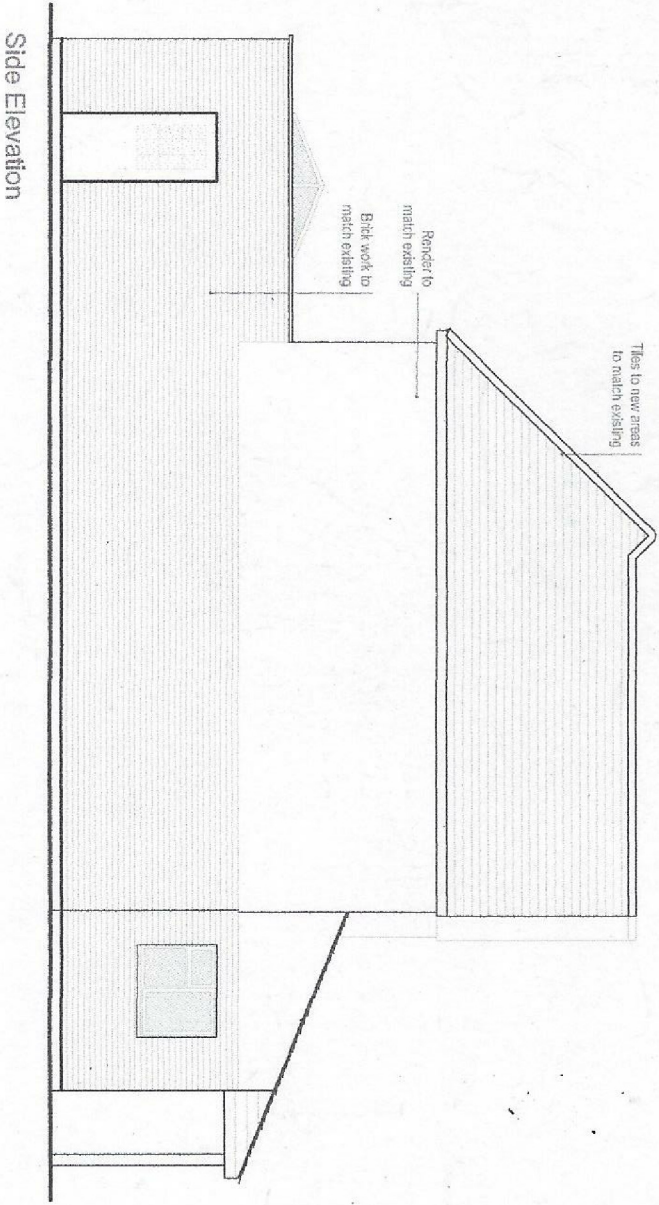

Side Elevation

NORTH

 

**169 Joel Street, Pinner
LONDON HA5 2PD
EXISTING ELEVATIONS**

Scale 1:100 at A3

Drawing No. JSP / P20 / 21