




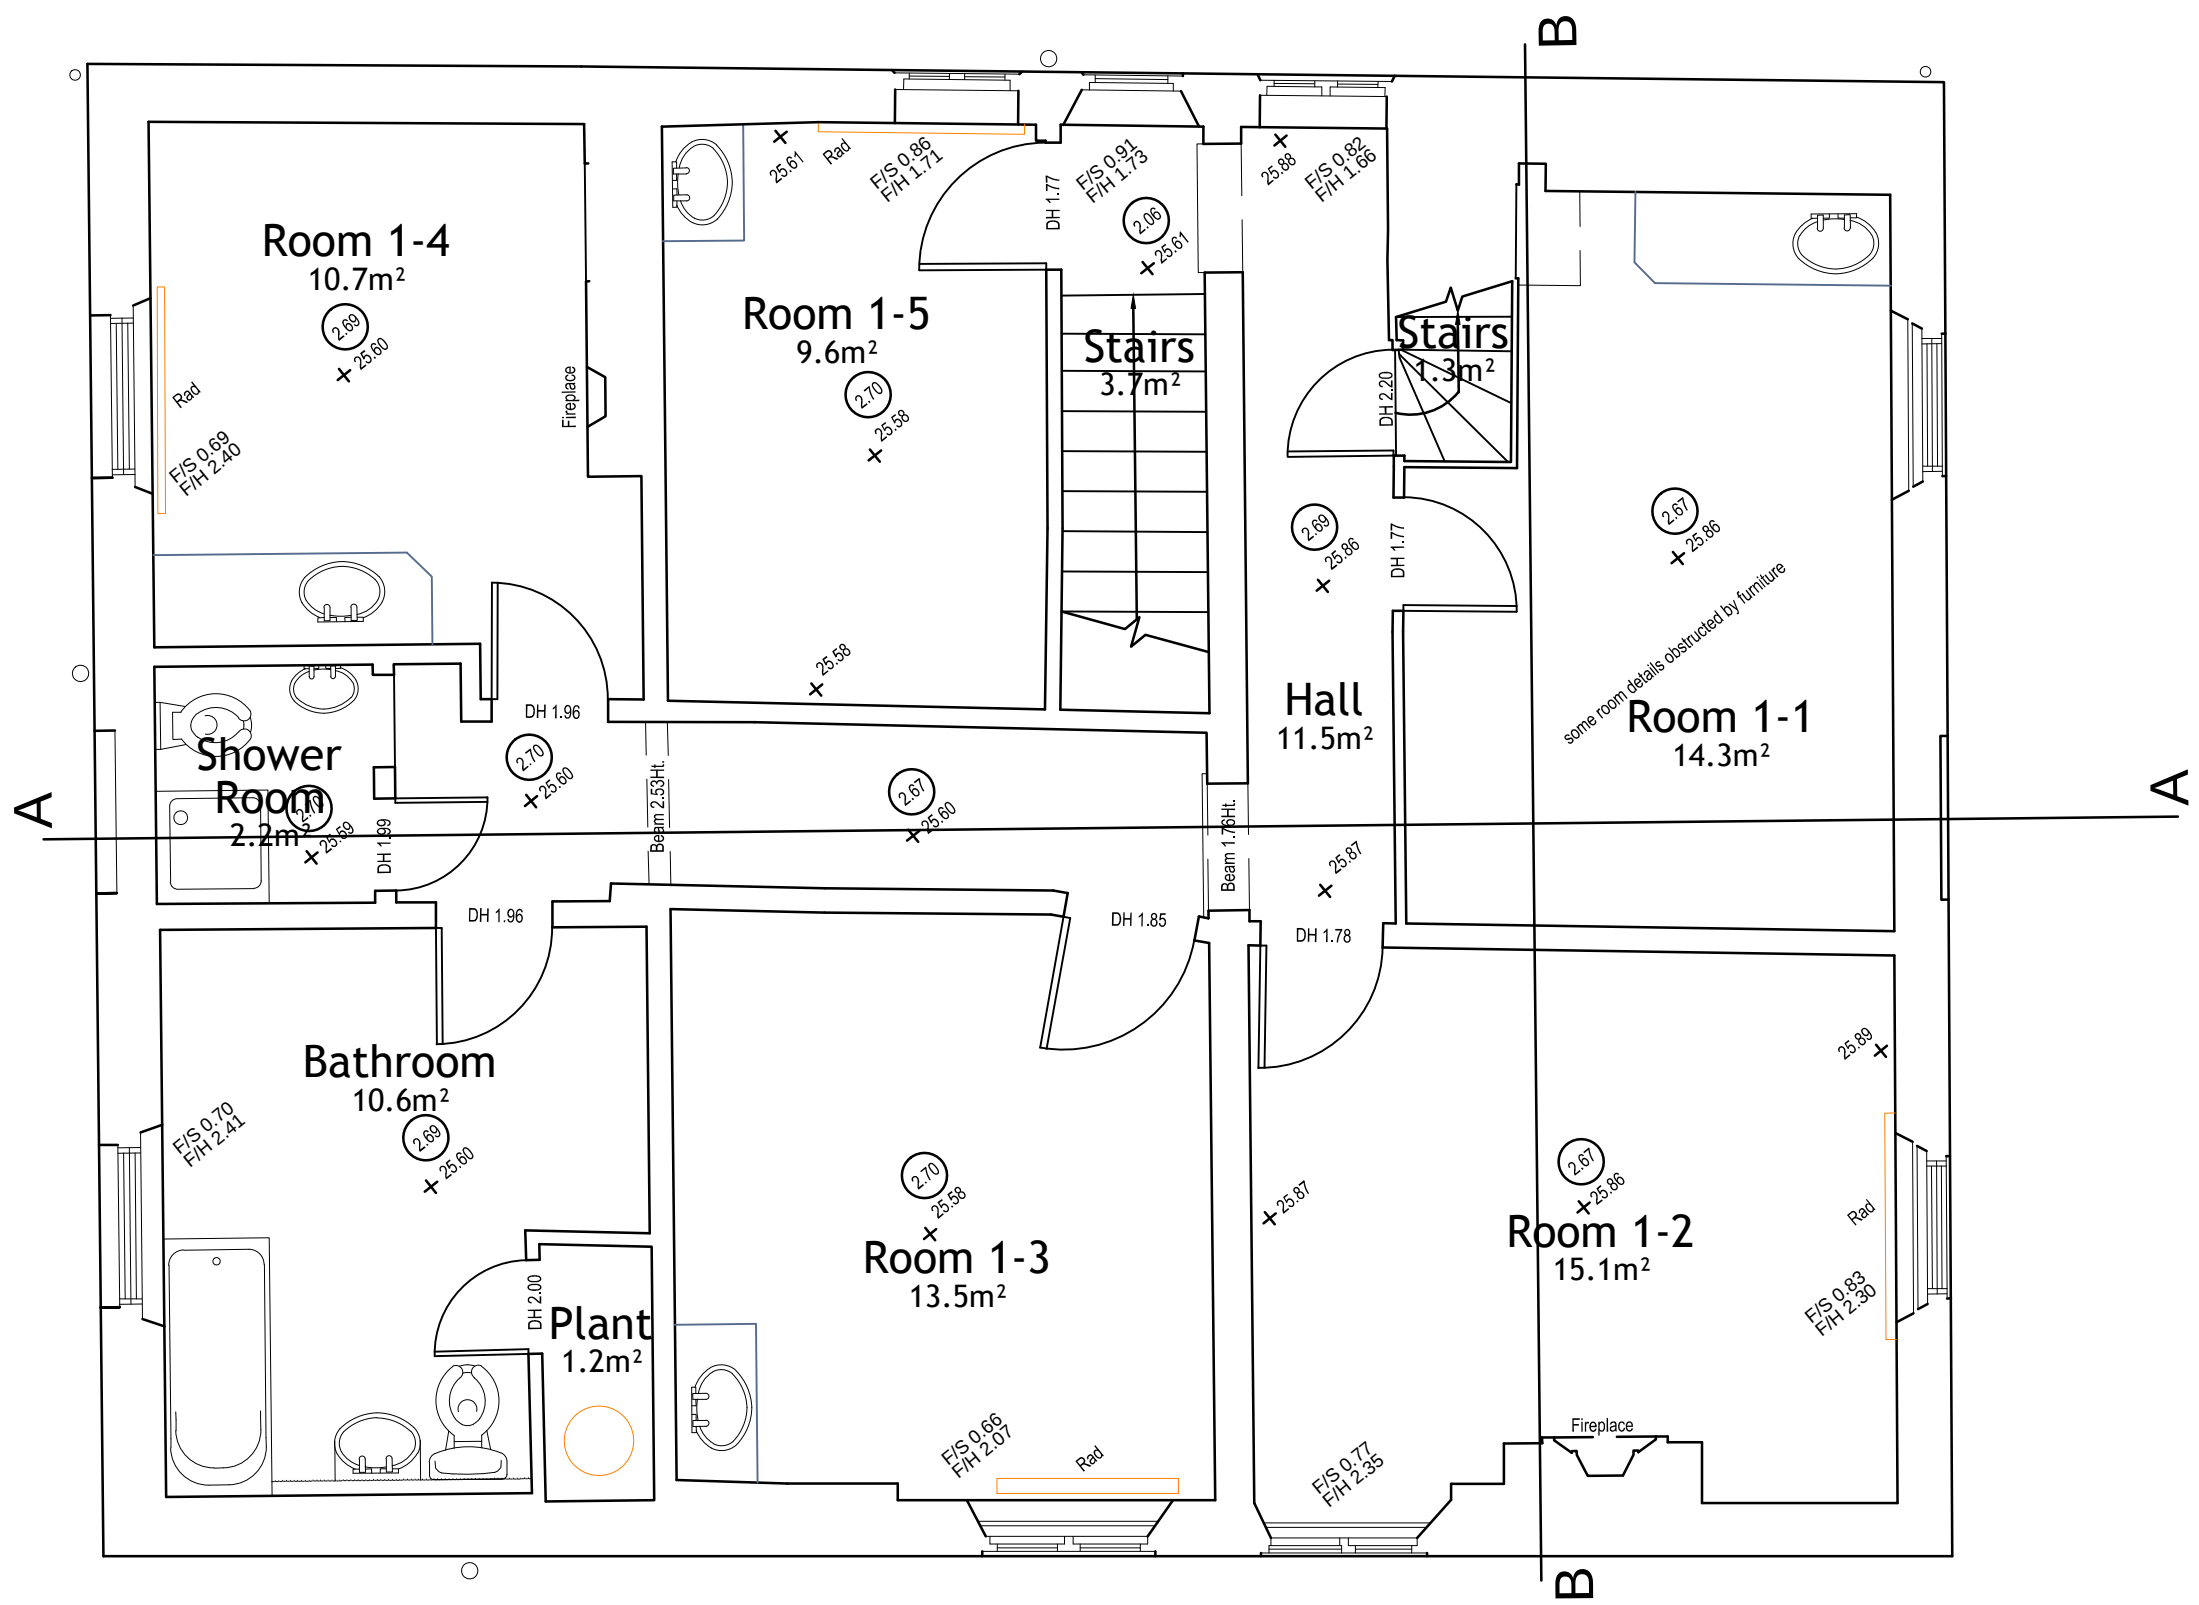

First Floor Plan - As Existing
Scale 1:50


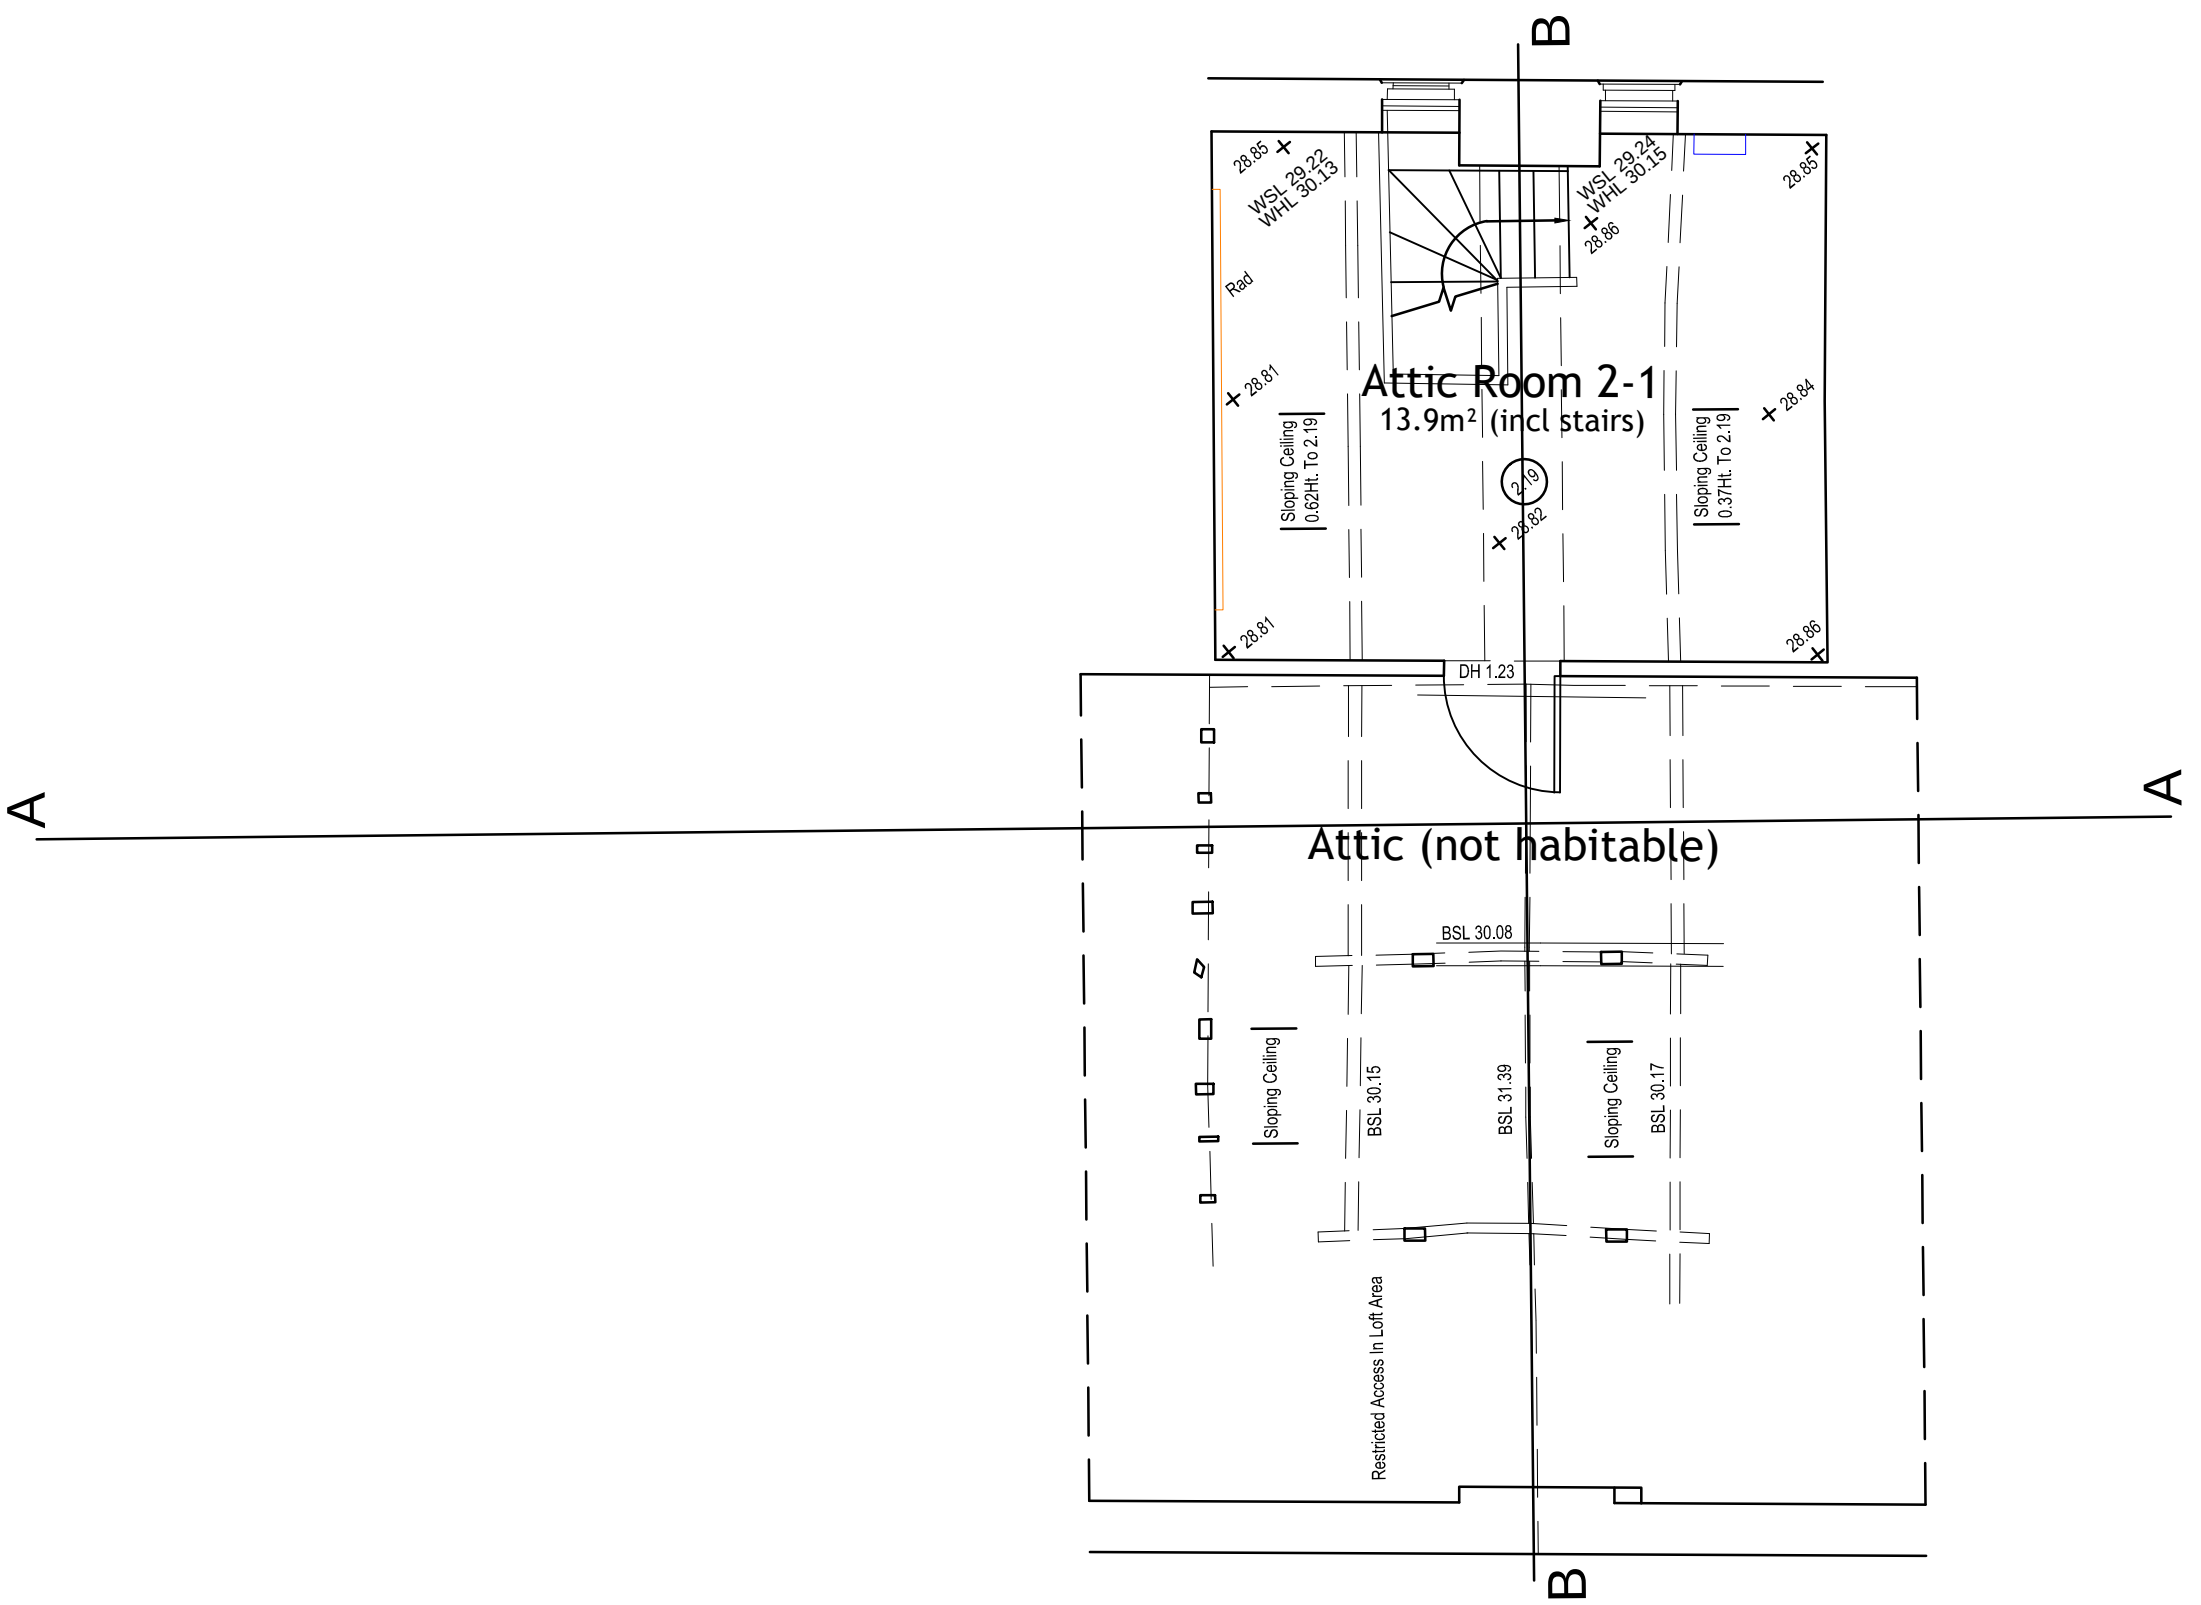


Attic Floor Plan - As Existing
Scale 1:50

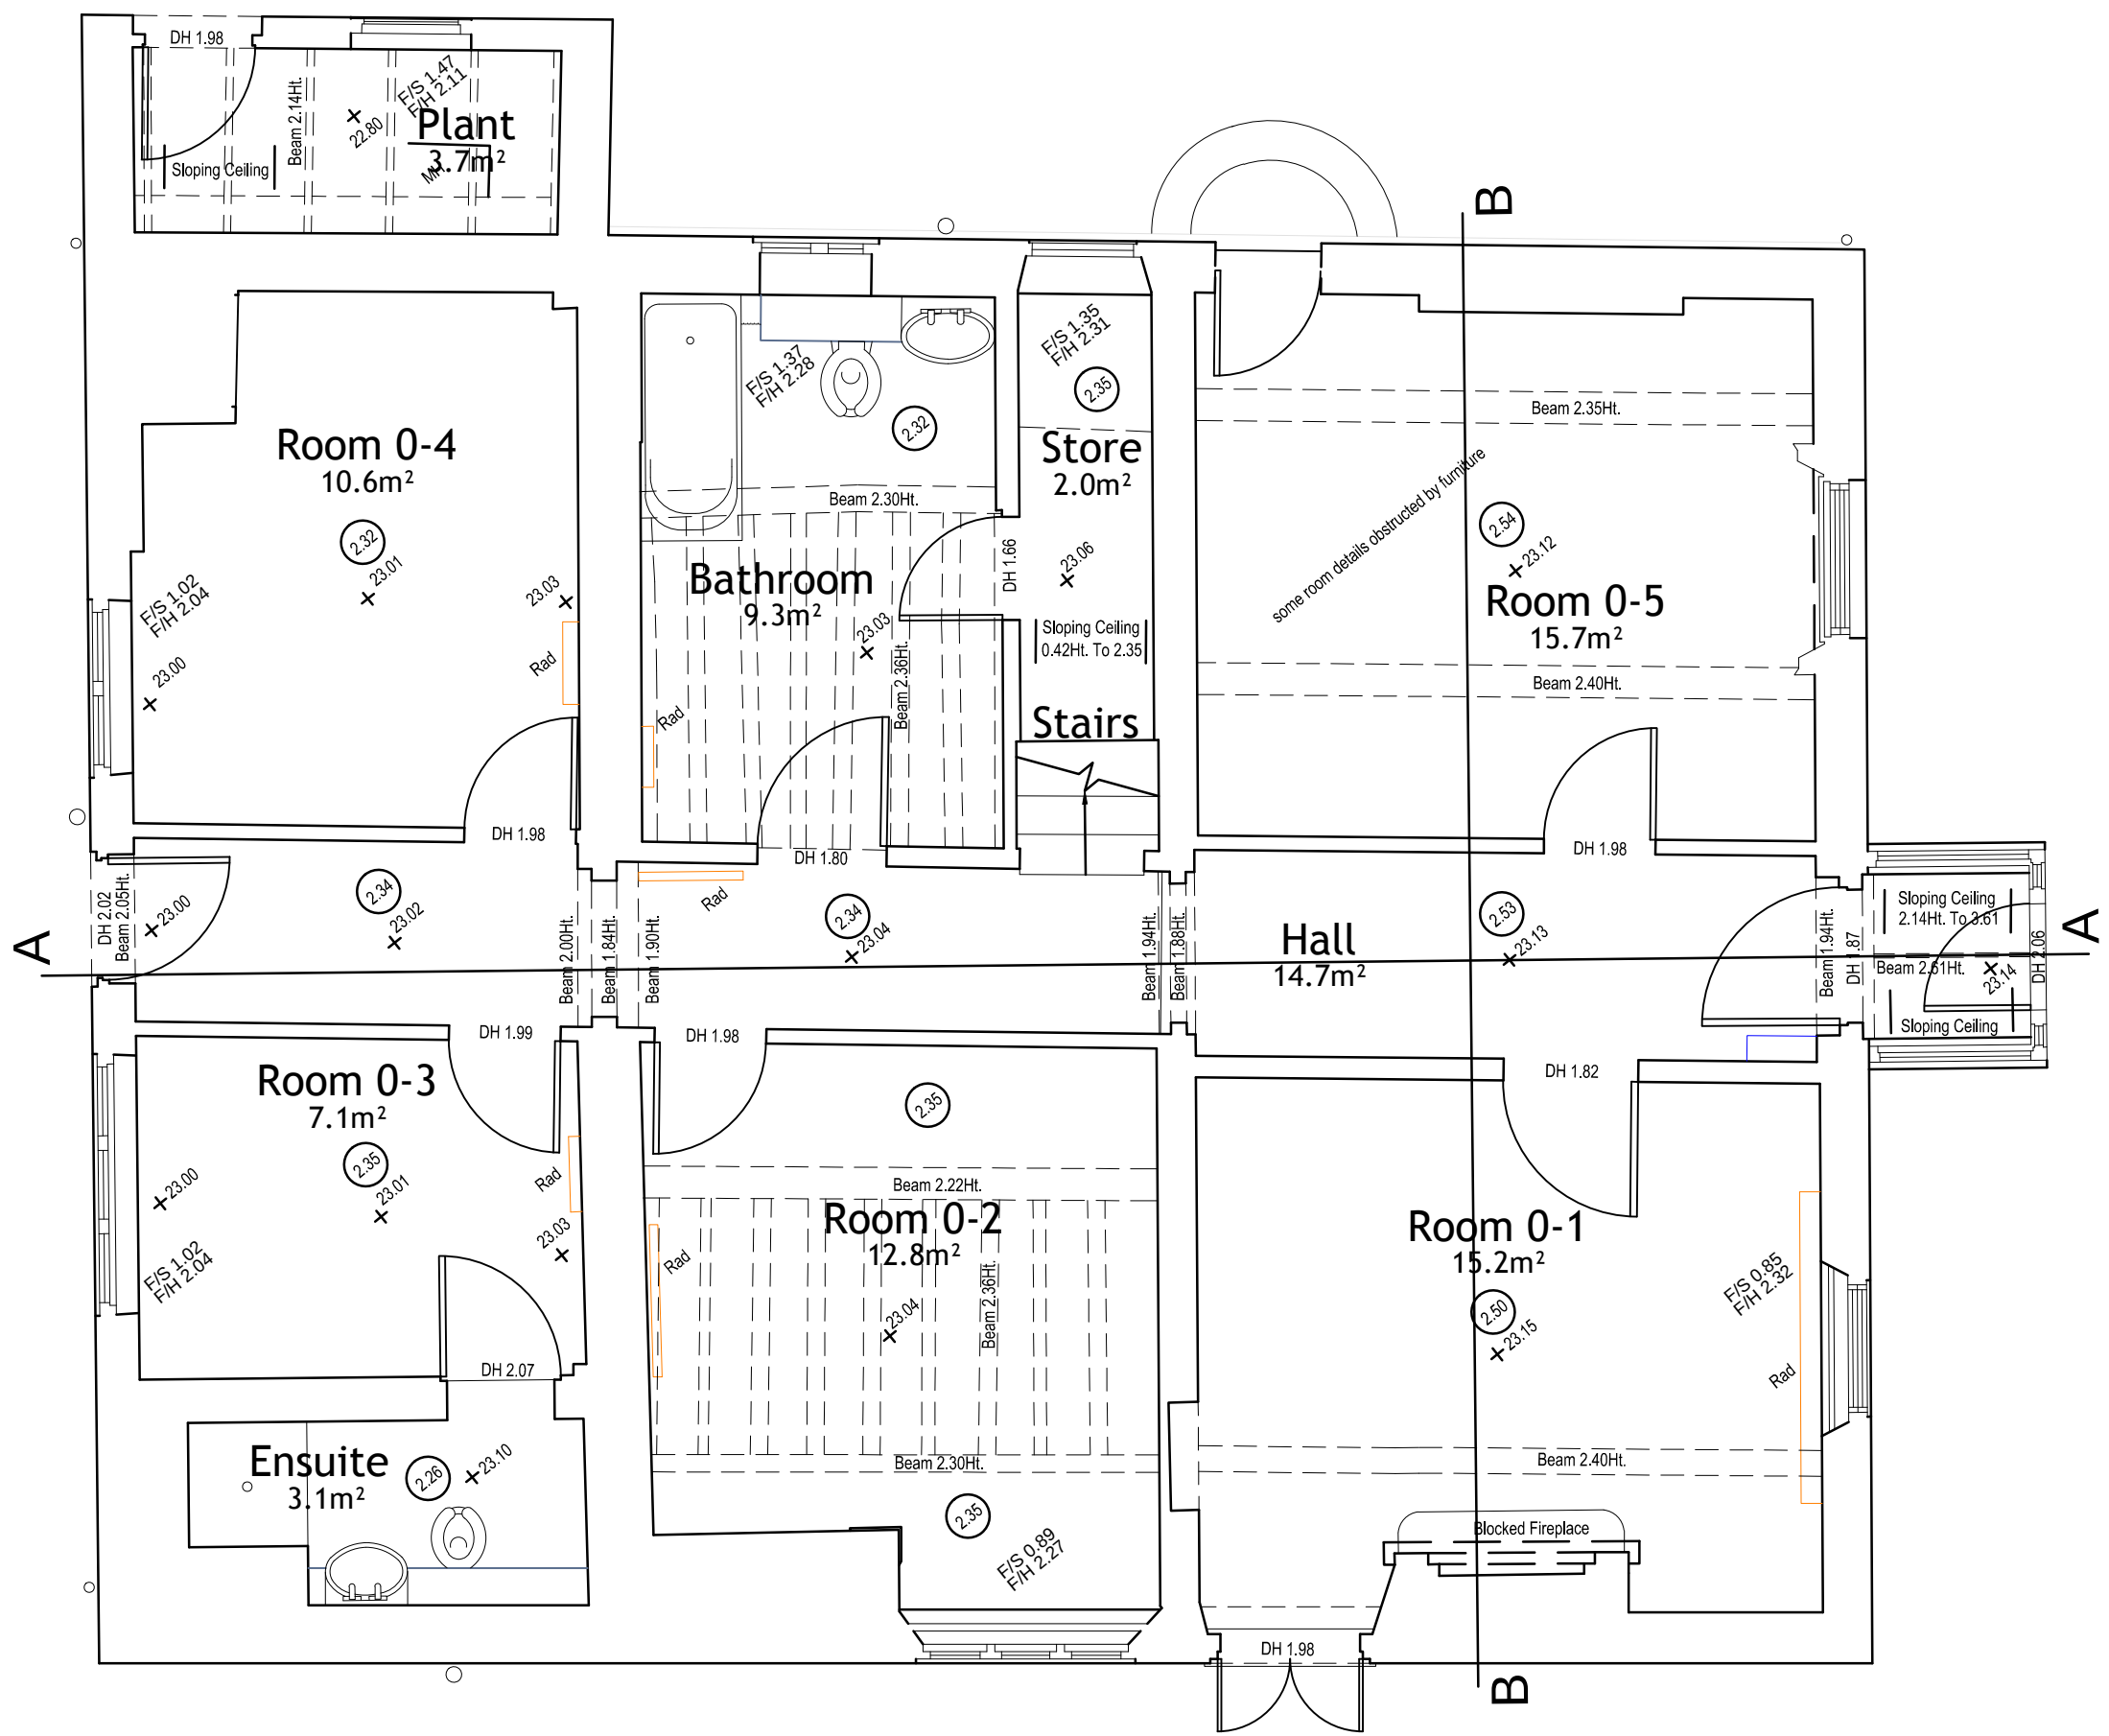

Ground Floor Plan - As Existing
Scale 1:50

These Layouts are based on a measured building survey undertaken by Sumo Services (reference SUMO-14827)

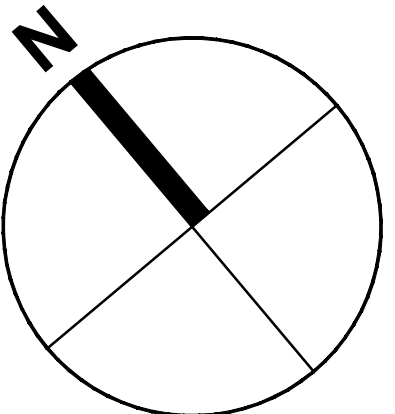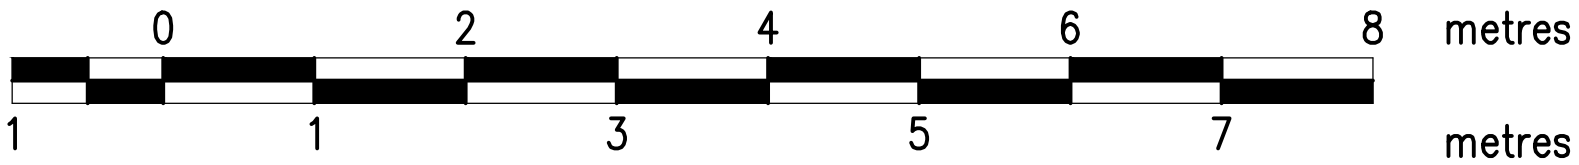

77 St. Vincent Street
Glasgow, G2 5TP
0141 353 2145

UNUM PARTNERSHIP
CHARTERED ARCHITECTS

PLANNING / LBC / HMO

Client
Arora Property

Project Title
Proposed Refurbishment of Longford House, 550 Bath Road, Longford to HMO

Drawing Title
Existing Ground, Upper and Attic Floor Plans

Date	Scale	Drawn	Checked	A1
Nov 2023	1:50	AM	MJR	
Drawing No. 230-L(10)-300				Rev P1