


Contractors are to check all levels and dimensions before work is put in hand, and any discrepancies are to be referred to the architects

REV	DATE	DESCRIPTION	DWN	CHKD

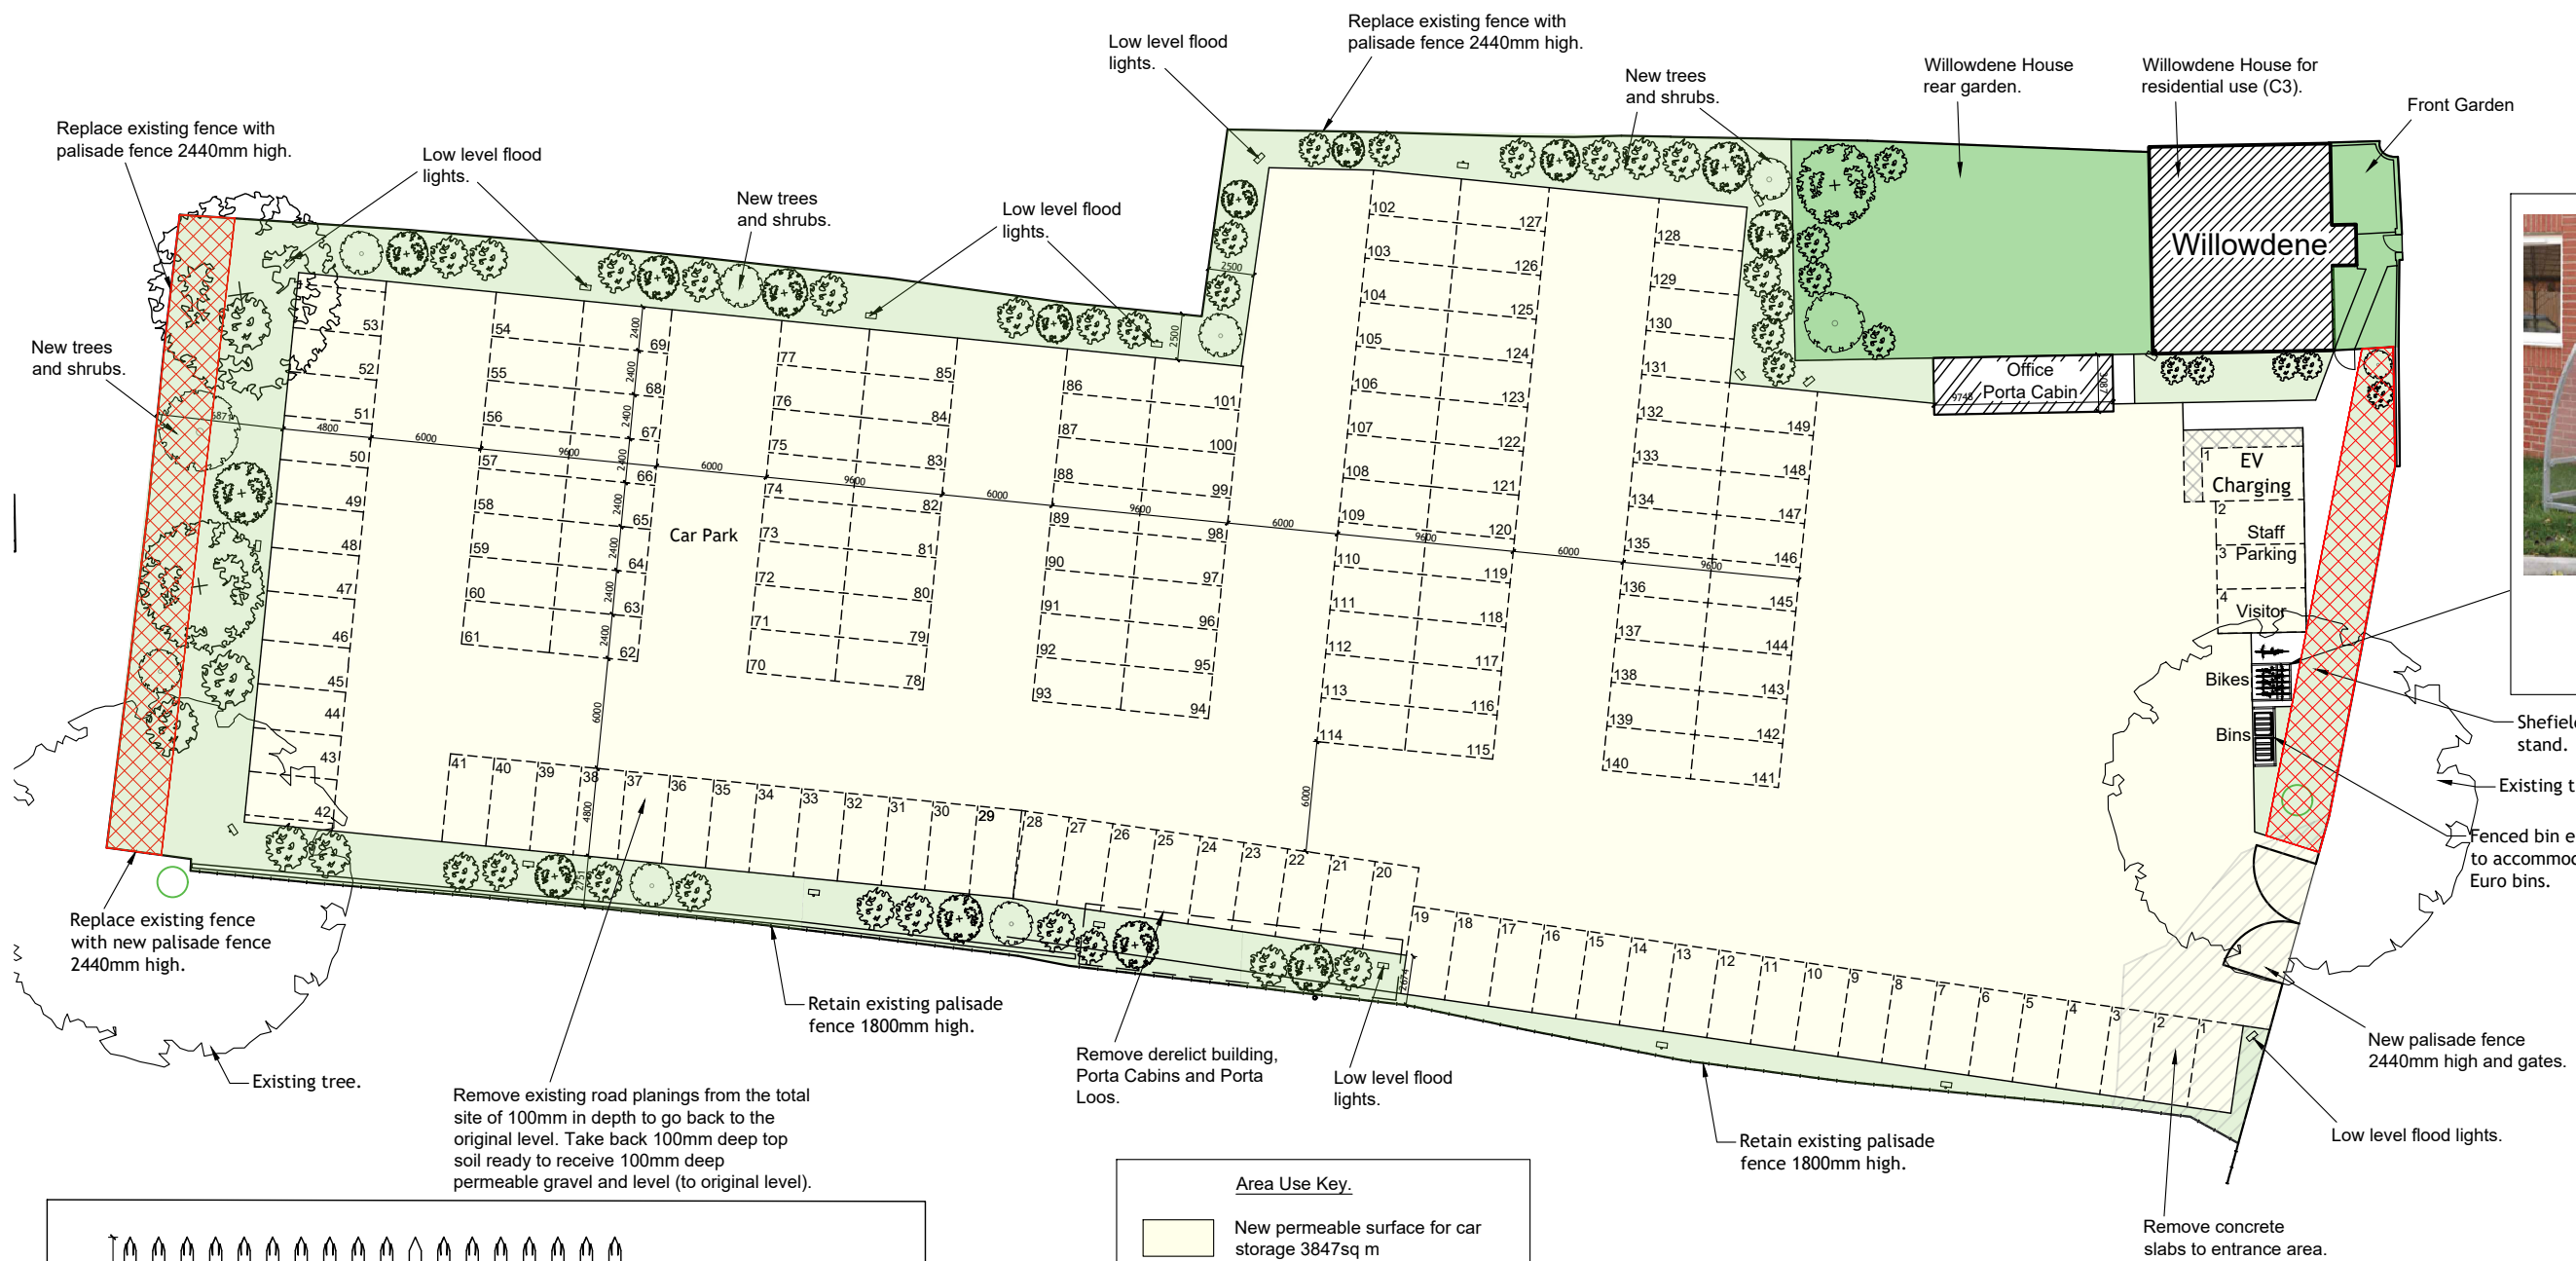

**Cycle Shelter.**  
Proposed covered cycle shelter for five cycles 2030mm wide x 2143mm deep x 2100mm high.



**Sheffield Cycle Hoop.**  
Proposed one Sheffield cycle hoop for two cycles.

### Planning



Architects + Interior Designers Limited  
123 NEW LONDON ROAD, CHELMSFORD, ESSEX, CM2 0QT  
TEL: +44 (0) 1245 269755 FAX: +44 (0) 1245 250310  
E-MAIL: admin@lap-architects.co.uk  
www.lap-architects.com

project

West Drayton  
London  
UB7 7HQ

client

Sir Lad Properties

drawing title

**PROPOSED SITE PLAN  
ALTERNATIVE OPTION  
WITH NO HGVs.**

drawing number	revision
9388 - 07	-
checked AH	drawn JMD
scale 1:200 @ A1	date March 2026

**Area Use Key.**

- New permeable surface for car storage 3847sq m
- Willowdene House ground and first floors 216 sq m.
- Willowdene front & rear gardens 260 sq m.
- Landscaping with new trees and shrubs 889 sq m.
- Porta Cabin Office 20.8sq m.
- Ecology - new mixed native scrub, 3m wide total area 182sq m.

