


Contractors are to check all levels and dimensions before work is put in hand, and any discrepancies are to be referred to the architects

REV	DATE	DESCRIPTION	DWN	CHKD
A	13.07.26	Note changes ref levels	ARH	ARH

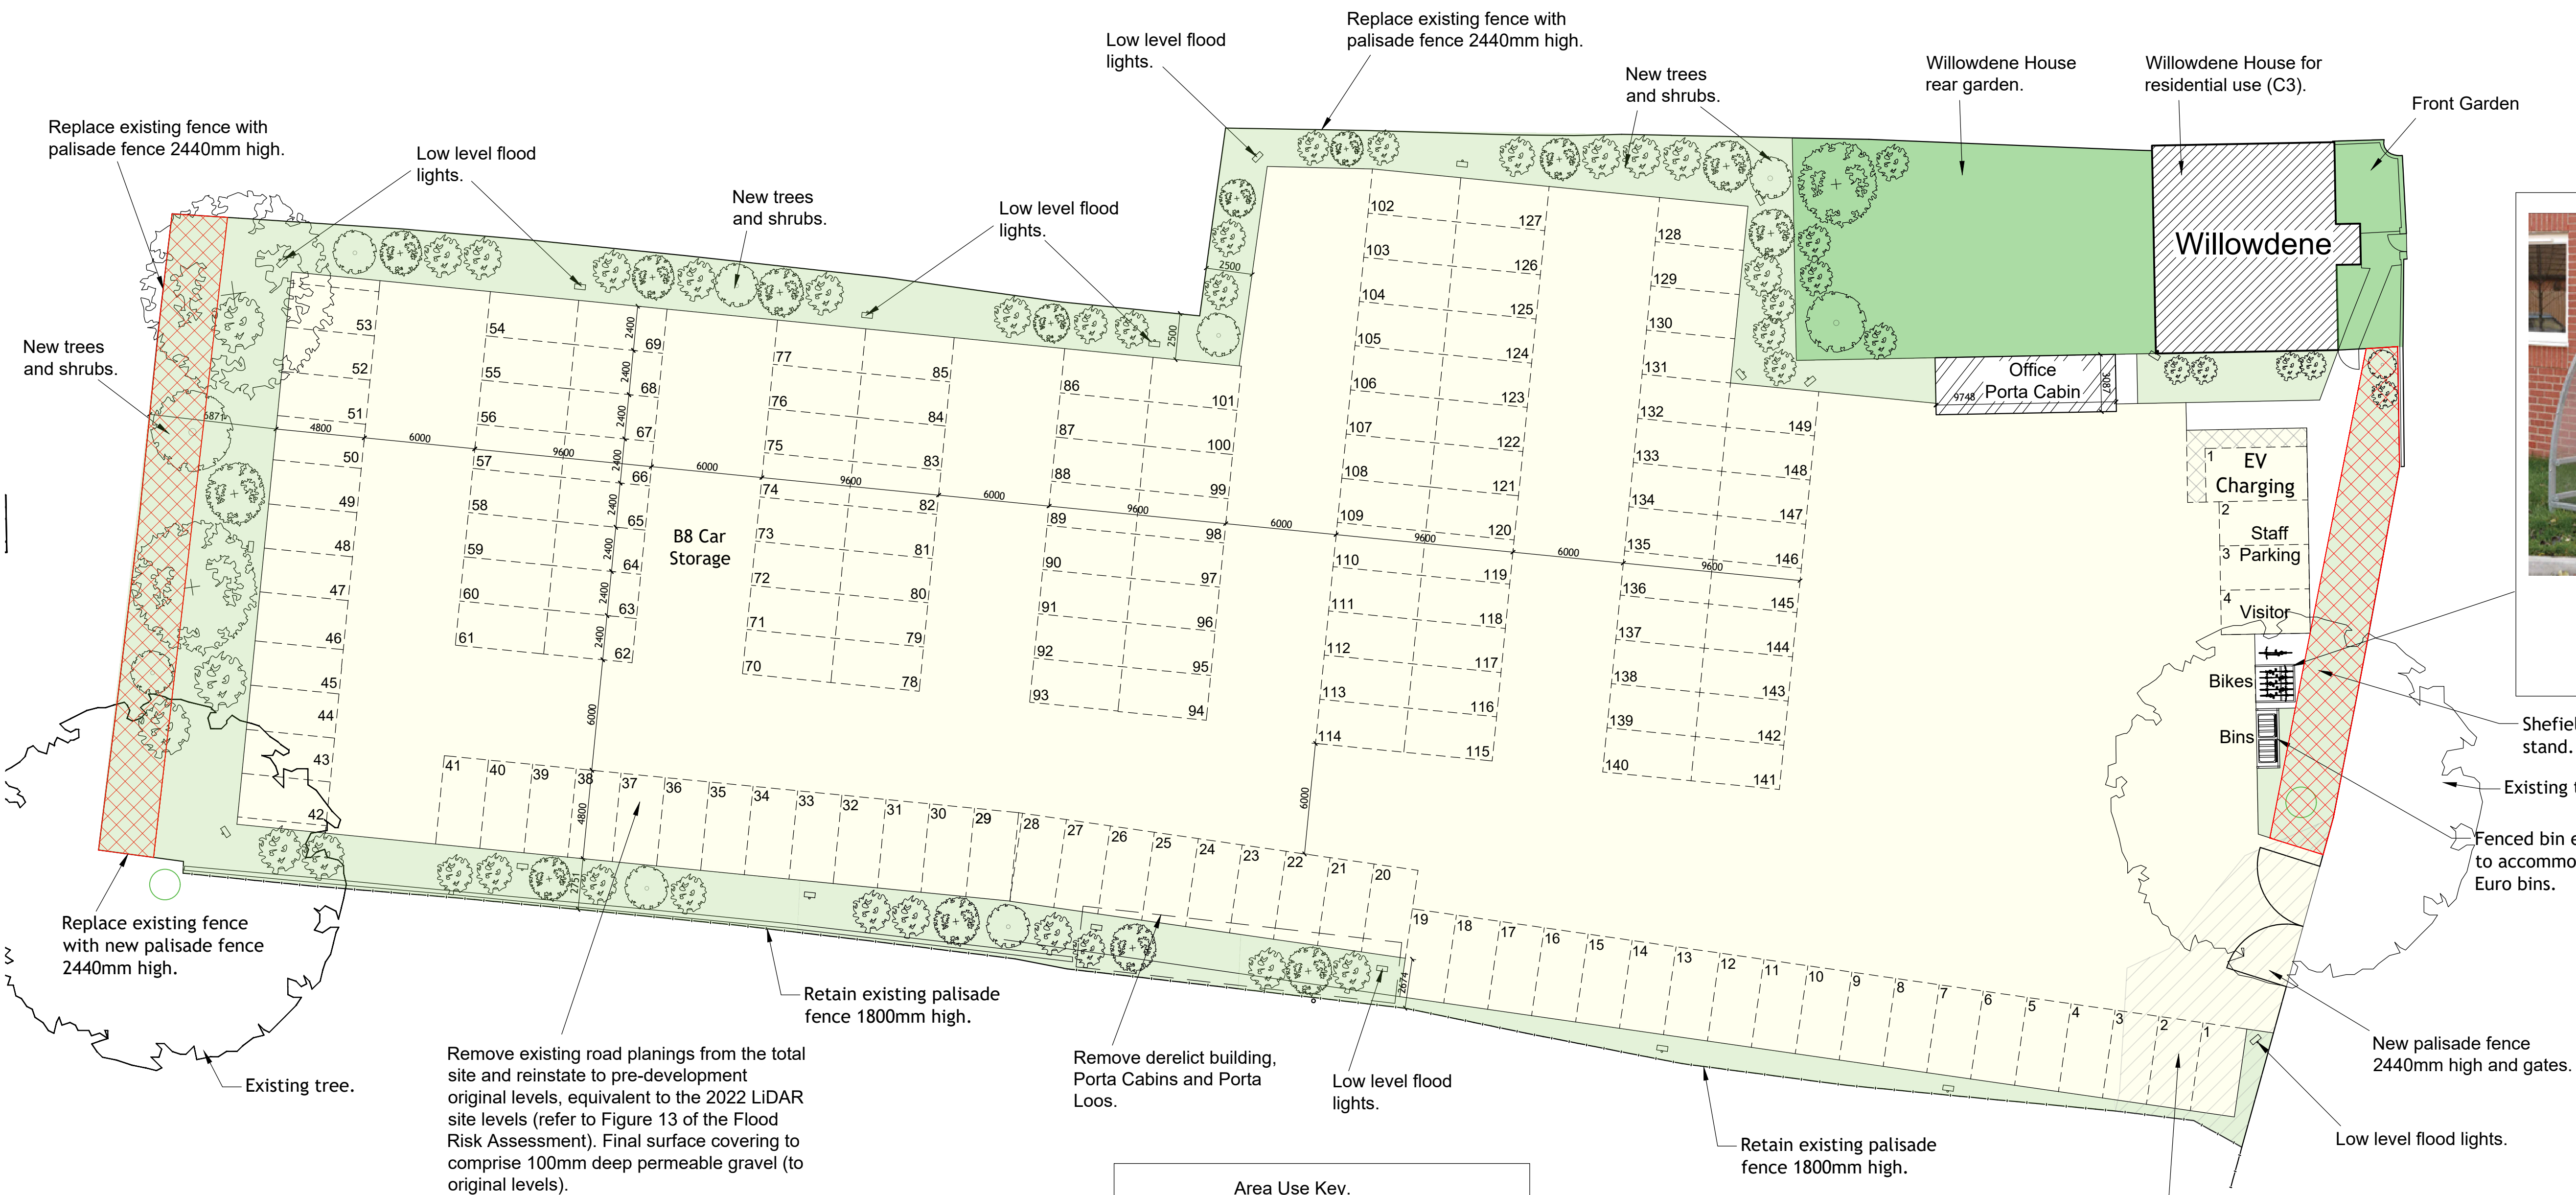

Cycle Shelter.
Proposed covered cycle shelter for five cycles 2030mm wide x 2143mm deep x 2100mm high.



Sheffield Cycle Hoop.
Proposed one Sheffield cycle hoop for two cycles.

Planning



Architects + Interior Designers Limited

123 NEW LONDON ROAD, CHELMSFORD, ESSEX, CM2 0QT

TEL: +44 (0) 1245 269755 FAX: +44 (0) 1245 250310

E-MAIL: admin@lap-architects.co.uk

www.lap-architects.com

project

West Drayton

London

UB7 7HQ

client

Sir Lad Properties

drawing title

**PROPOSED SITE PLAN
ALTERNATIVE OPTION
WITH NO HGVS.**

drawing number	revision
9388 - 07	A
scale	checked AH
1:200 @ A1	drawn JMD
	date March 2026

This drawing is the property of LAP Architects + Interior Designers Ltd. and must not be copied or reproduced in any way in whole or in part without the express permission of LAP Architects + Interior Designers Ltd. Copyright © LAP Architects + Interior Designers Ltd.