




proposed side elevation from no. 26

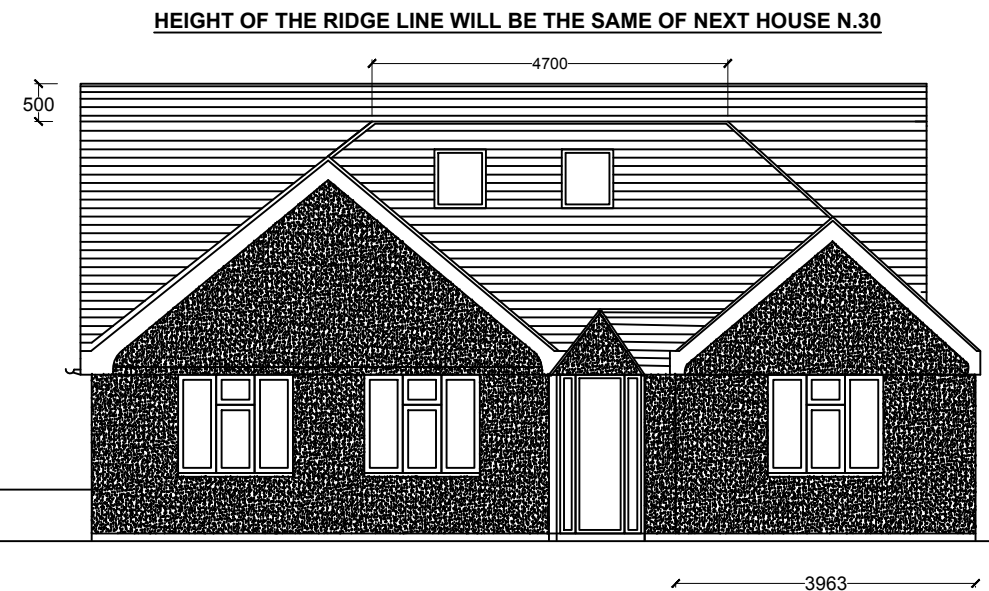


proposed front elevation

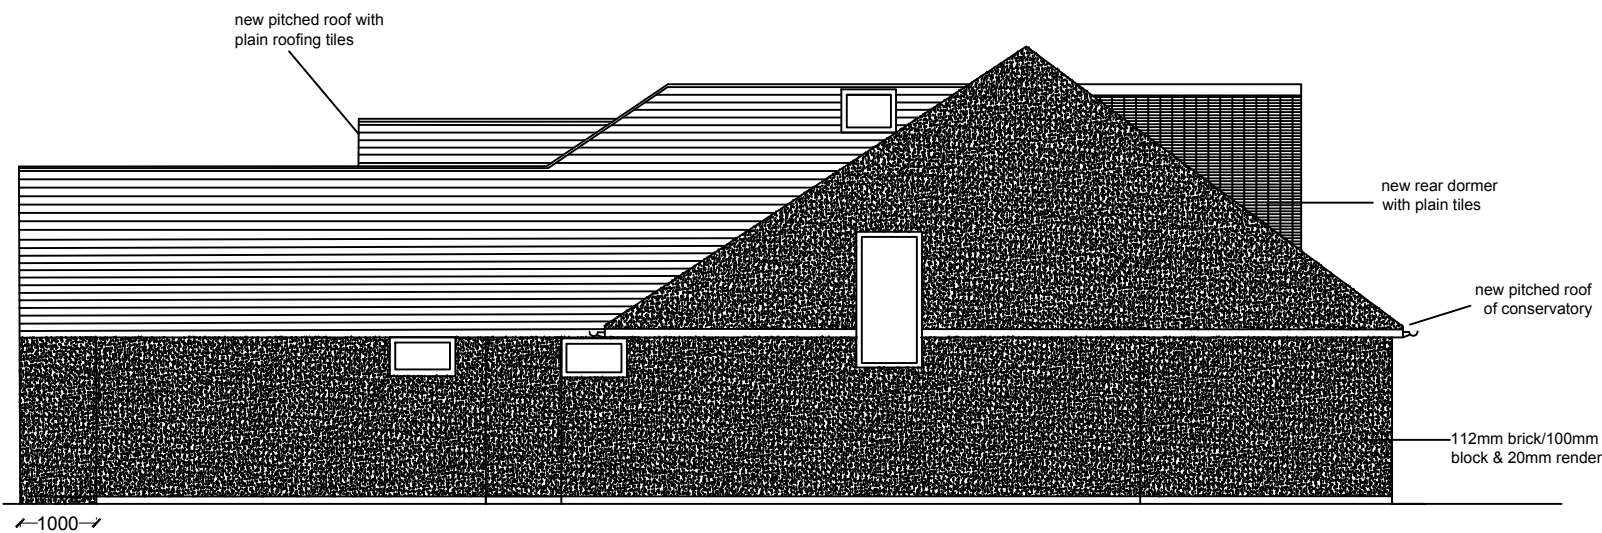

proposed side elevation from no. 30

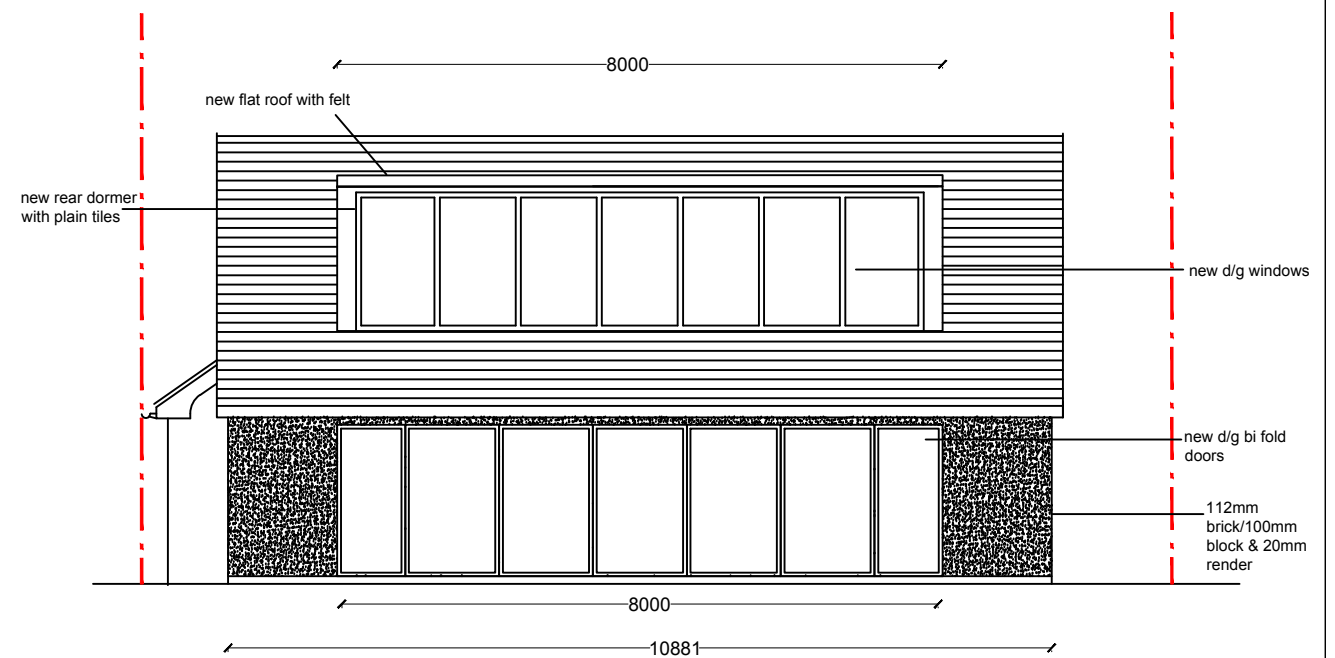

proposed rear elevation

 

*By Good Hand  
Design*

66 Kingsdown Avenue  
LONDON, W13 9PT  
TEL: +44 (0) 20 3172 3163  
Email: [info@bghdesign.co.uk](mailto:info@bghdesign.co.uk)  
[www.bghdesign.co.uk](http://www.bghdesign.co.uk)

CLIENT

MR HAYAT

PROJECT

28 HOWLETTS LANE  
RUISLIP HA4 7RS

DRAWING TITLE

PROPOSED ELEVATIONS

SCALE

1:100 @ A3



DRAWING NUMBER

PL/05

DATE

06/01/2020

REVISIONS