

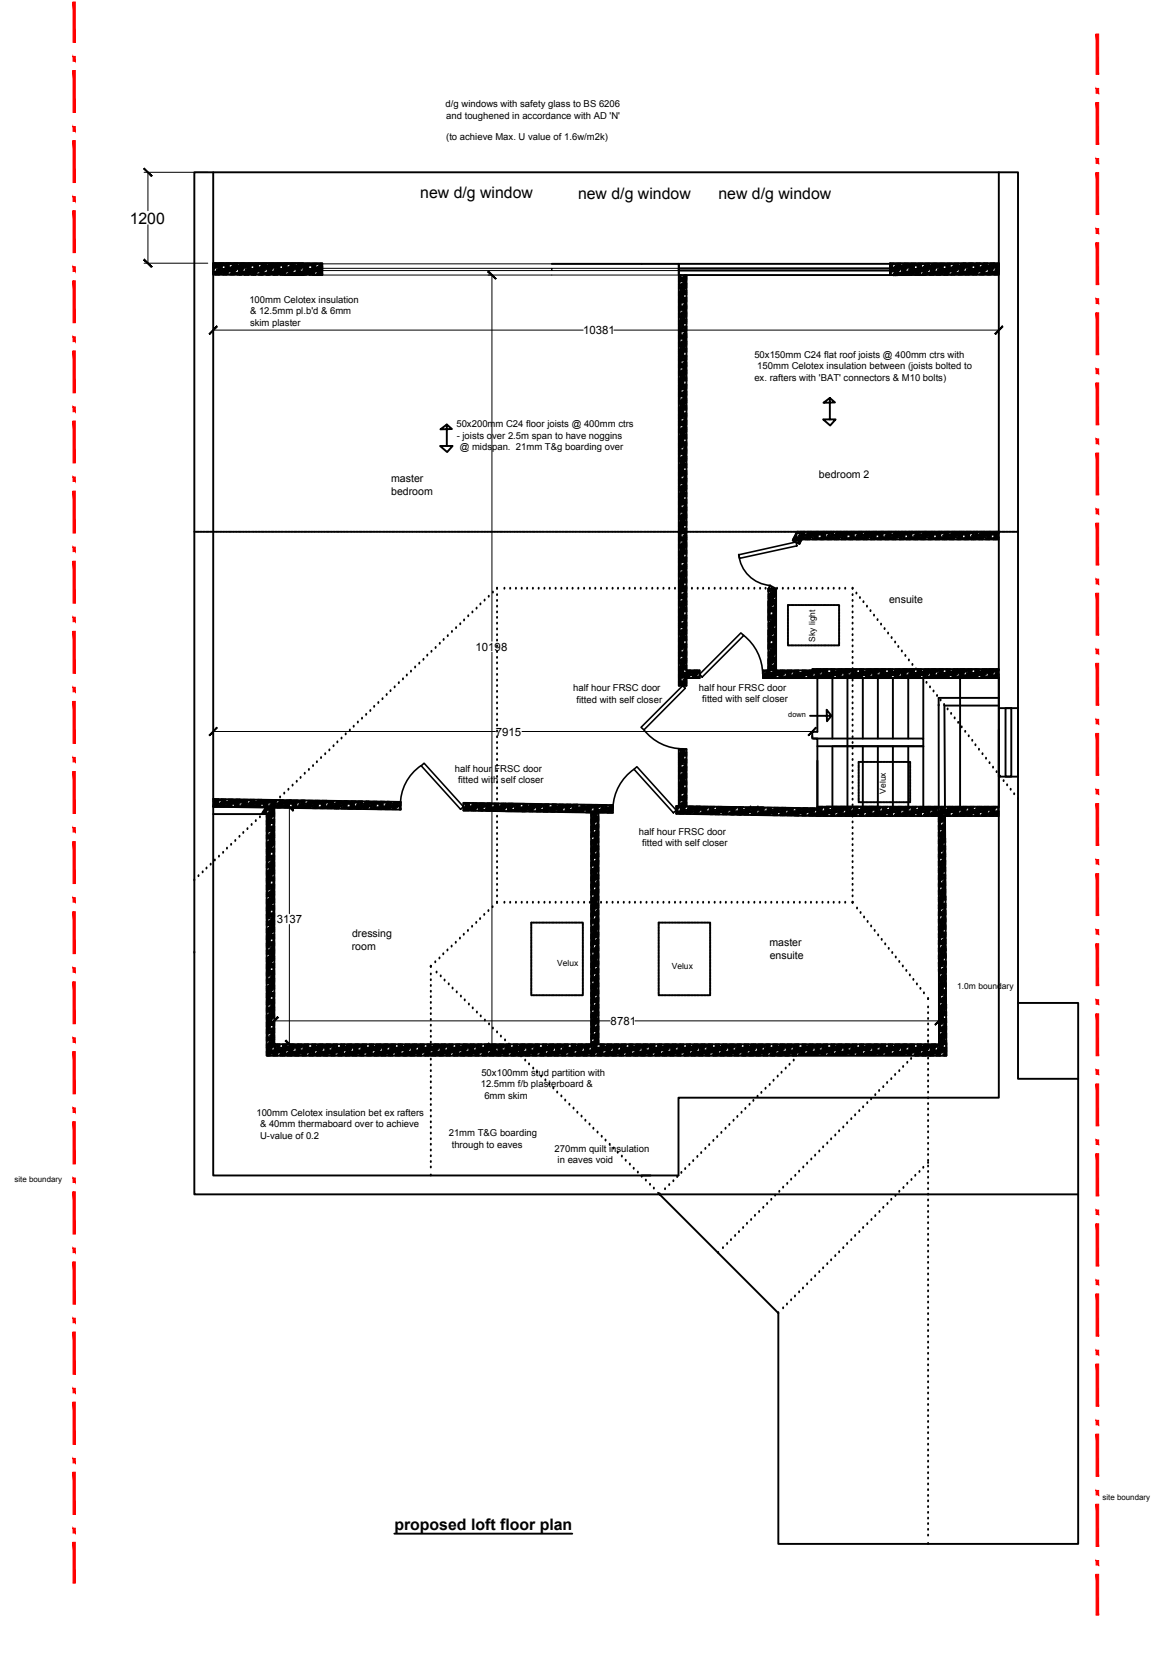


proposed ground floor plan

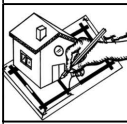

proposed loft floor plan

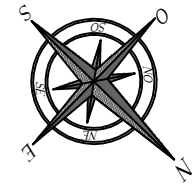

By Good Hand  
Design

66 Kingsdown Avenue  
LONDON, W13 9PT  
TEL: +44 (0) 20 3172 3163  
Email: info@bghdesign.co.uk  
www.bghdesign.co.uk

CLIENT  
MR HAYAT

PROJECT  
28 HOWLETT'S LANE  
RUISLIP HA4 7RS

DRAWING TITLE  
PROPOSED PLANS

DRAWING NUMBER  
PL/04

DATE  
06/01/2020

REVISIONS

SCALE  
1:100 @ A3

