




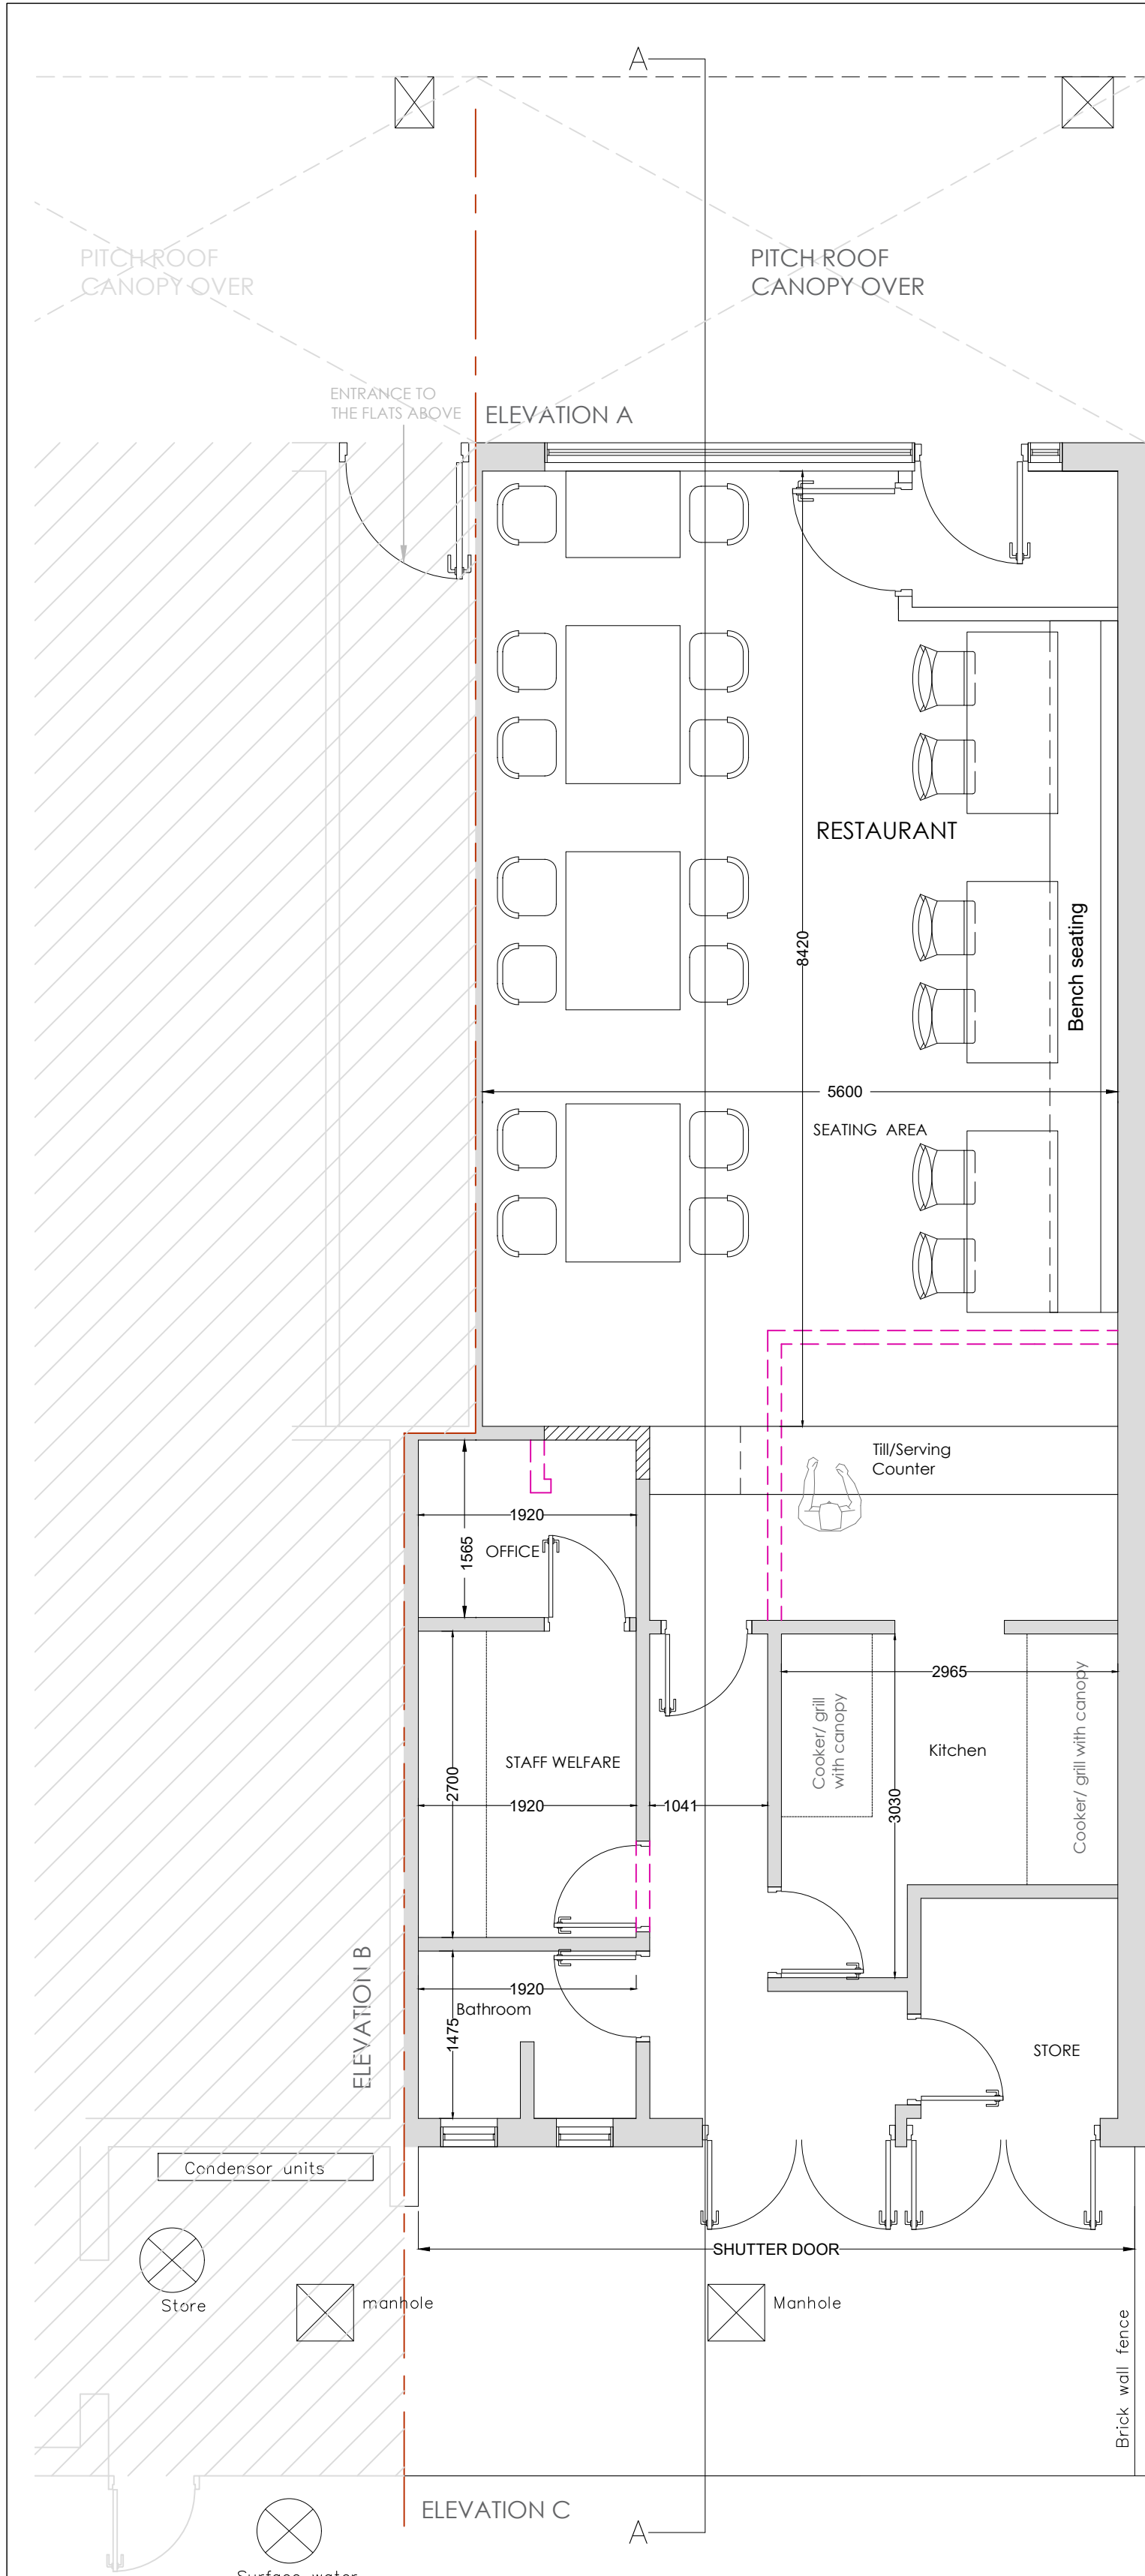


PROPOSED GROUND FLOOR PLAN
SCALE 1:50

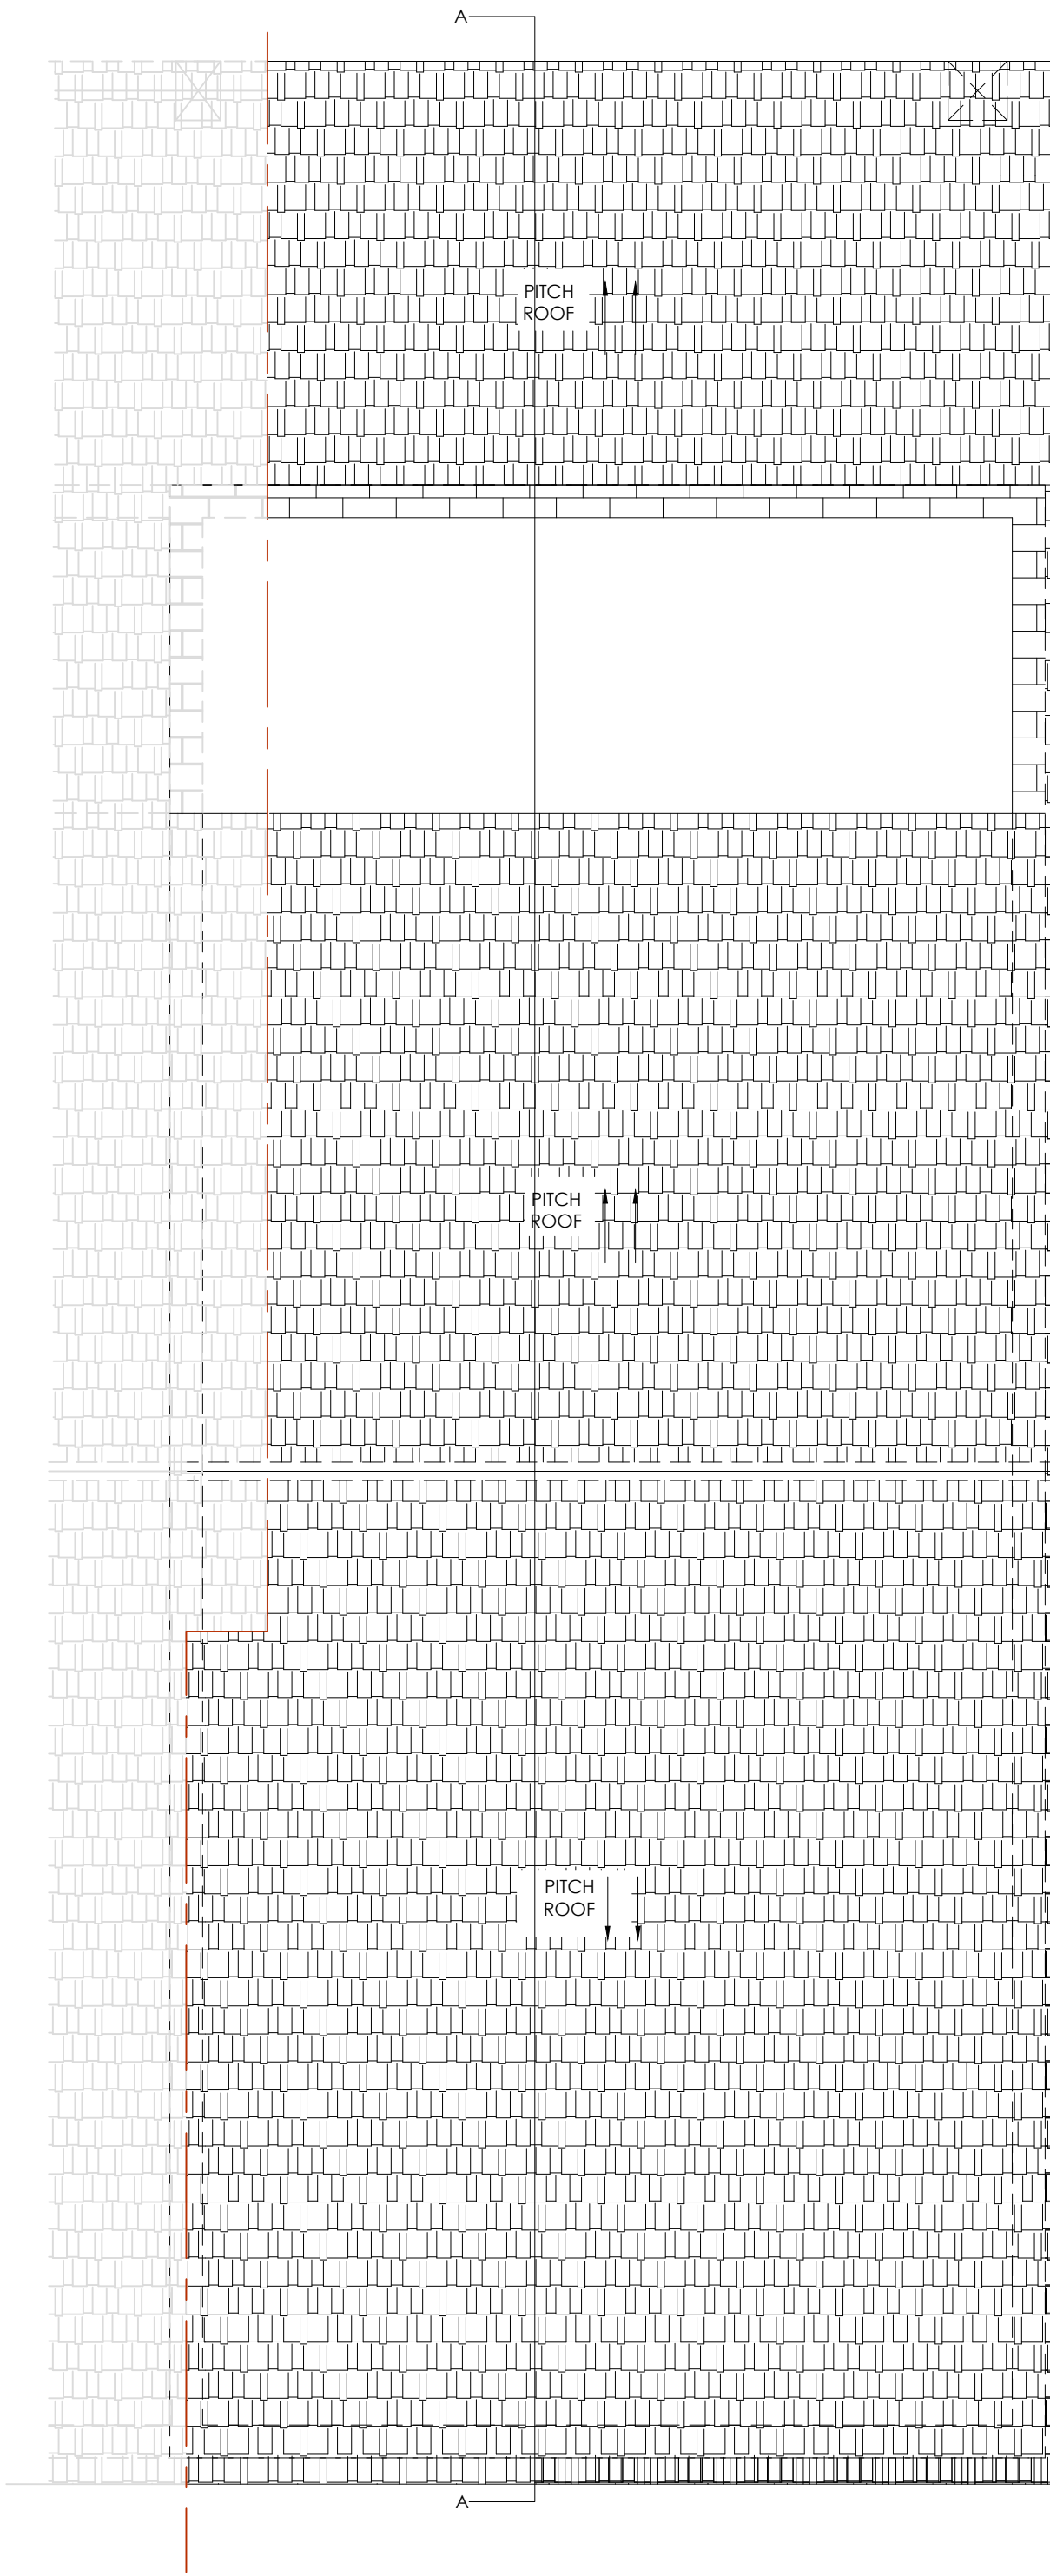


PROPOSED ROOF PLAN
SCALE 1:50

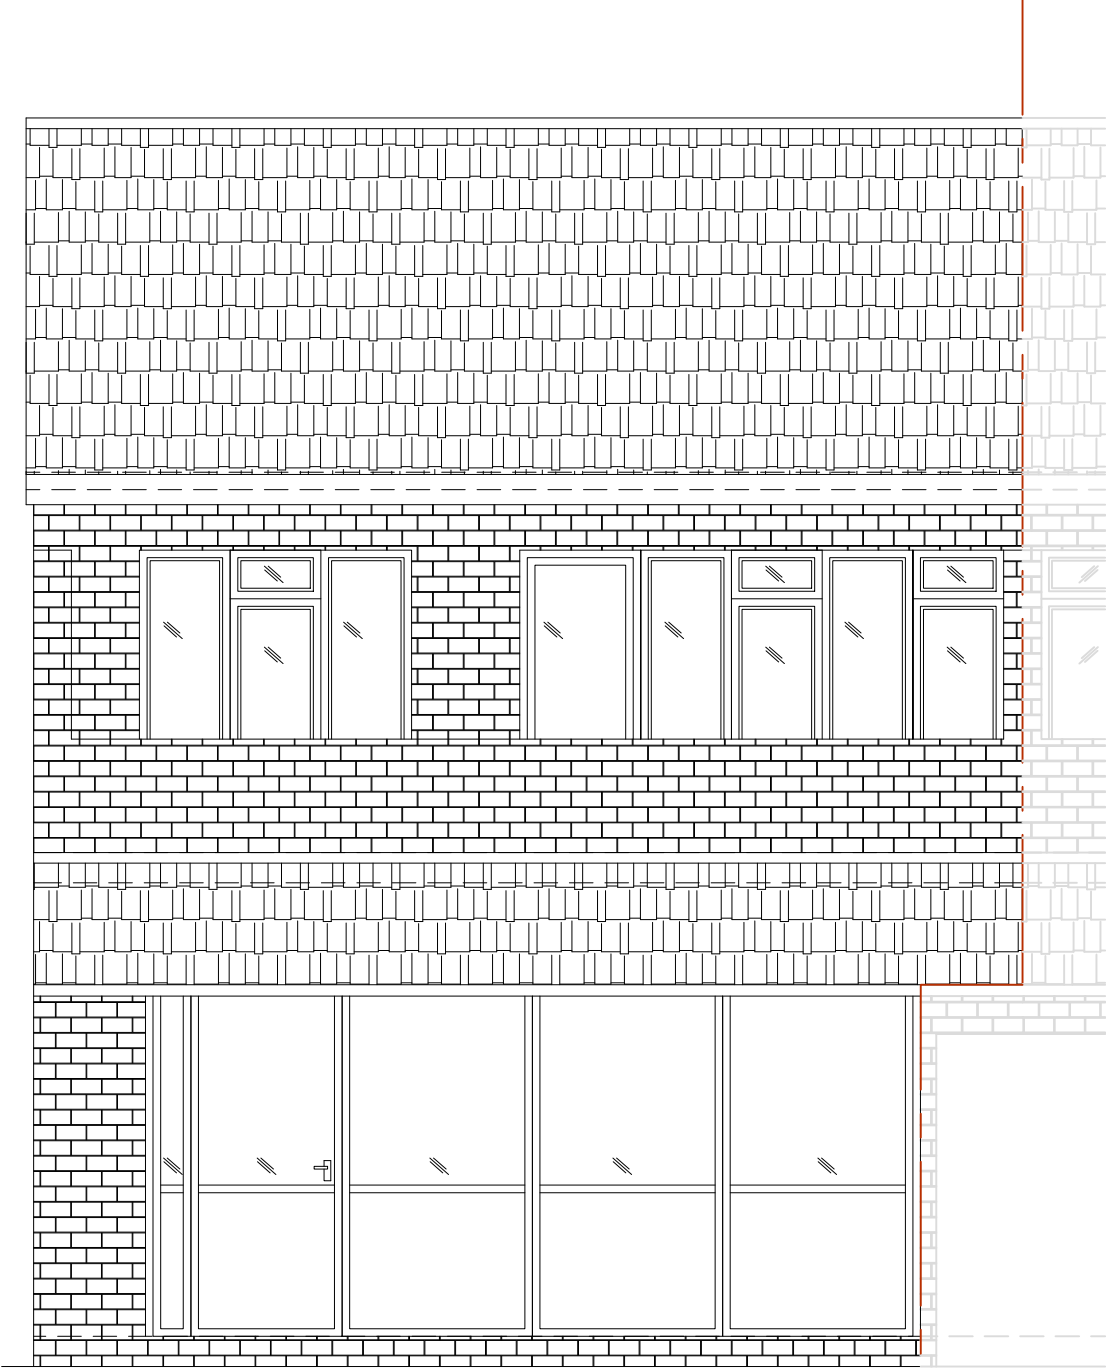

PROPOSED FRONT ELEVATION A
SCALE 1:50
NO CHANGES PROPOSED

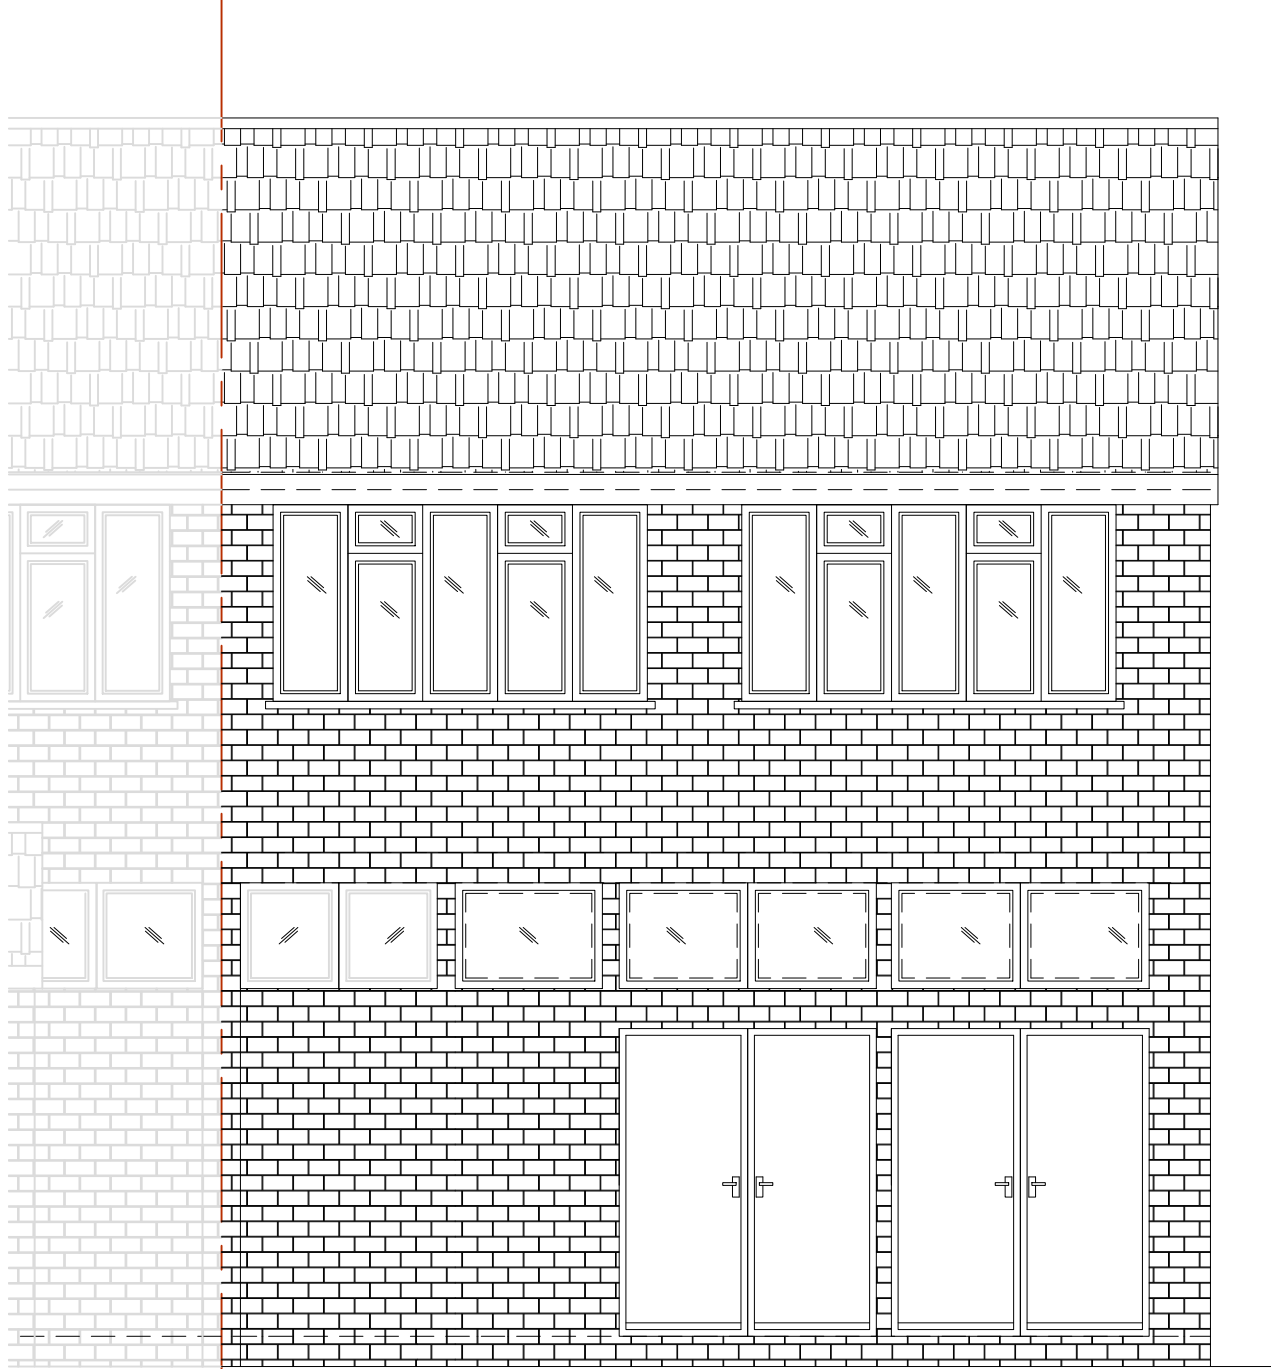


PROPOSED REAR ELEVATION B
SCALE 1:50
NO CHANGES PROPOSED

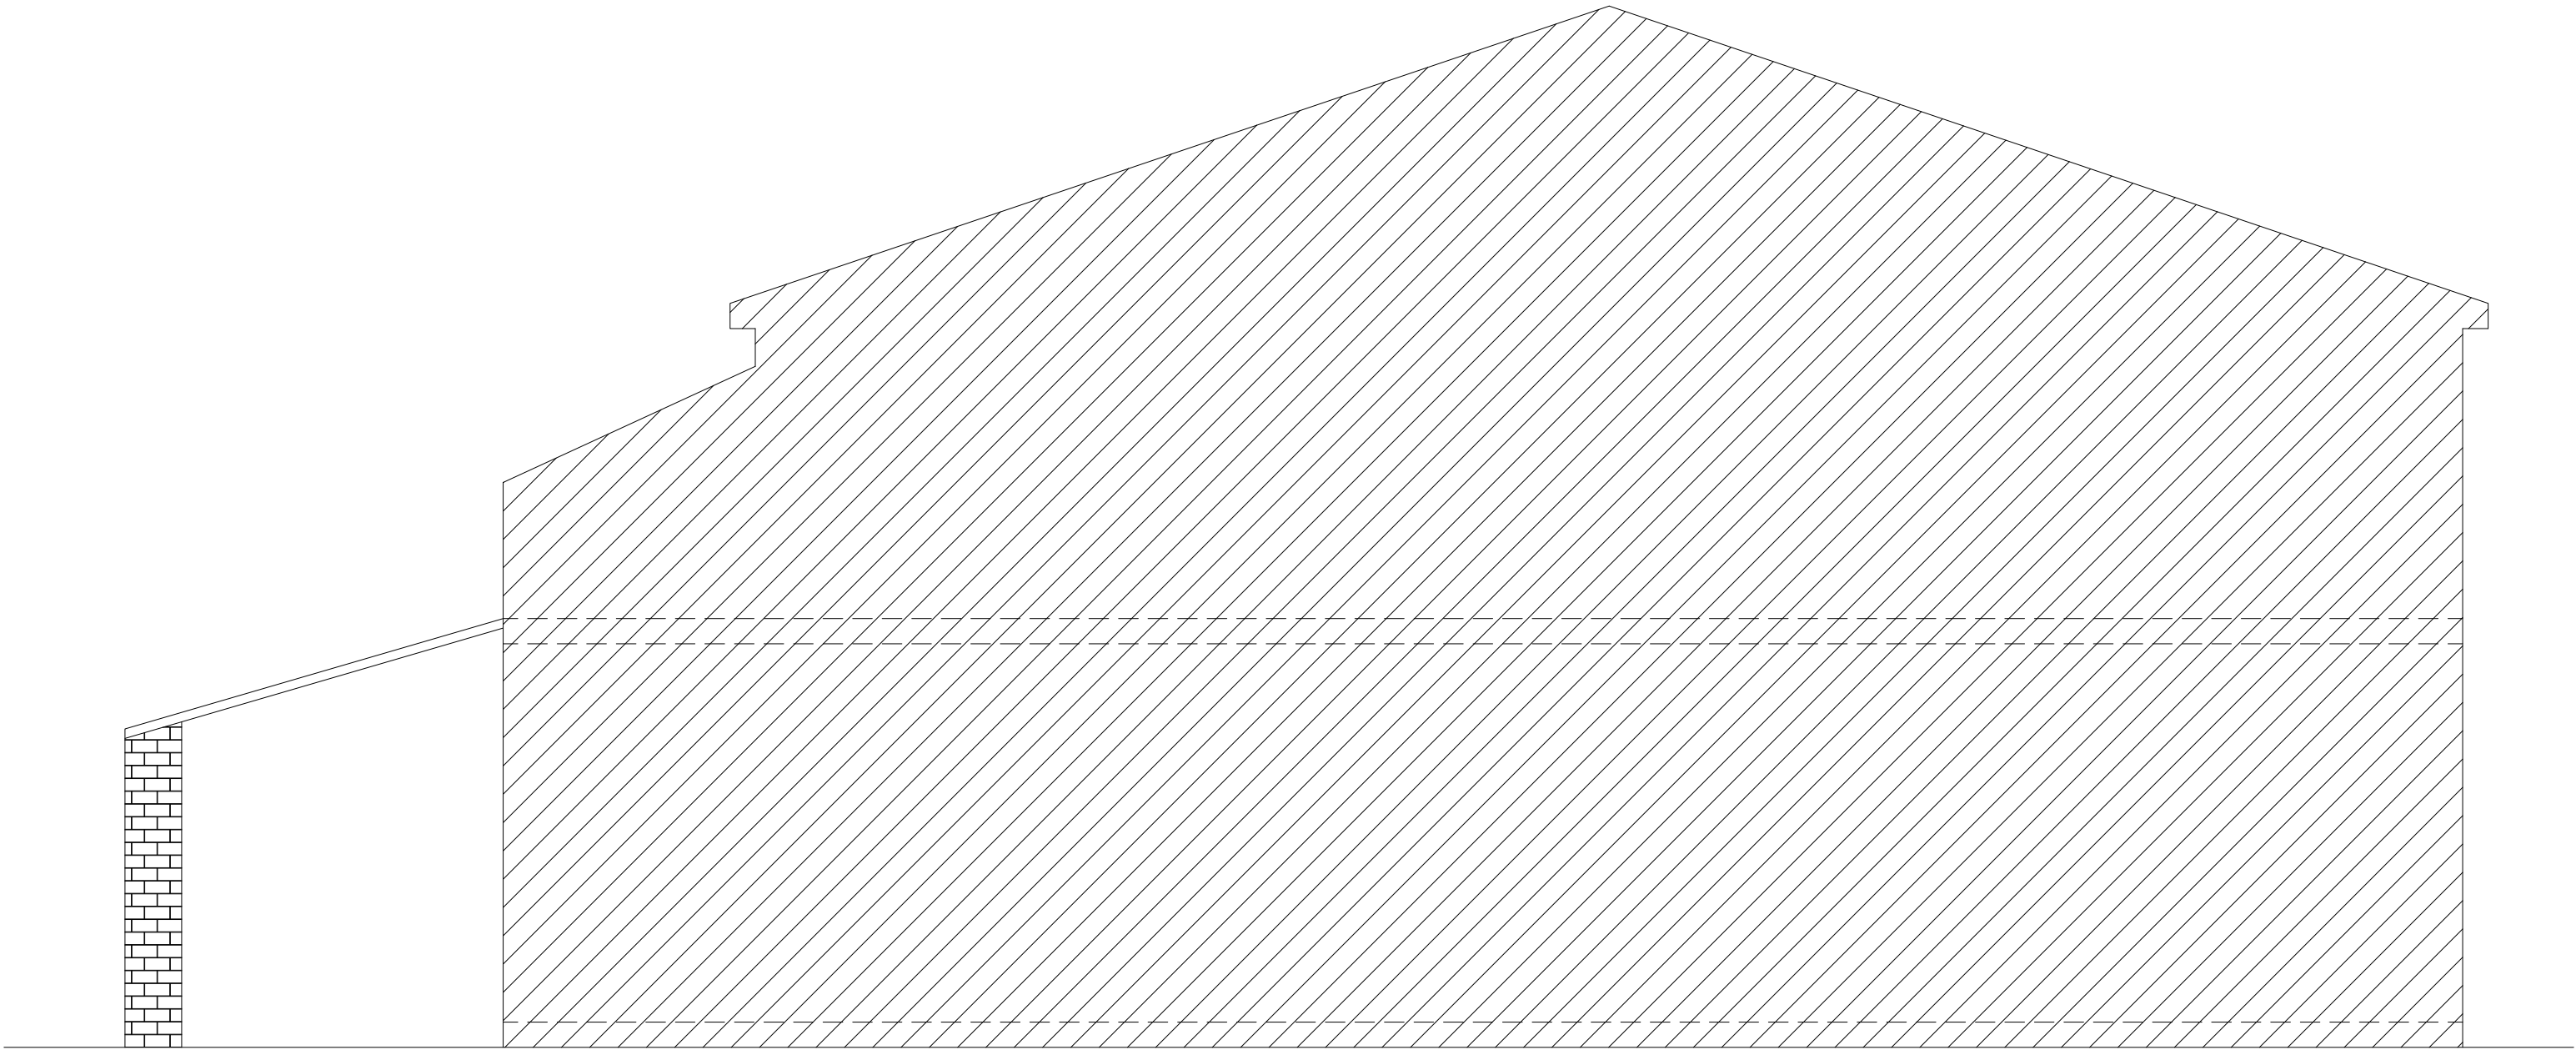

PROPOSED SIDE ELEVATION B
SCALE 1:50
NO CHANGES PROPOSED

Demolition line

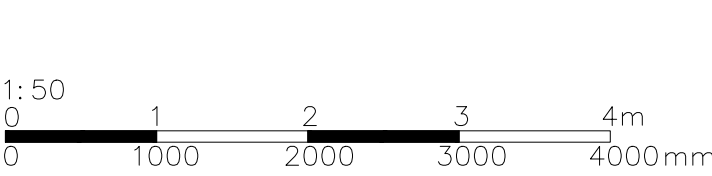

Do not scale off the drawings (scale only for planning purposes).

 malathy design www.malathydesign.com 02037 462 100 074 6610 3263	ARCH./CLIENT	Drawn TT		
	Project Title	Checked SP		
	89 HOWLETT'S LANE RUISLIP HA4 7YG			
	Drawing Title	Scale	Size	
	PROPOSED PLANS, AND ELEVATIONS	1:50	A1	
Project No. 2523		Drawing No. P-02	Rev. -	