


AERIAL VIEW

Site shown
in red

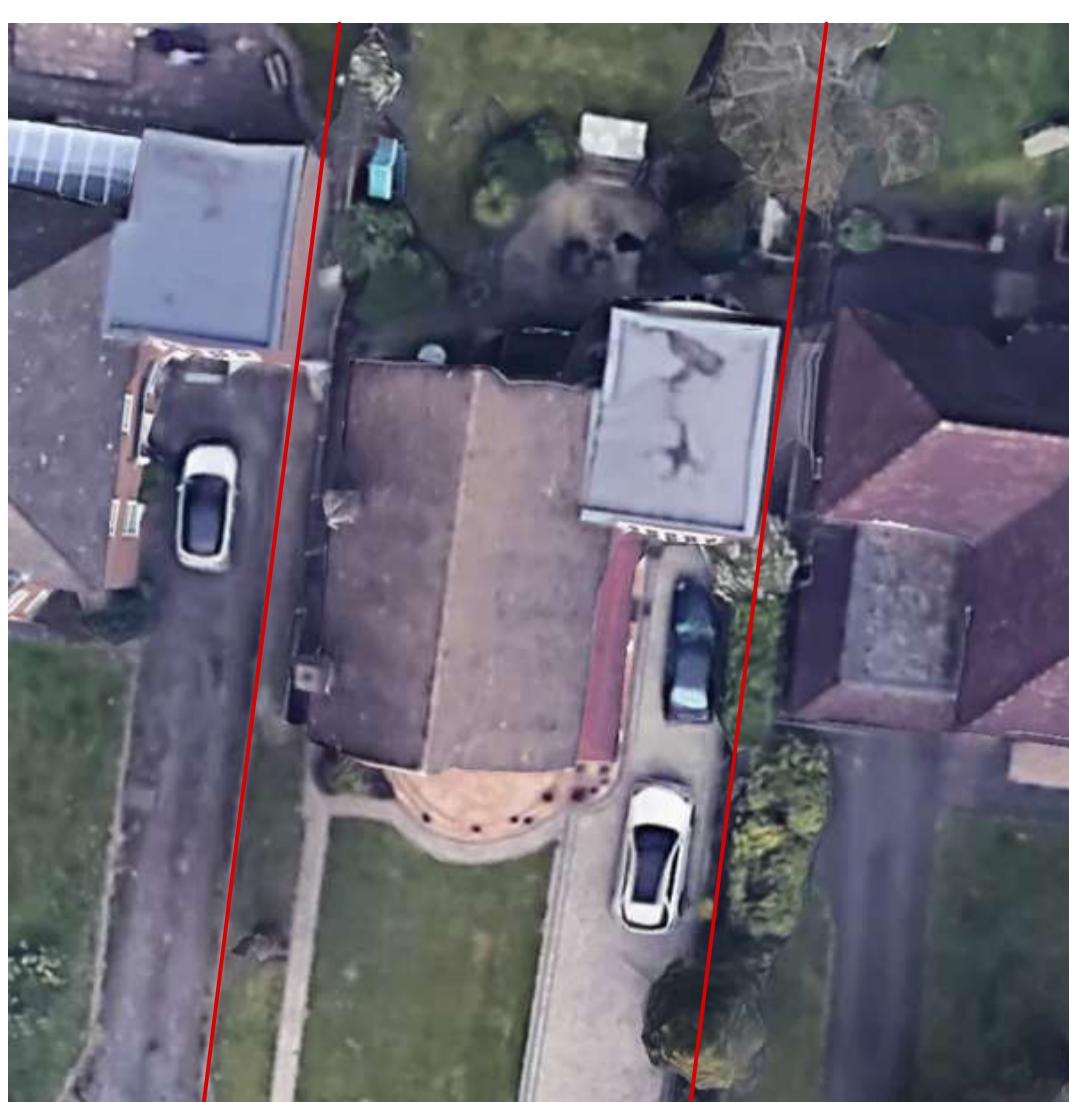

Description of proposed works

Ground floor - Rear extension
- Internal alterations
- Rooflights

First floor - Rear extension
- Internal alterations
- Rooflights


Drawing nos.	scale	Description
01	1:1250	Title sheet & Location Plan

Existing

02	Aerial Photos
03	1:100	Ground floor plan
04	1:100	First floor plan
05	1:100	Roof plan
06	1:100	Elevations Front and rear
07	1:100	Elevations Side
08	1:100	Perspective views
09	Photos - front, rear & garden views
10	Site photos
11	Site photos


Proposed

12	1:100	Ground floor plan
13	1:100	First floor plan
14	1:100	Roof plan
15	1:100	Elevations - front and rear
16	1:100	Elevations - sides
17	1:100	Perspective views

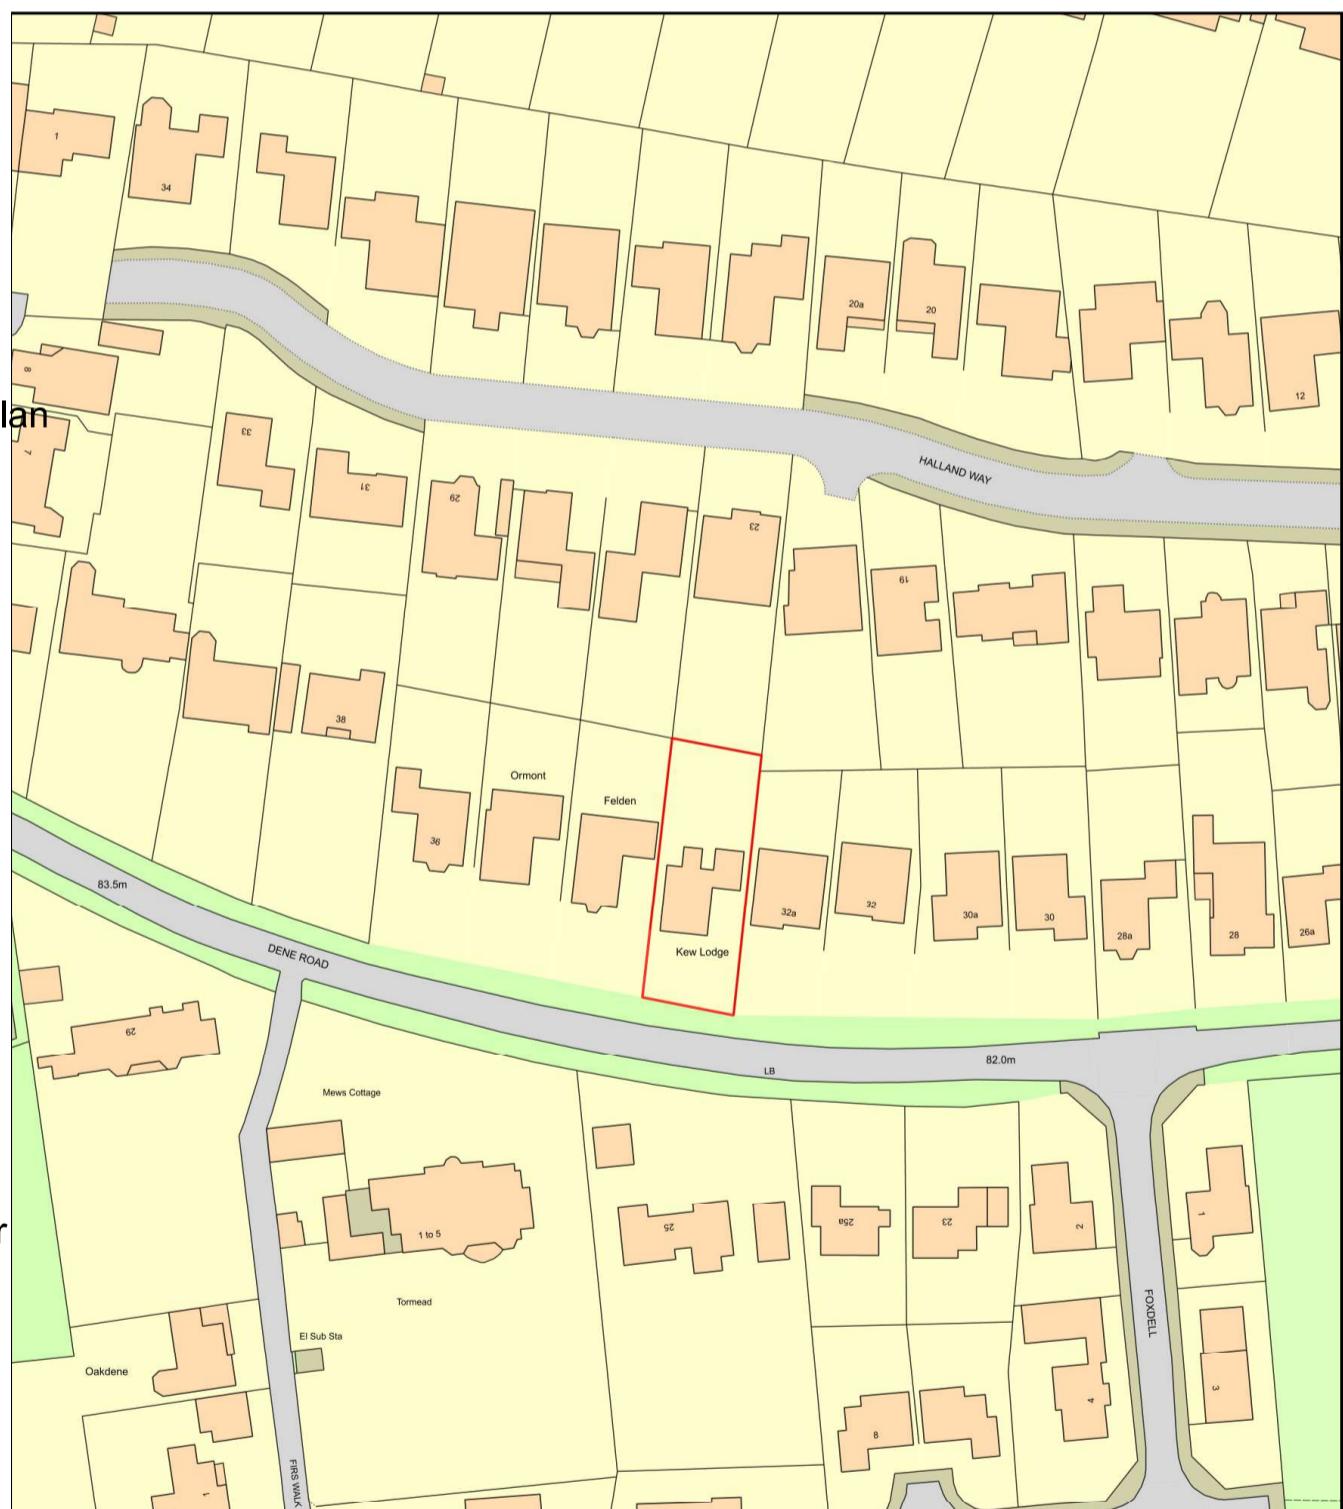

Site boundary
shown in red

Purpose - Householder planning application

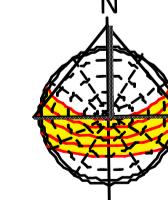

DRAWING TITLES
&
LOCATION PLAN

scale - 1 : 1250 @ A3
0 20m 40m 100m
10m 30m 50m

All dimensions to be checked on site.
All omissions & discrepancies to be reported
to the designer.
© SSK architects owns the copyright of this
drawing which must not be reproduced in
whole or part without the written permission.

PROJECT: Kew Lodge, Dene Road,
Northwood, HA6 2DA DATE:
26/06/2022
DWG NO: TITLE SHEET 01 REVISION:

