


Site shown  
in red

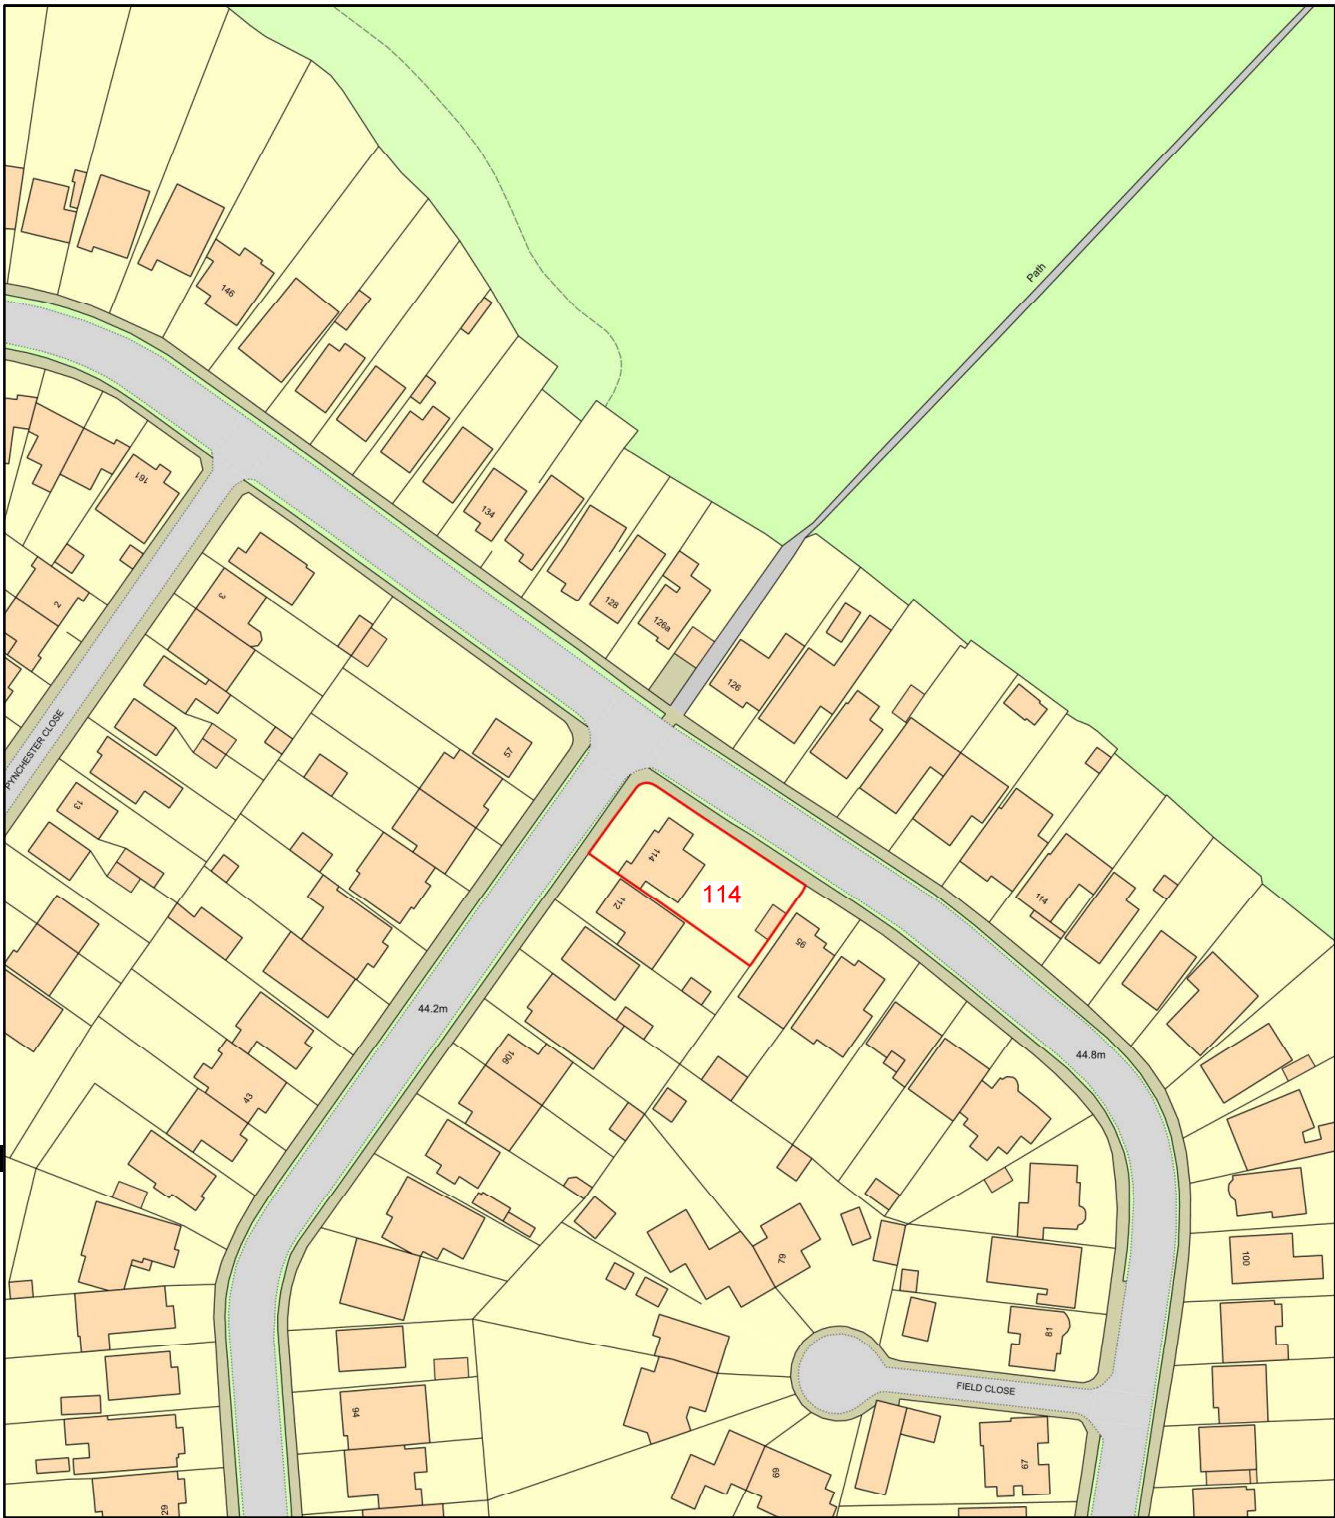

**Description of proposed works**  
Outbuilding single storey, flat  
roof to be used as an office/gym  
**30 sqm internal.**

| Drawing nos.    | scale  | Description                   |
|-----------------|--------|-------------------------------|
| 01              | 1:1250 | Title sheet & Location Plan   |
| <b>Existing</b> |        |                               |
| 02              | 1:150  | Site plan                     |
| 03              | .....  | Photographic views            |
| <b>Proposed</b> |        |                               |
| 04              | 1:100  | Ground floor plan             |
| 05              | 1:100  | Elevations - MAIN OUTBUILDING |


|                      |   |                 |
|----------------------|---|-----------------|
| <b>Approx. areas</b> |   |                 |
| <b>Existing</b>      |   |                 |
| Site area            | - | 510 sq. meters. |
| Ground Floor         | - | 100 sq. meters. |

|                 |   |                          |
|-----------------|---|--------------------------|
| <b>Proposed</b> |   |                          |
| Outbuilding     | - | 30 sq. meters - internal |

LOCATION PLAN      Site boundary  
shown in red

DRAWING TITLES  
&  
LOCATION PLAN

Purpose - Certificate of lawful development application

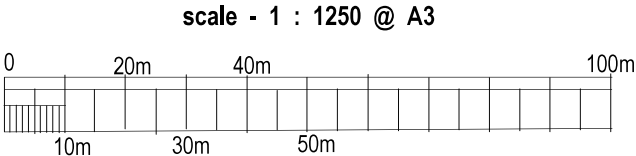

|   |  |                     |
|---|--|---------------------|
| All dimensions to be checked on site.<br>All omissions & discrepancies to be reported<br>to the designer.<br><br>SSK architects owns the copyright of this<br>drawing which must not be reproduced in<br>whole or part without the written permission.<br>© | PROJECT:<br>114 Bushey Road,<br>Uxbridge, UB10 8JX | DATE:<br>30/11/2025 |
|   | DWG NO:<br><b>TITLE SHEET 01</b>                   | REVISION:           |