
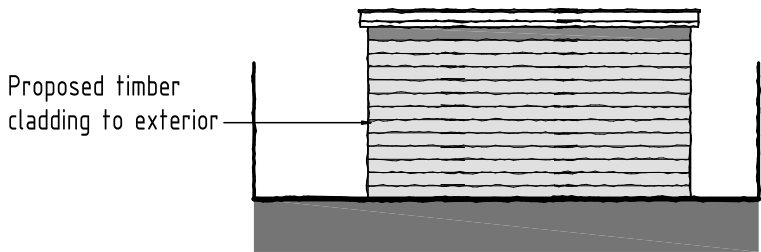



NOTES

1. All dimensions are to be checked on site prior to the commencement of work and any discrepancy is to be reported to the construction manager before construction.
2. All work is to comply with current Building Regulations and allied legislation.
3. All contractors and sub-contractors must ensure that they have the latest issue of this drawing and details before the commencement of work on site.
4. All materials are to be used and installed in strict compliance with the relevant manufacturers instructions and recommendations.
5. All works on site, managed and implemented as a result of the designs indicated on this drawing, are to be given full consideration for compliance with the Health and Safety CDM Regulations in respect of design and implementation on site and no works are to be undertaken if it is considered that compliance with the Building Regulations cannot be achieved.
6. All dimensions shown in millimetres.
7. Footprint of buildings shown at 10m above ground level.


© Copyright Dusek Design Associates Ltd

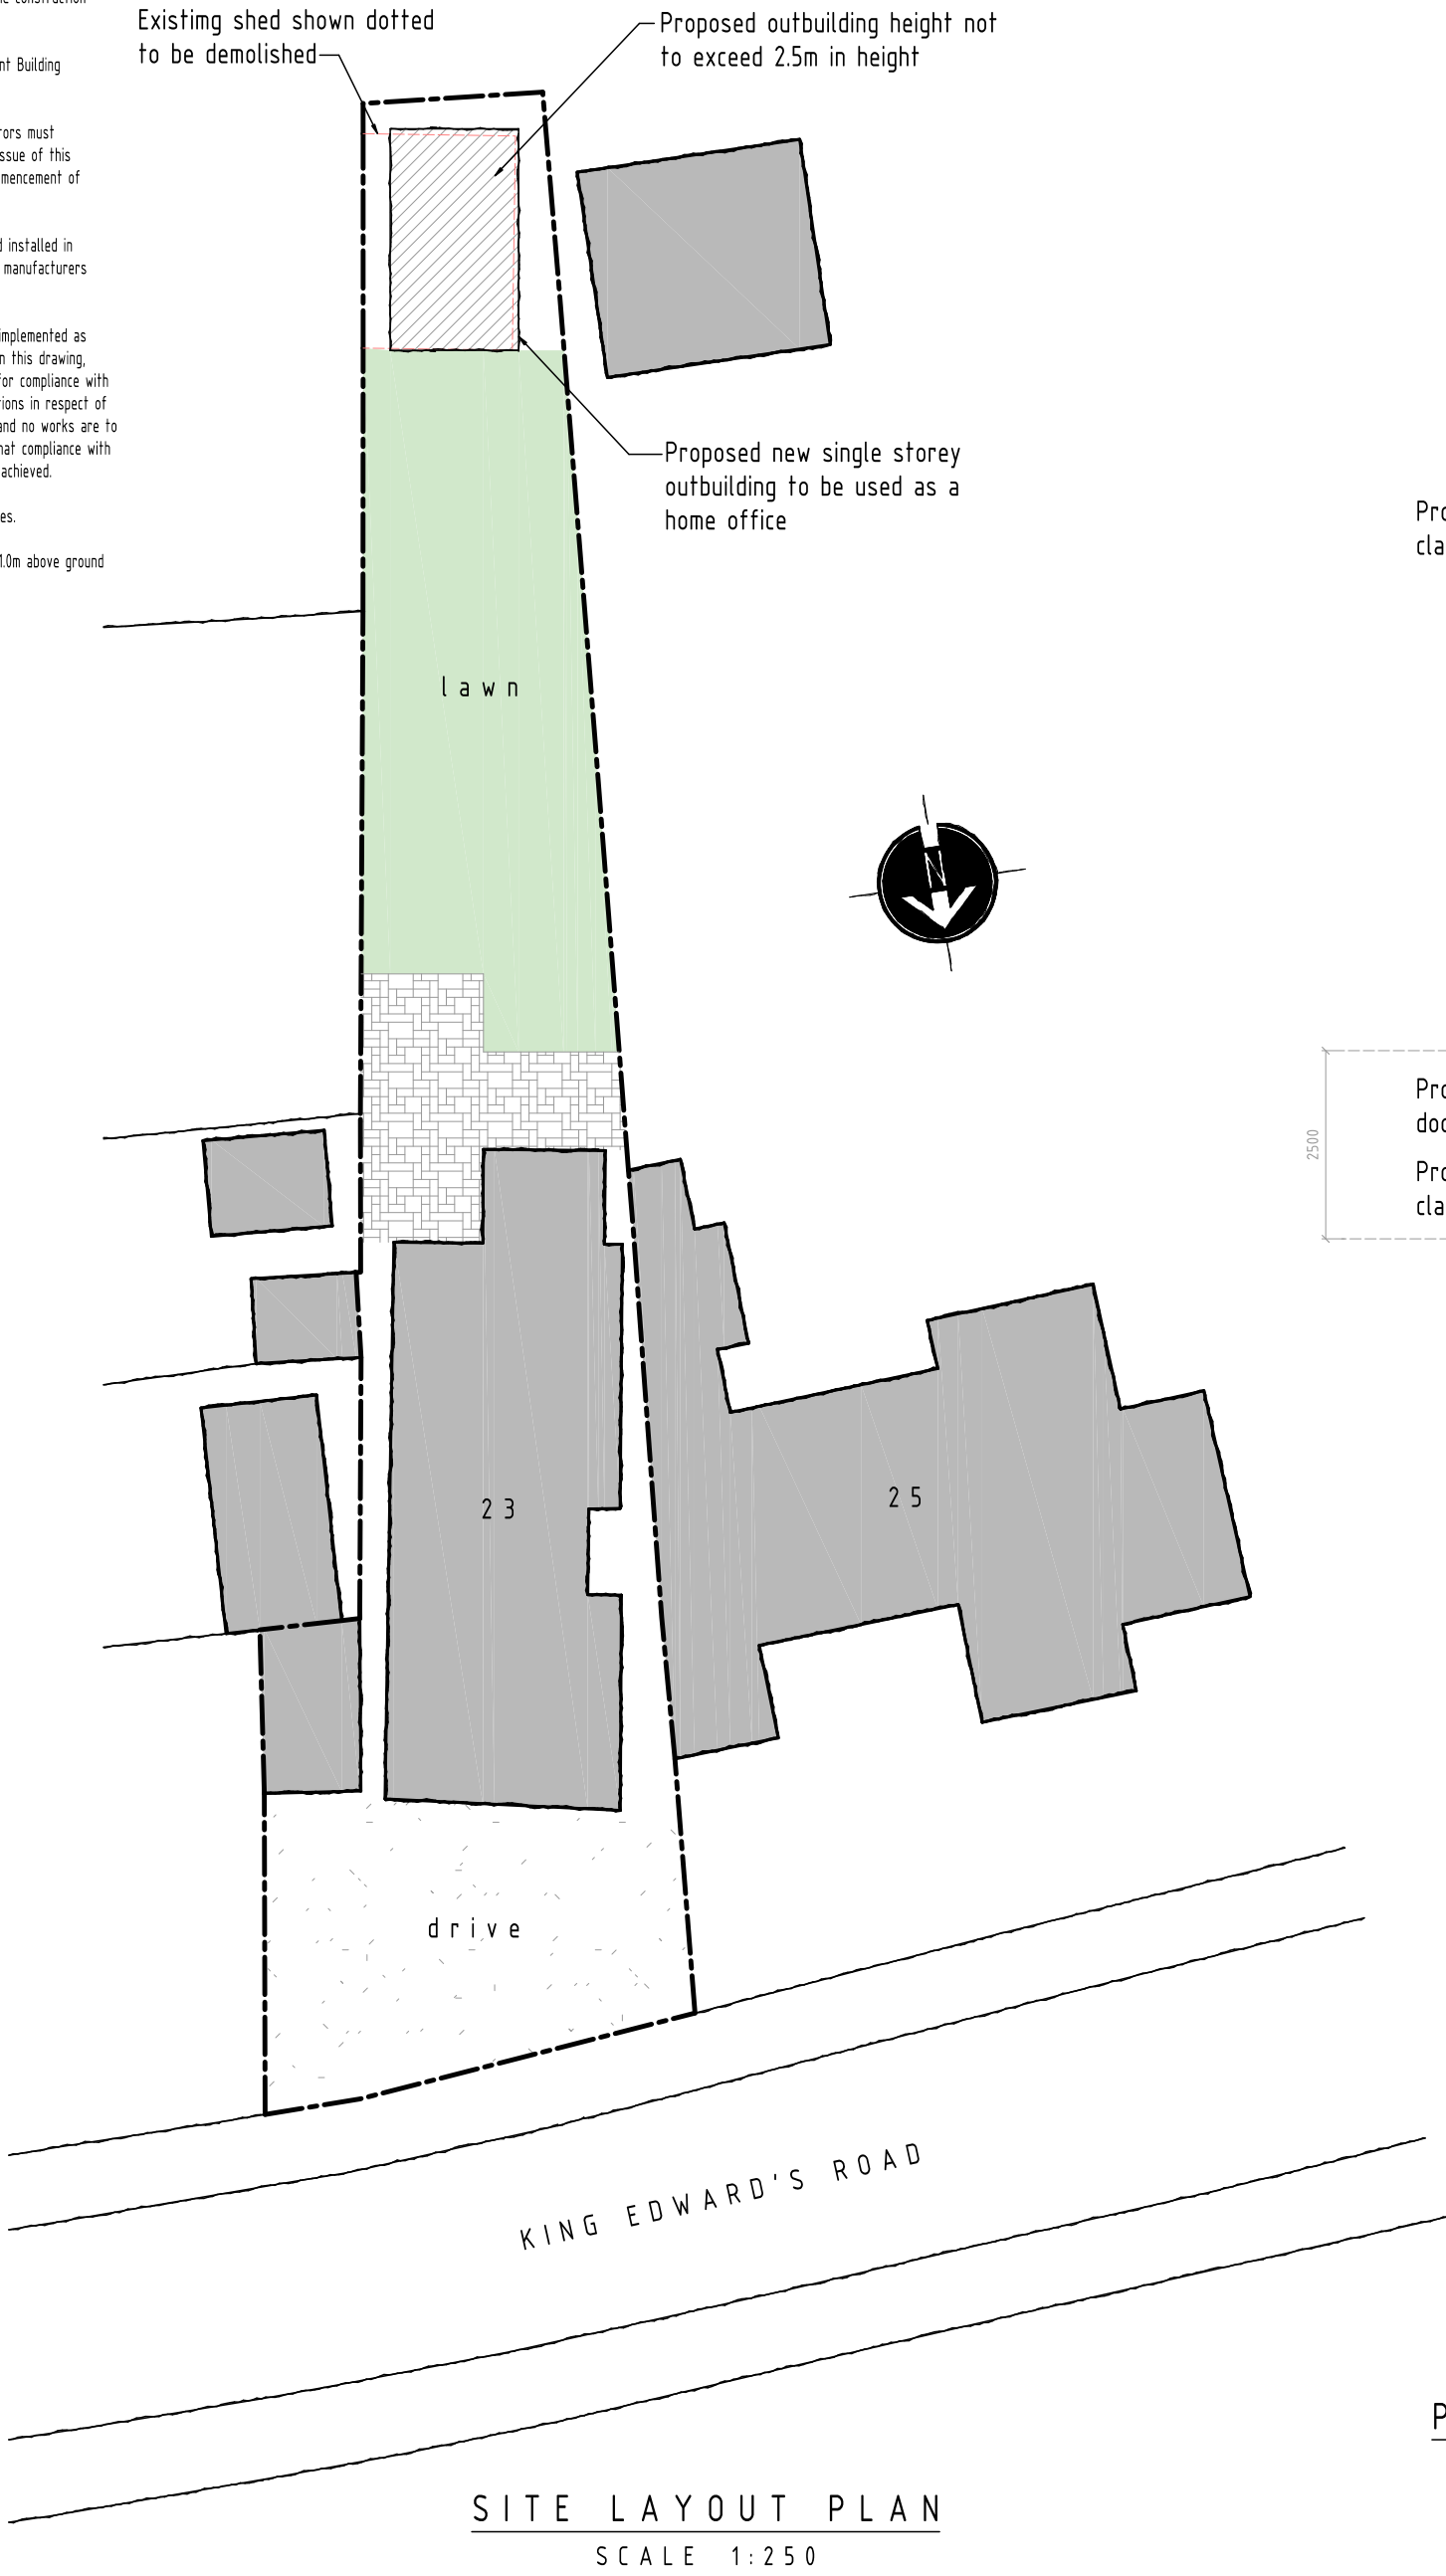


PROPOSED REAR ELEVATION
SCALE 1:100

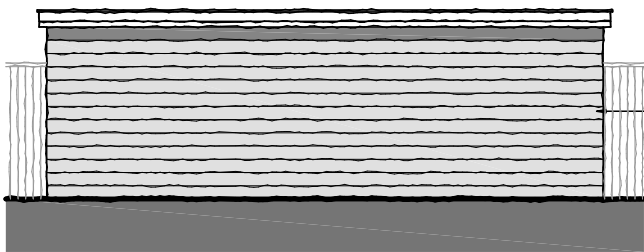


PROPOSED SIDE ELEVATION
SCALE 1:100

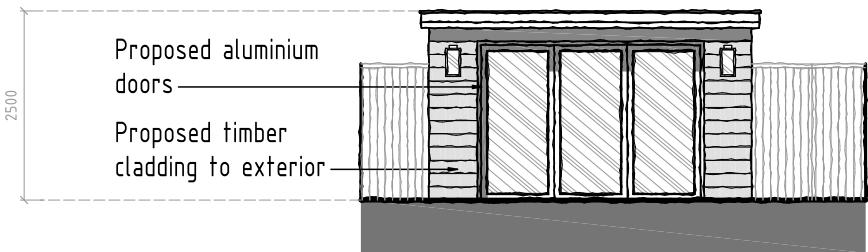


PROPOSED FRONT ELEVATION
SCALE 1:100

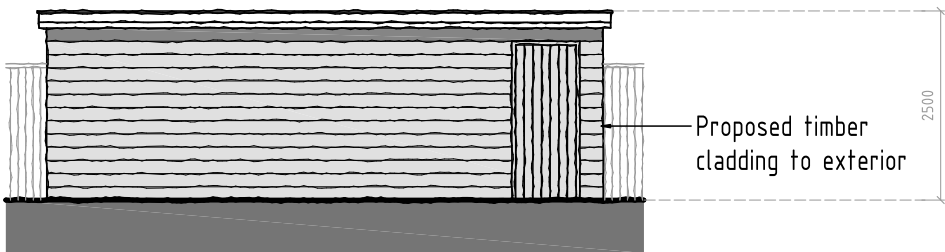

PROPOSED SIDE ELEVATION
SCALE 1:100

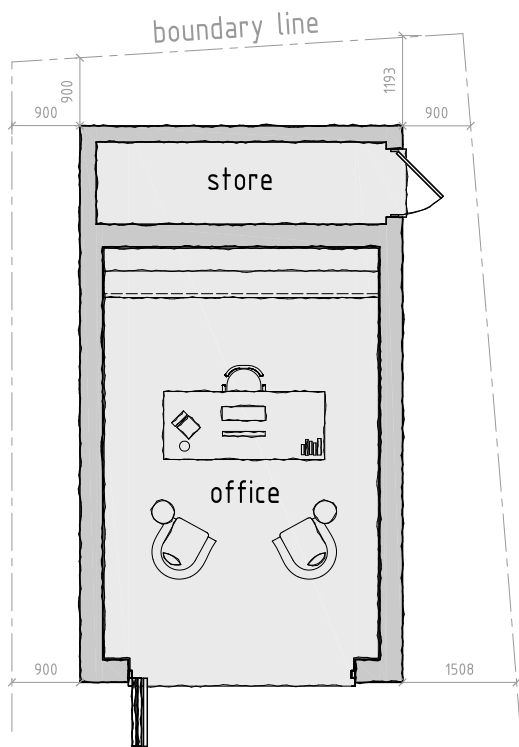

PROPOSED OUTBUILDING FLOOR PLAN
SCALE 1:100

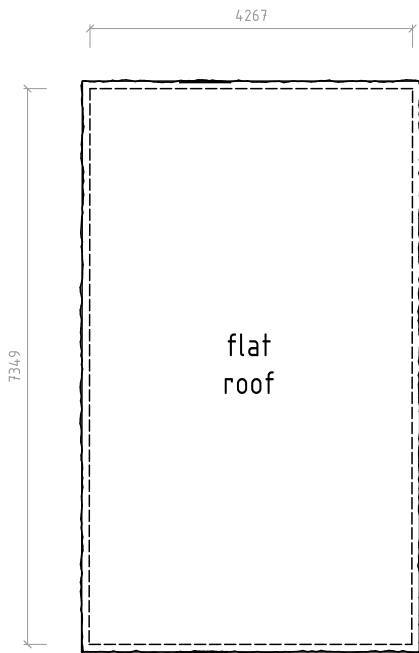

PROPOSED OUTBUILDING ROOF PLAN
SCALE 1:100

1:250 SCALE BAR (m)



1:100 SCALE BAR (m)



rev:	date:	description:	
scale:	1:100 A2	date:	01 / 06 / 2026
drawing no:	FEAS / P / 1		drawn: FJ
drawing:	PROPOSED OUTBUILDING FLOOR PLANS & ELEVATIONS AND SITE LAYOUT PLAN		
project:	LAND AT 23 KING EDWARDS ROAD, RUISLIP, MIDDLESEX, HA4 7AQ		
client:	MR D. MITCHELL		



DUSEK DESIGN ASSOCIATES LTD
ARCHITECTURE + PLANNING

01895 831 103
info@dusek.co.uk
www.dusek.co.uk

print history: Monday, 8 June, 2026 13:37:21

C:\Users\frankie\DDA\Team - Documents\DOUSEK\FEASIBILITY\23 KING EDWARDS ROAD\FEAS 2.dwg