



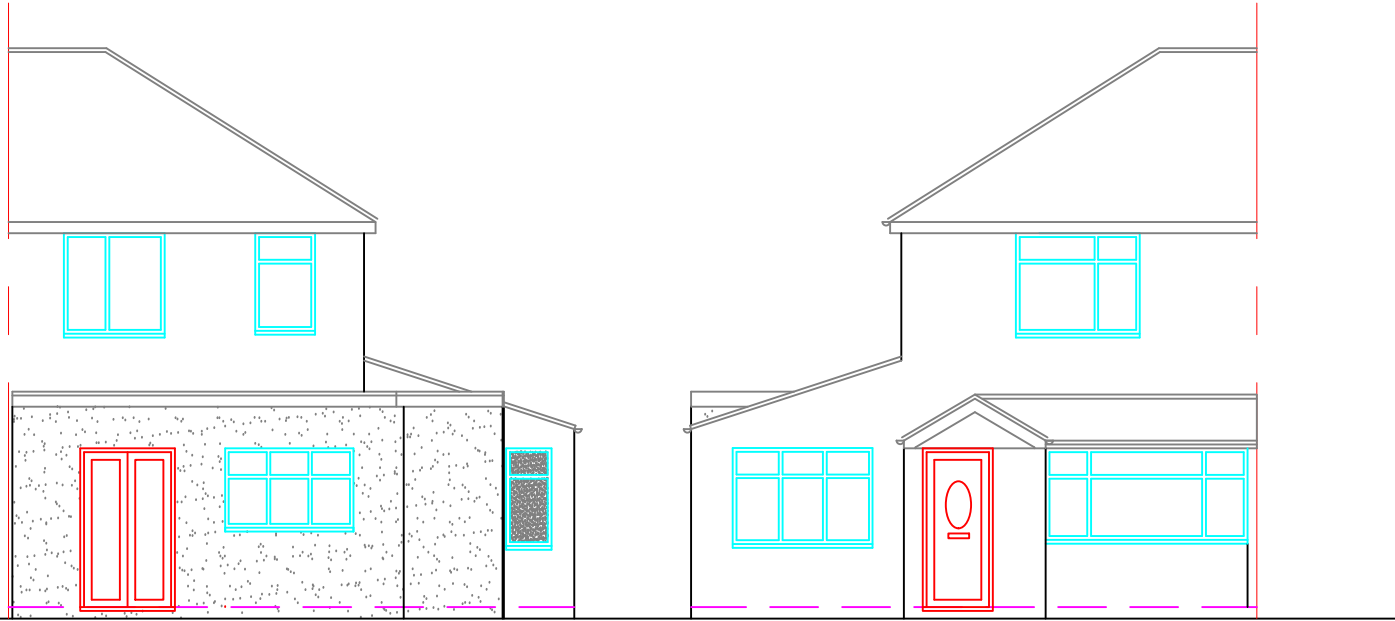


Proposed Rear Elevation
Scale: 1:100

Proposed Front Elevation
Scale: 1:100

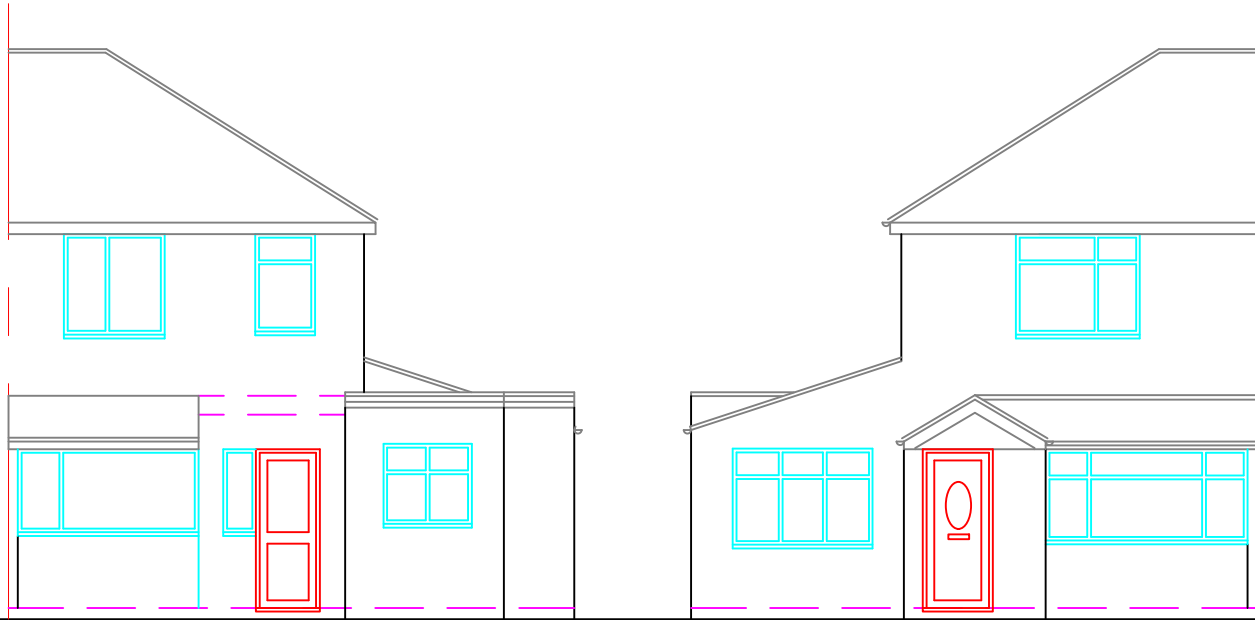


Existing Rear Elevation
Scale: 1:100

Existing Front Elevation
Scale: 1:100

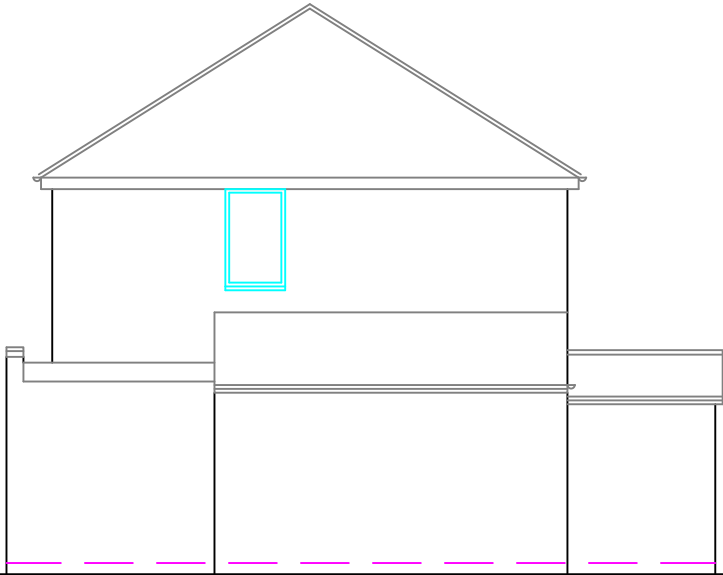



Existing Side Elevation
Scale: 1:100

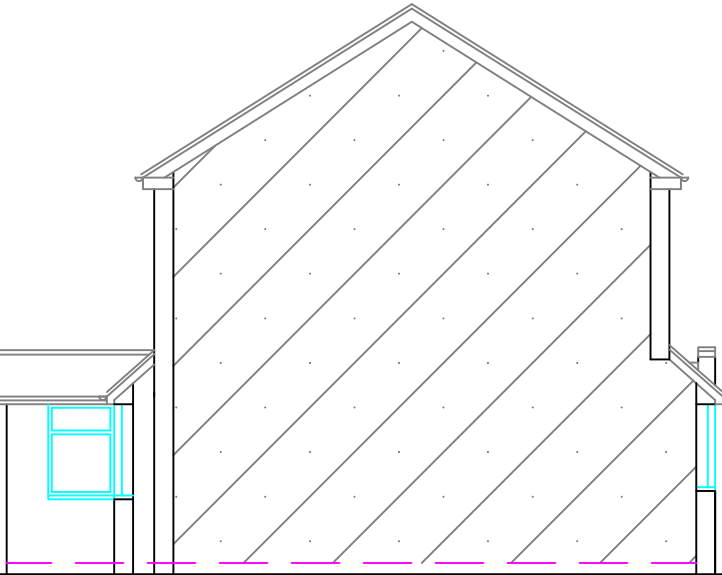

Existing Side Elevation
Scale: 1:100

Note:
The materials used in any exterior work shall be of a similar appearance to those used in the construction of the exterior of the existing dwellinghouse

 

  MERCHANT DESIGN SERVICES	Dimensions to be verified on site DO NOT SCALE FROM THIS DRAWING. Any areas indicated on this drawing are for guidance only. No responsibility is taken for their accuracy. This drawing is the property of Sadiq Merchant Copyright is reserved by them and the drawing is issued on the condition that it is not copied, reproduced, retained or disclosed to any unauthorised person, either wholly or in part without the consent in writing of Sadiq Merchant	Site Address:	Client Detail:	Title:			Drawn By: NM	Revisions:					
		112 Warwick Crescent Hayes UB4 8RQ	112 Warwick Crescent Hayes UB4 8RQ	Existing & Proposed Elevations				Rev	Revision	Date			
		34 Channel Close, Hounslow, Middx, TW5 0PJ	Tel: 07715655809										
			Scale:	1:100	Paper Size:	A3	Checked By: SM	Date: 06/2025	Drawing No. PL1/SM/112 - 02				