




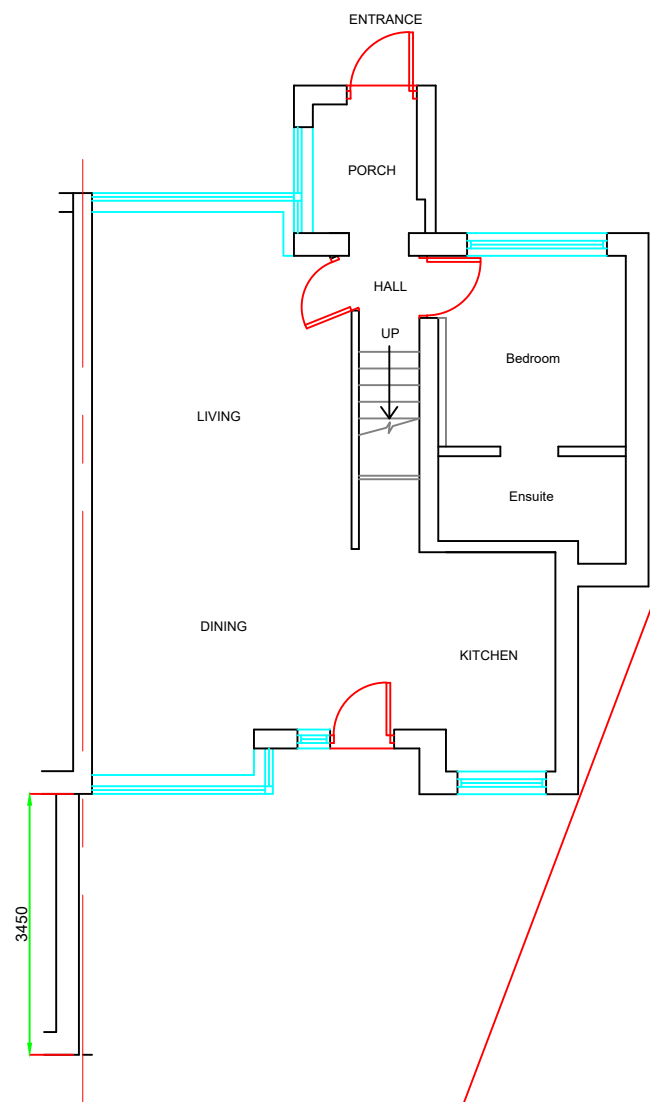


Existing Ground Floor Plan
Scale: 1:100

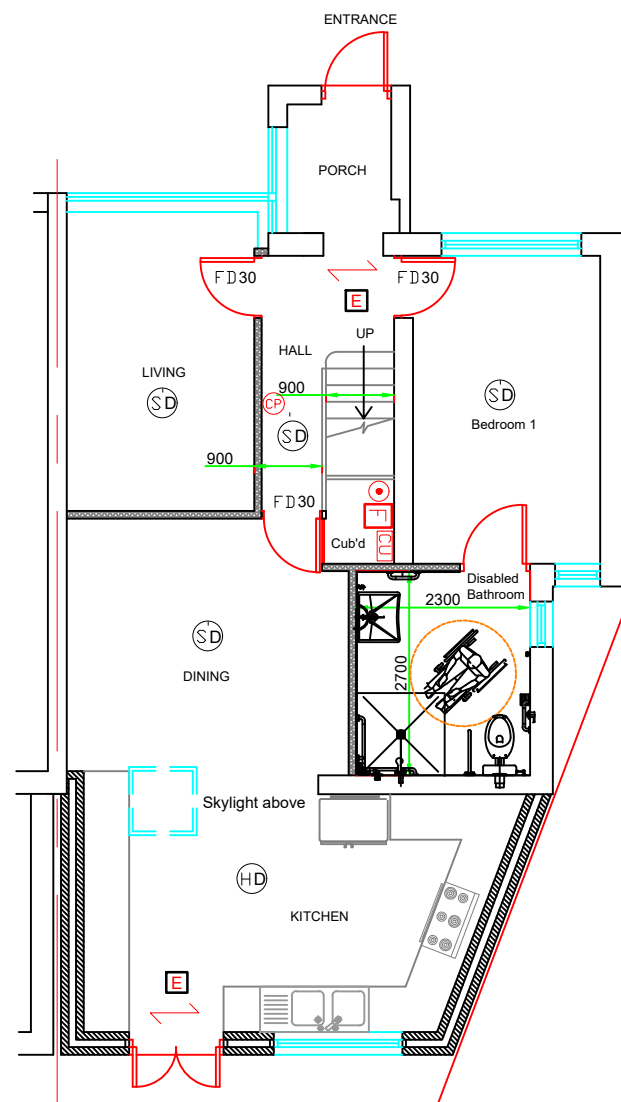

Proposed Ground Floor Plan
Scale: 1:100

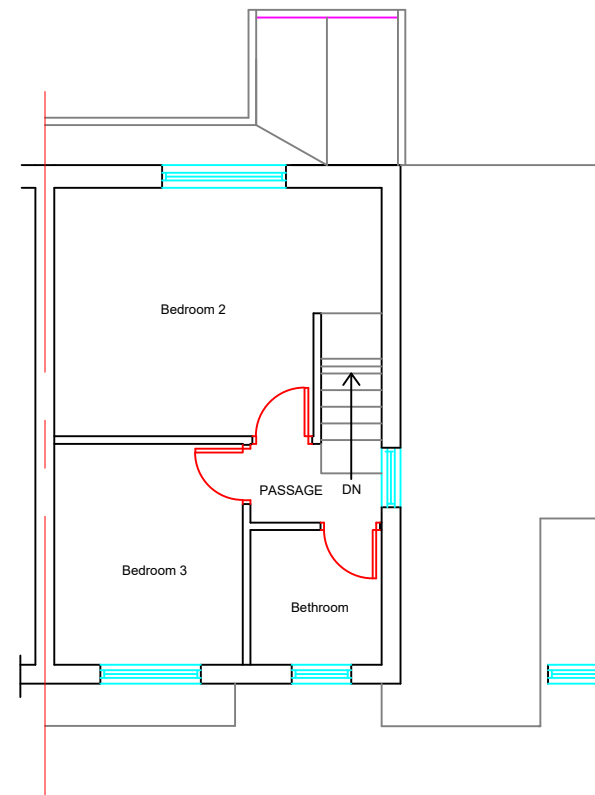

Existing First Floor Plan
Scale: 1:100

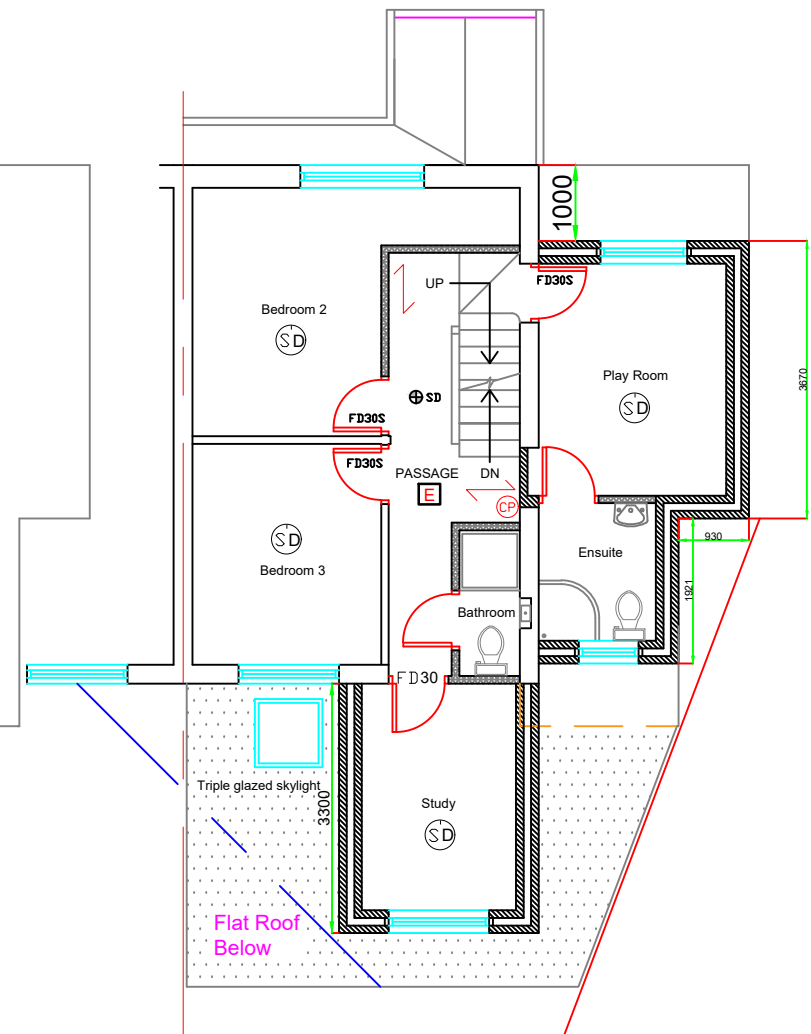


Proposed First Floor Plan
Scale: 1:100

Please Note:

Single Storey Rear Extension - Approved planning ref: 22729/APP/2025/1837
Loft Conversion - Approved planning ref: 22729/APP/2025/1827

1:100

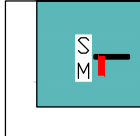

 MERCHANT DESIGN SERVICES	Dimensions to be verified on site DO NOT SCALE FROM THIS DRAWING. Any areas indicated on this drawing are for guidance only. No responsibility is taken for their accuracy. This drawing is the property of Sadiq Merchant Copyright is reserved by them and the drawing is issued on the condition that it is not copied, reproduced, retained or disclosed to any unauthorised person, either wholly or in part without the consent in writing of Sadiq Merchant	Site Address:	Client Detail:	Title:		Drawn By:	NM	Revisions:	
		112 Warwick Crescent Hayes UB4 8RQ	112 Warwick Crescent Hayes UB4 8RQ	Existing & Proposed Floor Plans		Checked By:	SM	Rev	Revision
		34 Channel Close, Hounslow, Middx, TW5 0PJ		Fire Strategy Plan		Date:	09/2025		
		Tel: 07715655809		Scale:	1:100	Drawing No.	PL3/SM/112 - 01		
				Paper Size:	A3				Date